


Note: Dimensions are approximate, for guidance.
Precise measurements and setting-out are to be taken and established on site.

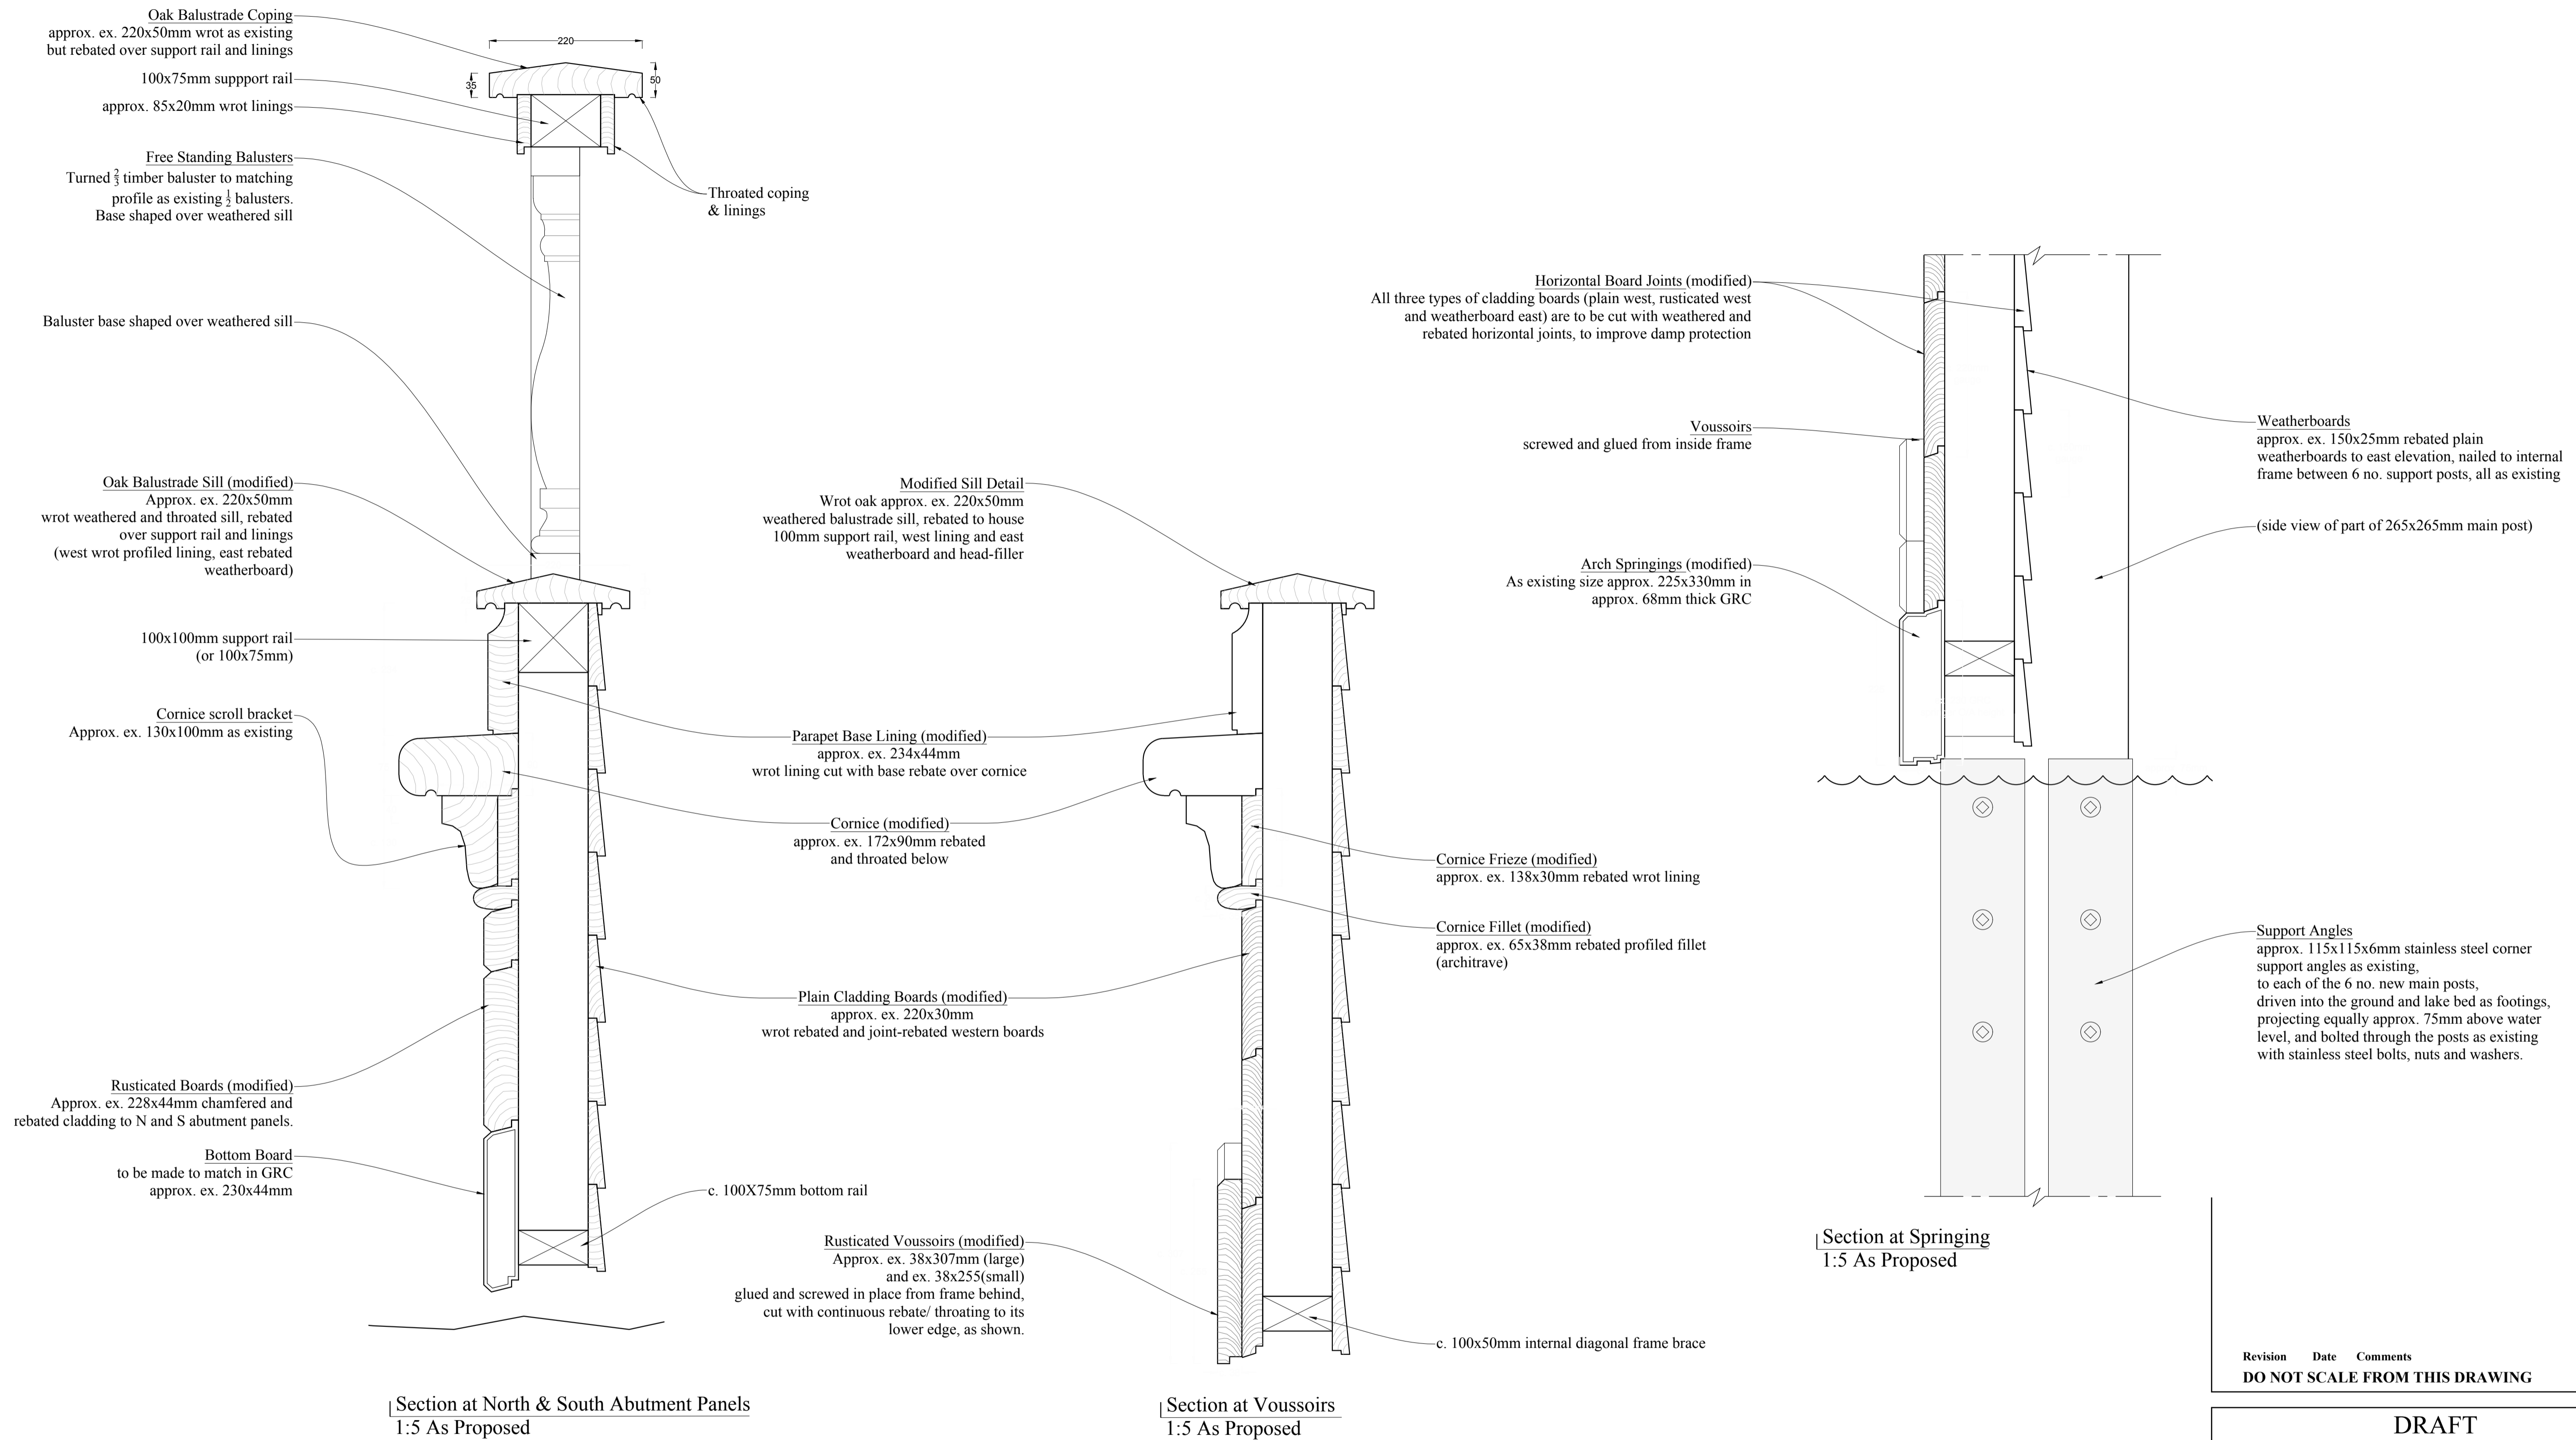

Section at North & South Abutment Panels
1:5 As Proposed

Section at Voussoirs
1:5 As Proposed

Section at Springing
1:5 As Proposed

Revision	Date	Comments
DO NOT SCALE FROM THIS DRAWING		

DRAFT

Construction Details
RECONSTRUCTION OF THE SHAM BRIDGE
DESIGN
Section Details
Vertical Sections

CARDEN & GODFREY
Architects

Carden & Godfrey Limited
33 Clerkenwell Close
London EC1R 0AU
Telephone: 020 7490 0300
Facsimile: 020 7490 0004
mail@cardenandgodfrey.co.uk

Scale	Size	Date	Drawn	No.	Rev.
1:5	A1	Nov. 2017	DK	5166.10.12	

© Carden & Godfrey Ltd own the copyright of this drawing and design which must not be reproduced in whole or part without the written permission of Carden & Godfrey Ltd