



Figured dimensions only are to be taken from this drawing. All dimensions are to be checked on site before any work is put in hand. If in doubt, ask.

All SHH drawings to be read in conjunction with relevant SHH Finishes, Sanitaryware, Lighting & Ironmongery schedules.

Any discrepancies to be highlighted to SHH prior to procurement and in good time.

Copyright © Spence Harris Hogan Limited 2015
Registered in England & Wales. Registered No. 261 0615
SHH is the trading name of Spence Harris Hogan Limited

Legends & Notes:

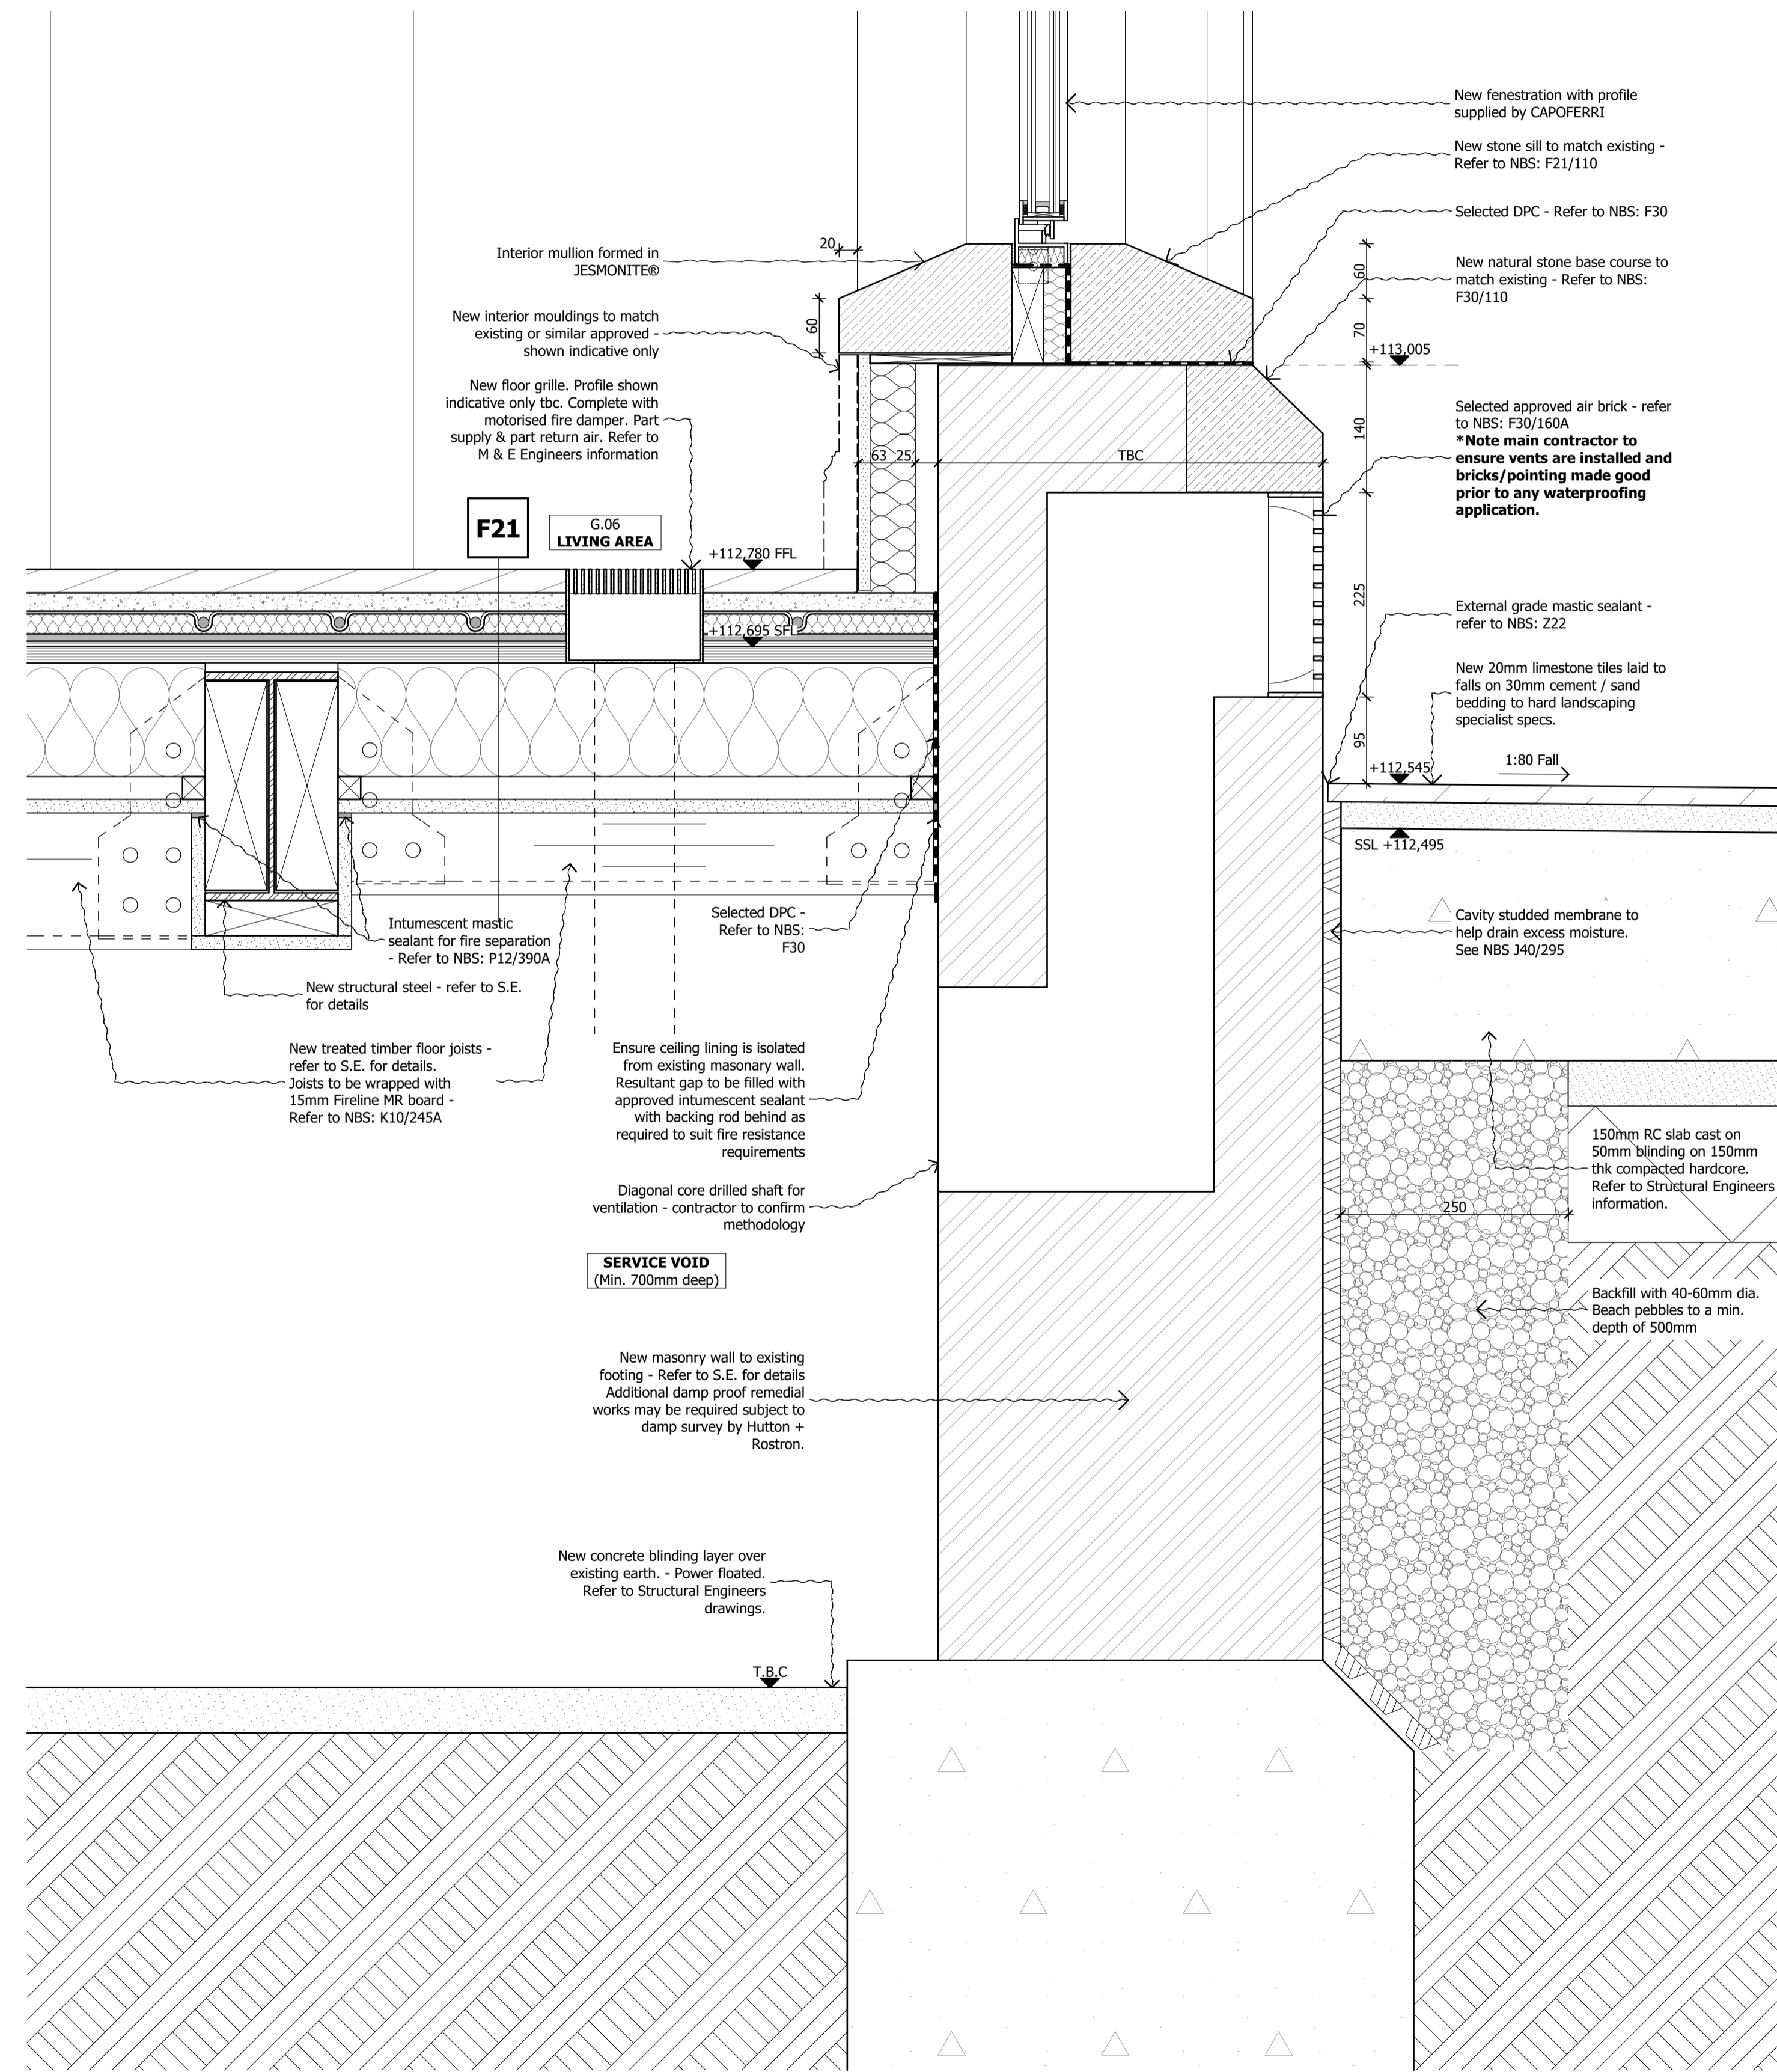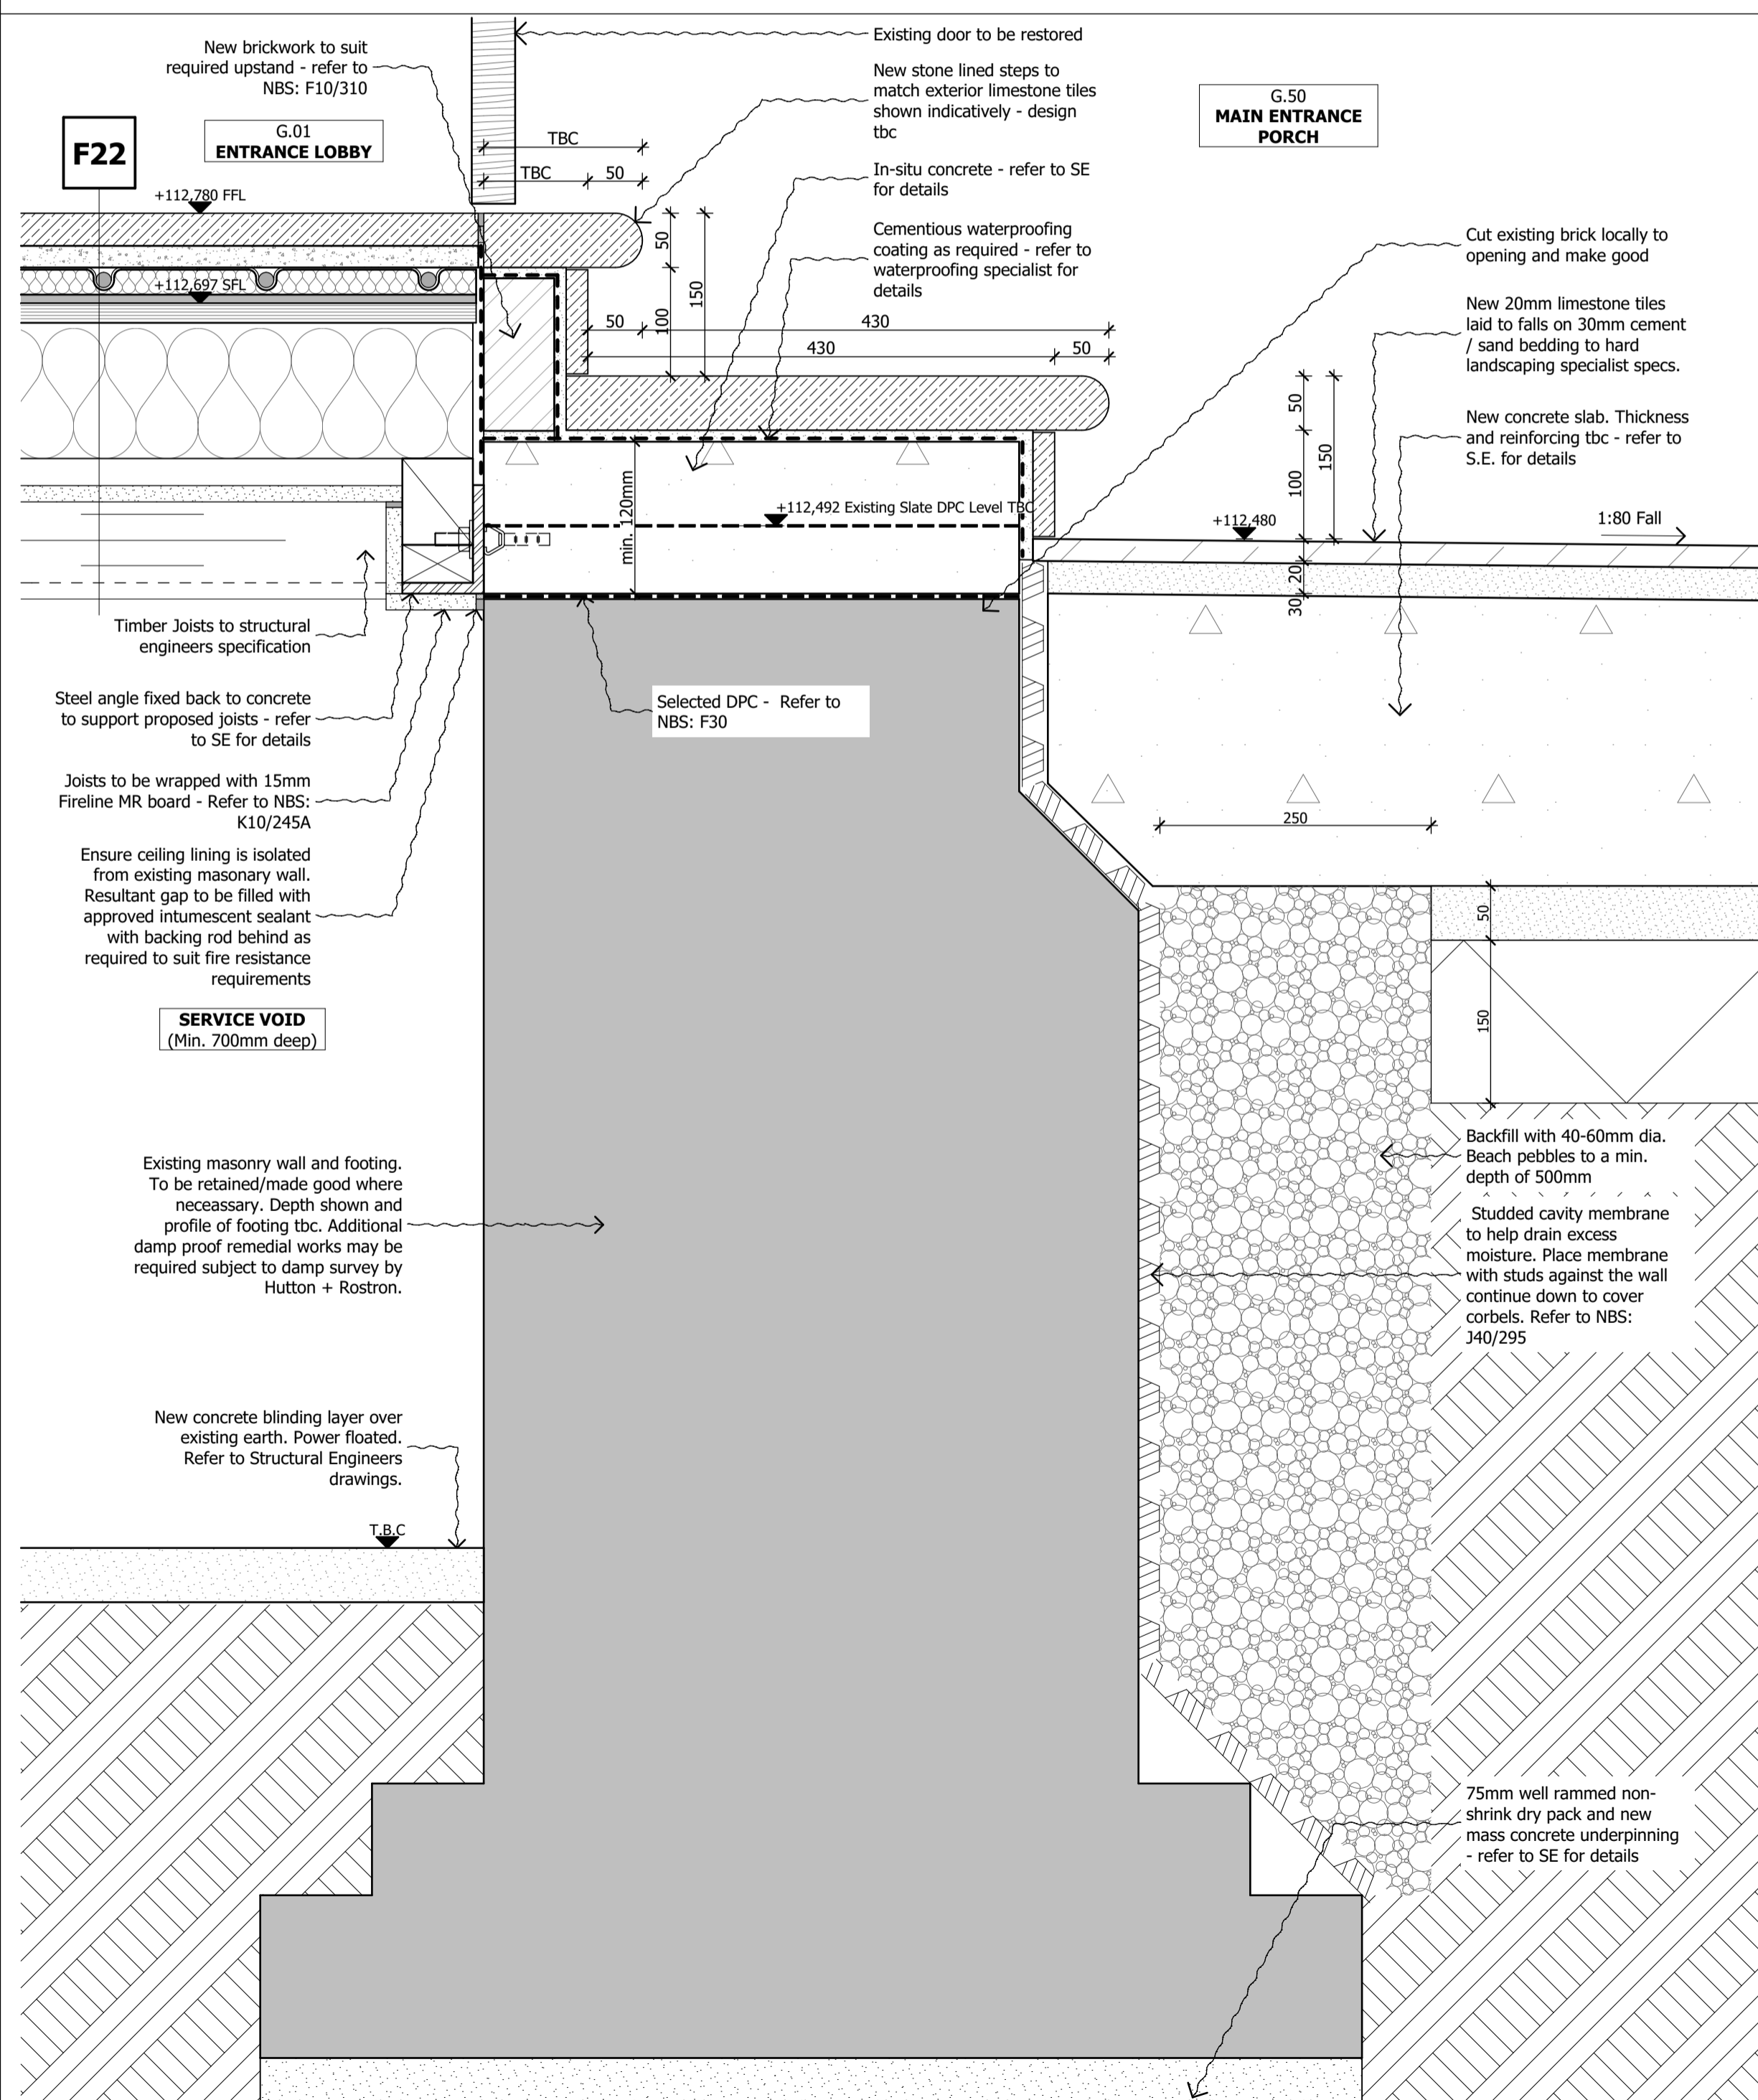

1 SCALE 1:5 @ A1; 1:10 @ A3
SECTION B-B DETAIL - GROUND FLOOR MAIN DOOR THRESHOLD IN EXISTING WALL

2 SCALE 1:5 @ A1; 1:10 @ A3
SECTION D-D DETAIL - NEW BAY WINDOW SILL AND BELOW GROUND

PLD	19.01.18	Planning Condition Approval	CK
Rev	Date	Descriptor	Athr.



RIBA MEMBER
Chartered Practice

1 Vencourt Place, Ravenscourt Park
Hammersmith, London W6 9NU
Phone: +44 (0) 20 8600 4171 Email: info@shh.co.uk
shh.co.uk

Project:

Athlone House
Hampstead Lane
London

Client:
Private Client

Drawing Title:
400 Construction Details

**Existing House New
Below Ground Details**

(Project number/DWG number_Revision):
(817)AH-416_PL01

Checked:
SM