


1 SCALE 1:5 @ A1; 1:10 @ A3
MASTER ENSUITE & STUDY JUNCTION DETAIL (SECTION BB)

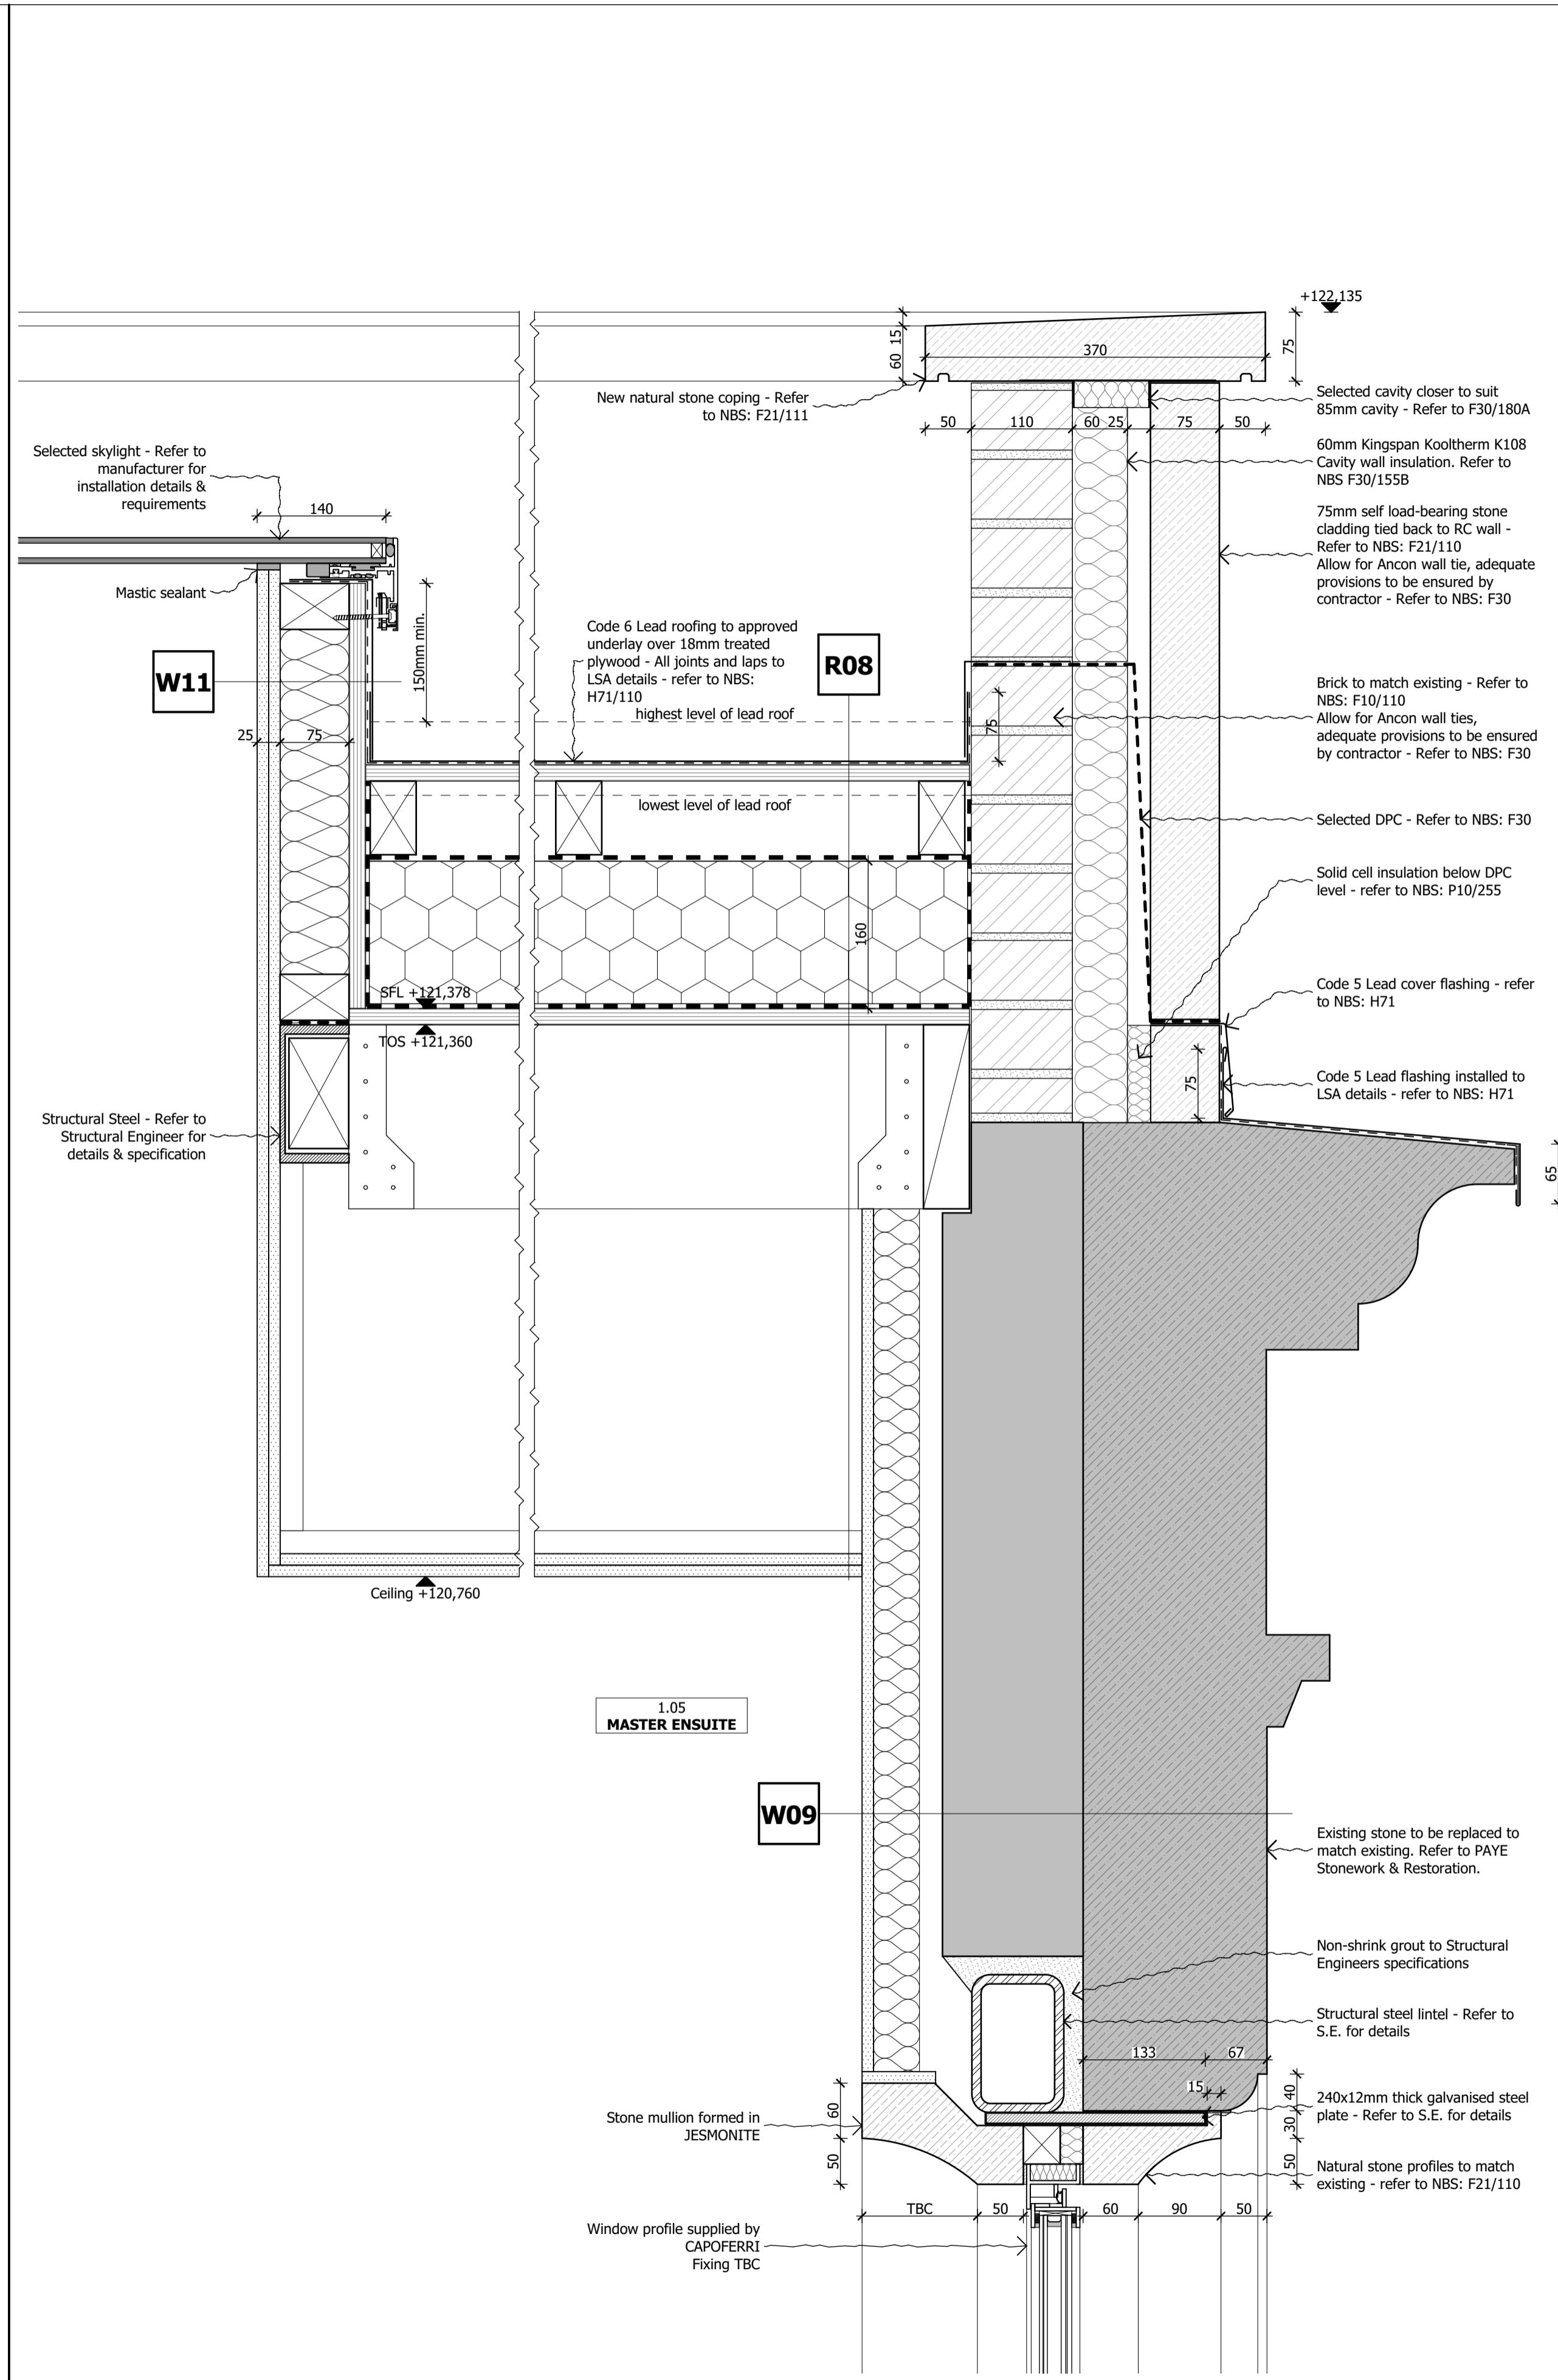

2 SCALE 1:5 @ A1; 1:10 @ A3
MASTER ENSUITE / PORTE COCHERE SKYLIGHT & FENESTRATION DETAIL (SECTION BB)

DO NOT SCALE FROM THIS DRAWING

Figured dimensions only are to be taken from this drawing. All dimensions are to be checked on site before any work is put in hand. If in doubt, ask.

All SHH drawings to be read in conjunction with relevant SHH Finishes, Sanitaryware, Lighting & Ironmongery schedules. Any discrepancies to be highlighted to SHH prior to procurement and in good time.

Copyright © Spence Harris Hogan Limited 2015
 Registered in England & Wales. Registered No. 261 0615
 SHH is the trading name of Spence Harris Hogan Limited

Legends & Notes:

PL01	19.01.18	Planning Condition Approval	CK
Rev	Date	Descriptor	Athr.



1 Vencourt Place, Ravenscourt Park
 HammerSmith, London W6 9NU
 Phone +44 (0) 20 8600 4171 Email info@shh.co.uk
 shh.co.uk

Project:
Athlone House
 Hampstead Lane
 London

Client:
 Private Client

Drawing Title:
 400 Construction Details

Existing House Master Ensuite Roof Details
 (Project number/DWG number_Revision: (817)AH-441_PL01 Checked: SM