



**1 SUMMER PAVILION - SECTION A**

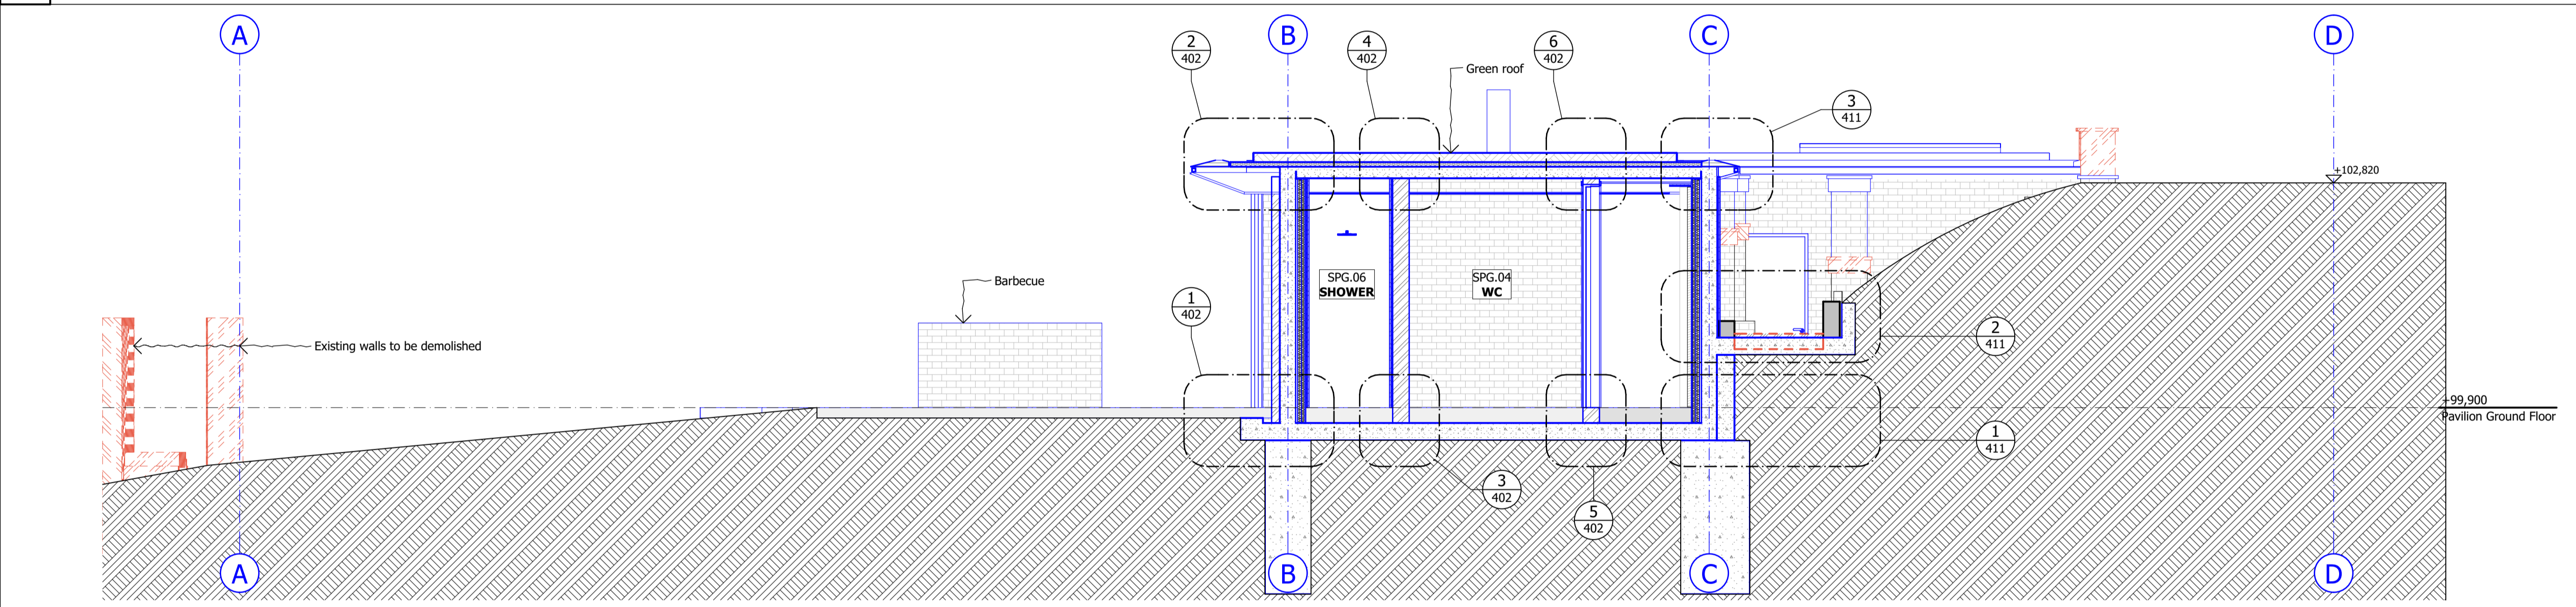

**2 SUMMER PAVILION - SECTION B**

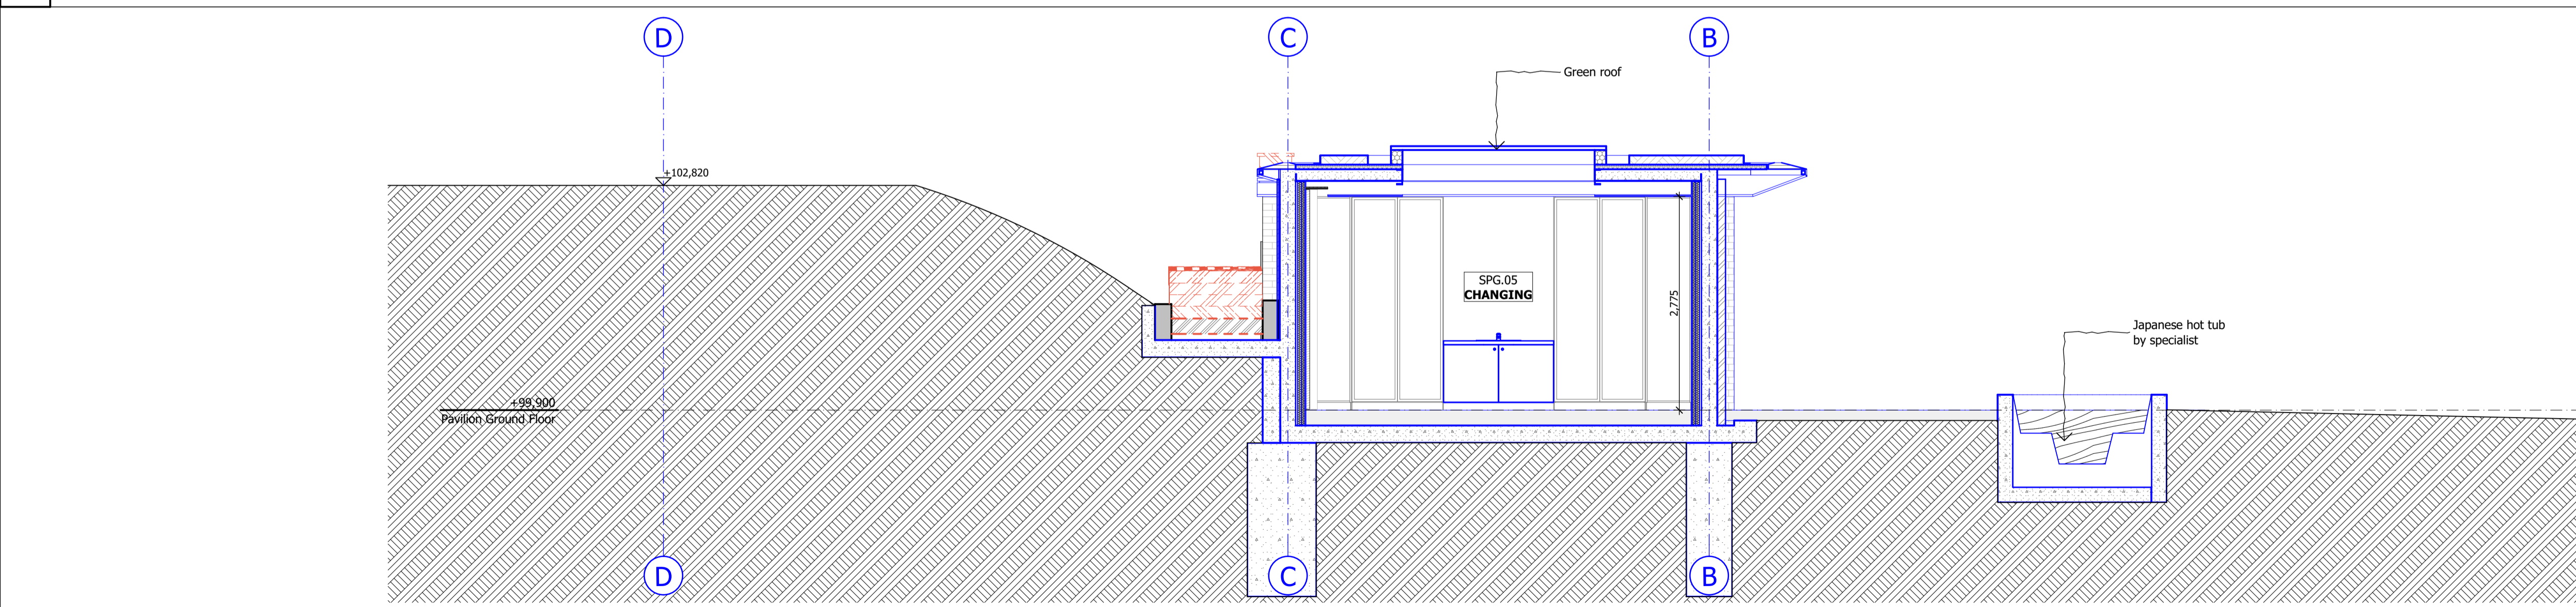

**3 SUMMER PAVILION - SECTION C**

**DO NOT SCALE FROM THIS DRAWING**  
 Figured dimensions only are to be taken from this drawing. All dimensions are to be checked on site before any work is put in hand. If in doubt, ask.

Rev	Date	Descriptor	Athr.
PL01	19.01.18	Planning Condition Approval	HP

Legends & Notes:

1 Vencourt Place, Ravenscourt Park, Hammersmith, London W6 9WJ  
 Phone: +44 (0) 20 8600 4171  
 Email: info@shh.co.uk  
 shh.co.uk



Project:  
**Athlone House**  
 Hampstead Lane  
 London

Client:  
 Private Client

Drawing Title:  
 300 Sections  
**Pavilion Sections**  
 (Project number)DWG number\_Revision  
**(817)SP-320\_PL01**