



1 SCALE 1:50 @ A1, 1:100 @ A3
SUMMER PAVILION - SECTION D

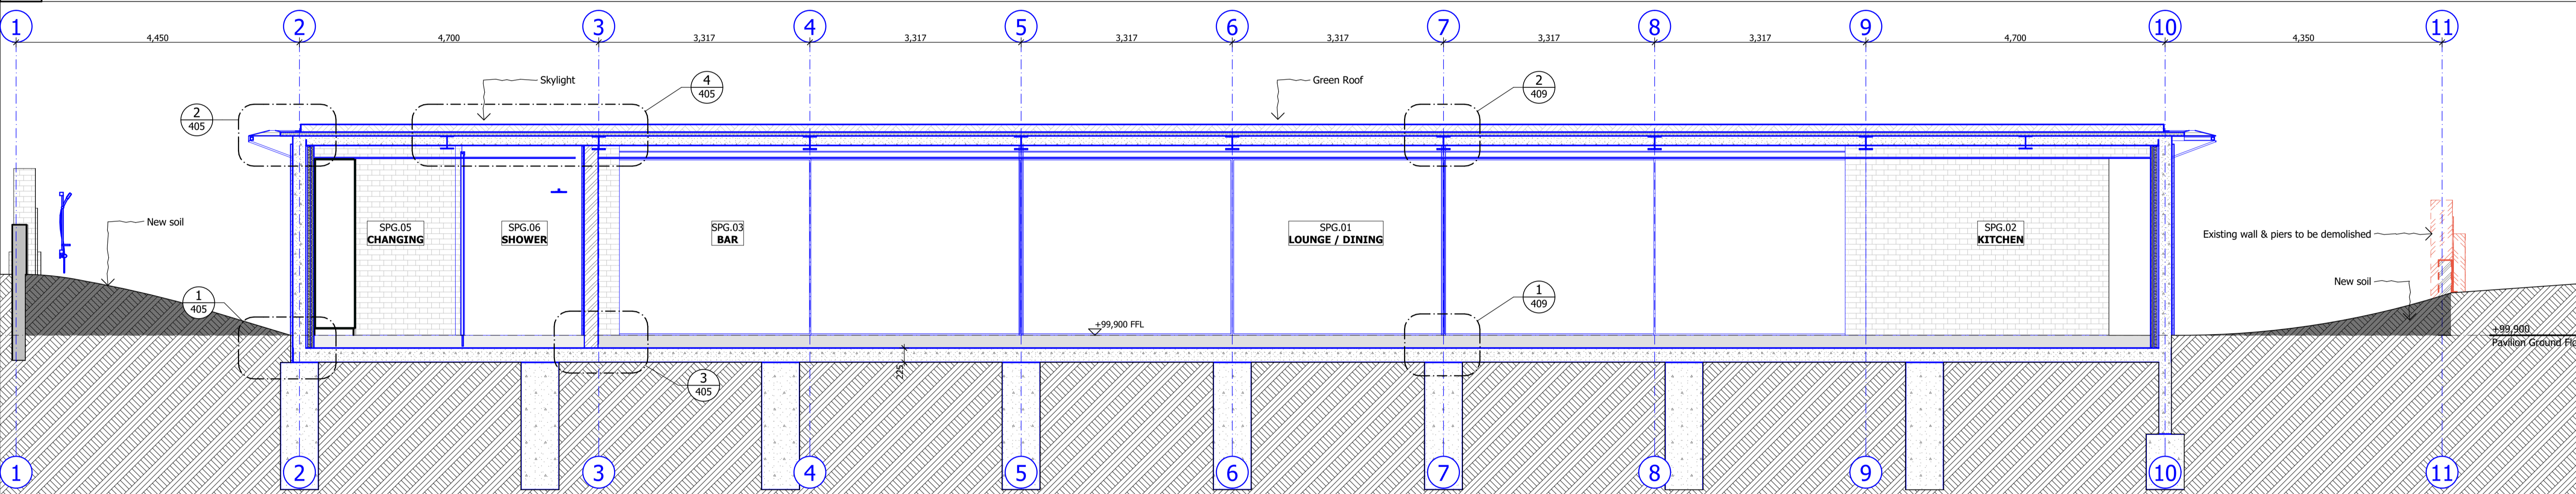

2 SCALE 1:50 @ A0
SUMMER PAVILION - SECTION E

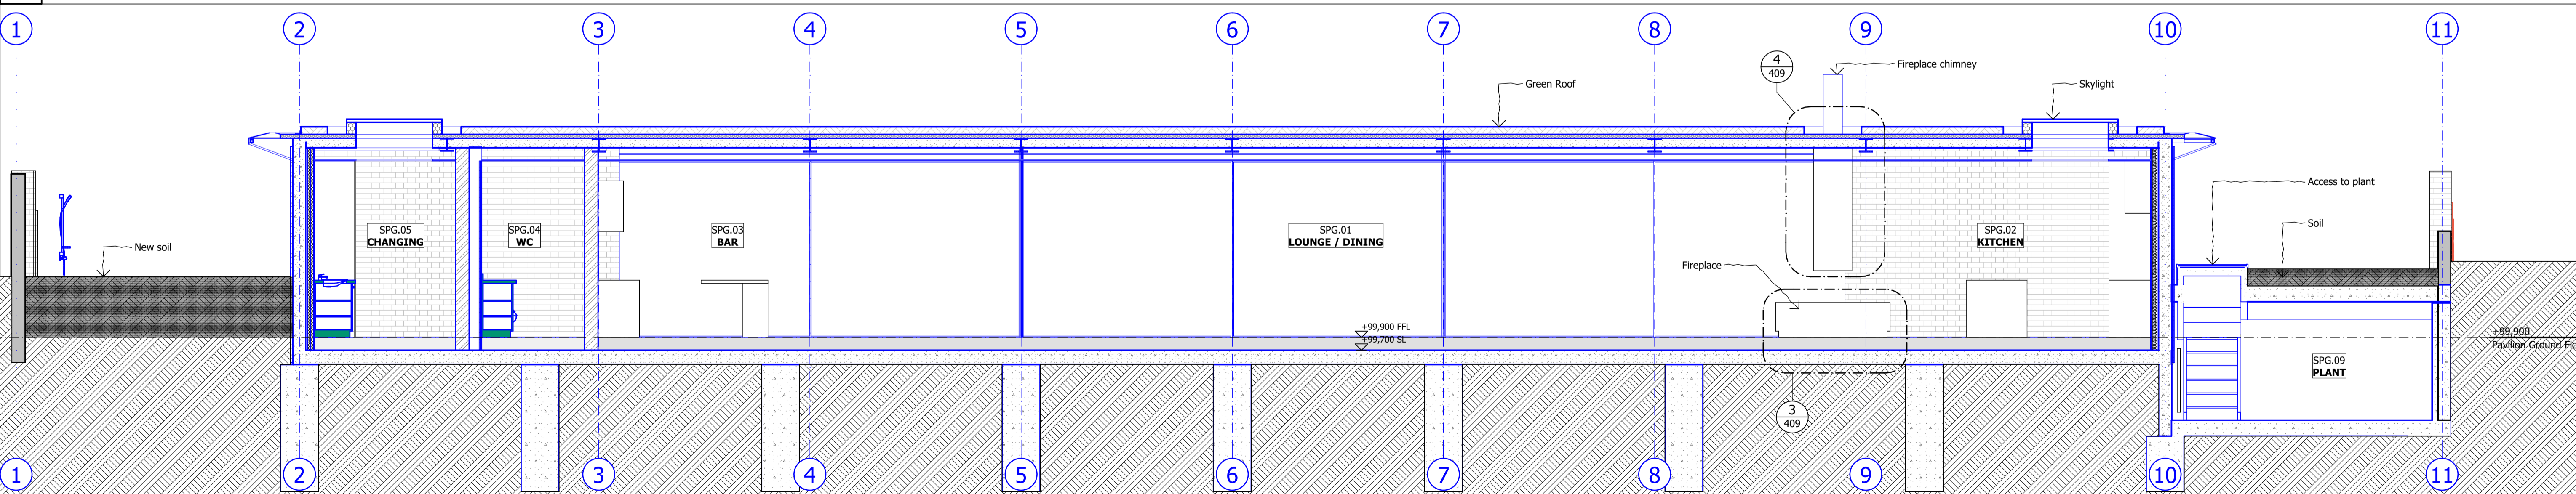

3 SCALE 1:50 @ A0
SUMMER PAVILION - SECTION F

DO NOT SCALE FROM THIS DRAWING
Figured dimensions only are to be taken from this drawing. All dimensions are to be checked on site before any work is put in hand. If in doubt, ask.



Copyright © Spence Harris Hogan Limited 2015
Registered in England & Wales. Registered No. 261 0615
SHH is the trading name of Spence Harris Hogan Limited

Rev	Date	Descriptor	Athr
PL01	19.01.18	Planning Condition Approval	HP

Legends & Notes:

1 Vencourt Place, Ravenscourt Park,
Hammersmith, London W6 9WJ
Phone: +44 (0) 20 8600 4171
Email: info@shh.co.uk
shh.co.uk

RIBA Chartered Practice



Project:
Athlone House
Hampstead Lane
London
Client:
Private Client

Drawing Title:
300 Sections
Pavilion Sections
(Project number)DWG number_Revision
(817)SP-321_PL01