


# CST Site Plans Rev.4

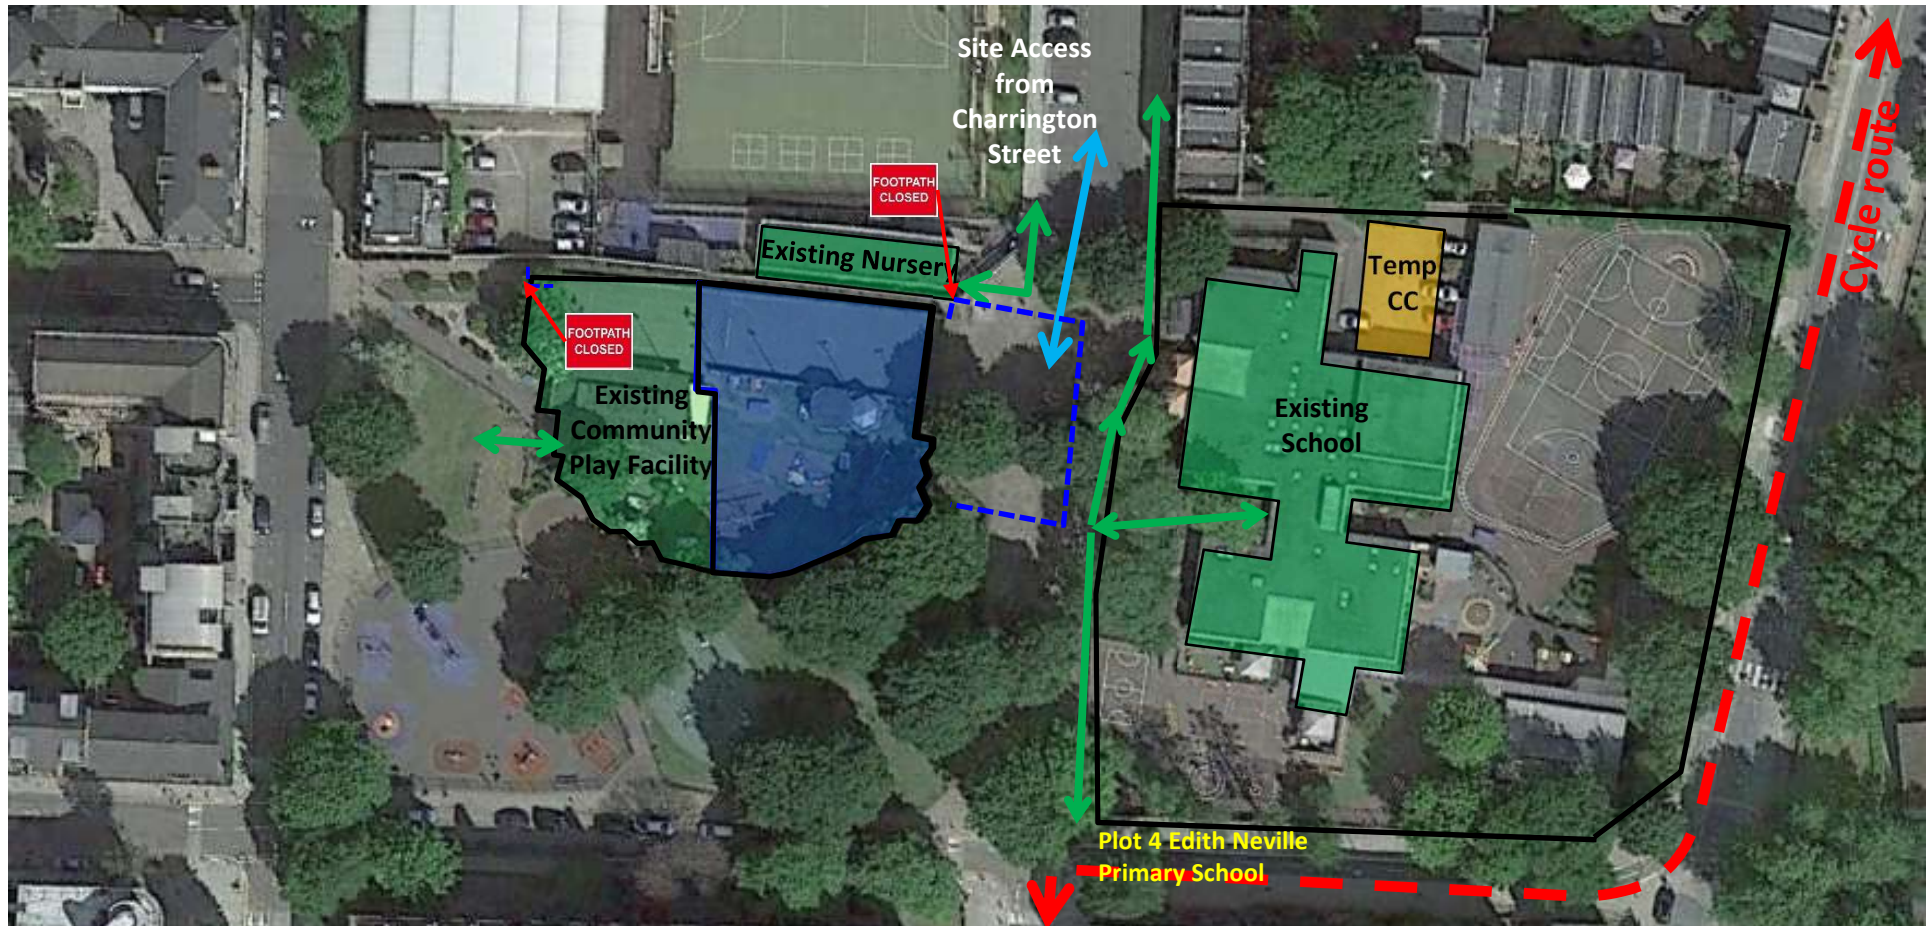





## Plot 1 Charlton St Community Hub




### Phase 1a - Installation of Temporary CPF – Weeks 1-3



#### Legend

	Existing facilities
	Site area
	New building
	Temporary building
	Site cabins

	Existing access points
	Site access points
	Existing fencing
	Solid plywood hoarding
	Solid Heras fencing
	Heras fencing


	Cycle route
	Building to be demolished
	Lifting Operation Temp Heras Fencing



## CST Site Plans Rev.4





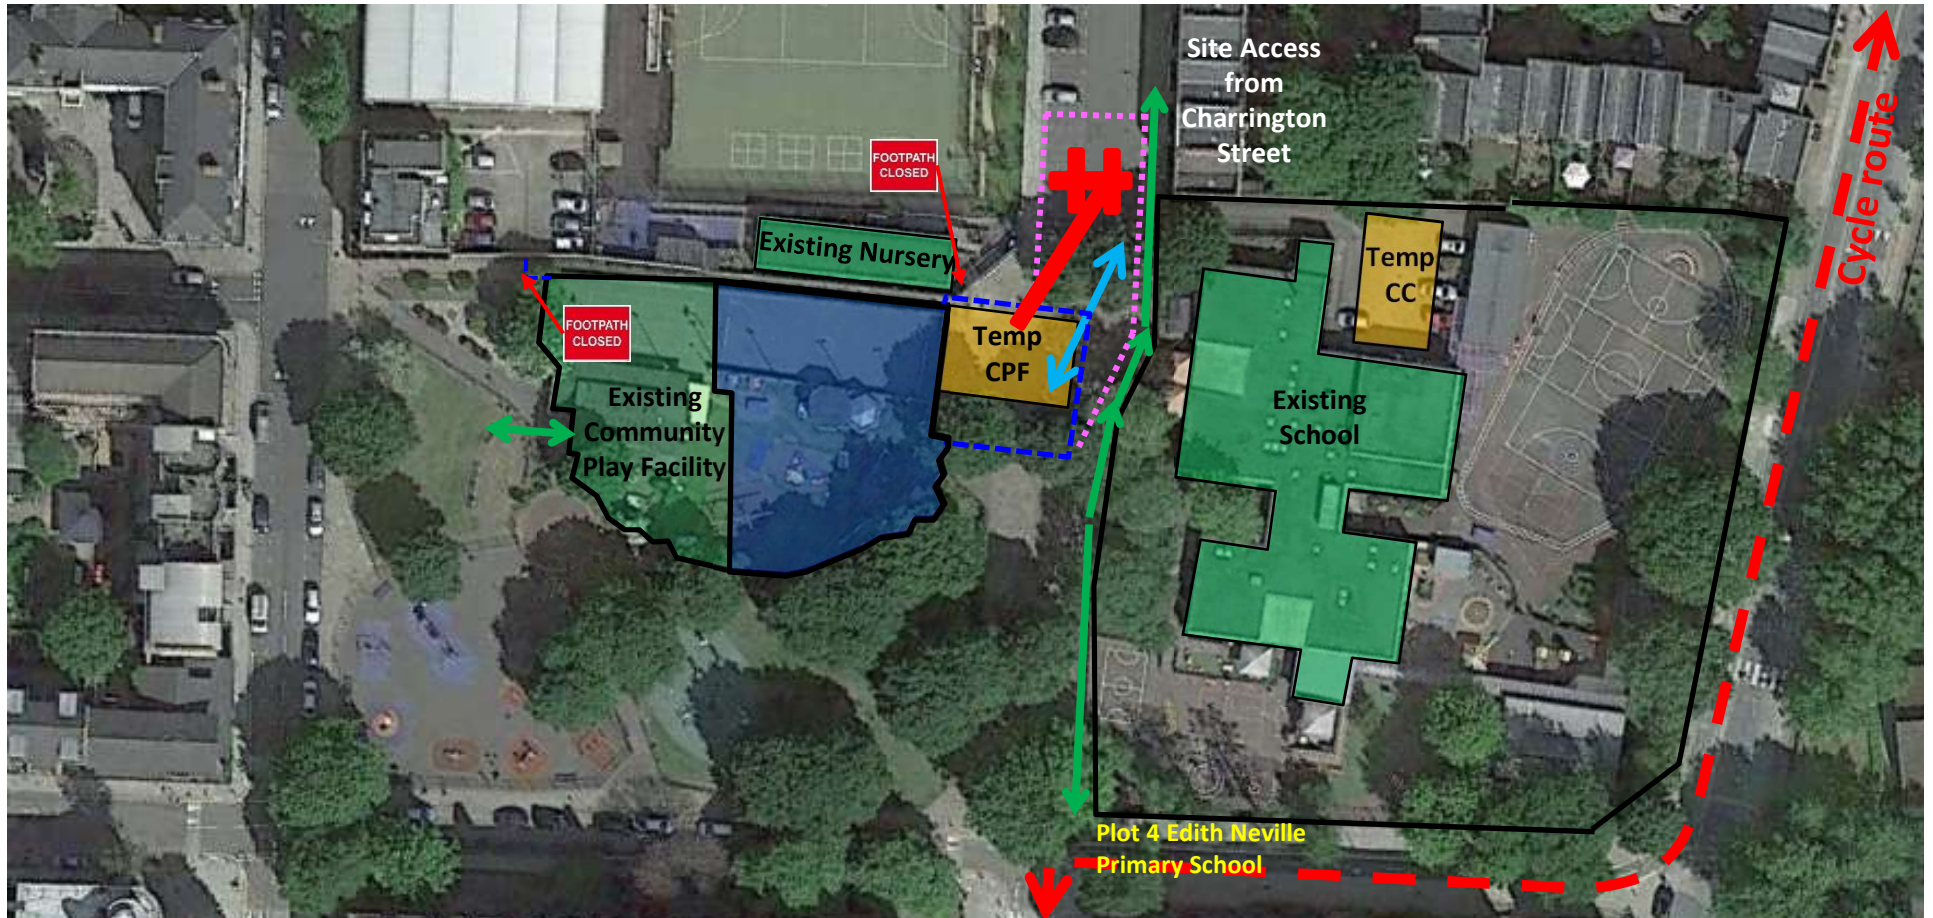

### Plot 1 Charlton St Community Hub


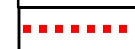

Phase 1b - Installation of Temporary CPF – 1 day lifting operation to install Temp CPF units



#### Legend

	Existing facilities
	Site area
	New building
	Temporary building
	Site cabins

	Existing access points
	Site access points
	Existing fencing
	Solid plywood hoarding
	Solid Heras fencing
	Heras fencing


	Cycle route
	Building to be demolished
	Lifting Operation Temp Heras Fencing



## CST Site Plans Rev.4

### Plot 1 Charlton St Community Hub

#### Phase 1c – Temporary CPF Installed – CPF Decant Into Temporary Facilities – Week 4

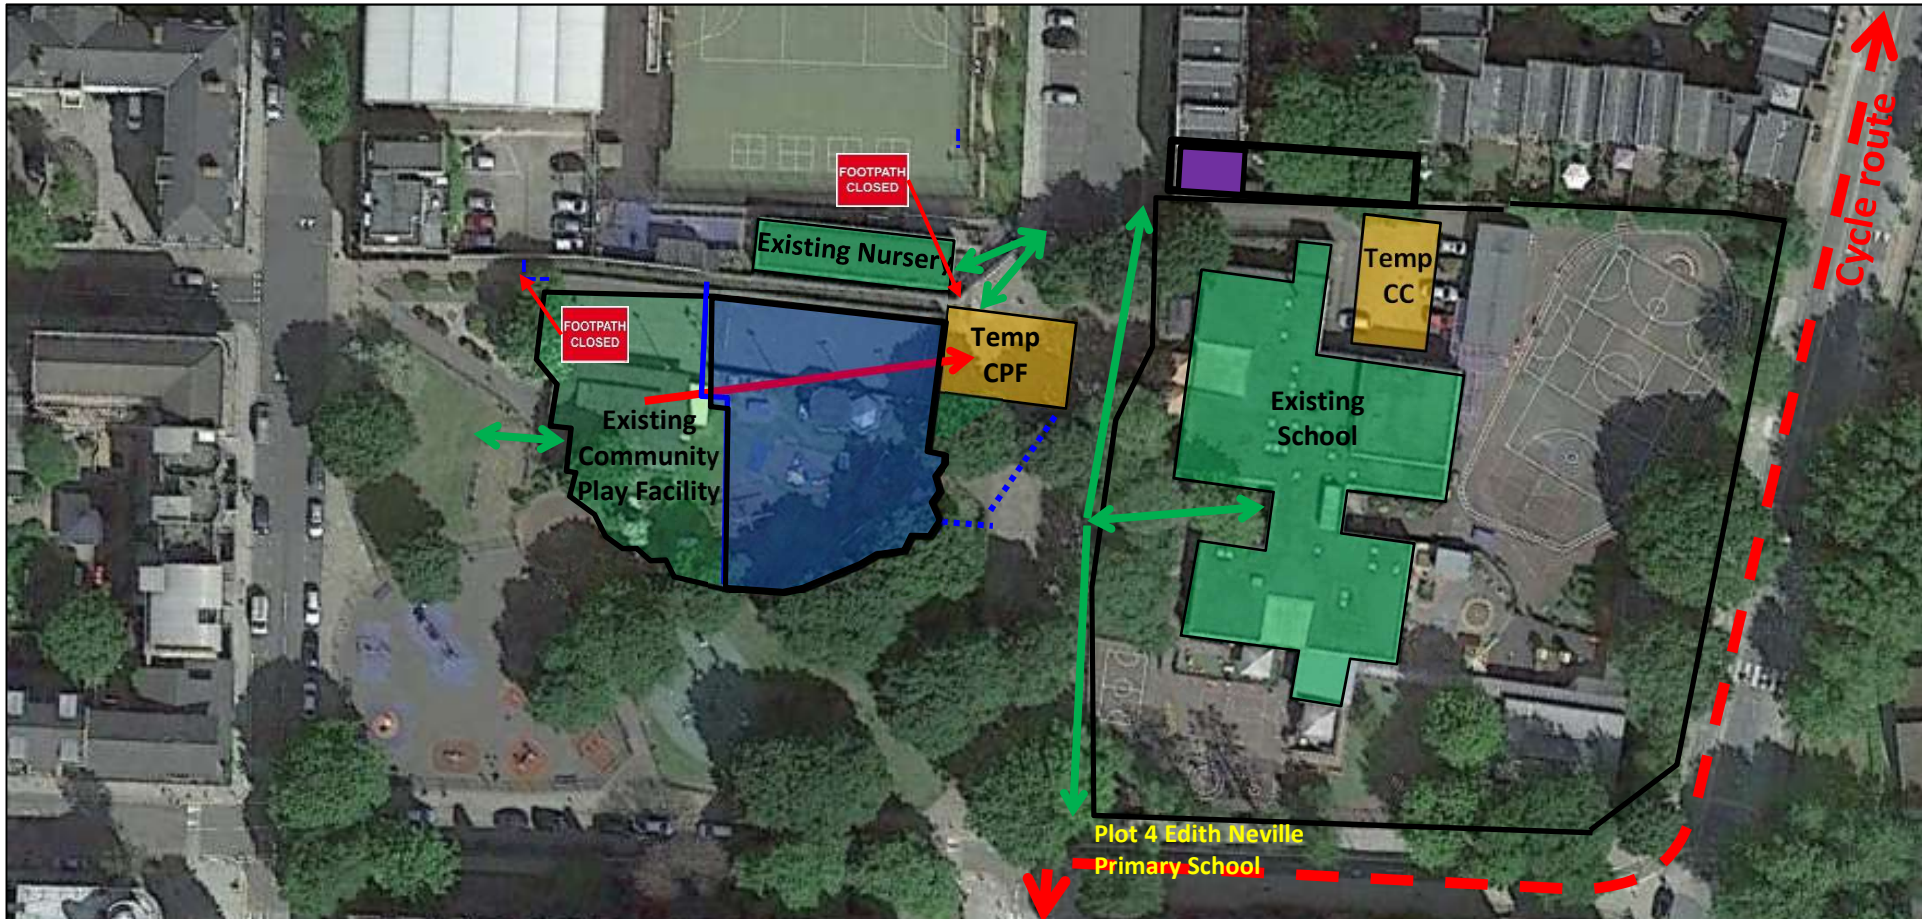

### Legend

	Existing facilities
	Site area
	New building
	Temporary building
	Site cabins

	Existing access points
	Site access points
	Existing fencing
	Solid plywood hoarding
	Solid Heras fencing
	Heras fencing

	Cycle route
	Building to be demolished
	Lifting Operation Temp Heras Fencing



## CST Site Plans Rev.4

### Plot 1 Charlton St Community Hub

#### Phase 1d - Installation of Plot 1 Hoardings – Weeks 5-7



#### Legend


	Existing facilities
	Site area
	New building
	Temporary building
	Site cabins

	Existing access points
	Site access points
	Existing fencing
	Solid plywood hoarding
	Solid Heras fencing
	Heras fencing



	Cycle route
	Building to be demolished
	Lifting Operation Temp Heras Fencing
	New Semi-permanent Fencing
	Suspended Parking Bays



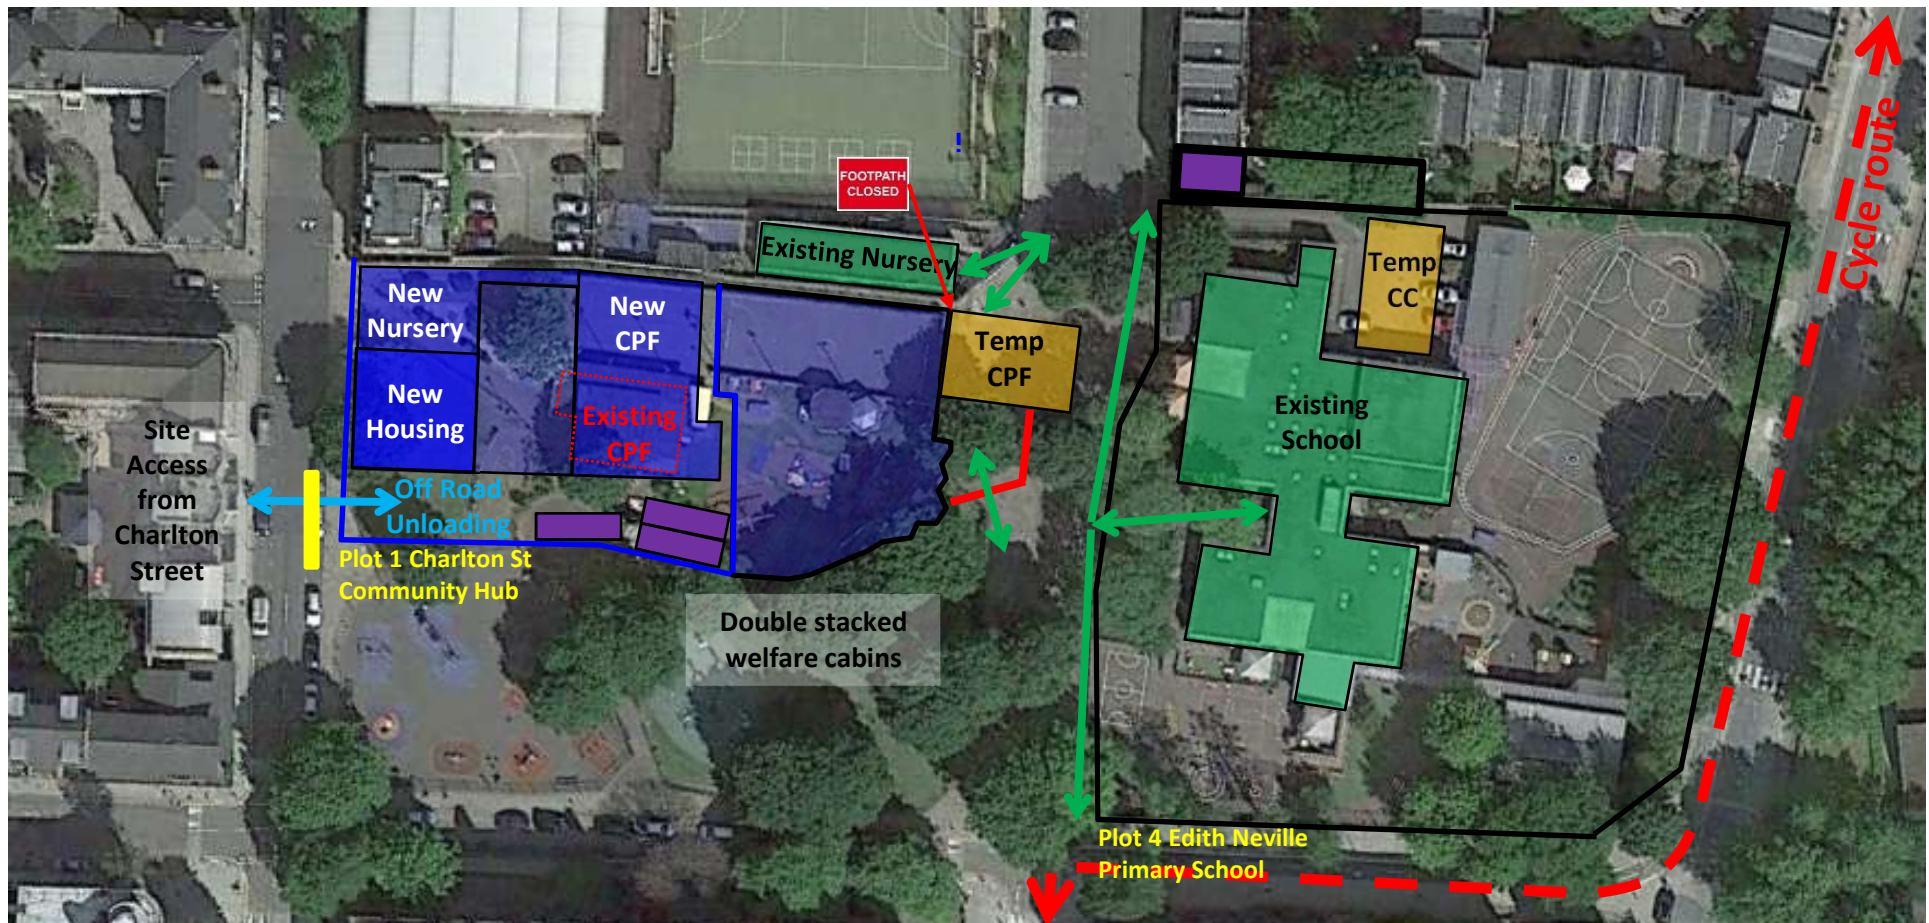










## Phase 1e - Plot 1 Hoardings Complete – Week 8



## Legend

	Existing facilities
	Site area
	New building
	Temporary building
	Site cabins

	Existing access points
	Site access points
	Existing fencing
	Solid plywood hoarding
	Solid Heras fencing
	Heras fencing

	<b>Cycle route</b>
	<b>Building to be demolished</b>
	<b>Lifting Operation Temp Heras Fencing</b>
	<b>New Semi-permanent Fencing</b>
	<b>Suspended Parking Bays</b>




## CST Site Plans Rev.4

### Plot 1 Charlton St Community Hub + Plot 4 Edith Neville Primary School

#### Phase 1f - Diversion of cycle route – Week 8

Cycle route diverted from Pavement to Road

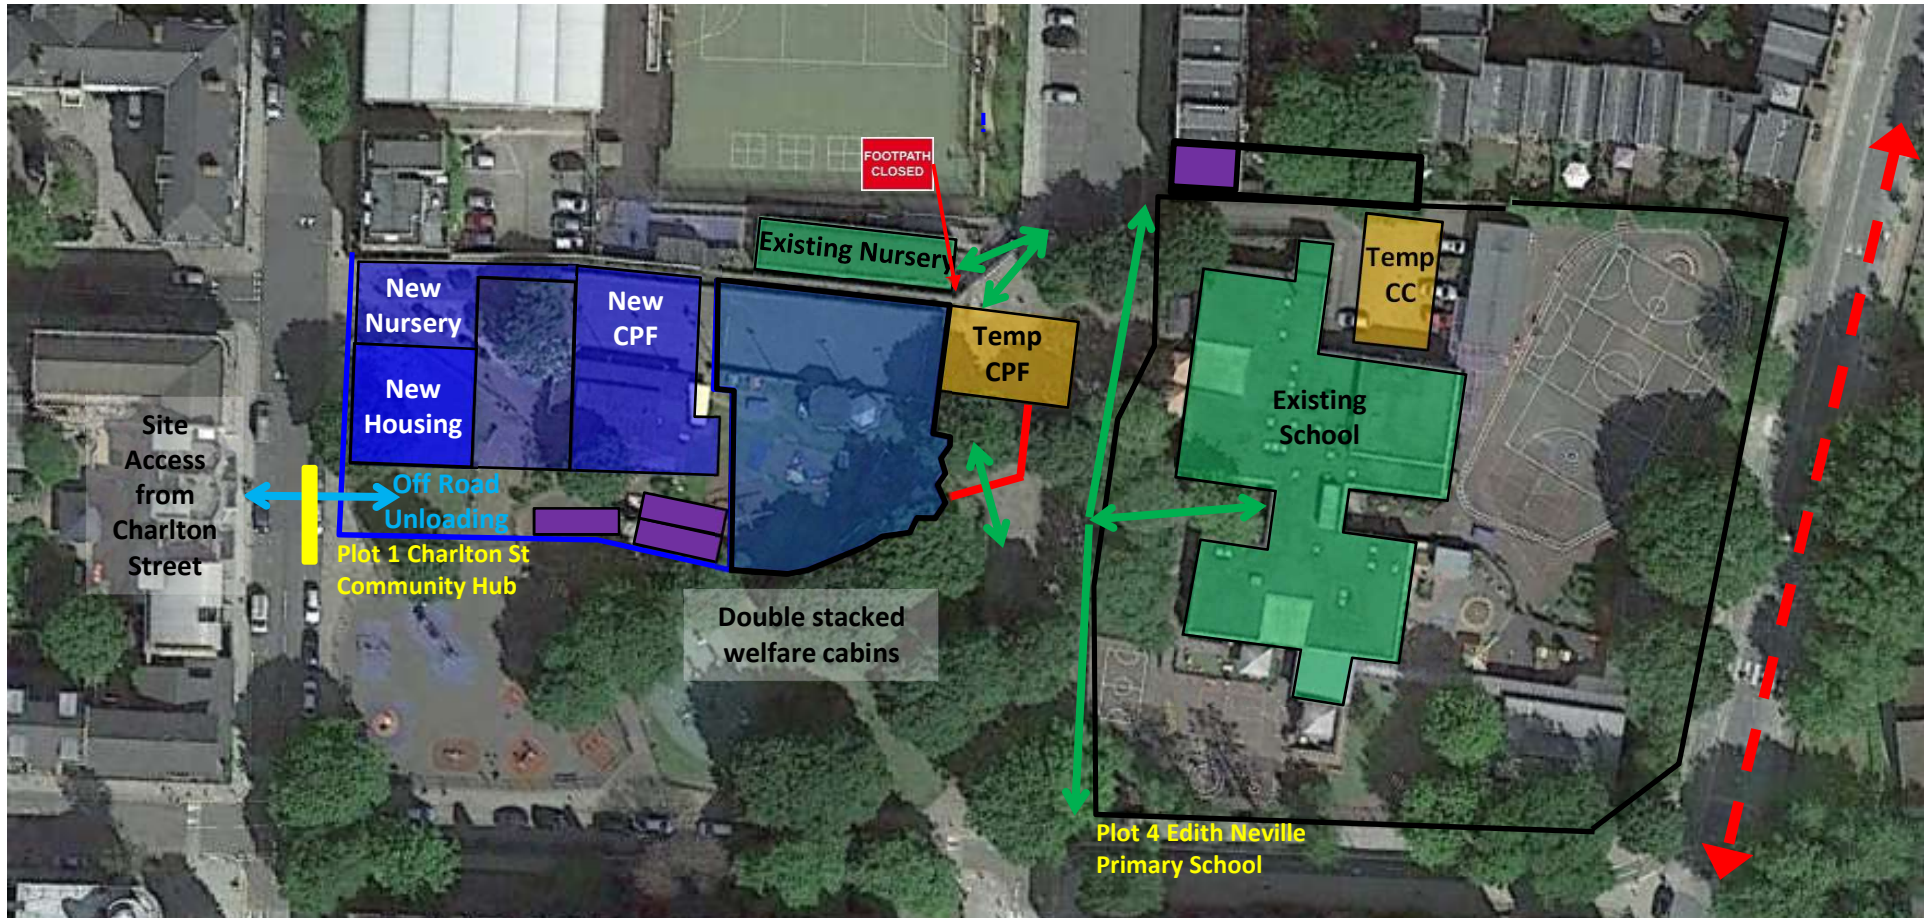

#### Legend


	Existing facilities
	Site area
	New building
	Temporary building
	Site cabins

	Existing access points
	Site access points
	Existing fencing
	Solid plywood hoarding
	Solid Heras fencing
	Heras fencing

	Diverted Cycle route onto Road
	Building to be demolished
	Lifting Operation Temp Heras Fencing
	New Semi-permanent Fencing
	Suspended Parking Bays



## Phase 1g - Installation of Plot 4 Hoardings – Weeks 9-10

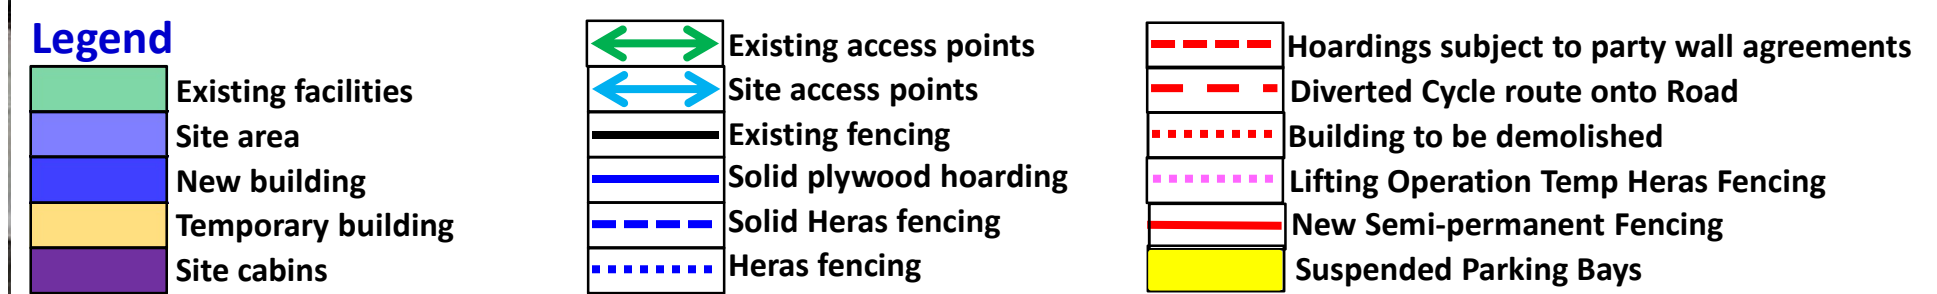




## CST Site Plans Rev.4

### Plot 1 Charlton St Community Hub + Plot 4 Edith Neville Primary School

Phase 1h - Plot 4 Hoardings Complete – Week 10-69

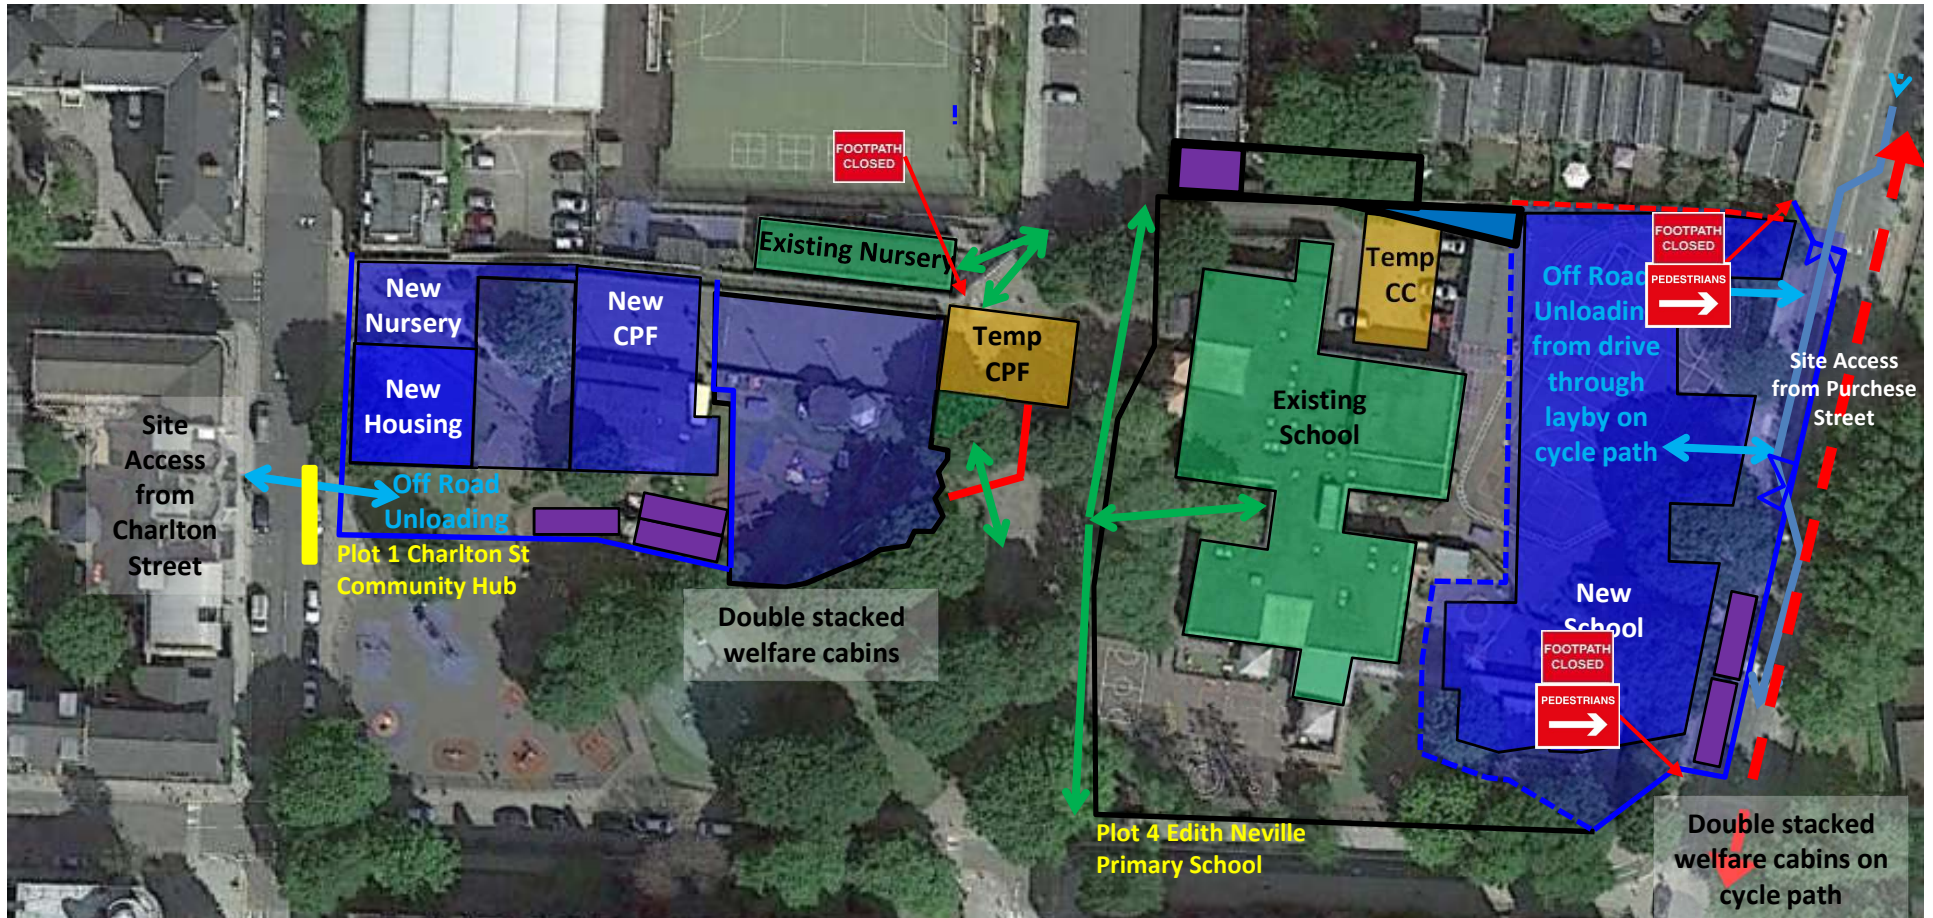

#### Legend

	Existing facilities
	Site area
	New building
	Temporary building
	Site cabins

	Existing access points
	Site access points
	Existing fencing
	Solid plywood hoarding
	Solid Heras fencing
	Heras fencing


	Hoardings subject to party wall agreements
	Diverted Cycle route onto Road
	Building to be demolished
	Lifting Operation Temp Heras Fencing
	New Semi-permanent Fencing
	Suspended Parking Bays



## CST Site Plans Rev.4

### Plot 1 Charlton St Community Hub + Plot 4 Edith Neville Primary School

#### Phase 2a – CPF and School decant & remove hoardings – Week 70

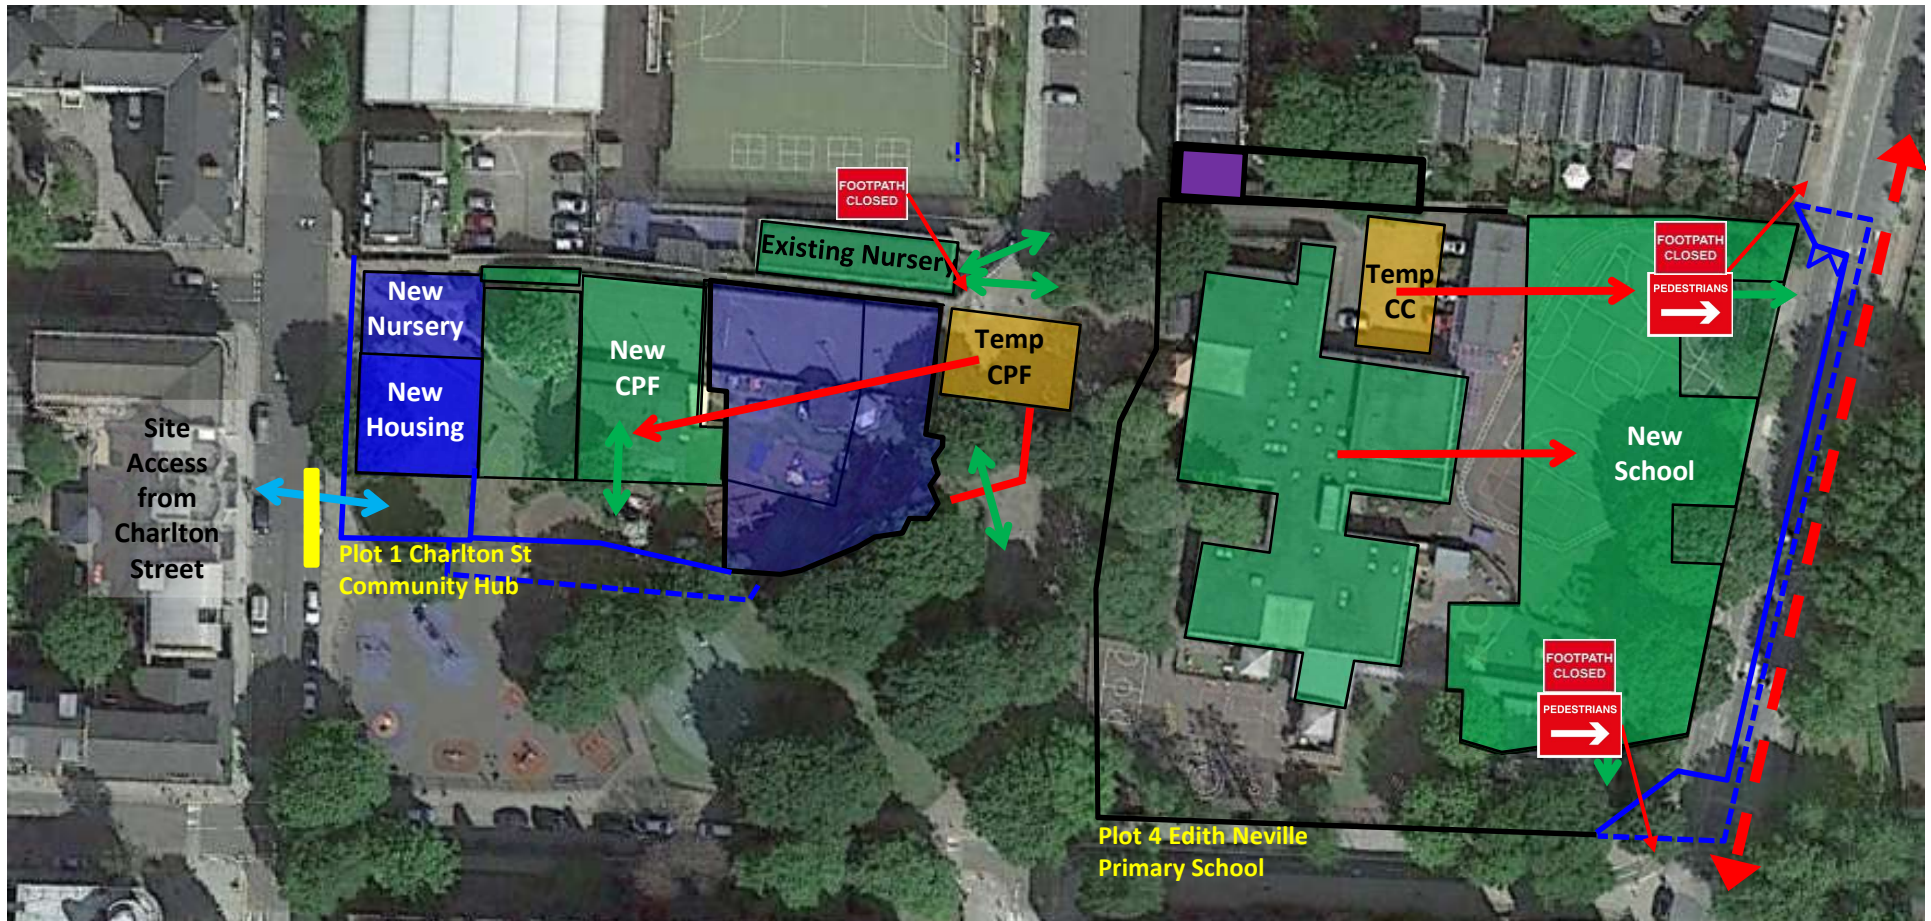

#### Legend

	Existing facilities
	Site area
	New building
	Temporary building
	Site cabins

	Existing access points
	Site access points
	Existing fencing
	Solid plywood hoarding
	Solid Heras fencing
	Heras fencing

	Hoardings subject to party wall agreements
	Diverted Cycle route onto Road
	Building to be demolished
	Lifting Operation Temp Heras Fencing
	New Semi-permanent Fencing
	Suspended Parking Bays



## CST Site Plans Rev.4

### Plot 1 Charlton St Community Hub + Plot 4 Edith Neville Primary School

#### Phase 2b – Erect new hoardings to Plots 1 and 4 – Week 71



#### Legend

	Existing facilities
	Site area
	New building
	Temporary building
	Site cabins

	Existing access points
	Site access points
	Existing fencing
	Solid plywood hoarding
	Solid Heras fencing
	Heras fencing

	Hoardings subject to party wall agreements
	Diverted Cycle route onto Road
	Building to be demolished
	Lifting Operation Temp Heras Fencing
	Suspended Parking Bays



## CST Site Plans Rev.4

### Plot 1 Charlton St Community Hub + Plot 4 Edith Neville Primary School

#### Phase 2c – Hoardings complete – Weeks 72-80



#### Legend


	Existing facilities
	Site area
	New building
	Temporary building
	Site cabins

	Existing access points
	Site access points
	Existing fencing
	Solid plywood hoarding
	Solid Heras fencing
	Heras fencing






	Hoardings subject to party wall agreements
	Diverted Cycle route onto Road
	Building to be demolished
	Lifting Operation Temp Heras Fencing
	Suspended Parking Bays

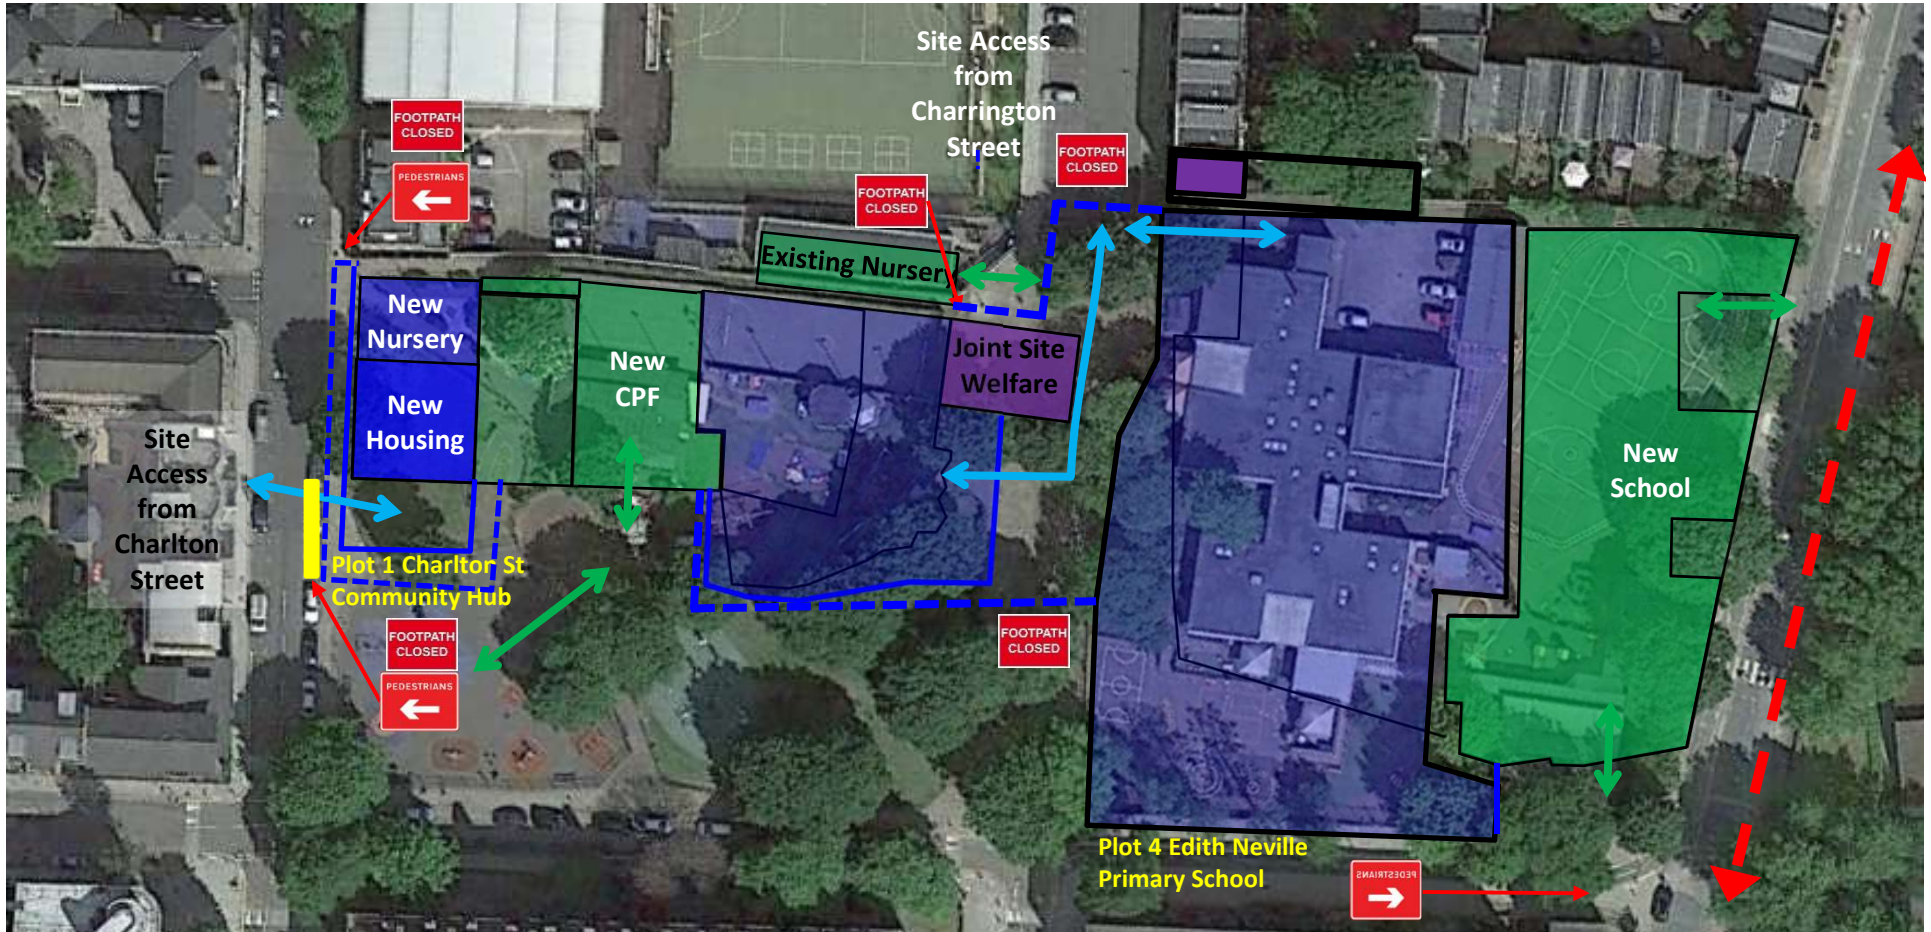












**Phase 2d – Remove hoardings Plot 1 and temporary CPF cabins Week 80-88**



## Legend

	Existing facilities
	Site area
	New building
	Temporary building
	Site cabin

	Existing access points
	Site access points
	Existing fencing
	Solid plywood hoarding
	Solid Heras fencing
	Heras fencing


	<b>Hoardings subject to party wall agreements</b>
	<b>Diverted Cycle route onto Road</b>
	<b>Building to be demolished</b>
	<b>Lifting Operation Temp Heras Fencing</b>
	<b>Suspended Parking Bays</b>



## CST Site Plans Rev.4





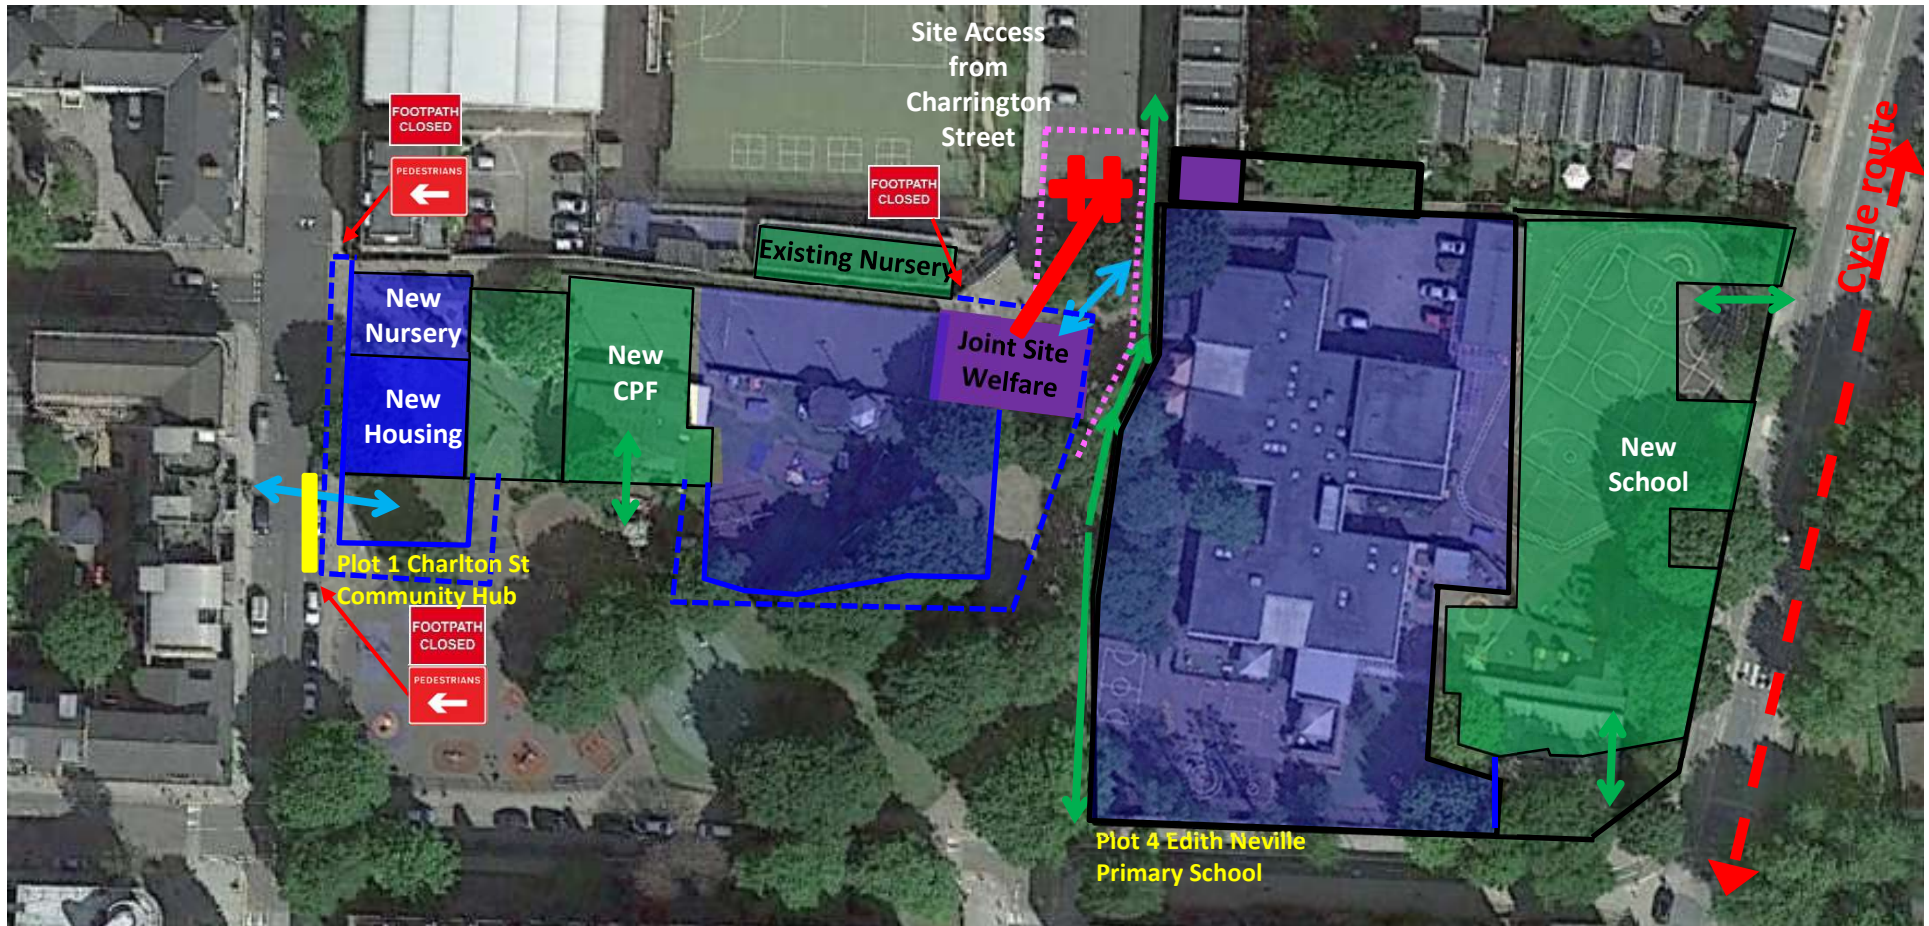

### Plot 1 Charlton St Community Hub





Phase 2d1 – Removal of Temporary CPF – 1 day lifting operation to remove Temp CPF units



### Legend

	Existing facilities
	Site area
	New building
	Temporary building
	Site cabins

	Existing access points
	Site access points
	Existing fencing
	Solid plywood hoarding
	Solid Heras fencing
	Heras fencing


	Cycle route
	Building to be demolished
	Lifting Operation Temp Heras Fencing
	Suspended Parking Bays




## CST Site Plans Rev.4



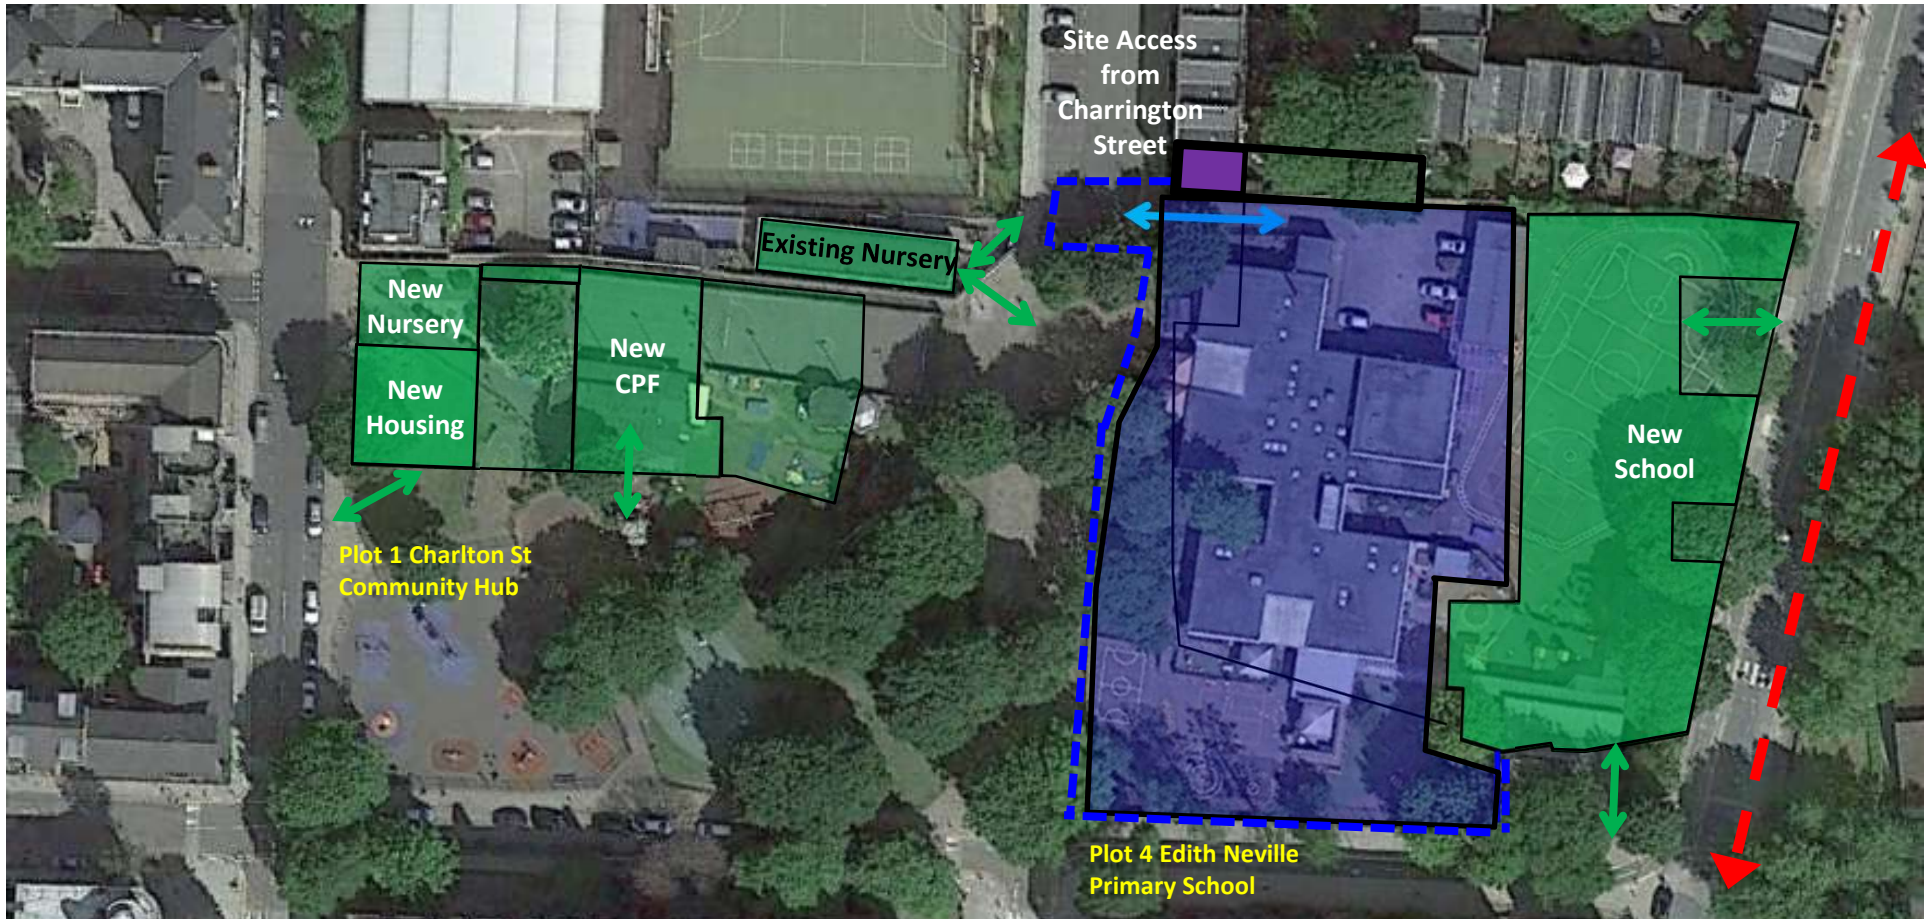


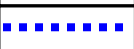
### Plot 1 Charlton St Community Hub + Plot 4 Edith Neville Primary School





Phase 2e – Remove hoardings Plot 4 – Weeks 89-90



#### Legend

	Existing facilities
	Site area
	New building
	Temporary building
	Site cabin

	Existing access points
	Site access points
	Existing fencing
	Solid plywood hoarding
	Solid Heras fencing
	Heras fencing

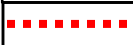	Hoardings subject to party wall agreements
	Diverted Cycle route onto Road
	Building to be demolished
	Lifting Operation Temp Heras Fencing



## CST Site Plans Rev.4

### Plot 1 Charlton St Community Hub + Plot 4 Edith Neville Primary School

Phase 2f – Plot 1 and Plot 4 complete – Week 91

Cycle route diverted back from Road to Pavement



#### Legend

	Existing facilities
	Site area
	New building
	Temporary building
	Site cabin

	Existing access points
	Site access points
	Existing fencing
	Solid plywood hoarding
	Solid Heras fencing
	Heras fencing

	Hoardings subject to party wall agreements
	Cycle route
	Building to be demolished
	Lifting Operation Temp Heras Fencing