




2 SCALE 1:5 @ A1, 1:10 @ A3  
**ROOF & WALL DETAIL - SECTION E**

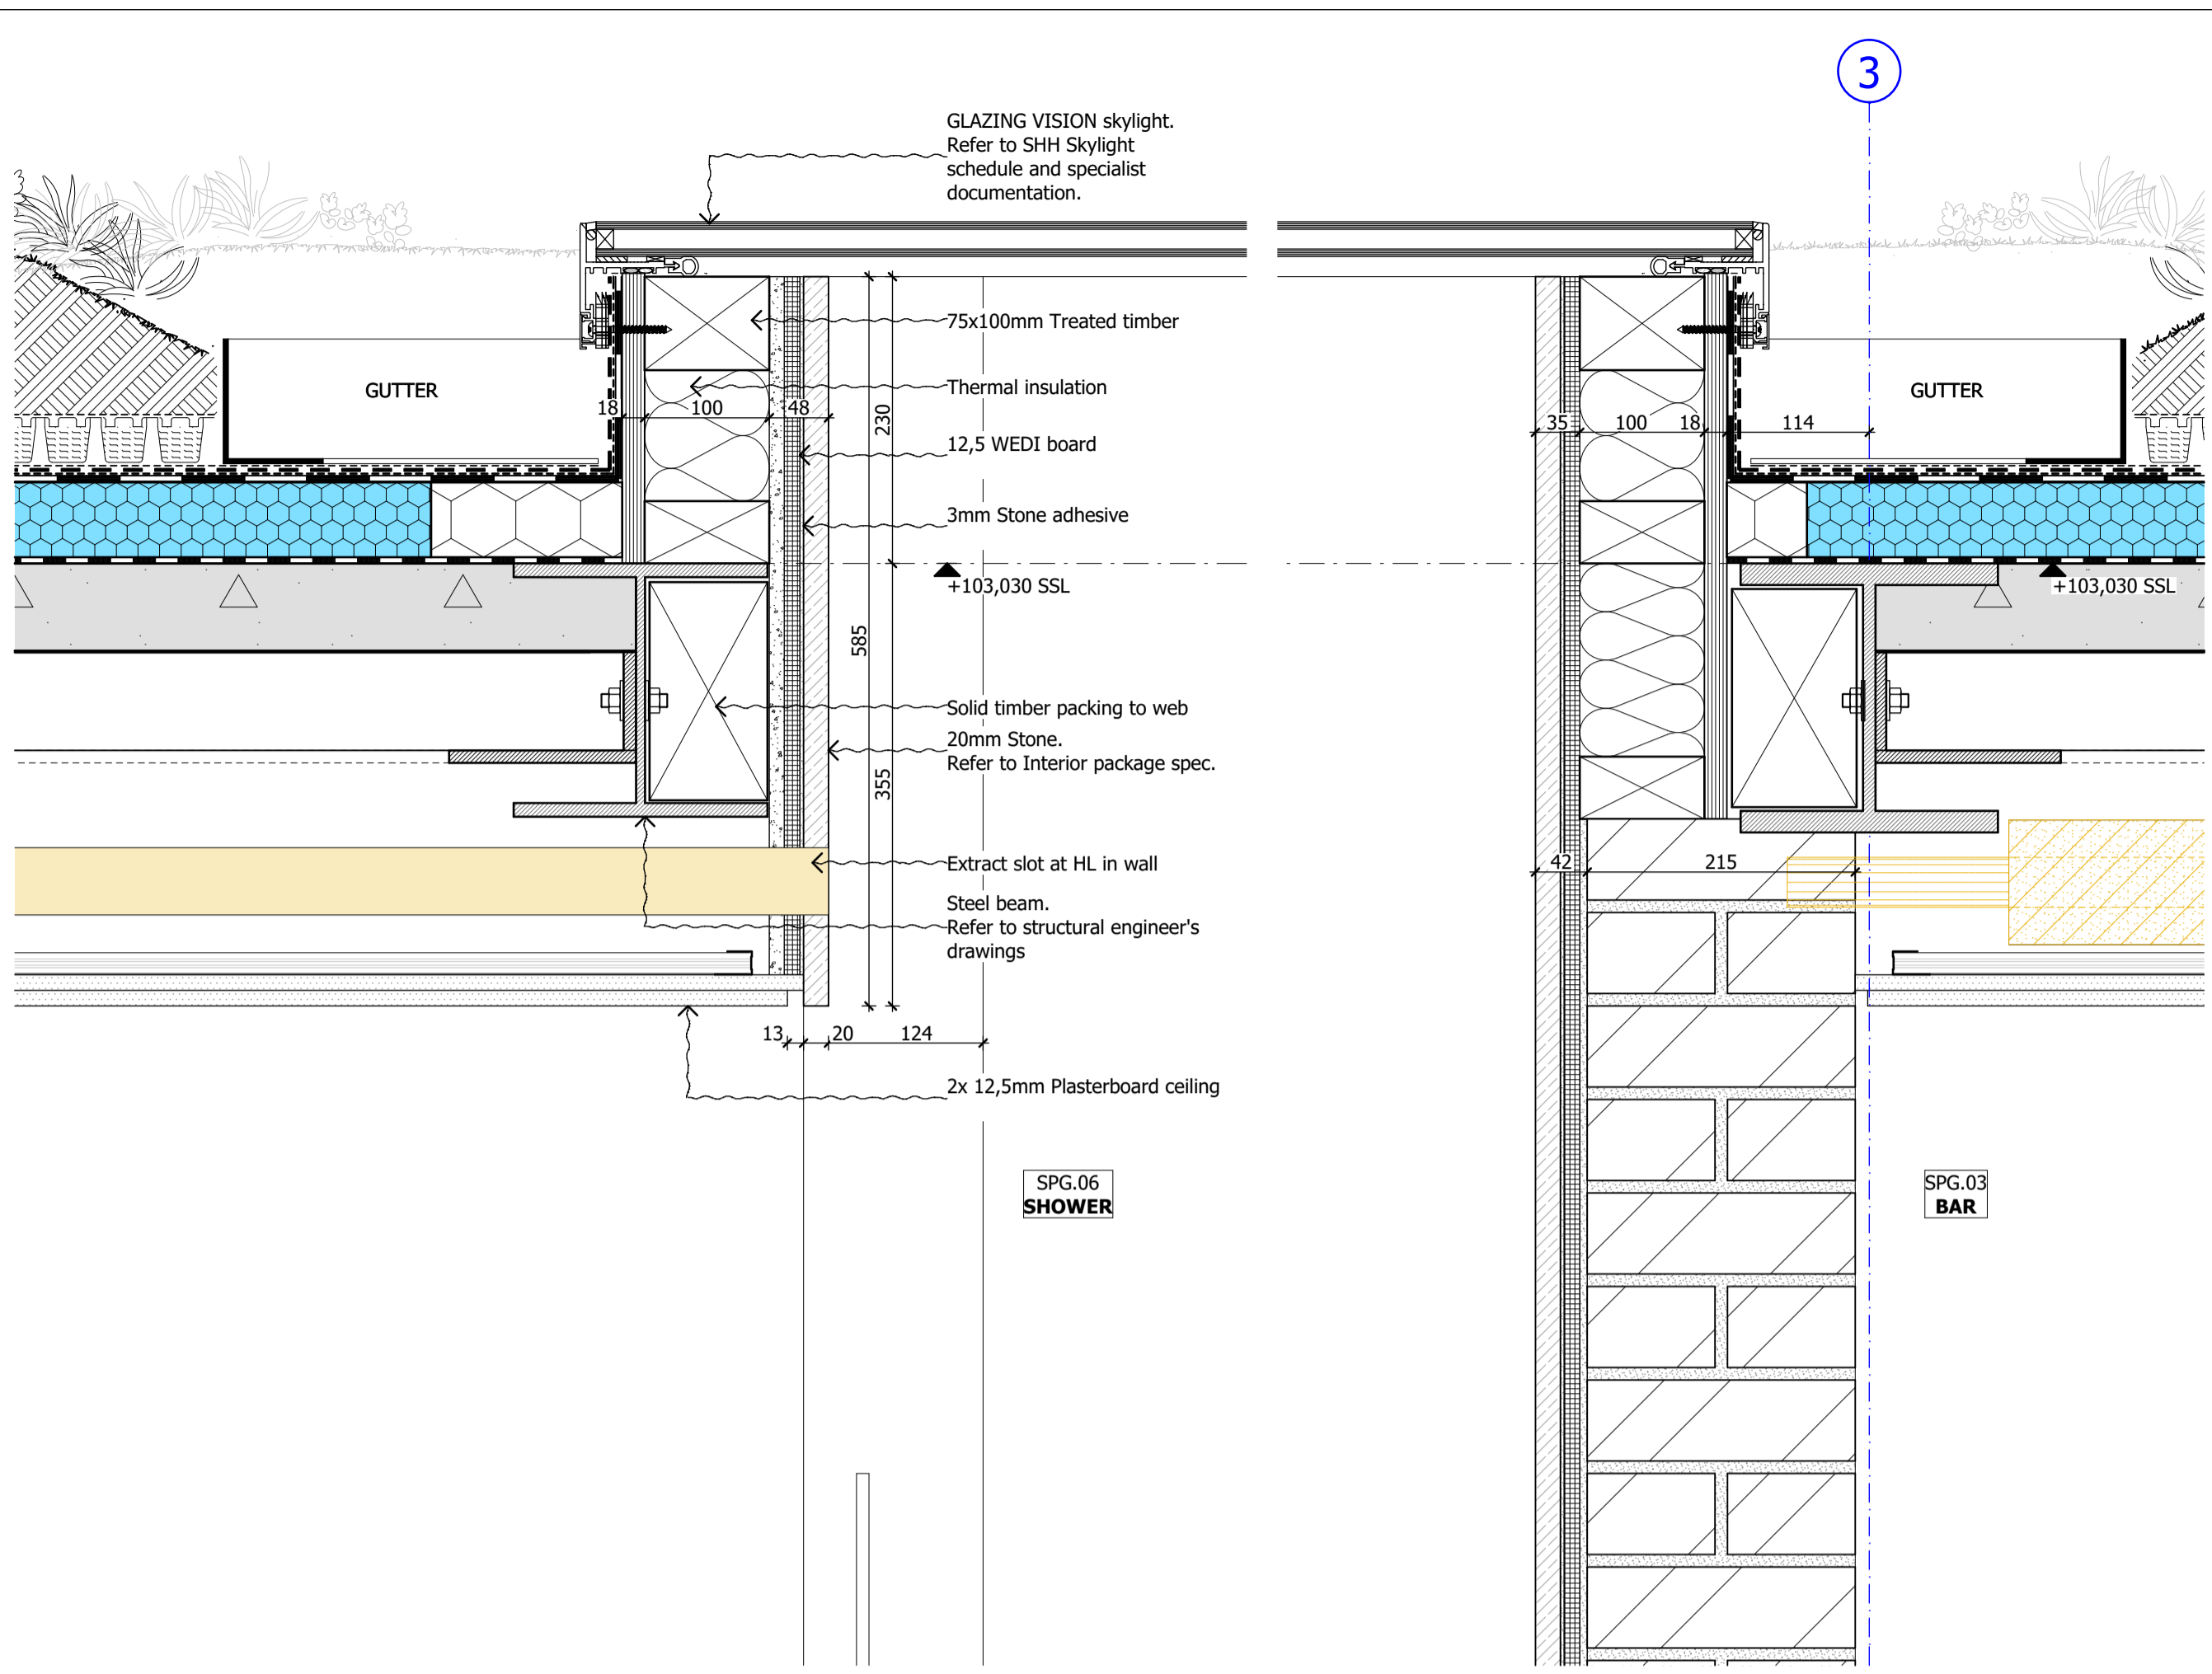

4 SCALE 1:5 @ A1, 1:10 @ A3  
**ROOF DETAIL THROUGH PROPOSED SKYLIGHT AT SHOWER ROOM- SECTION E**

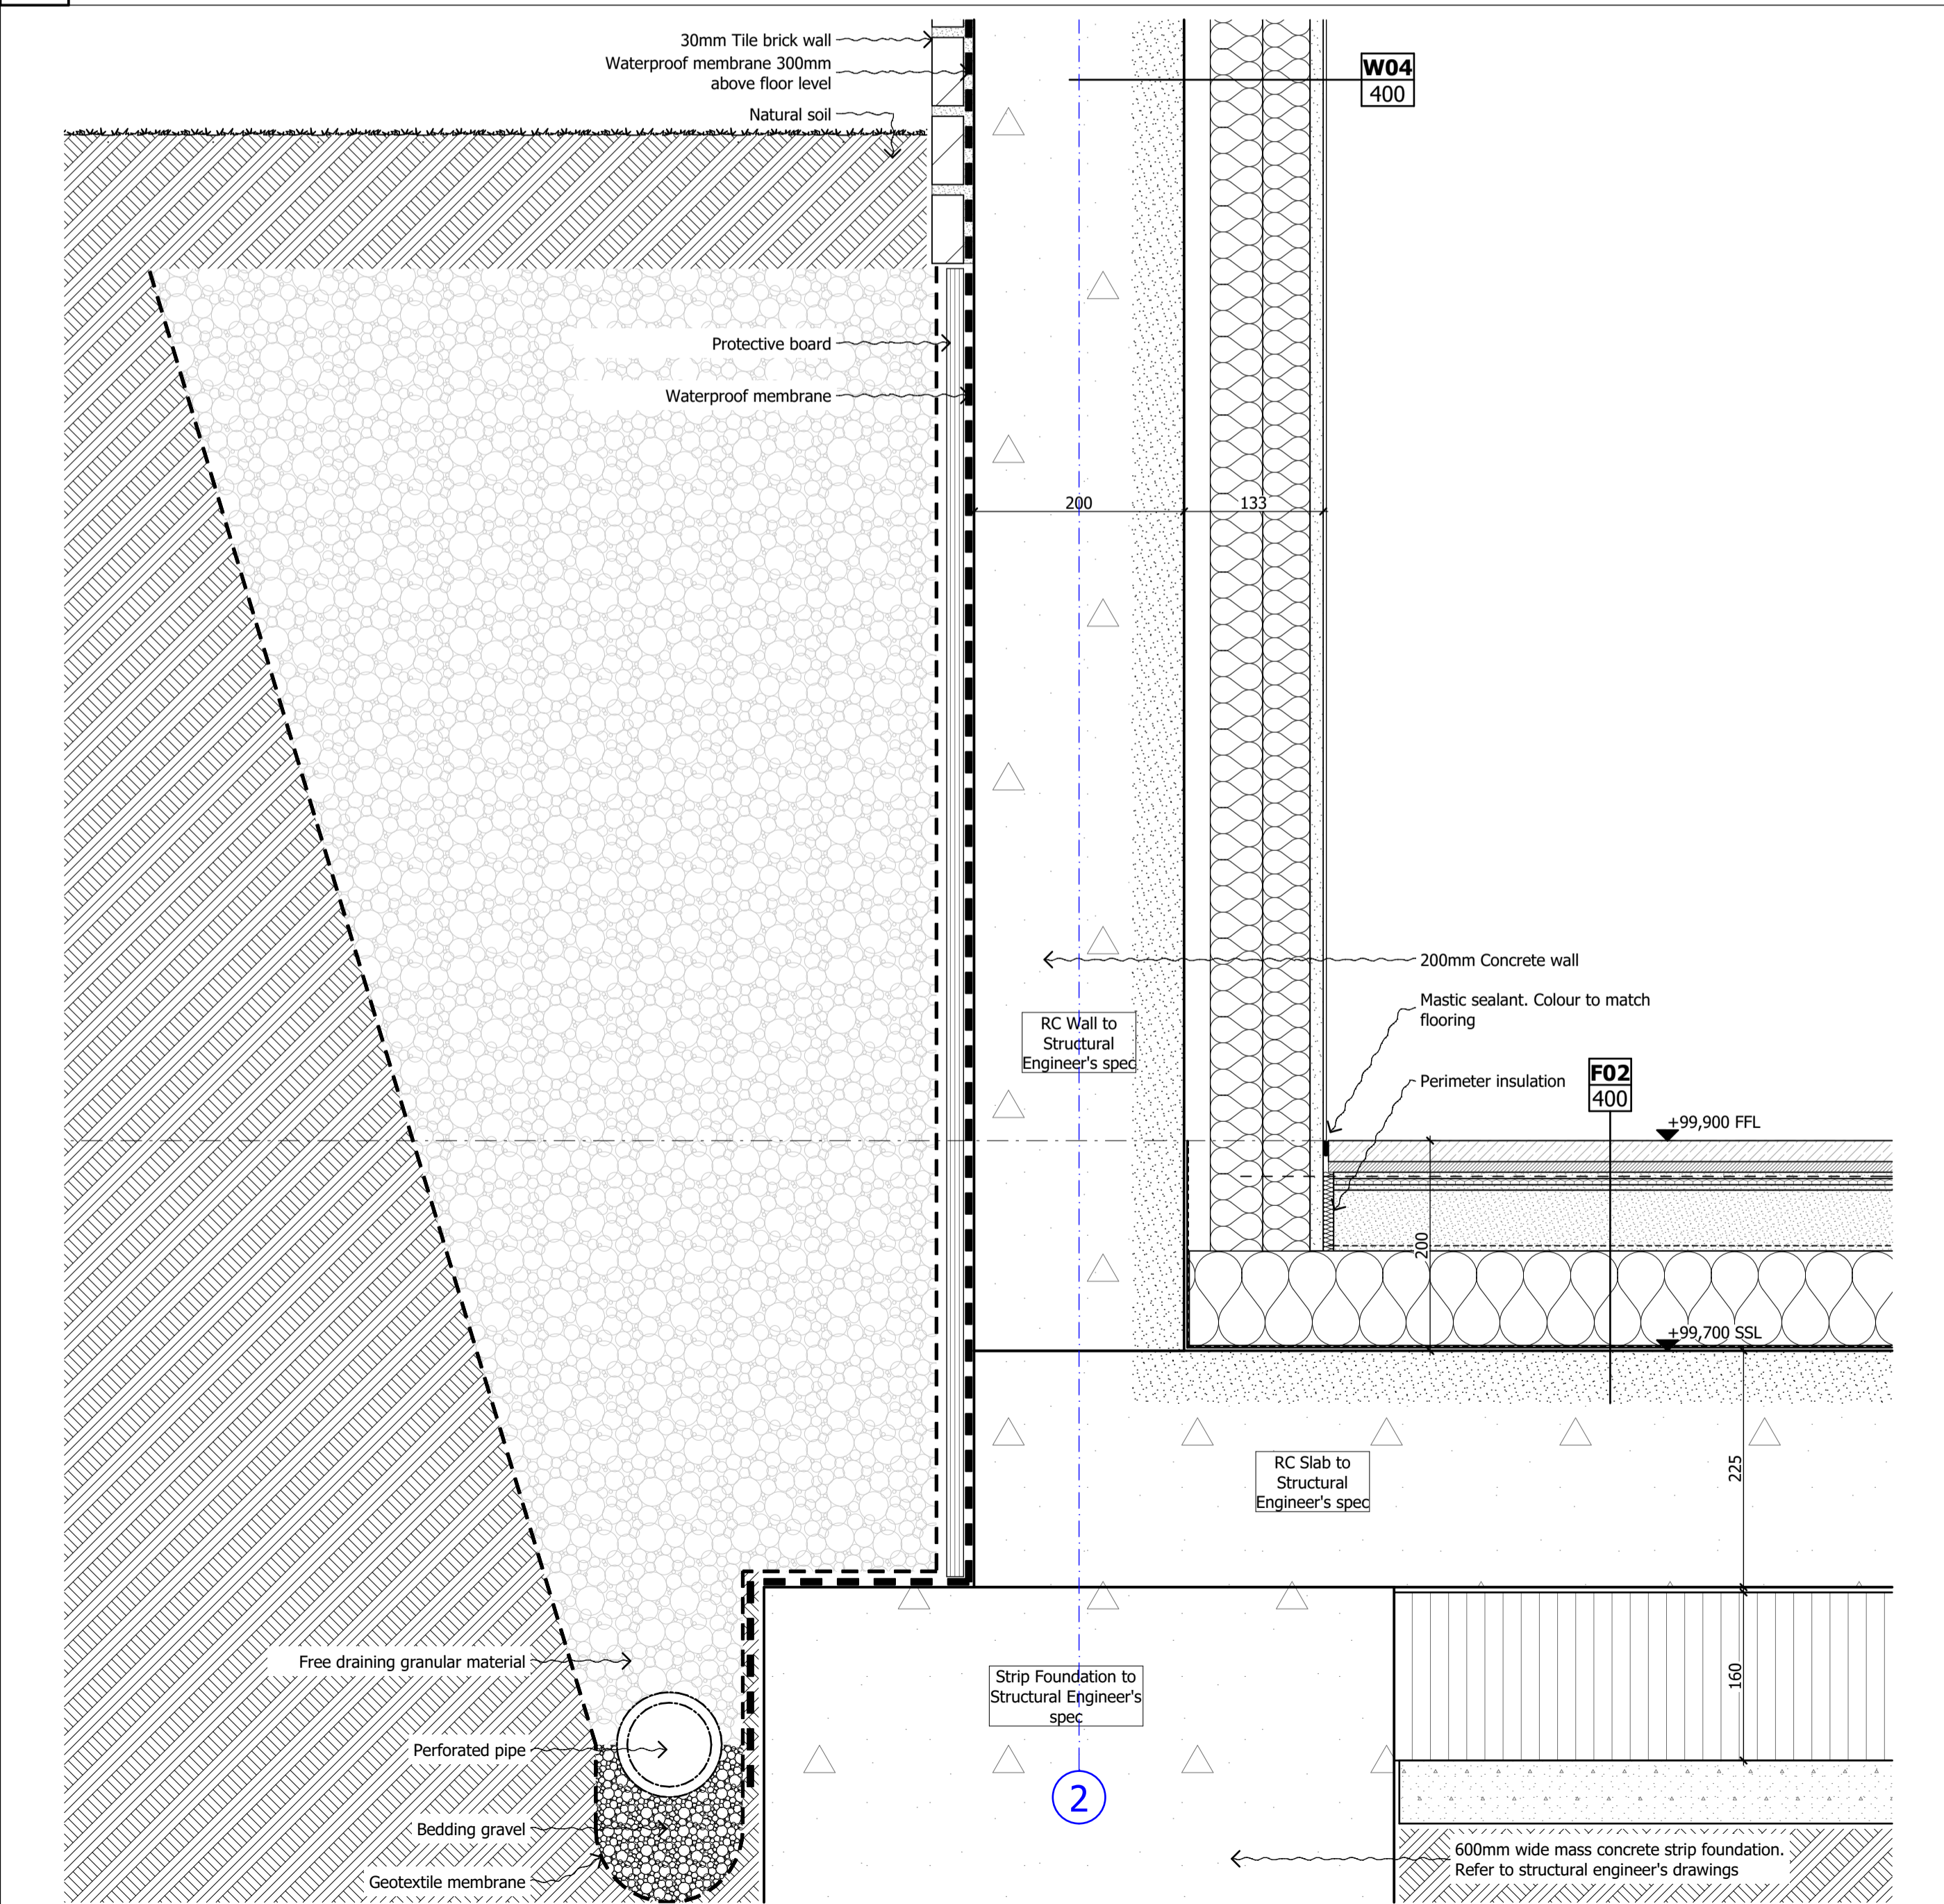

1 SCALE 1:5 @ A1, 1:10 @ A3  
**FLOOR & WALL DETAIL THROUGH PROPOSED EXTERNAL SOIL - SECTION E**

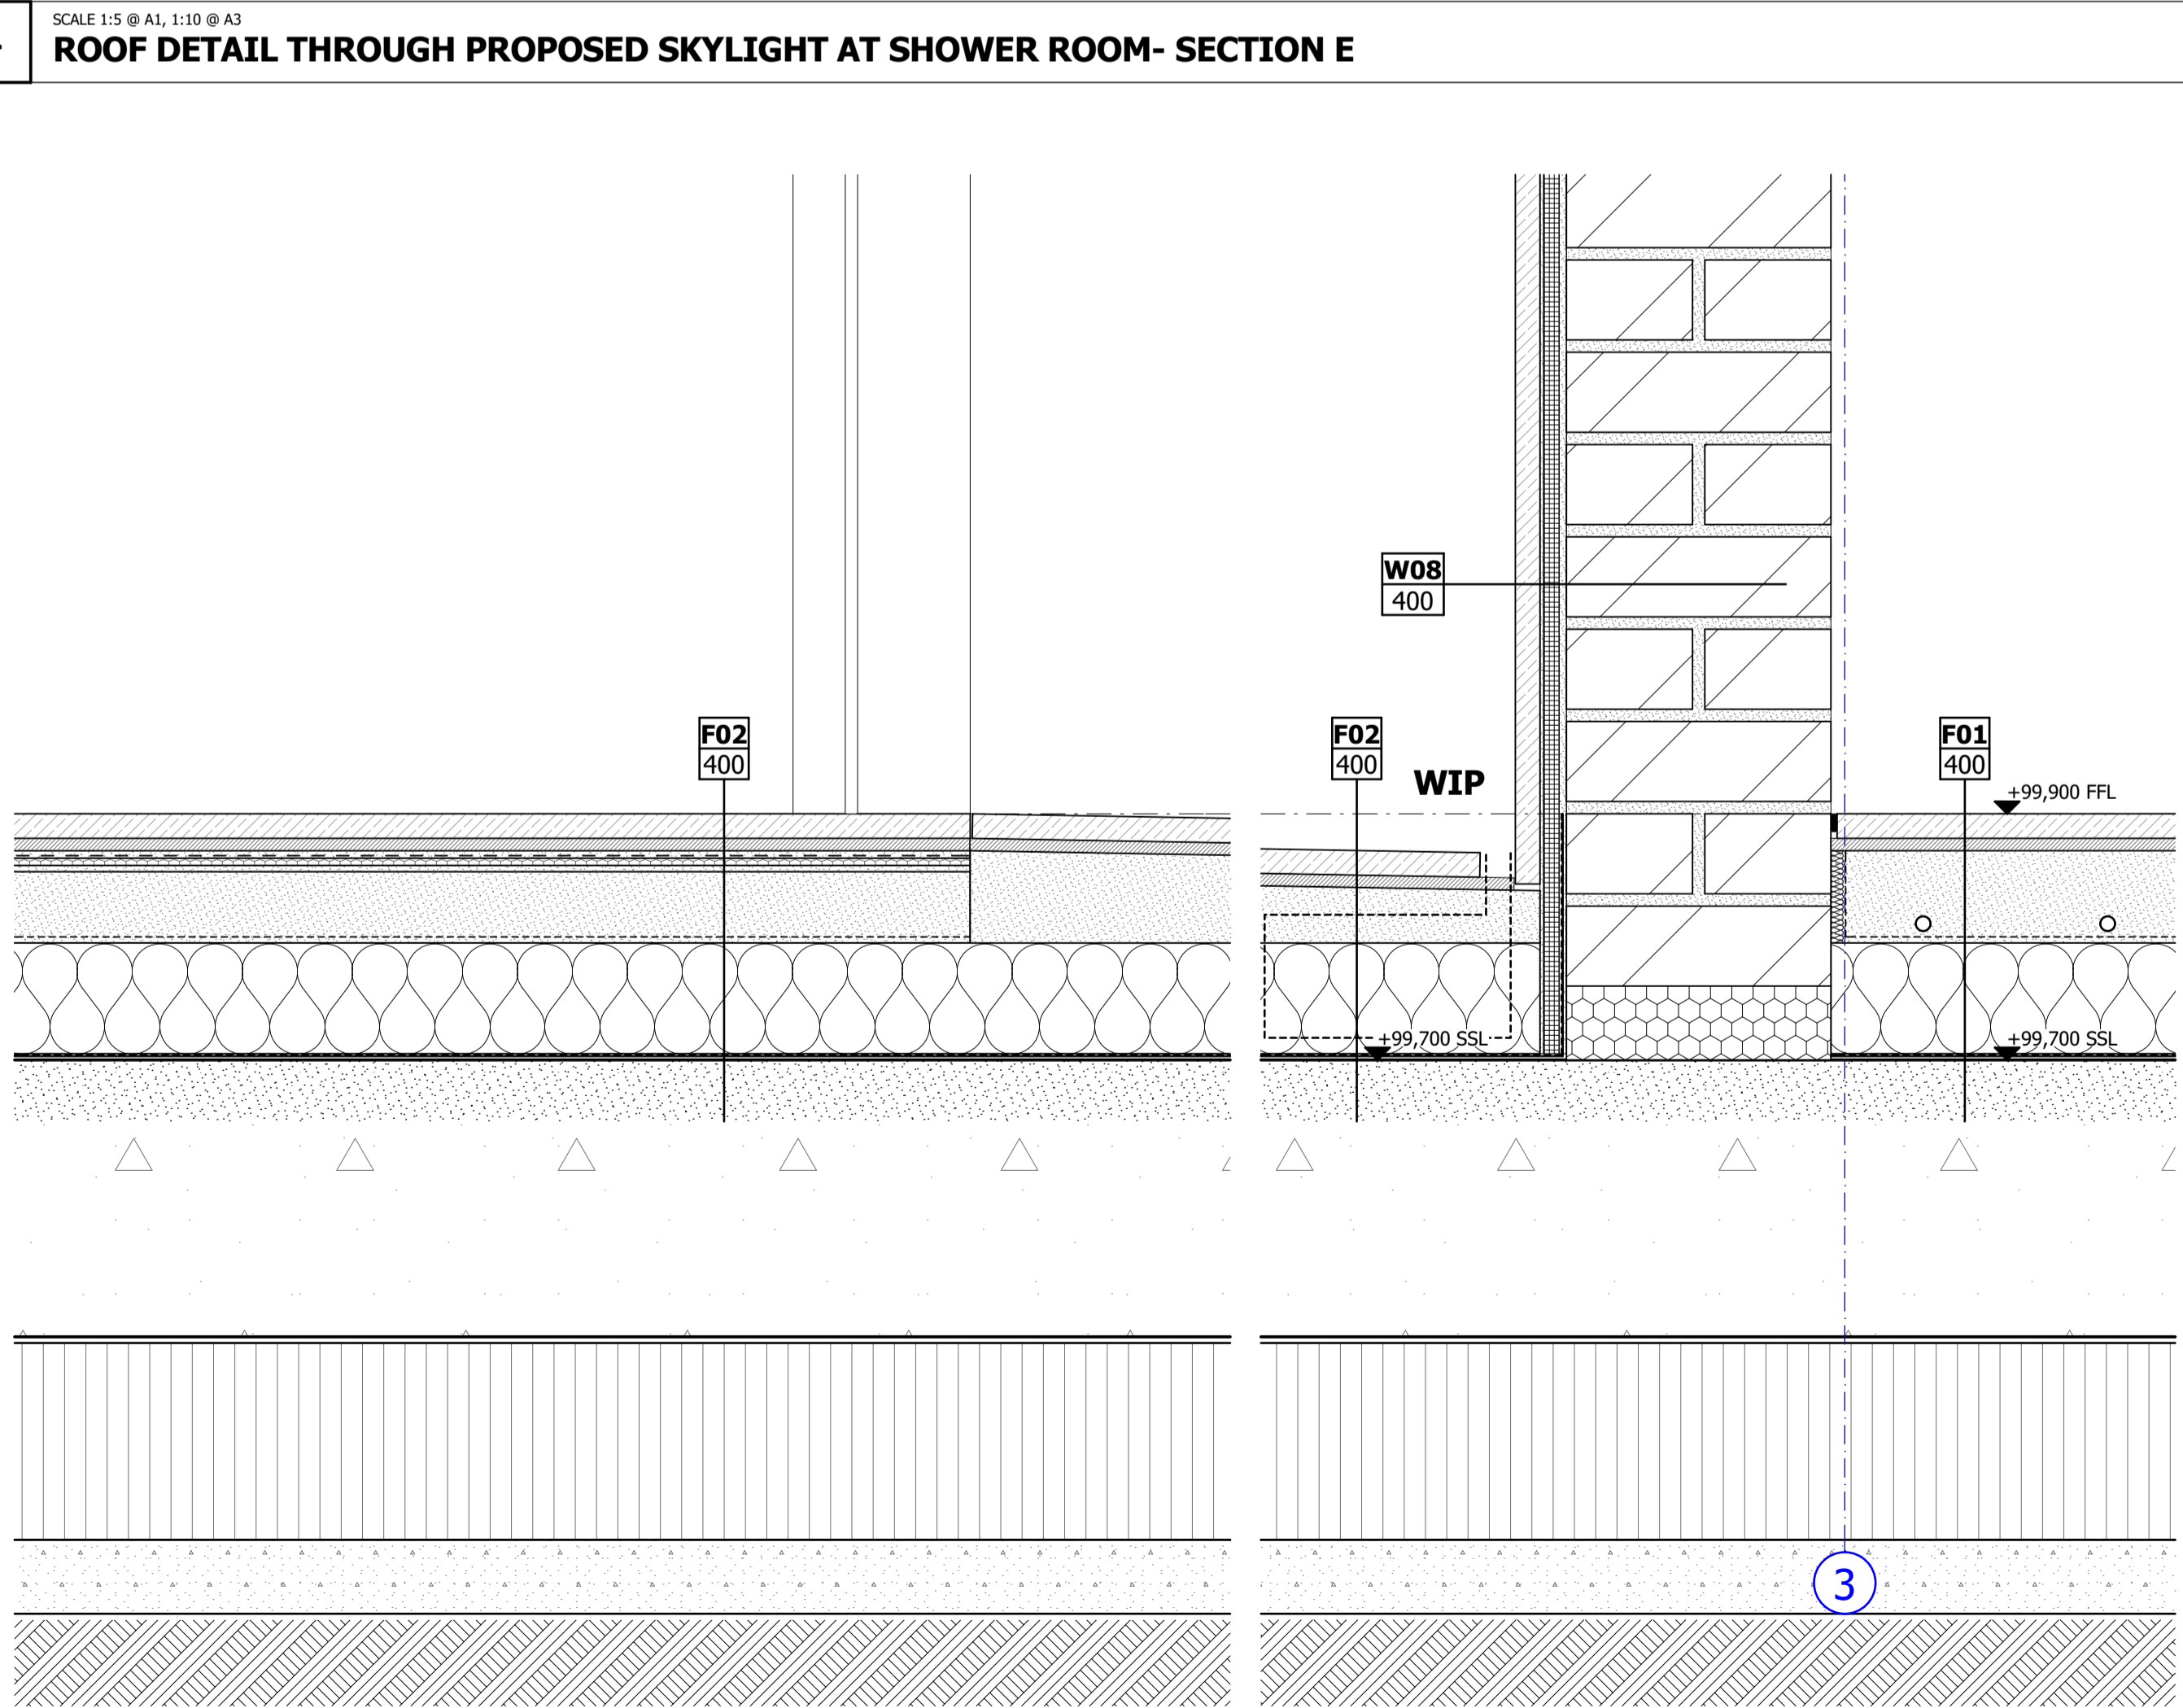

3 SCALE 1:5 @ A1, 1:10 @ A3  
**FLOOR DETAIL AT SHOWER ROOM- SECTION E**


**DO NOT SCALE FROM THIS DRAWING**

Figured dimensions only are to be taken from this drawing. All dimensions are to be checked on site before any work is put in hand. If in doubt, ask.

All SHH drawings to be read in conjunction with relevant SHH Finishes, Sanitaryware, Lighting & Ironmongery schedules.

Any discrepancies to be highlighted to SHH prior to procurement and in good time.

Copyright © Spence Harris Hogan Limited 2015  
 Registered in England & Wales. Registered No. 261 0615  
 SHH is the trading name of Spence Harris Hogan Limited

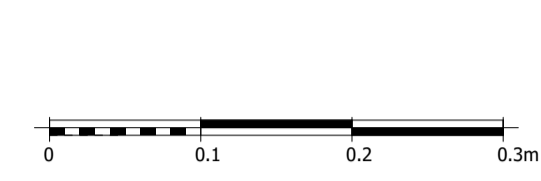

Legends & Notes:

PLD	19.01.18	Planning Condition Approval	HP
Rev	Date	Descriptor	Athr.

SHH ARCHITECTS | INTERIORS DESIGNERS  
 RIBA MEMBER  
 Chartered Practice  
 1 Vincourt Place, Ravenscourt Park  
 Hammersmith, London W6 9NU  
 Phone: +44 (0) 20 8600 4171 Email: info@shh.co.uk  
 shh.co.uk

Project:  
**Athlone House**  
 Hampstead Lane  
 London  
 Client:  
 Private Client

Drawing Title:  
 (817) 400 Construction Details

**Section Details**

(Project number)DWG number\_Revision: Checked:  
**(817)SP-405\_PL01**