



02 Taplow Site Section Key Plan
Scale 1:5000 @ A1

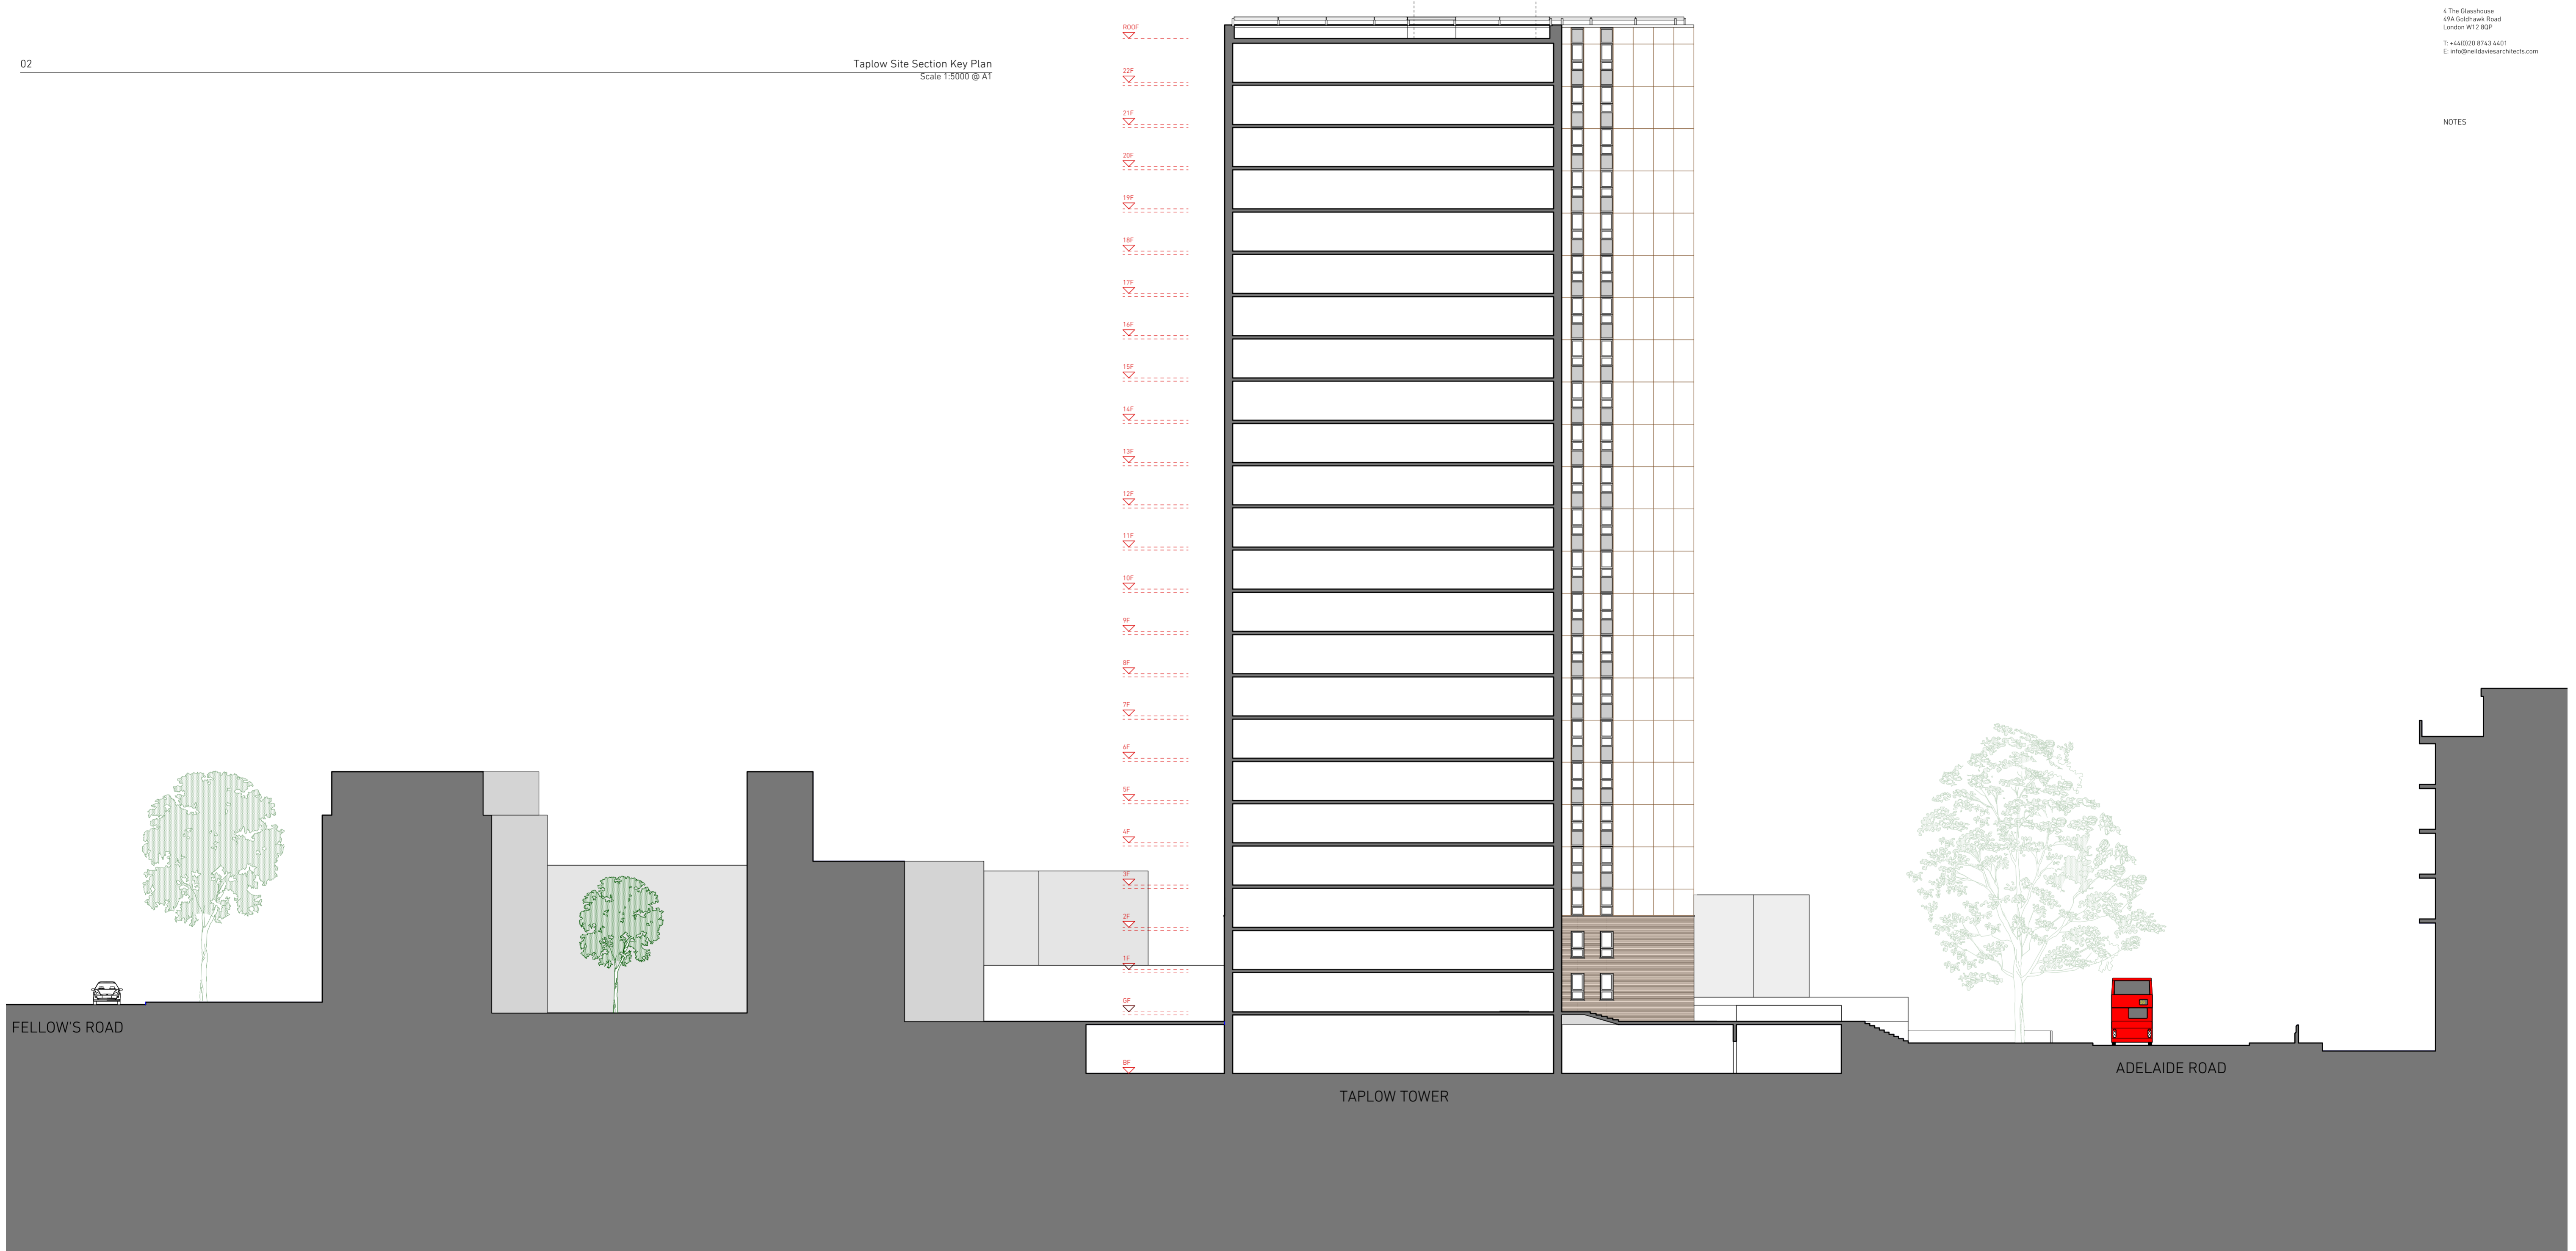

01 Taplow Existing Site Section
Scale 1:200 @ A1

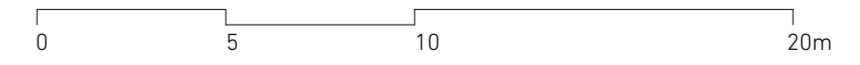

PLANNING	
PROJECT	PLANNING
TITLE	Taplow Ex Site Section
JOB NO	114
SCALE	1:200 @ A1
DATE	26/1/18
DRAWN BY	RP
CHECKED BY	ND
DWG NO	074
REVISION	-