



Volume = $\frac{1}{3} \times 2.27 \times 4.85 \times 6.53 = 39.02m^3$

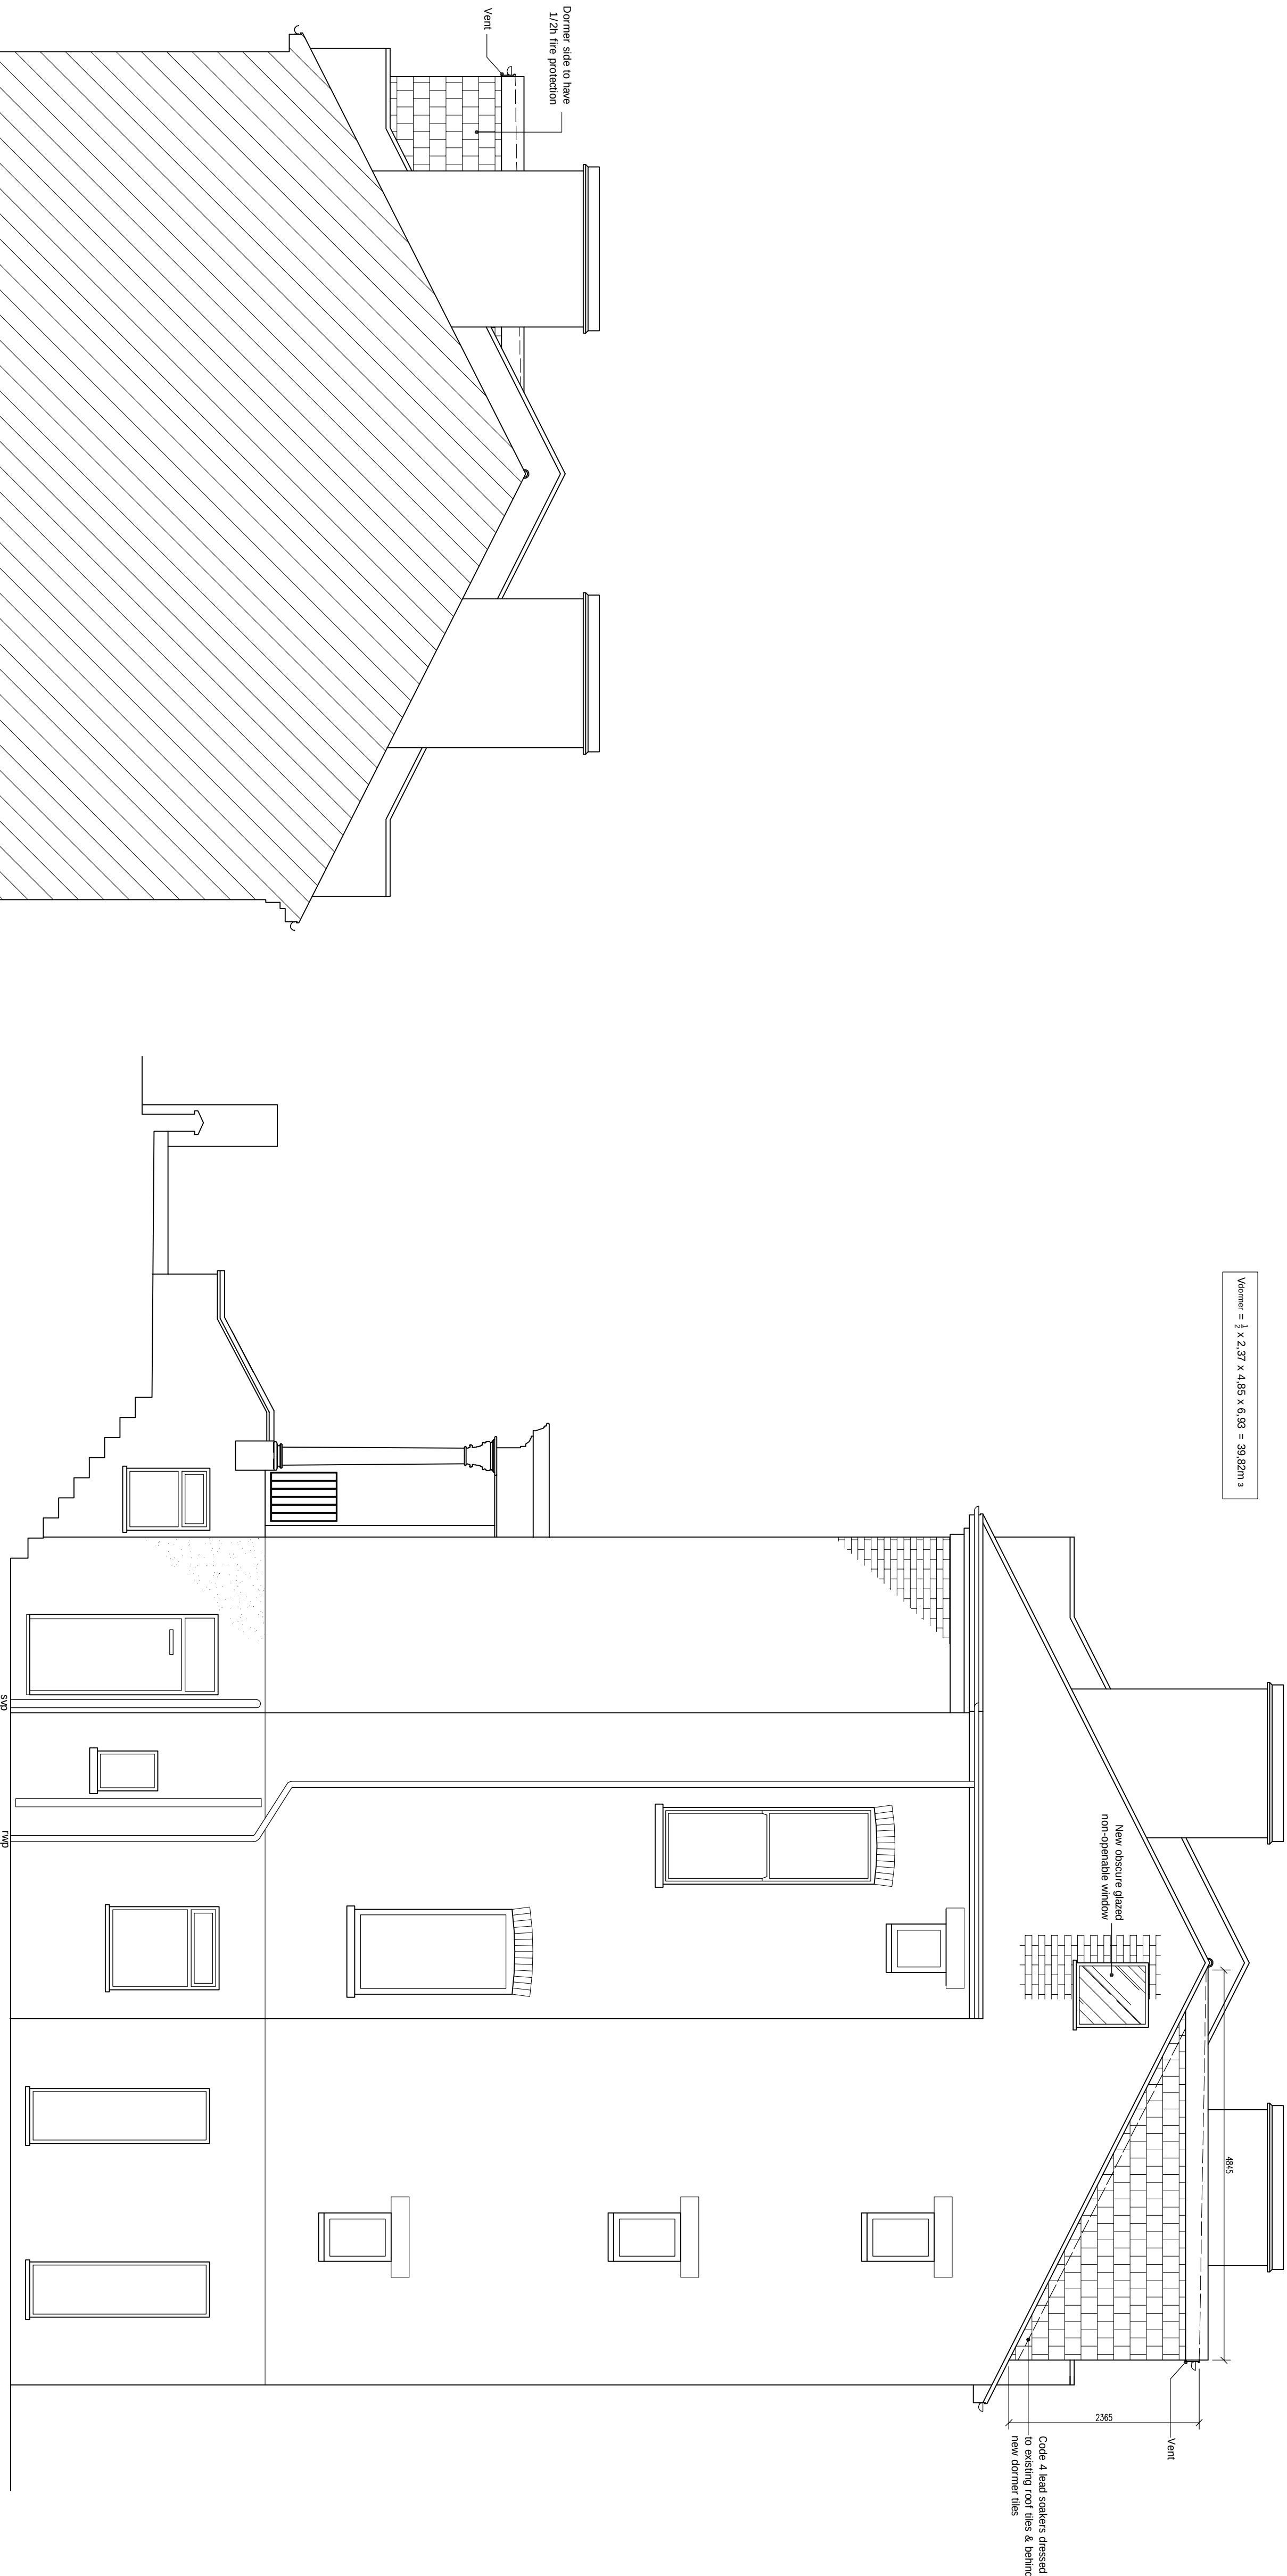

PROPOSED Adj. SIDE ELEVATION
Scale 1:50

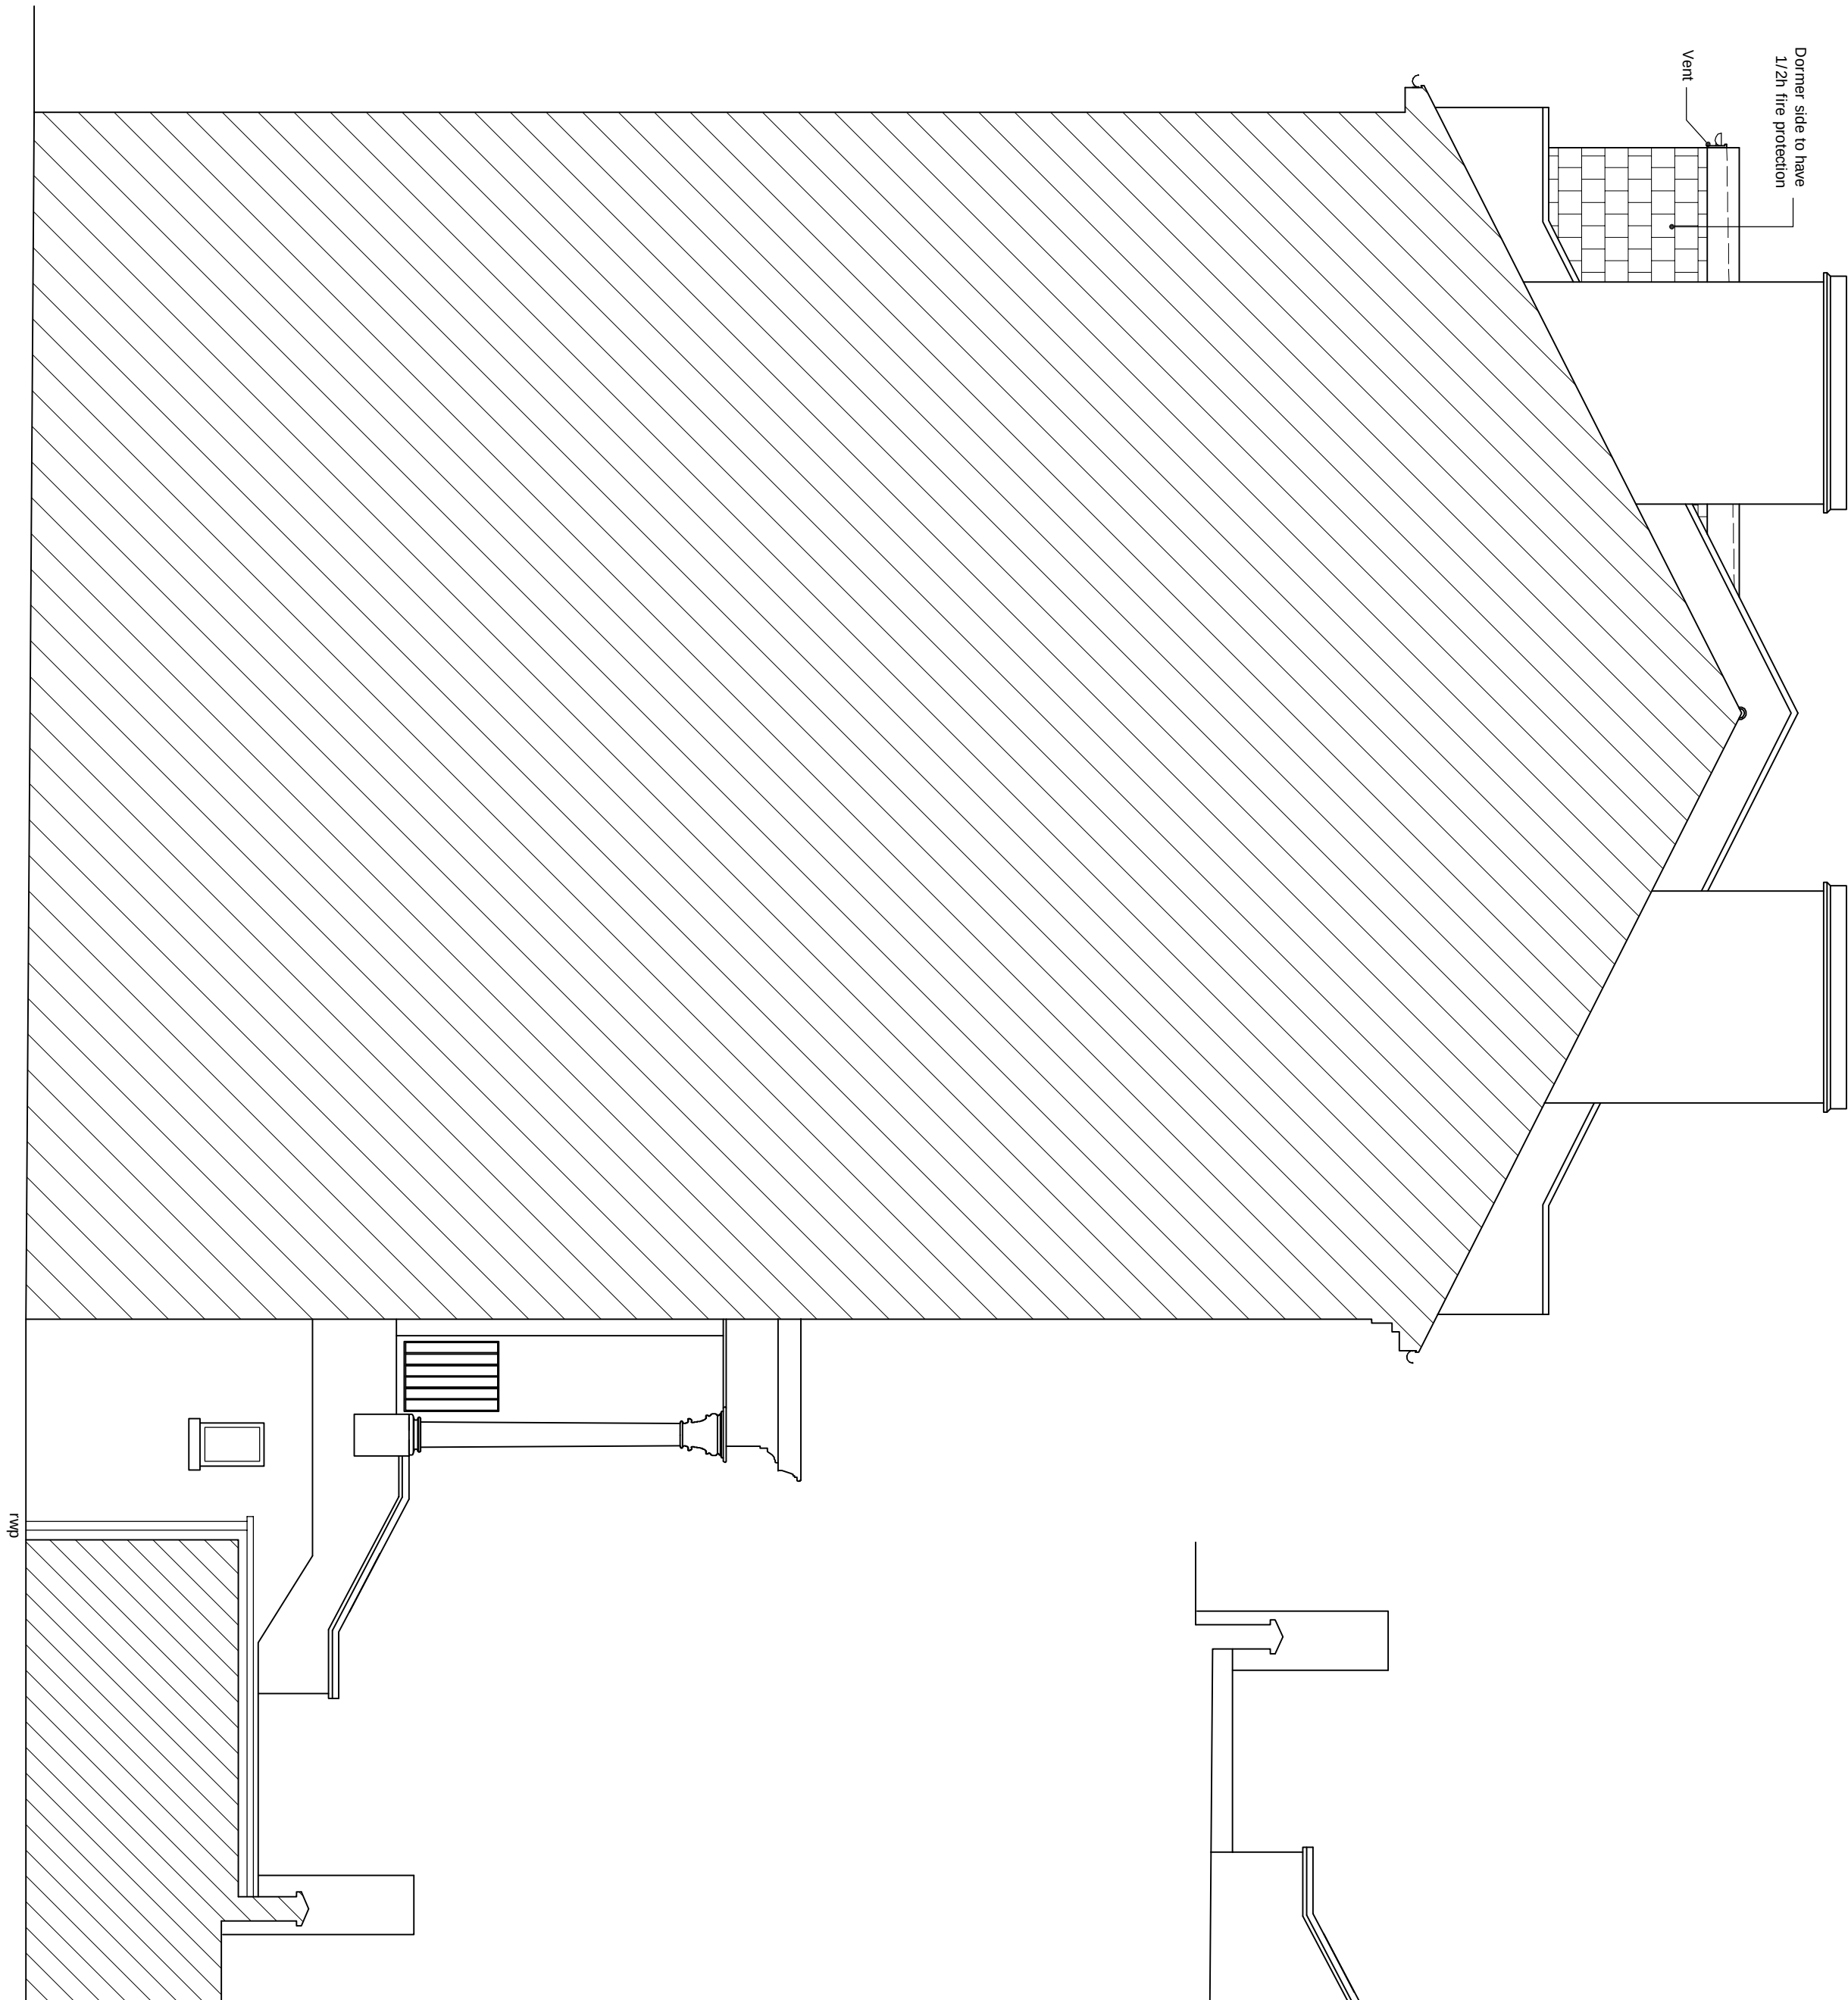

PROPOSED SIDE ELEVATION
Scale 1:50

drawnplans.co.uk

Project:

Loft Conversion with
Dormer Window to Rear.

For:

Mr. J.A.de Saint Rapt
73 King Henrys Road
Hampstead
London
NW3 3QU

Scale:

As shown

Drawn by:

L.R.

Sheet 5 of 5

Date Drawn:

26-January-2018

For Drawings Tel:

0800 7836790

E-mail :-

drawnplansco@aol.com

Drawn by:

ADK

0 1 2 3 4 5 6 7 8 9 10m

1:50
1:100