


**DO NOT SCALE FROM THIS DRAWING**

Figured dimensions only are to be taken from this drawing. All dimensions are to be checked on site before any work is put in hand. If in doubt, ask.



All SHH drawings to be read in conjunction with relevant SHH Finishes, Sanitaryware, Lighting & Ironmongery schedules.

Any discrepancies to be highlighted to SHH prior to procurement and in good time.

Copyright © Spence Harris Hogan Limited 2015  
Registered in England & Wales. Registered No. 261 0615  
SHH is the trading name of Spence Harris Hogan Limited

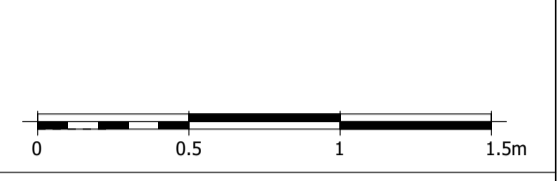

- Legends & Notes:
- | FENESTRATION NOTES  |                     |
|---|---------------------|
| ●   | VS Vibration Sensor |
| ■   | MC Magnetic Contact |
| - Position of magnetic contacts (MC) and vibration sensors (VS) to be confirmed by suppliers and installers |                     |
| - Refer to L10, L20 for NBS Specification References  |                     |

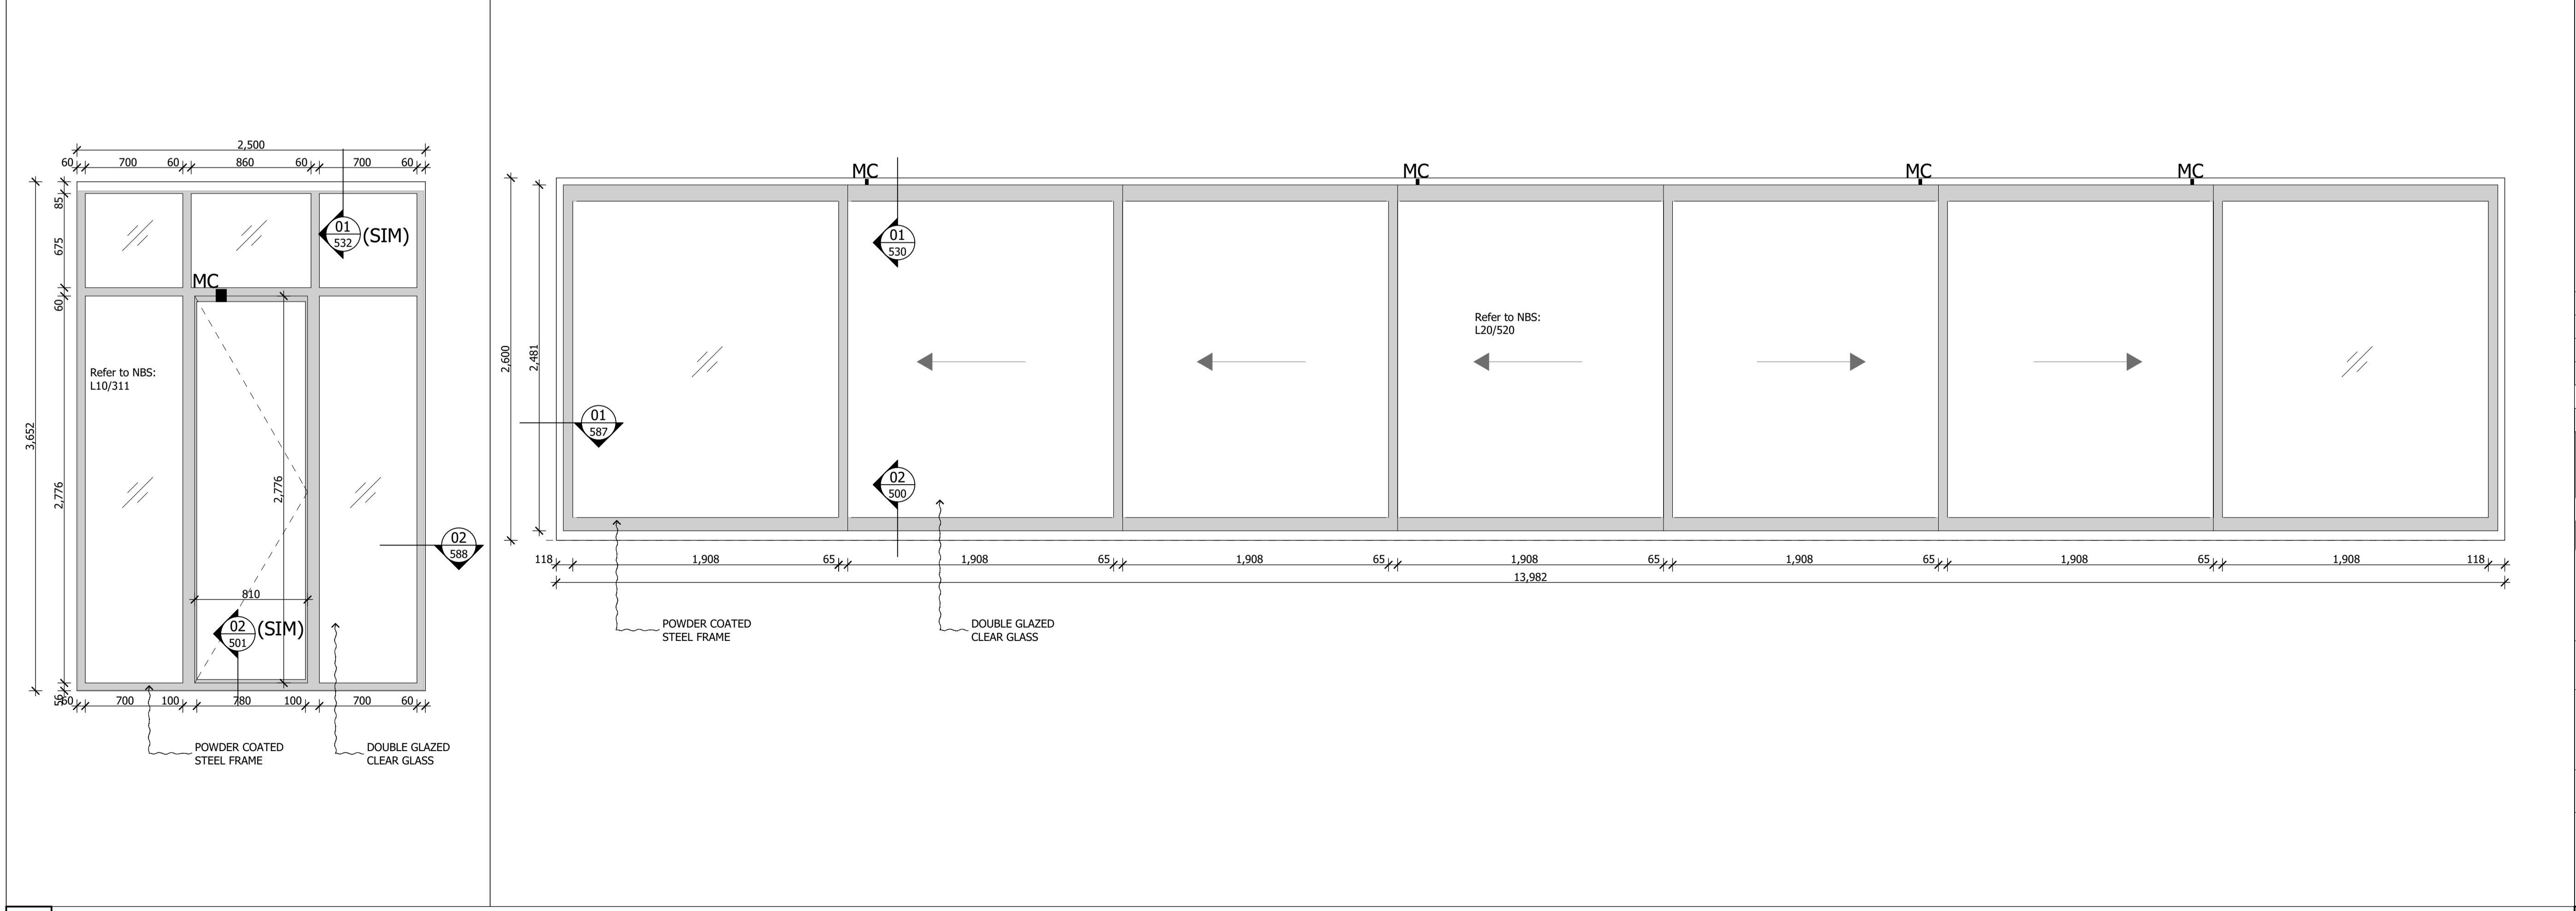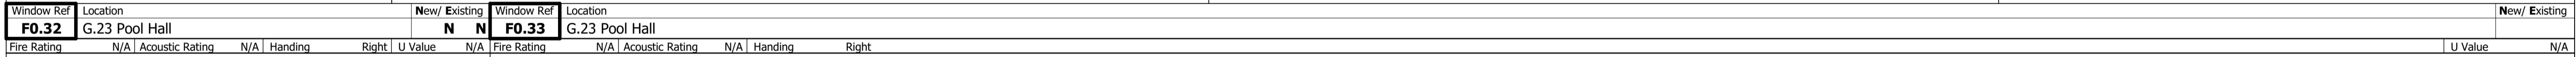

PL01	19.01.18	Planning Condition Approval	DPR
Rev	Date	Descriptor	Athr.



1 Vencourt Place, Ravenscourt Park  
HammerSmith, London W6 9NU  
Phone +44 (0) 20 8600 4171 Email info@shh.co.uk  
shh.co.uk

Project:  
**Athlone House**  
Hampstead Lane  
London

Client:  
Private Client

Drawing Title:  
400 Construction Details

**Fenestration Schedule**