


DO NOT SCALE FROM THIS DRAWING

Figured dimensions only are to be taken from this drawing. All dimensions are to be checked on site before any work is put in hand. If in doubt, ask.


All SHH drawings to be read in conjunction with relevant SHH Finishes, Sanitaryware, Lighting & Ironmongery schedules.

Any discrepancies to be highlighted to SHH prior to procurement and in good time.
Copyright © Spence Harris Hogan Limited 2015
Registered in England & Wales. Registered No. 261 0615
SHH is the trading name of Spence Harris Hogan Limited

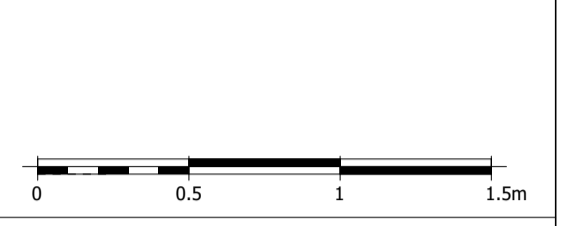

- FENESTRATION NOTES**
- VS Vibration Sensor
 - MC Magnetic Contact
 - Position of magnetic contacts (MC) and vibration sensors (VS) to be confirmed by suppliers and installers
 - Refer to L10, L20 for NBS Specification References

Window Ref	Location	New/ Existing	Window Ref	Location	New/ Existing	Window Ref	Location	New/ Existing	Window Ref	Location	New/ Existing	Window Ref	Location	New/ Existing
F1.14	1.08 Bed Suite 02	N	F1.15	1.08 Bed Suite 02	N	F1.16	1.08 Bed Suite 02	N	F1.17	1.08 Bed Suite 02	N	F1.18	1.03 Hallway Living Area	N

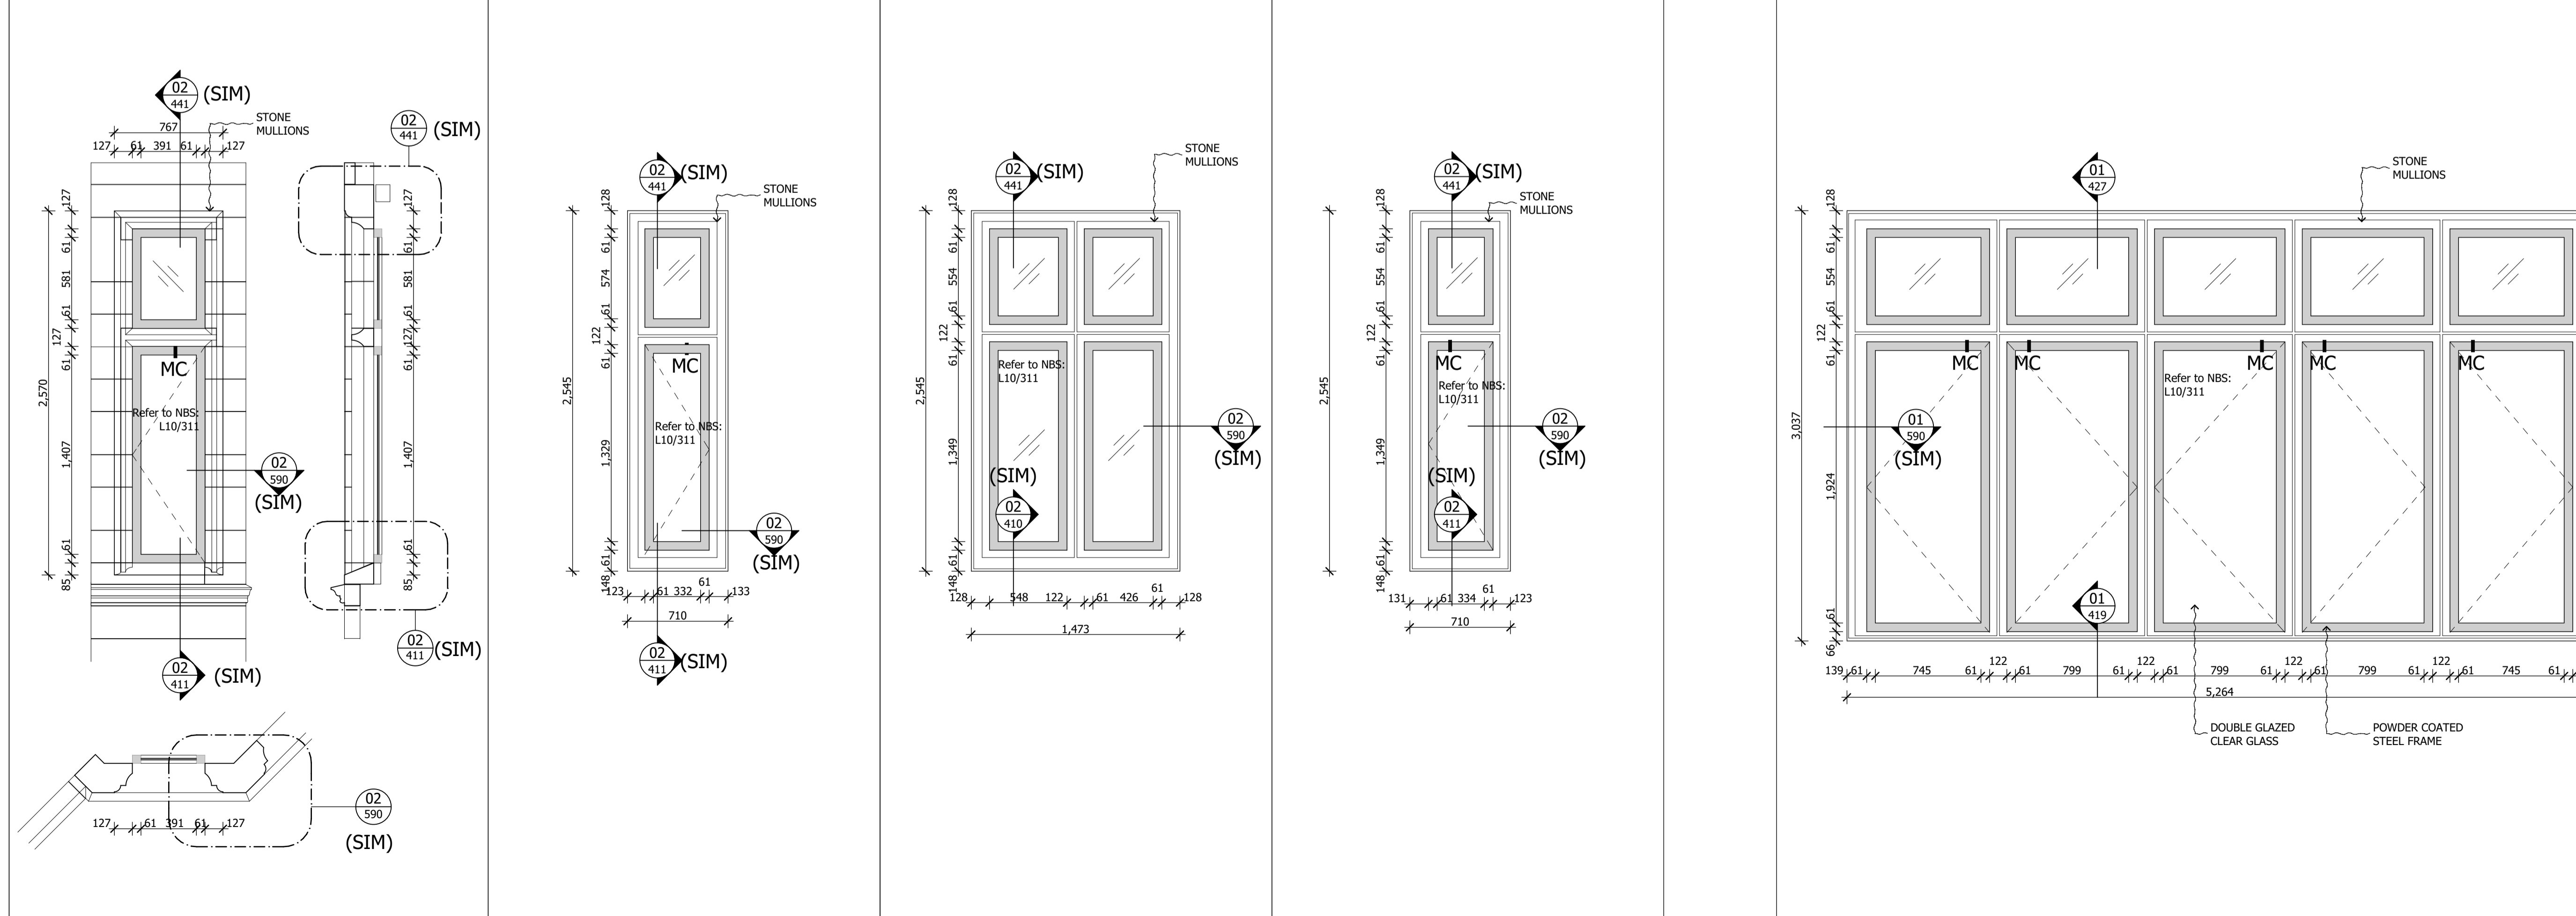

PL01	19.01.18	Planning Condition Approval	DPR
Rev	Date	Descriptor	Athr.

SHH ARCHITECTS | INTERIORS DESIGNERS
RIBA MEMBER
Chartered Practitioner
1 Vencourt Place, Ravenscourt Park
HammerSmith, London W6 9NU
Phone: +44 (0) 20 8600 4171 Email: info@shh.co.uk
shh.co.uk

Project:
Athlone House
Hampstead Lane
London
Client:
Private Client
Drawing Title:
400 Construction Details