


Window Ref	Location	New/ Existing	Window Ref	Location	New/ Existing	Window Ref	Location	New/ Existing	Window Ref	Location	New/ Existing	Window Ref	Location	New/ Existing	Window Ref	Location	New/ Existing
F2.09	2.05 Ensuite 05	N	F2.10	2.14 Loft Space	N	F2.11	2.10 Staircase 6	N	F2.12	2.13 Loft Space	N	F2.13	2.02 Staircase 05	N			

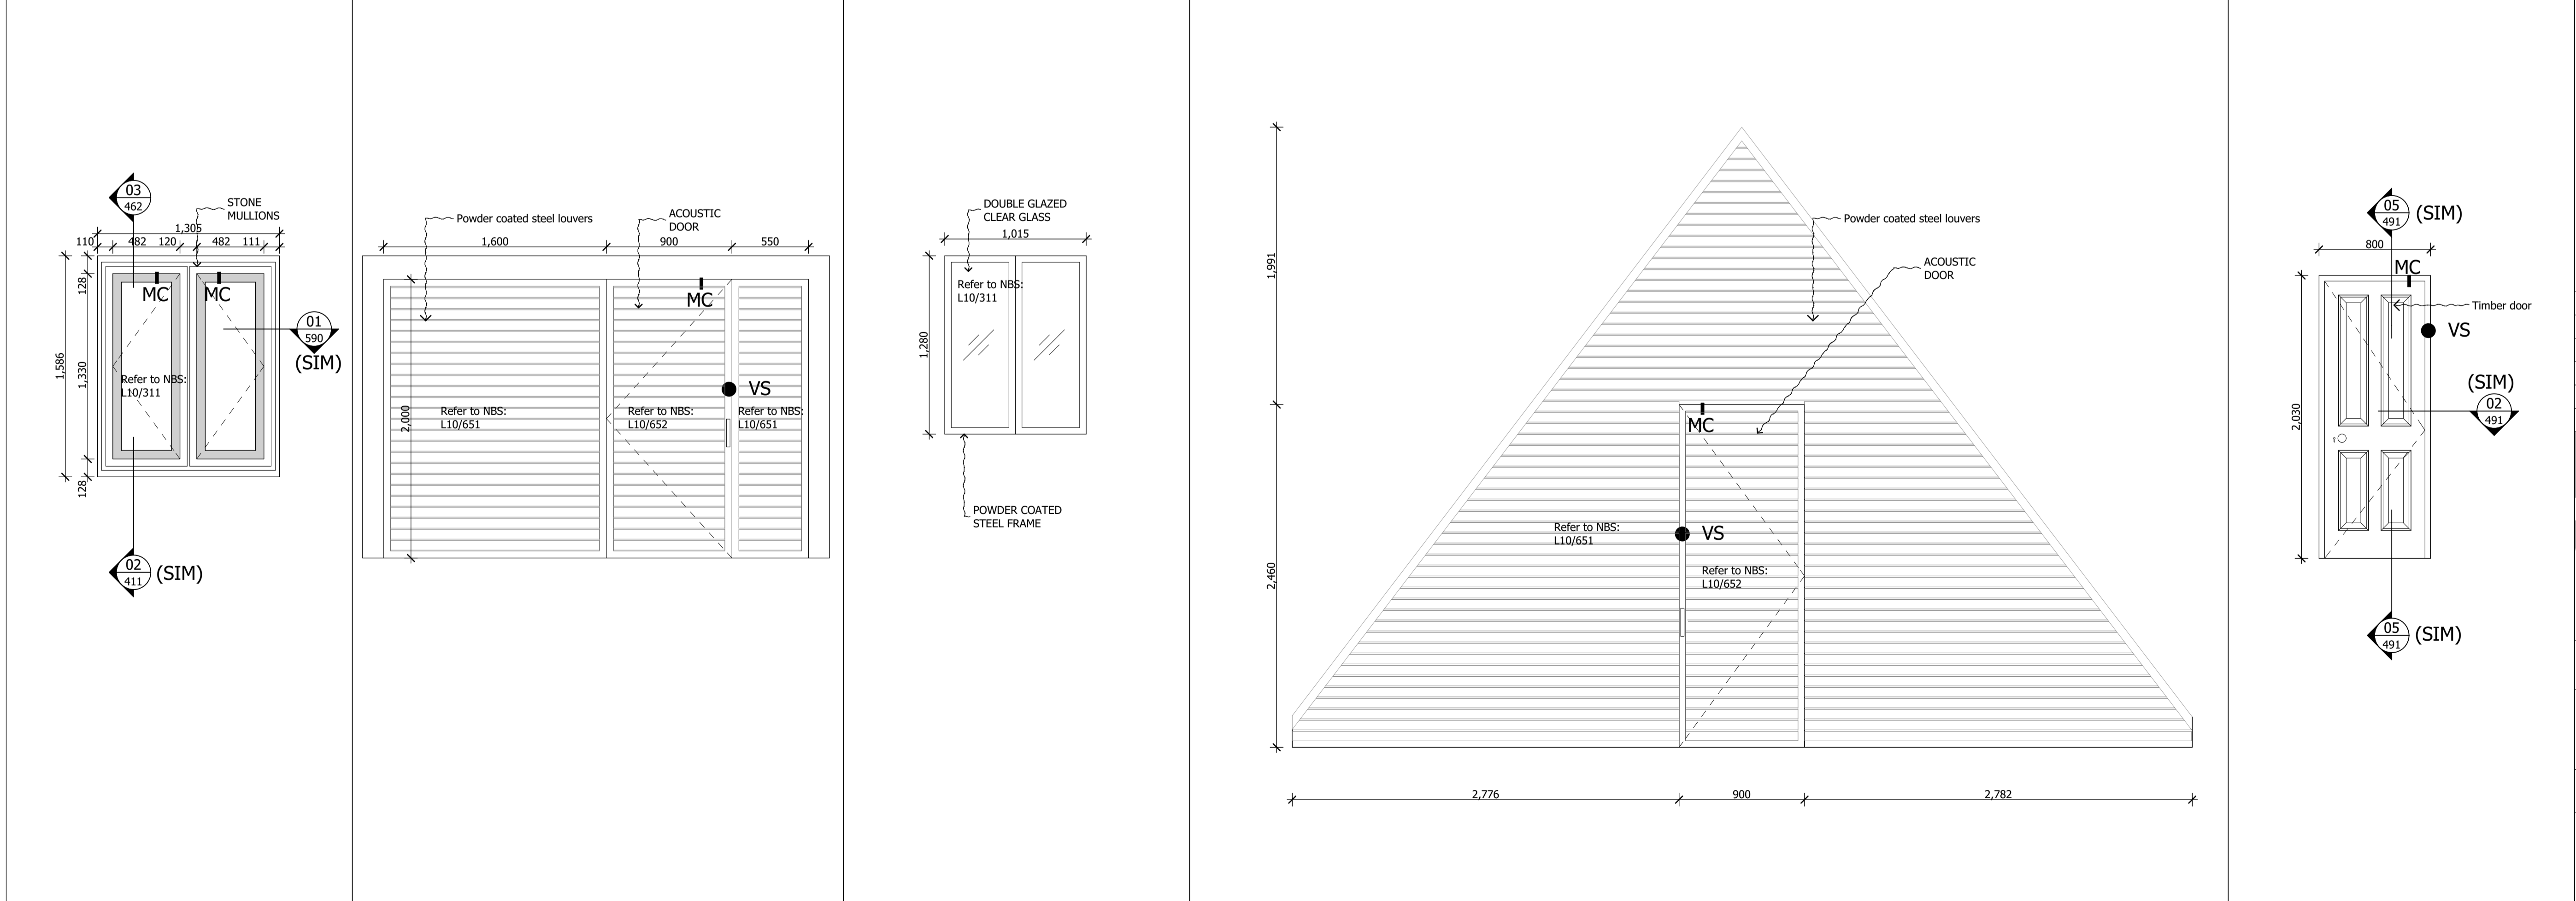


DO NOT SCALE FROM THIS DRAWING

Figured dimensions only are to be taken from this drawing. All dimensions are to be checked on site before any work is put in hand. If in doubt, ask.

All SHH drawings to be read in conjunction with relevant SHH Finishes, Sanitaryware, Lighting & Ironmongery schedules.

Any discrepancies to be highlighted to SHH prior to procurement and in good time.

Copyright © Spence Harris Hogan Limited 2015
Registered in England & Wales. Registered No. 261 0615
SHH is the trading name of Spence Harris Hogan Limited

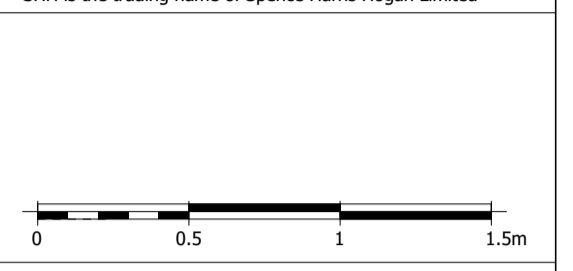

- Legends & Notes:
- FENESTRATION NOTES**
- VS Vibration Sensor
 - MC Magnetic Contact
 - Position of magnetic contacts (MC) and vibration sensors (VS) to be confirmed by suppliers and installers
 - Refer to L10, L20 for NBS Specification References

PL02 29.01.18	Planning Condition Approval	DP	
PL01 19.01.18	Planning Condition Approval	DPR	
Rev	Date	Descriptor	Athr.

SHH ARCHITECTS | INTERIORS DESIGNERS

RIBA MEMBER

Chartered Practice

1 Vencourt Place, Ravenscourt Park
HammerSmith, London W6 9NU
Phone: +44 (0) 20 8600 4171 Email info@shh.co.uk
shh.co.uk

Project:
Athlone House
Hampstead Lane
London

Client:
Private Client

Drawing Title:
400 Construction Details

Fenestration Schedule

(Project number)DWG number_Revision: (817)AH-480.1_PL02 Checked: SM