

LONDON, NW6 3RU

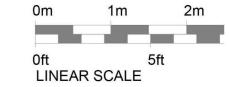

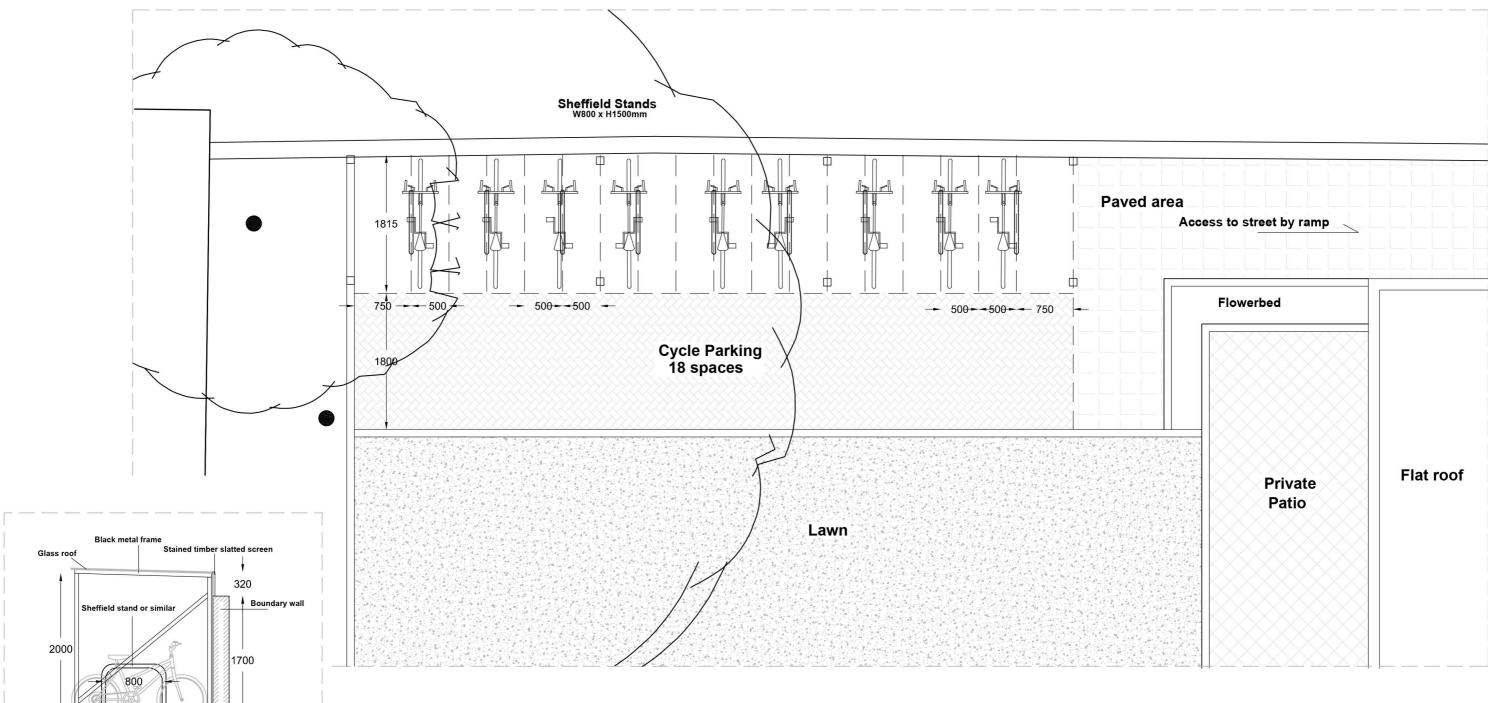

Elevation of stand and canopy

1800