



Notes

 Area to be demolished

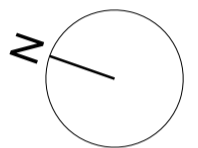

0m 1m 5m

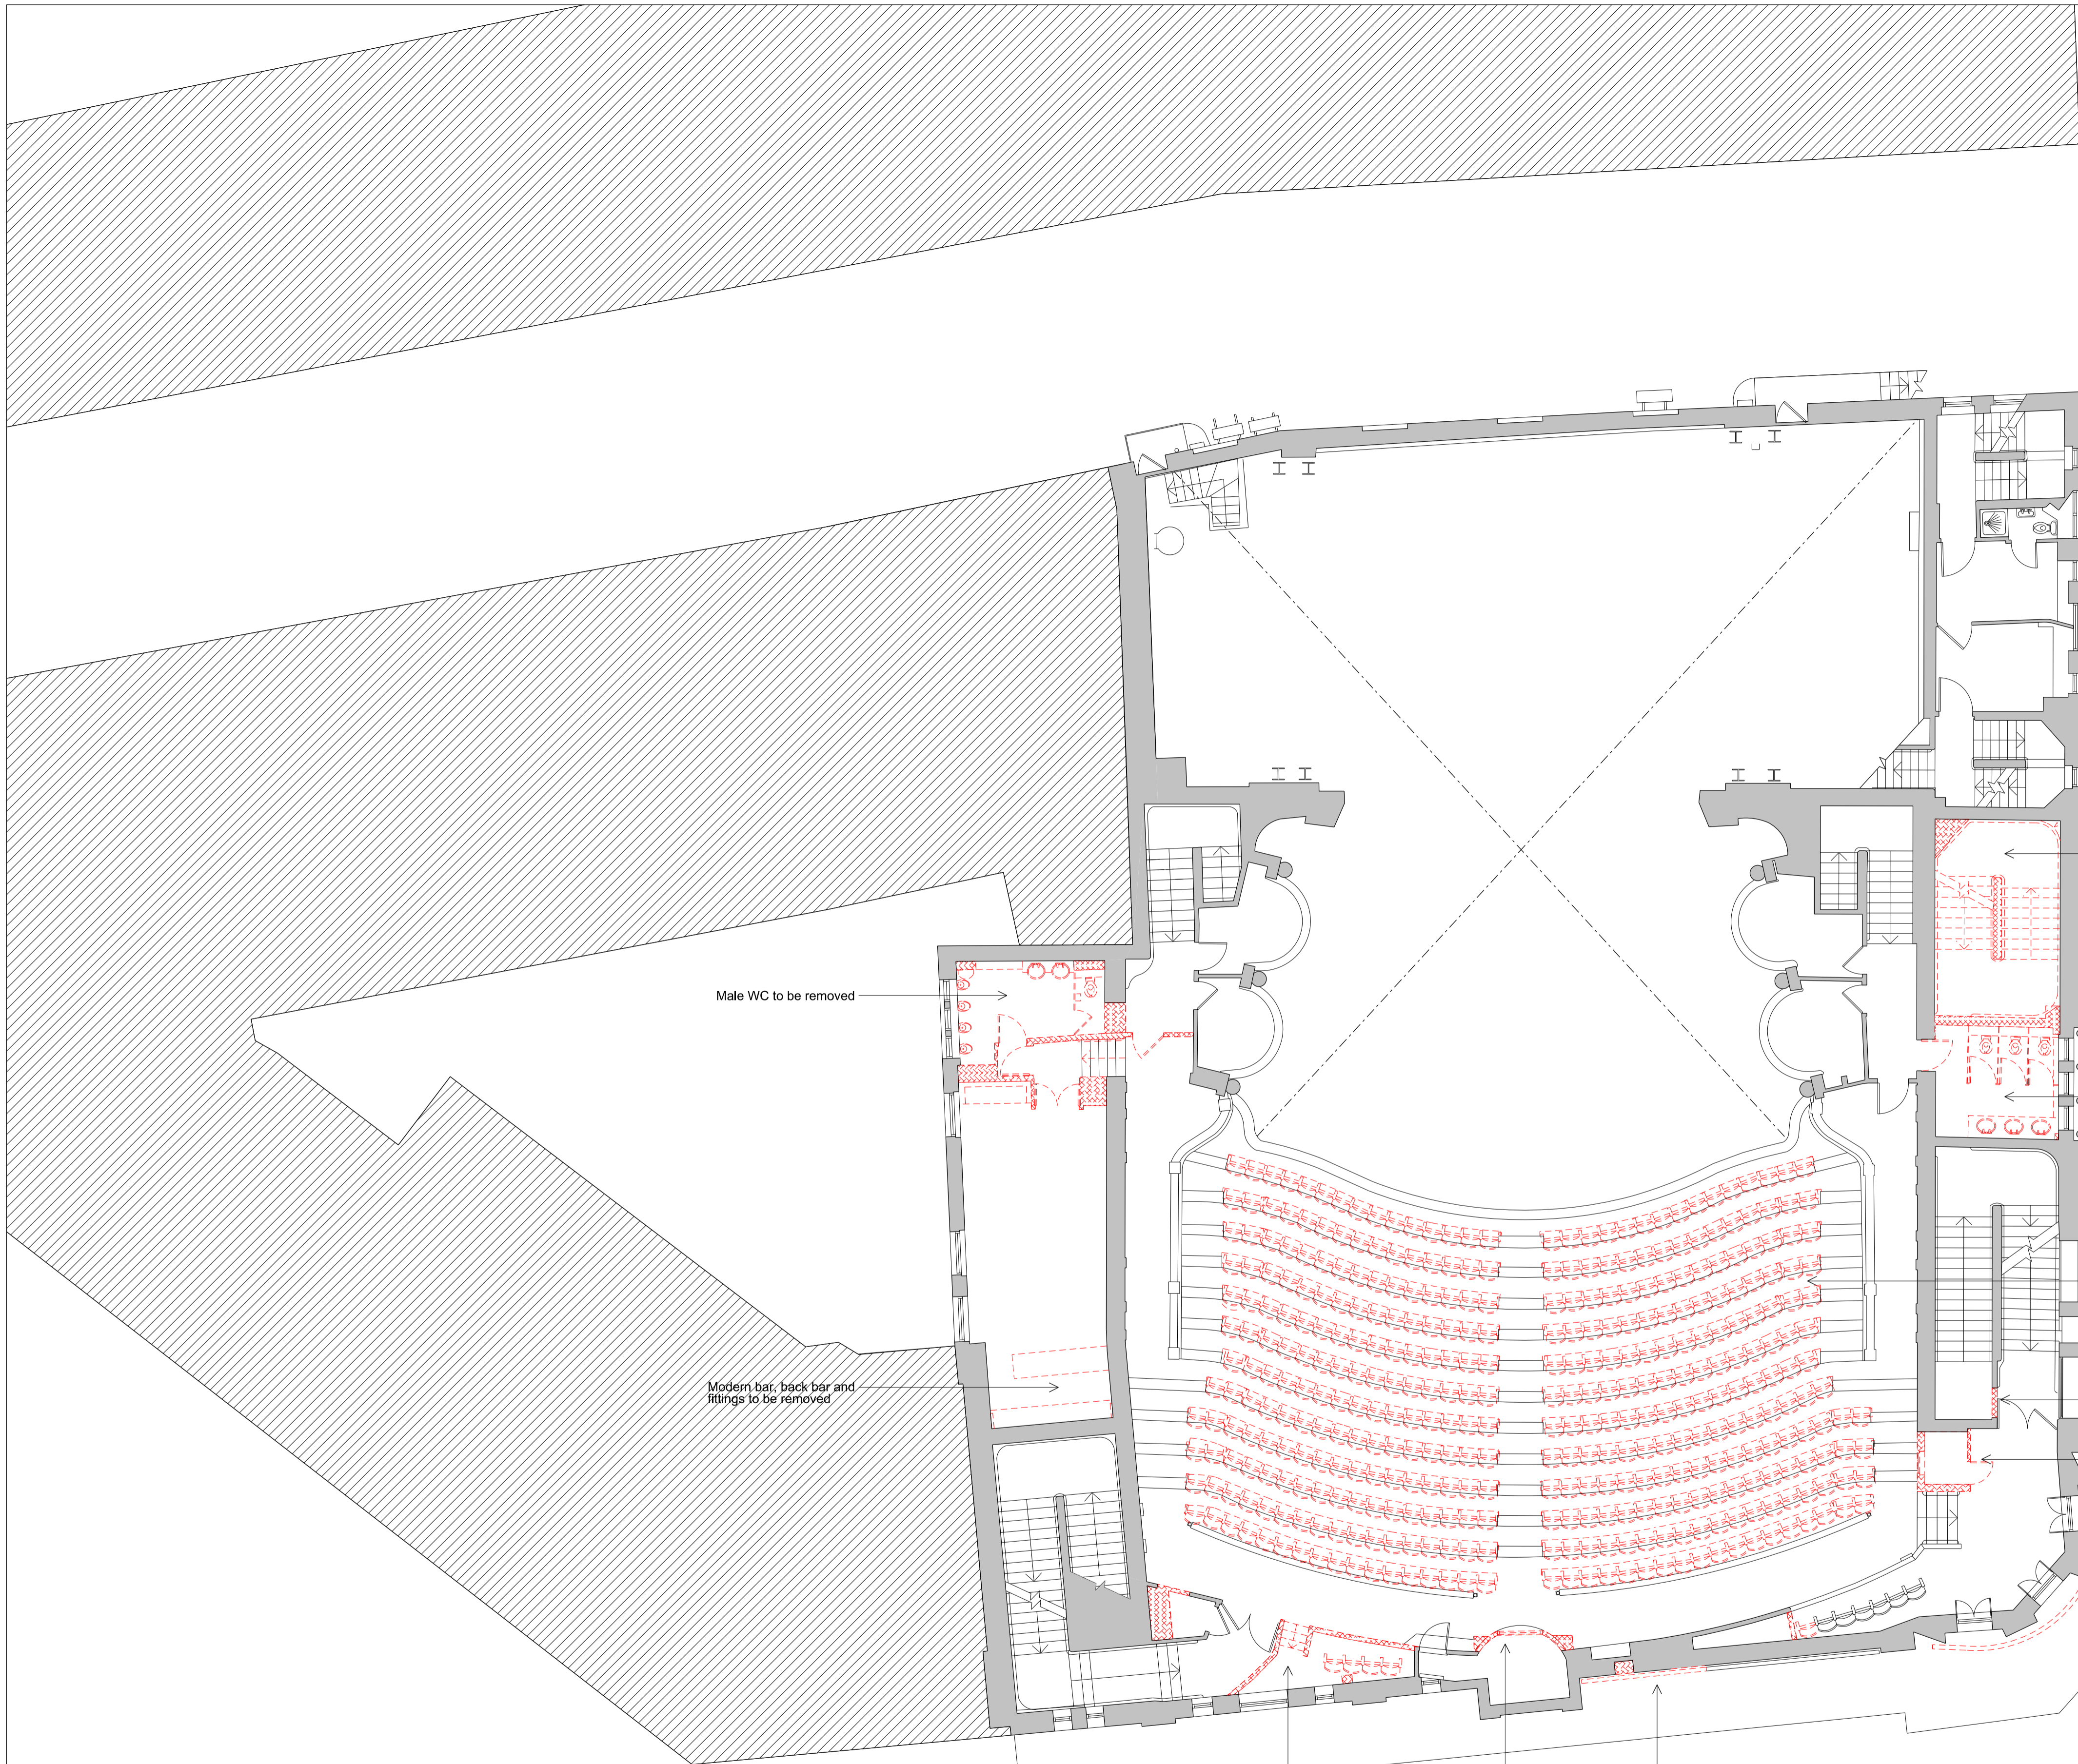

Male WC to be removed

Modern bar, back bar and fittings to be removed

Stair to be removed

Female WC to be removed

Modern seating to be removed and replaced with new

New door opening formed

Modern audio description booth to be removed

Modern signage to be removed

Internal partition to be amended and stepped access removed

Lighting box to be amended

Signage size reduced



Shaftesbury Theatre

BENNETTS ASSOCIATES

1 Rawstorne Place, London EC1V 7NL
T +44(0)207 5203300 • www.bennettsassociates.com
E mail@bennettsassociates.com

For Bennetts Associates' electronic information issue disclaimer - www.bennettsassociates.com/information/disclaimer

Project 1702 Project No. 1702

Shaftesbury Theatre
The Theatre of Comedy Company

Drawing Title
Existing Plan
First Floor
Upper Royal Circle

Drawing Number 1702-XP-101 Revision/Suitability \

Scale @ A3 1 : 200 Scale @A1 1 : 100 Revision Date 171220 YY MM DD