
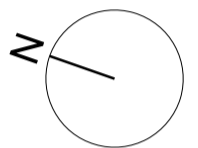
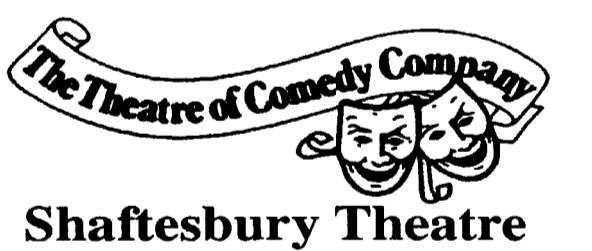
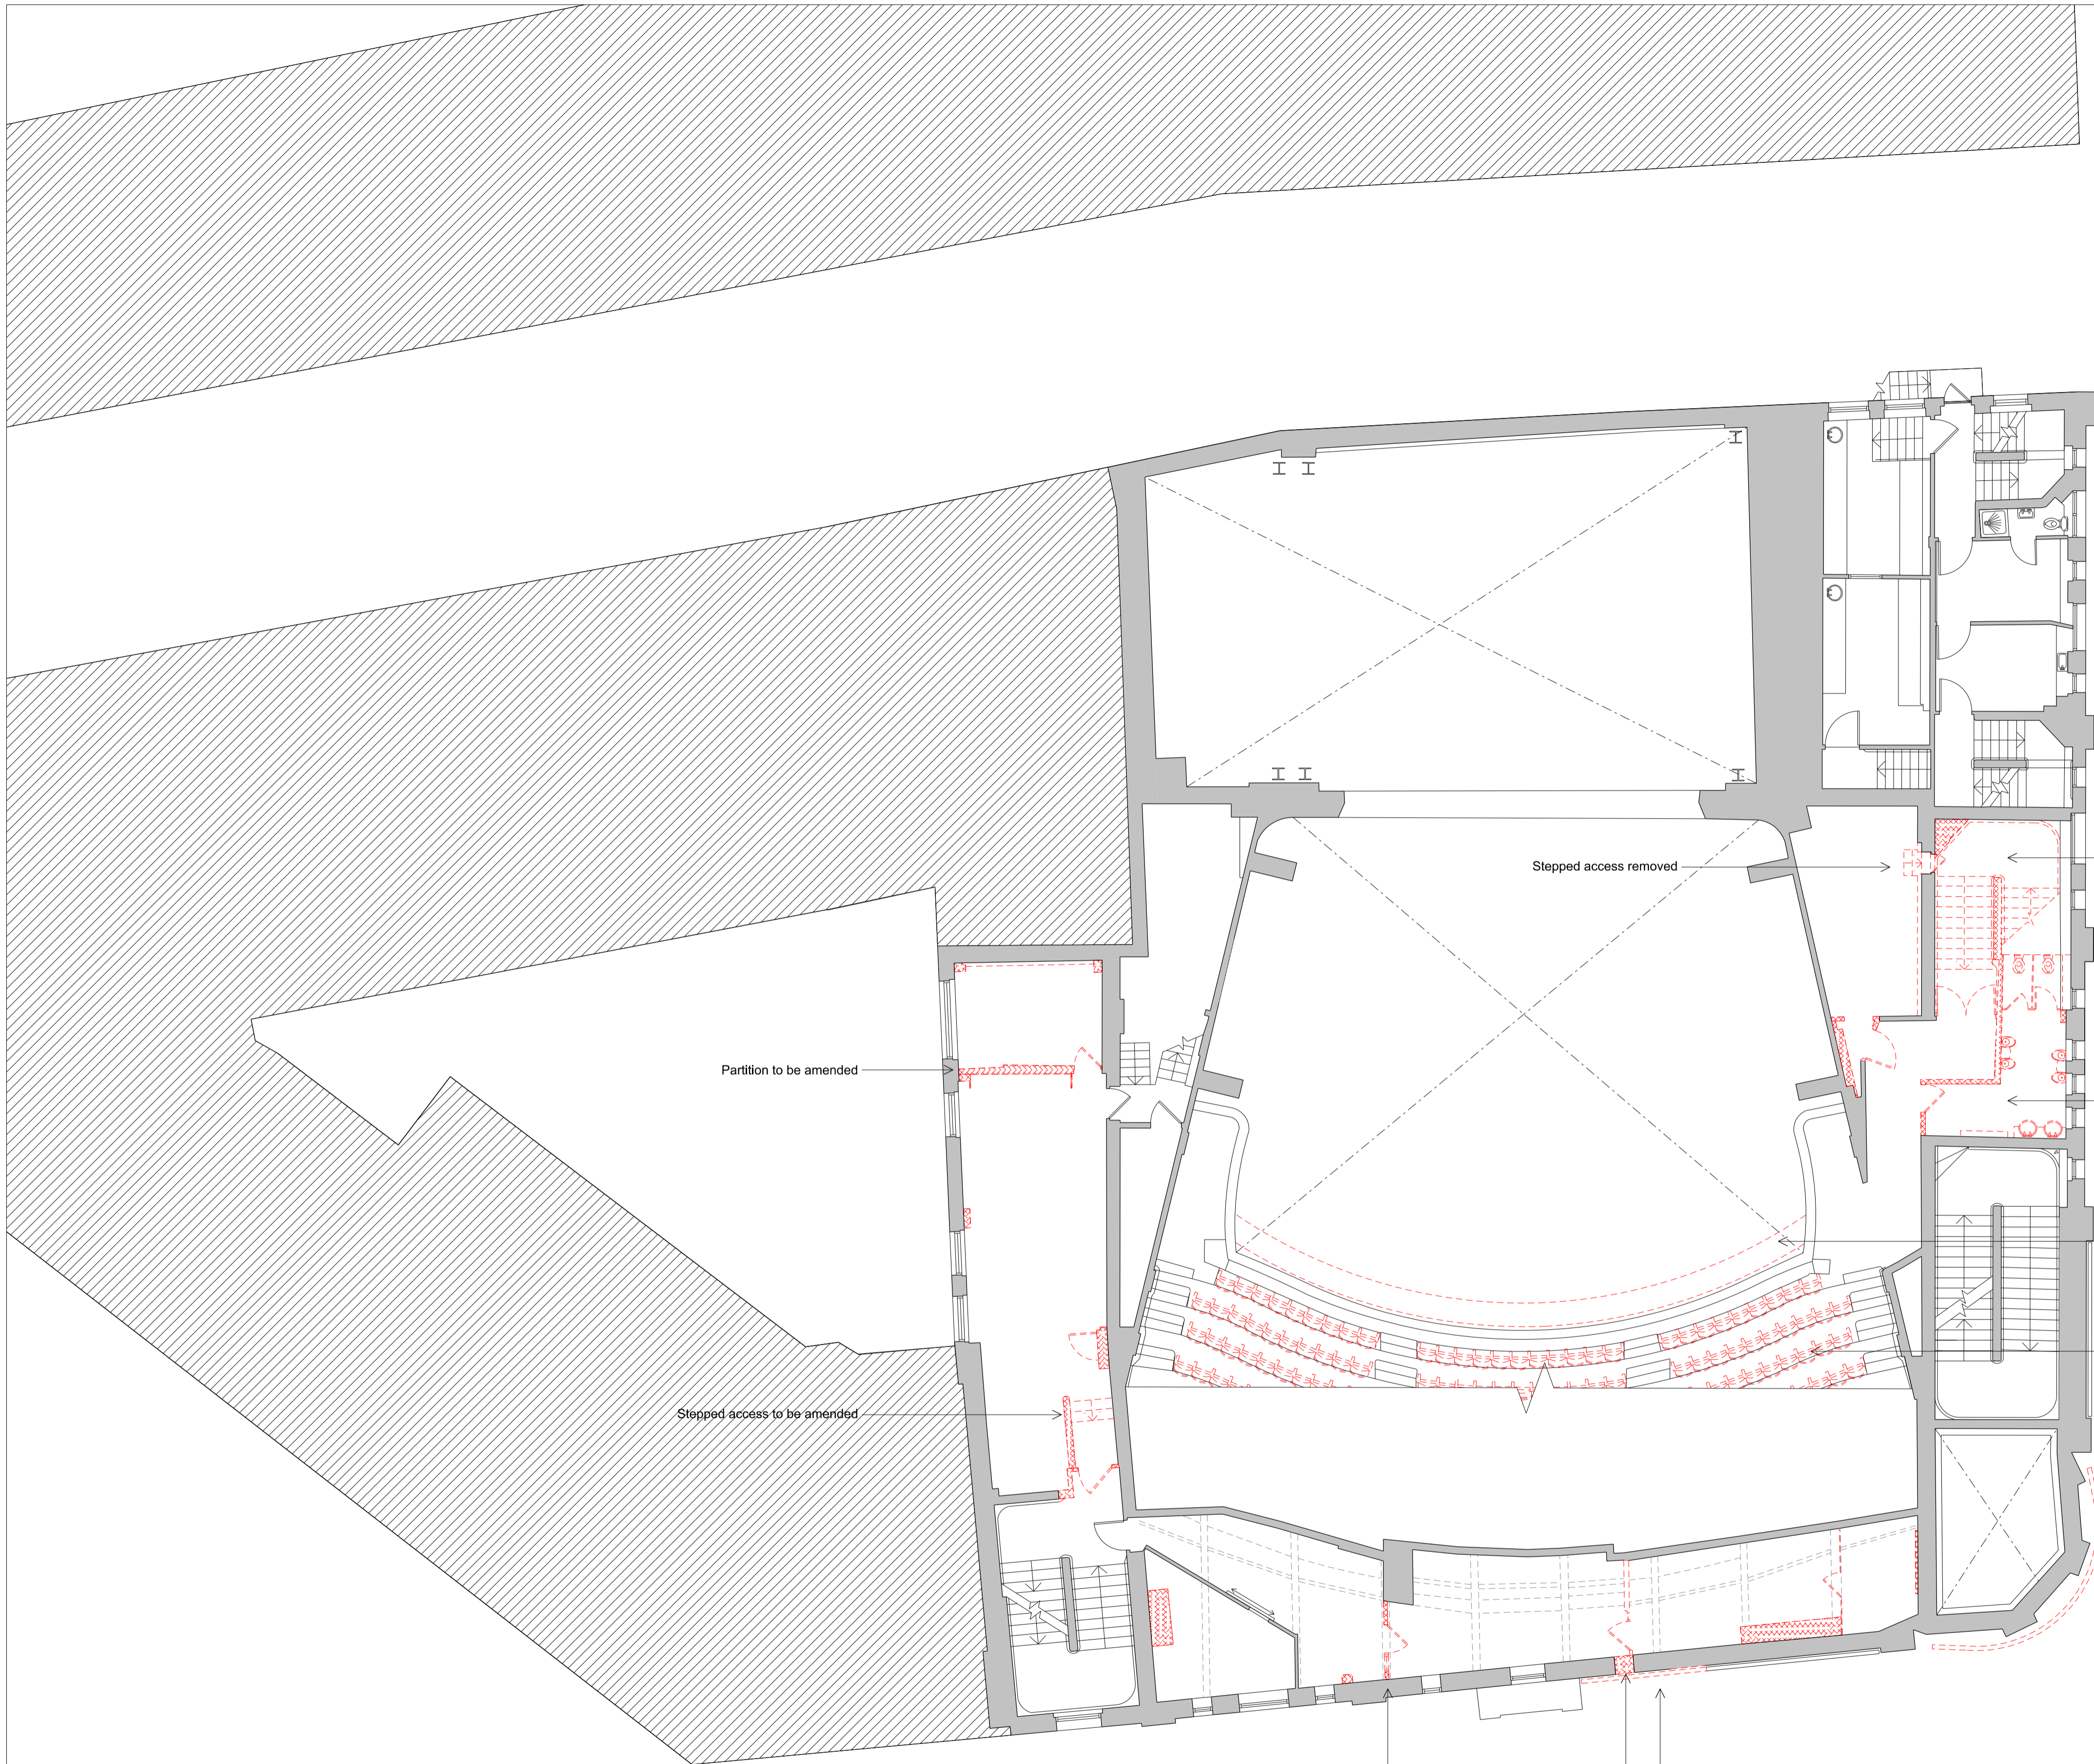


Notes

 Area to be demolished



0m 1m 5m



# BENNETTS ASSOCIATES

1 Rawstorne Place, London EC1V 7NL  
T +44(0)207 5203300 • www.bennettsassociates.com  
E mail@bennettsassociates.com

For Bennetts Associates' electronic information issue disclaimer -  
www.bennettsassociates.com/information/disclaimer

Project Project No. 1702

## Shaftesbury Theatre

The Theatre of Comedy Company

Drawing Title  
Existing Plan  
Second Floor  
Lower Grand Circle

Drawing Number  
1702-XP-102

Revision/Suitability  
\

Scale @ A3 Scale @A1 Revision Date  
1 : 200 1 : 100 171220  
YY MM DD