



Notes

 Area to be demolished

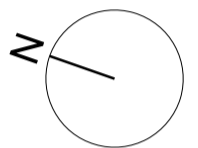

0m 1m 5m

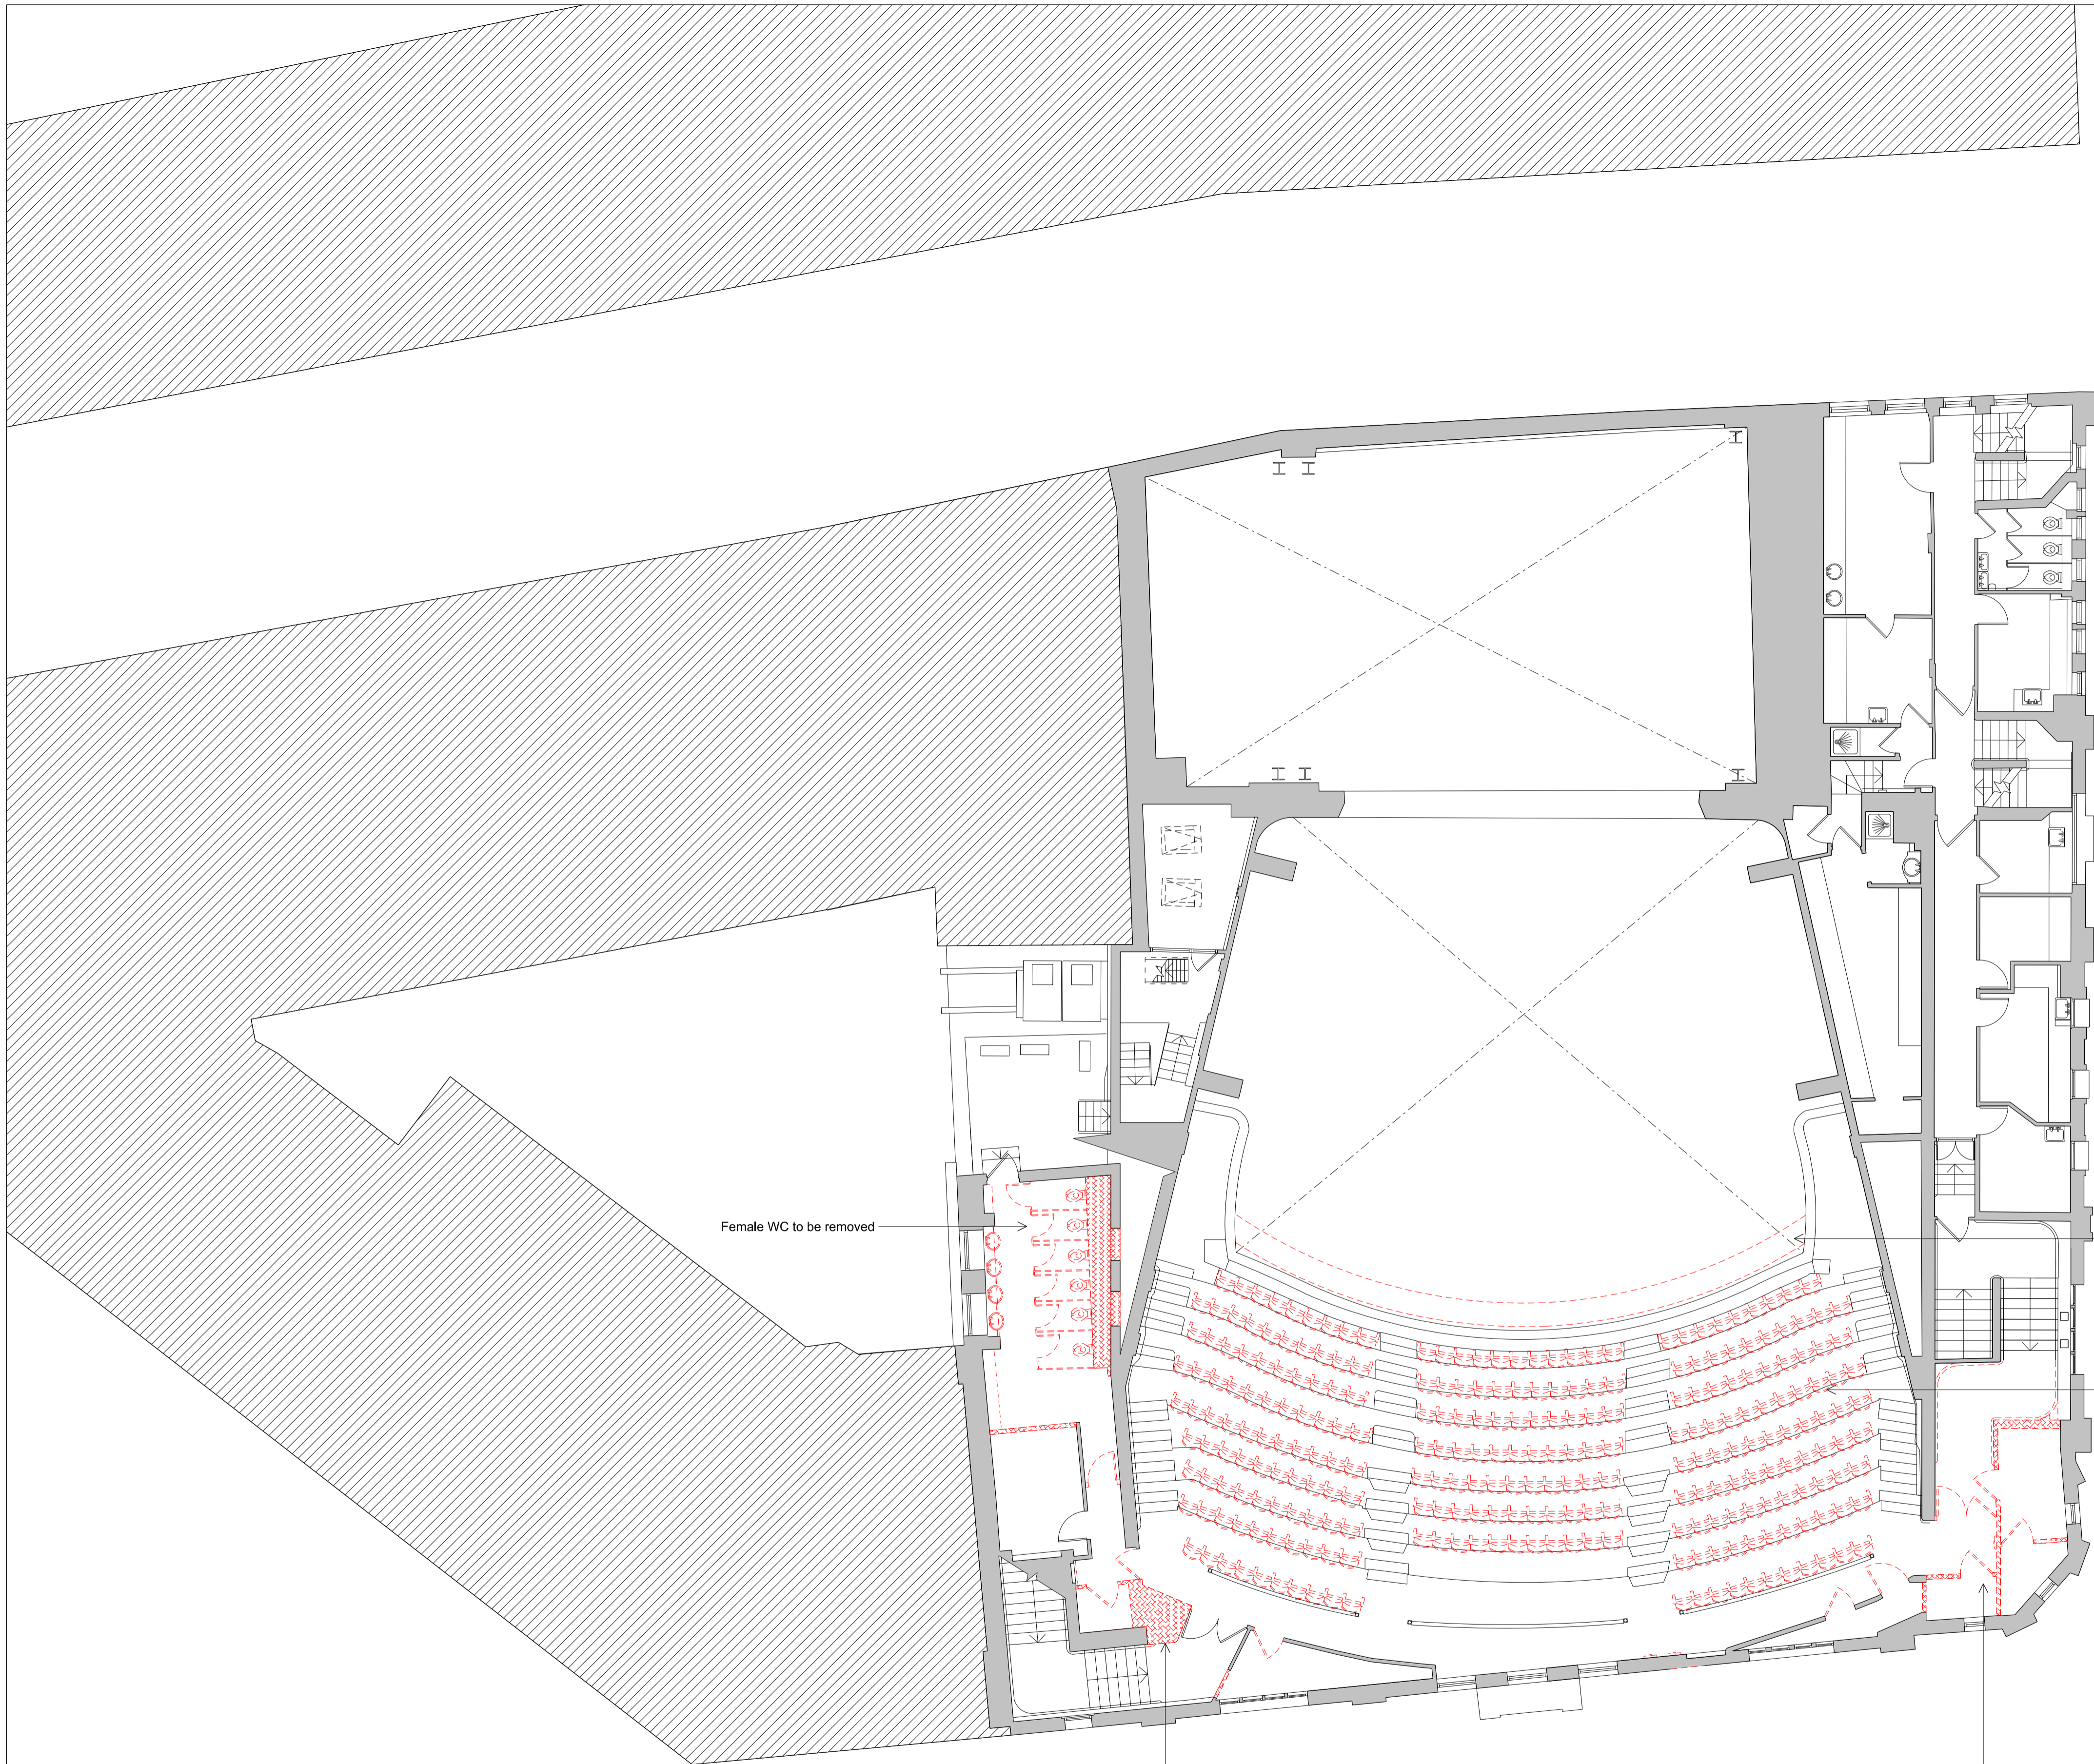


Female WC to be removed

Modern lighting bar casing to be removed

Modern seating to be removed and replaced with new

New opening formed

Removal of internal partitions

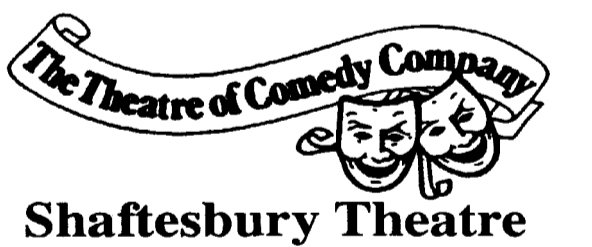

# BENNETTS ASSOCIATES

1 Rawstorne Place, London EC1V 7NL  
T +44(0)207 5203300 • www.bennettsassociates.com  
E mail@bennettsassociates.com  
For Bennetts Associates' electronic information issue disclaimer - www.bennettsassociates.com/information/disclaimer

Project 1702  
**Shaftesbury Theatre**  
The Theatre of Comedy Company

Drawing Title  
Existing Plan  
Third Floor  
Upper Grand Circle

Drawing Number 1702-XP-103  
Revision/Suitability \

Scale @ A3 1 : 200  
Scale @A1 1 : 100  
Revision Date 171220  
YY MM DD