



Notes

 Area to be demolished

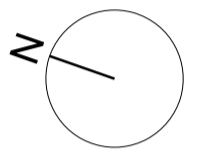

0m 1m 5m

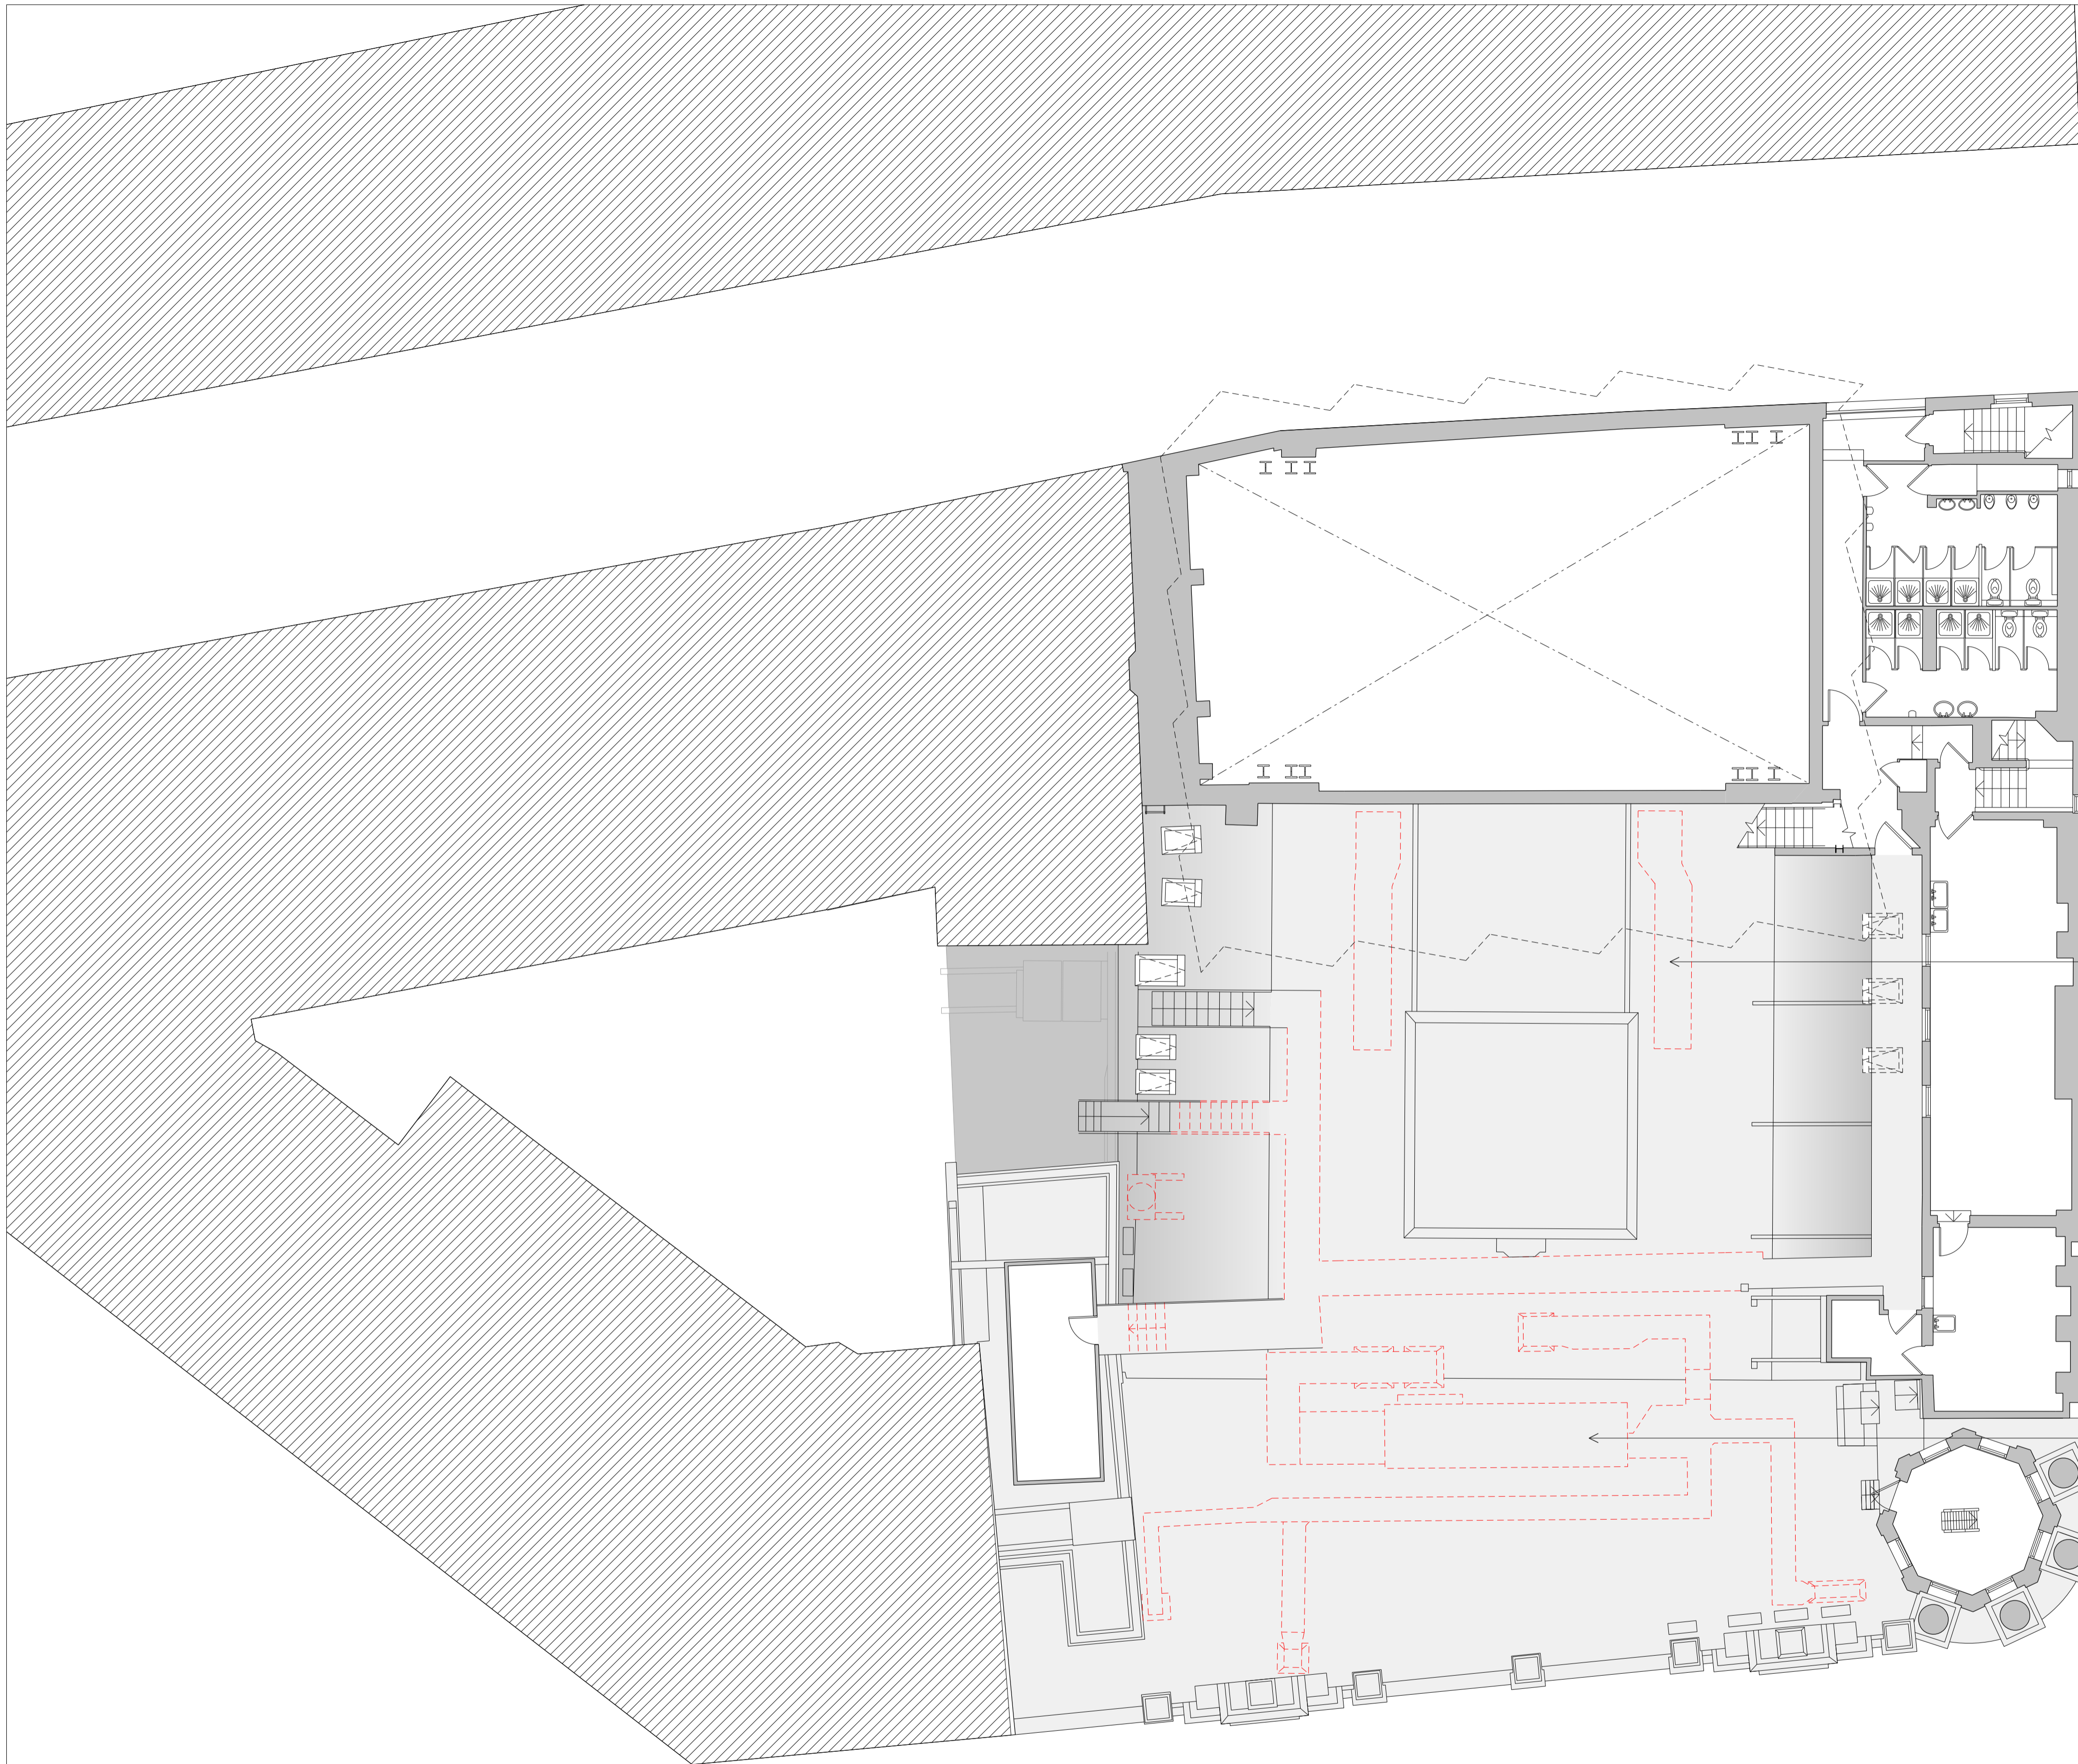

Existing plant to be removed

Existing plant to be removed



Shaftesbury Theatre

BENNETTS ASSOCIATES

1 Rawstorne Place, London EC1V 7NL
T +44(0)207 5203300 • www.bennettsassociates.com
E mail@bennettsassociates.com

For Bennetts Associates' electronic information issue disclaimer -
www.bennettsassociates.com/informationaldisclaimer

Project Project No. 1702

Shaftesbury Theatre
The Theatre of Comedy Company

Drawing Title
Existing Plan
Fourth Floor
Auditorium Roof

Drawing Number
1702-XP-104

Revision/Suitability
\

Scale @ A3
1 : 200

Scale @A1
1 : 100

Revision Date
171220

YY MM DD