
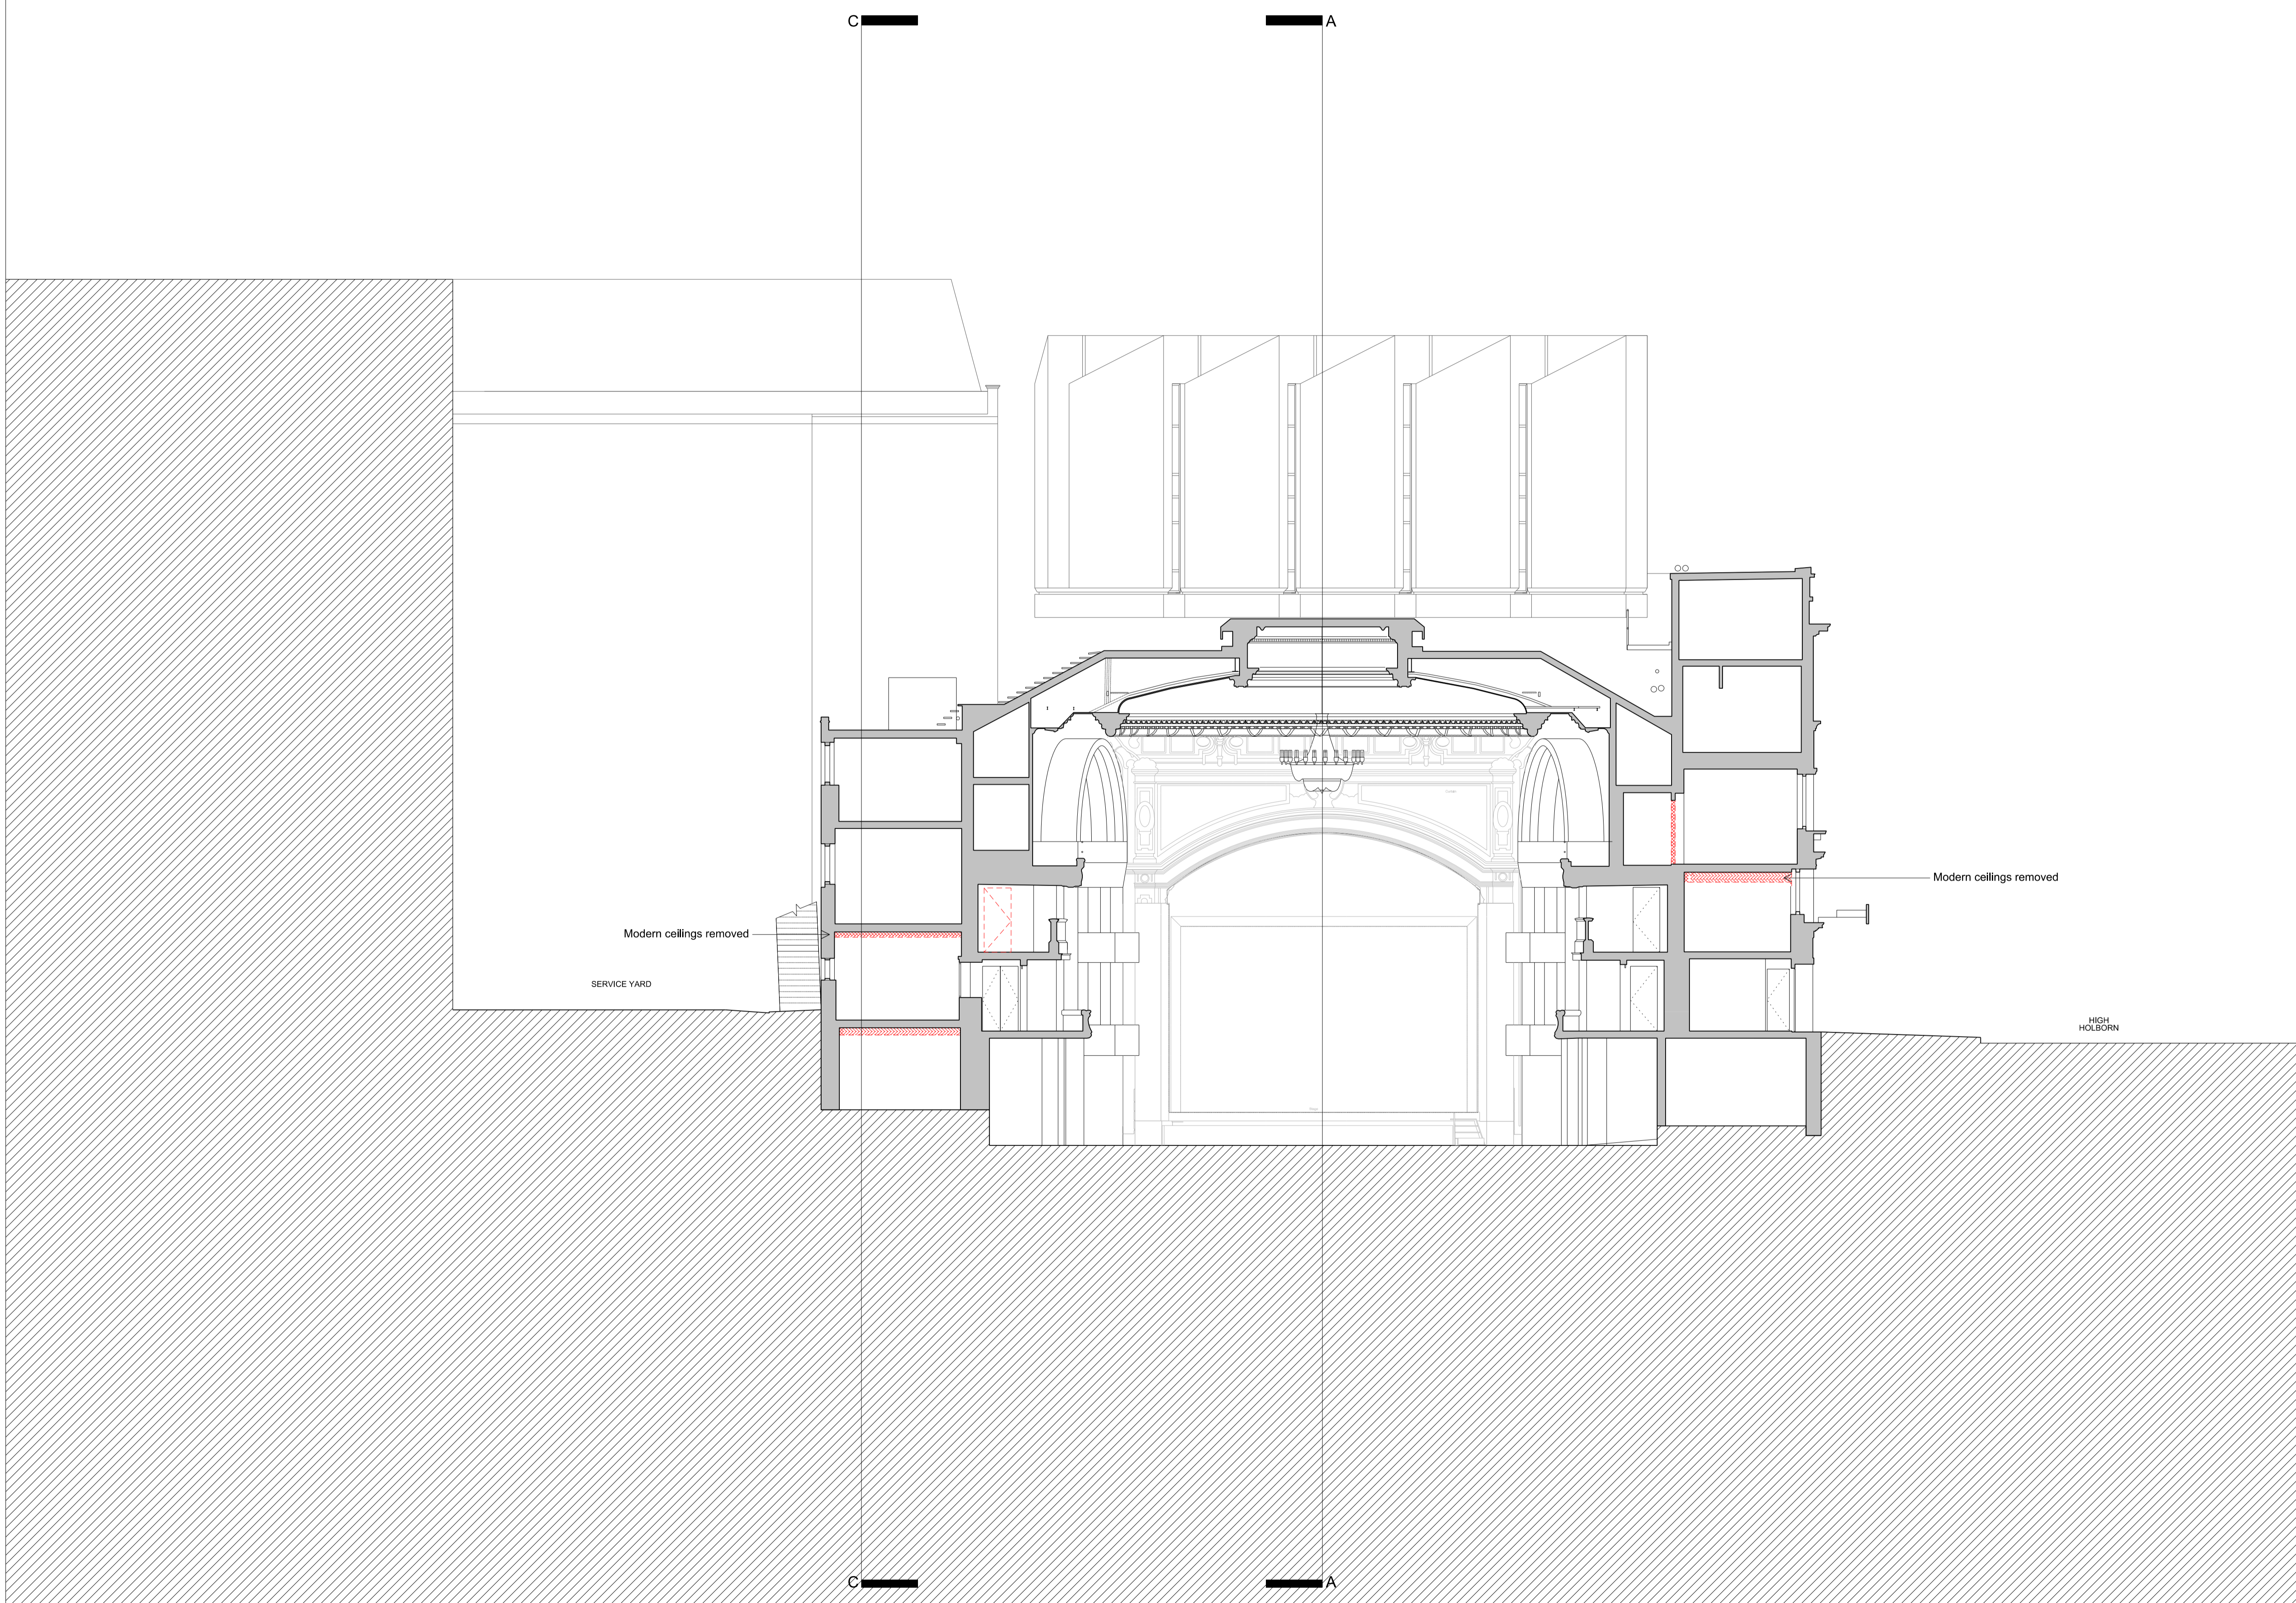
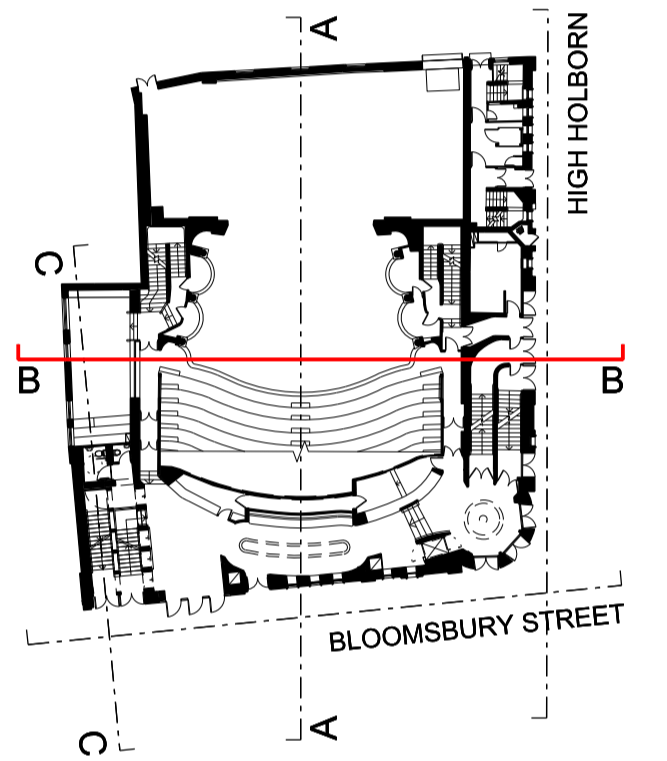


Notes

 Area to be demolished

0m 1m 5m



BENNETTS ASSOCIATES

1 Rawstorne Place, London EC1V 7NL
T +44(0)207 5203300 • www.bennettsassociates.com
E mail@bennettsassociates.com

Project 1702 Project No. 1702

Shaftesbury Theatre

The Theatre of Comedy Company

Drawing Title
Existing Section
Section BB
Proscenium Stage Left / Stage Right

Drawing Number
1702-XP-220

Revision/Suitability
\

Scale @ A3
1 : 200

Scale @A1
1 : 100

Revision Date
171220
YY MM DD