
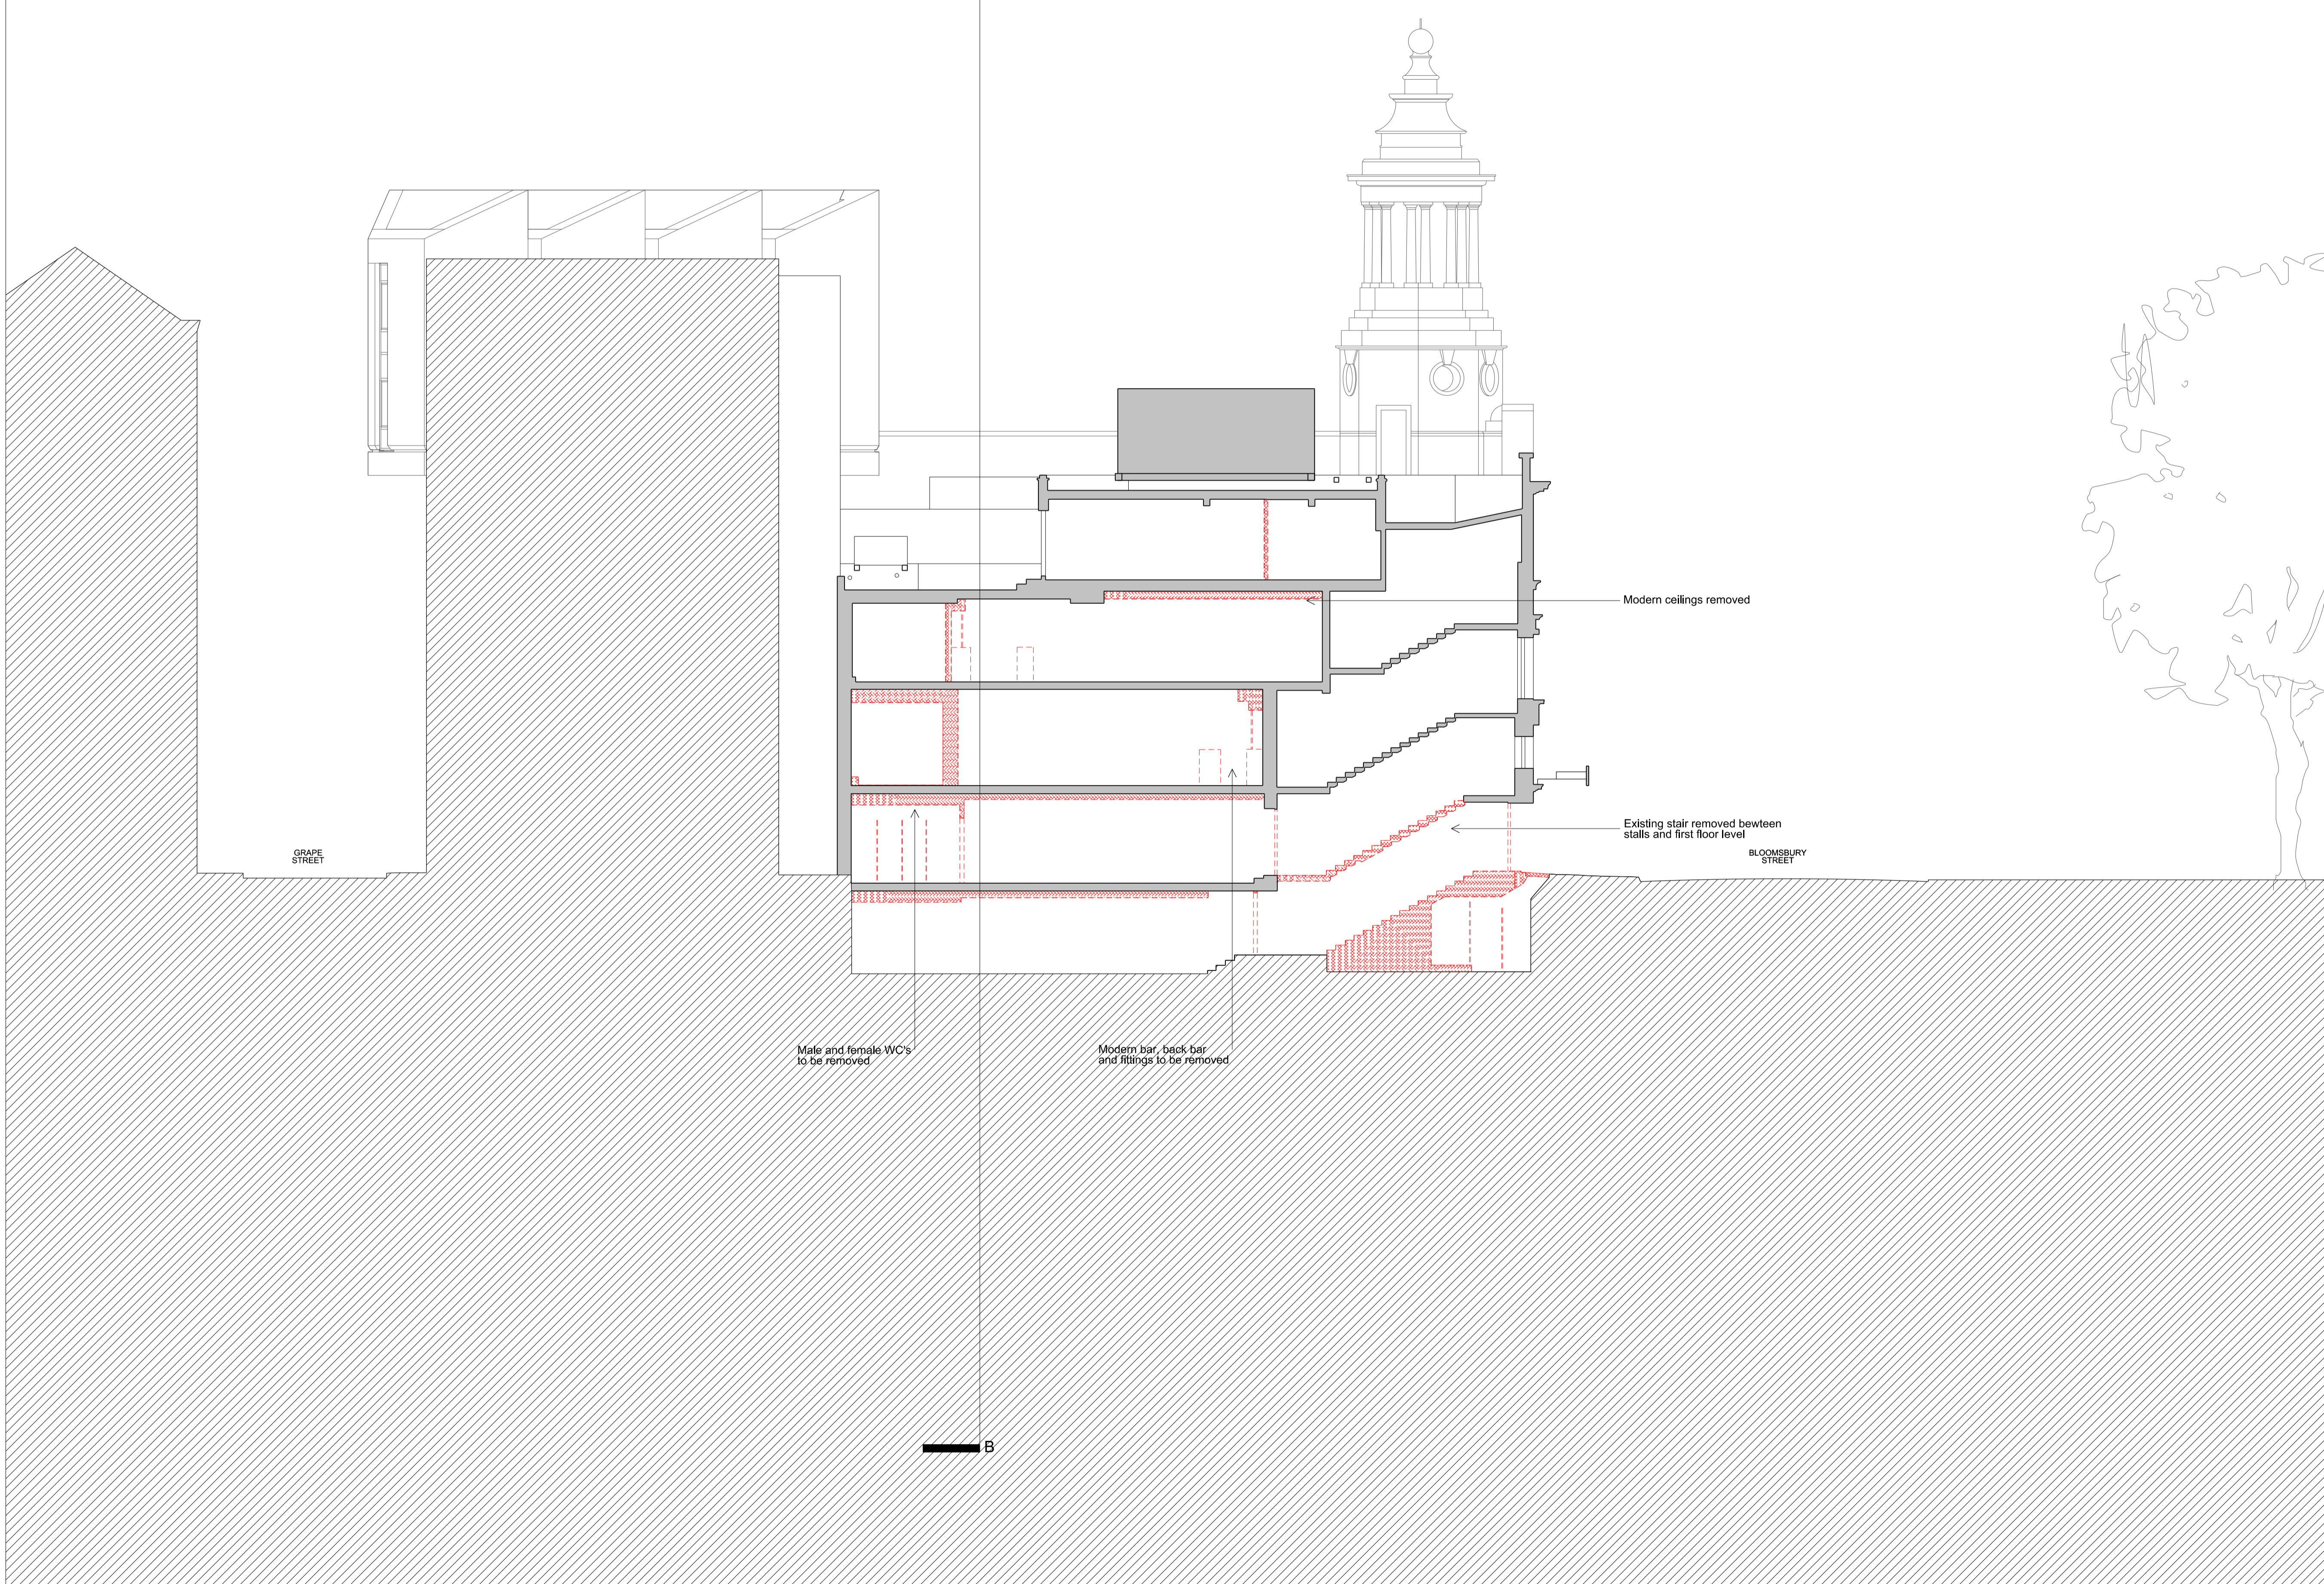


Notes

 Area to be demolished

0m 1m 5m

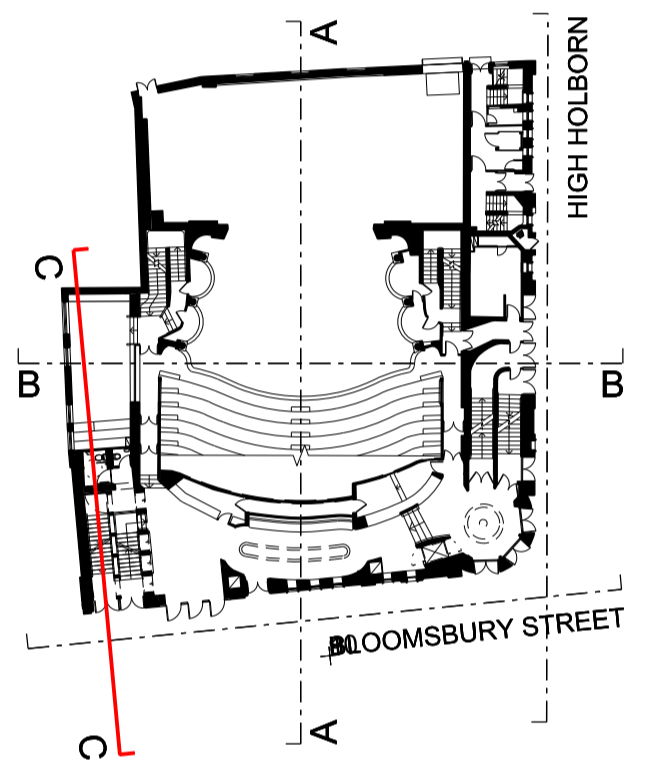

# BENNETTS ASSOCIATES

Rawstorne Place, London EC1V 7NL  
T +44(0)207 5203300 • www.bennettsassociates.com  
E mail@bennettsassociates.com  
For Bennetts Associates' electronic information issue disclaimer -  
www.bennettsassociates.com/informationalclaimer

Project 1702  
**Shaftesbury Theatre**  
The Theatre of Comedy Company

Drawing Title  
Existing Section  
Section CC  
Bars

Drawing Number 1702-XP-230  
Revision/Suitability \

Scale @ A3 1 : 200  
Scale @A1 1 : 100  
Revision Date 171220  
YY MM DD