
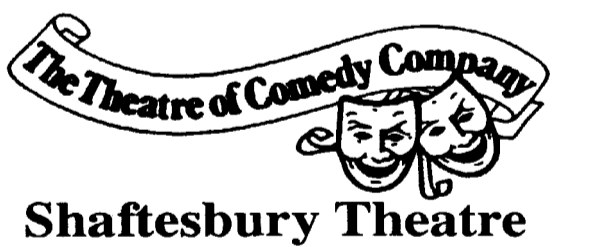
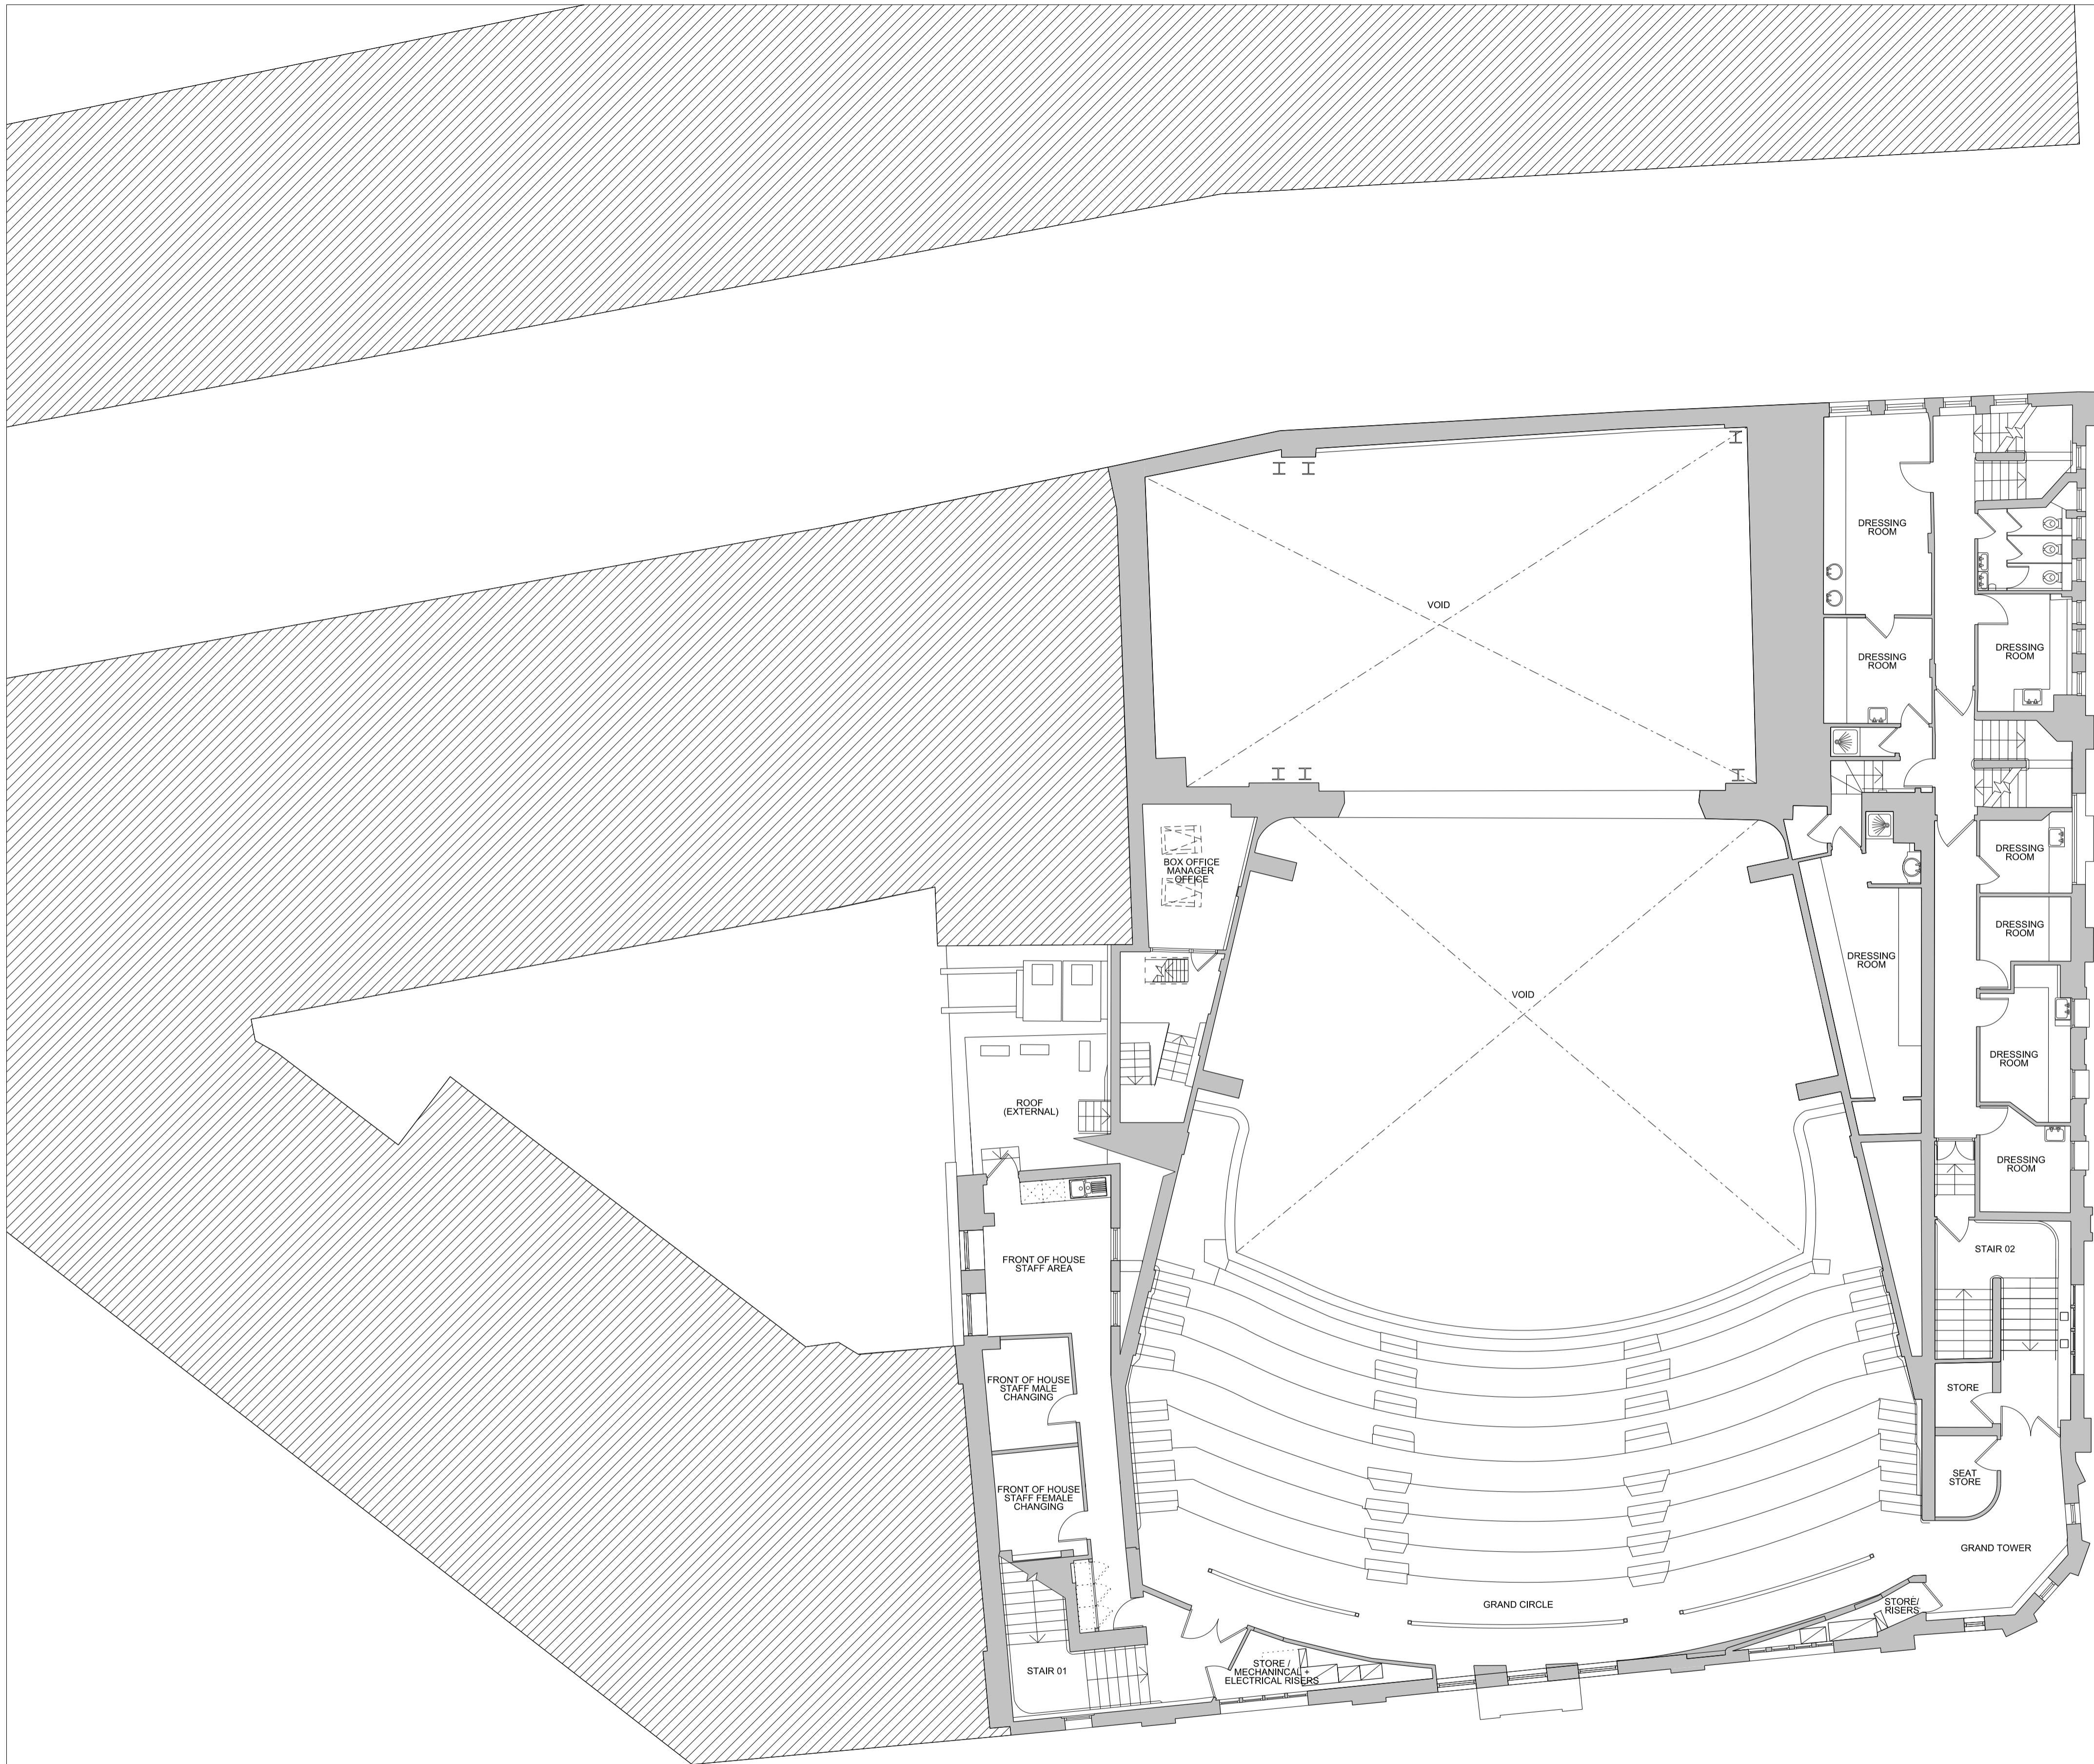


Notes

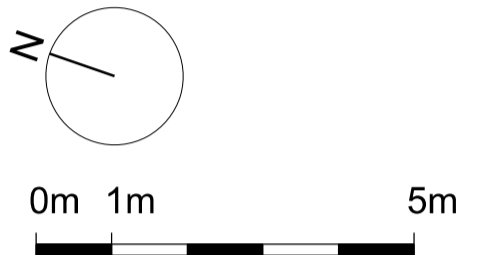

BENNETTS ASSOCIATES

1 Rawstorne Place, London EC1V 7NL
T +44(0)207 5203300 • www.bennettsassociates.com
E mail@bennettsassociates.com
For Bennetts Associates' electronic information issue disclaimer -
www.bennettsassociates.com/informationaldisclaimer/

Project 1702
Shaftesbury Theatre
The Theatre of Comedy Company

Drawing Title
Proposed Plan
Third Floor
Upper Grand Circle

Drawing Number 1702-P-103
Revision/Suitability \

Scale @ A3 1 : 200
Scale @A1 1 : 100
Revision Date 171220
YY MM DD