



Notes

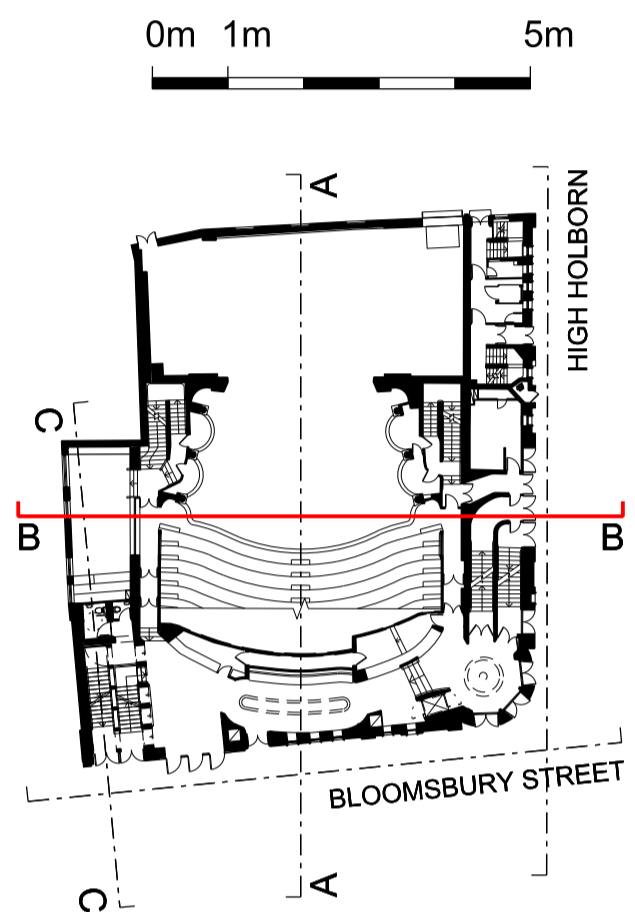

** All plant shown indicative.
Detailed scheme to be developed

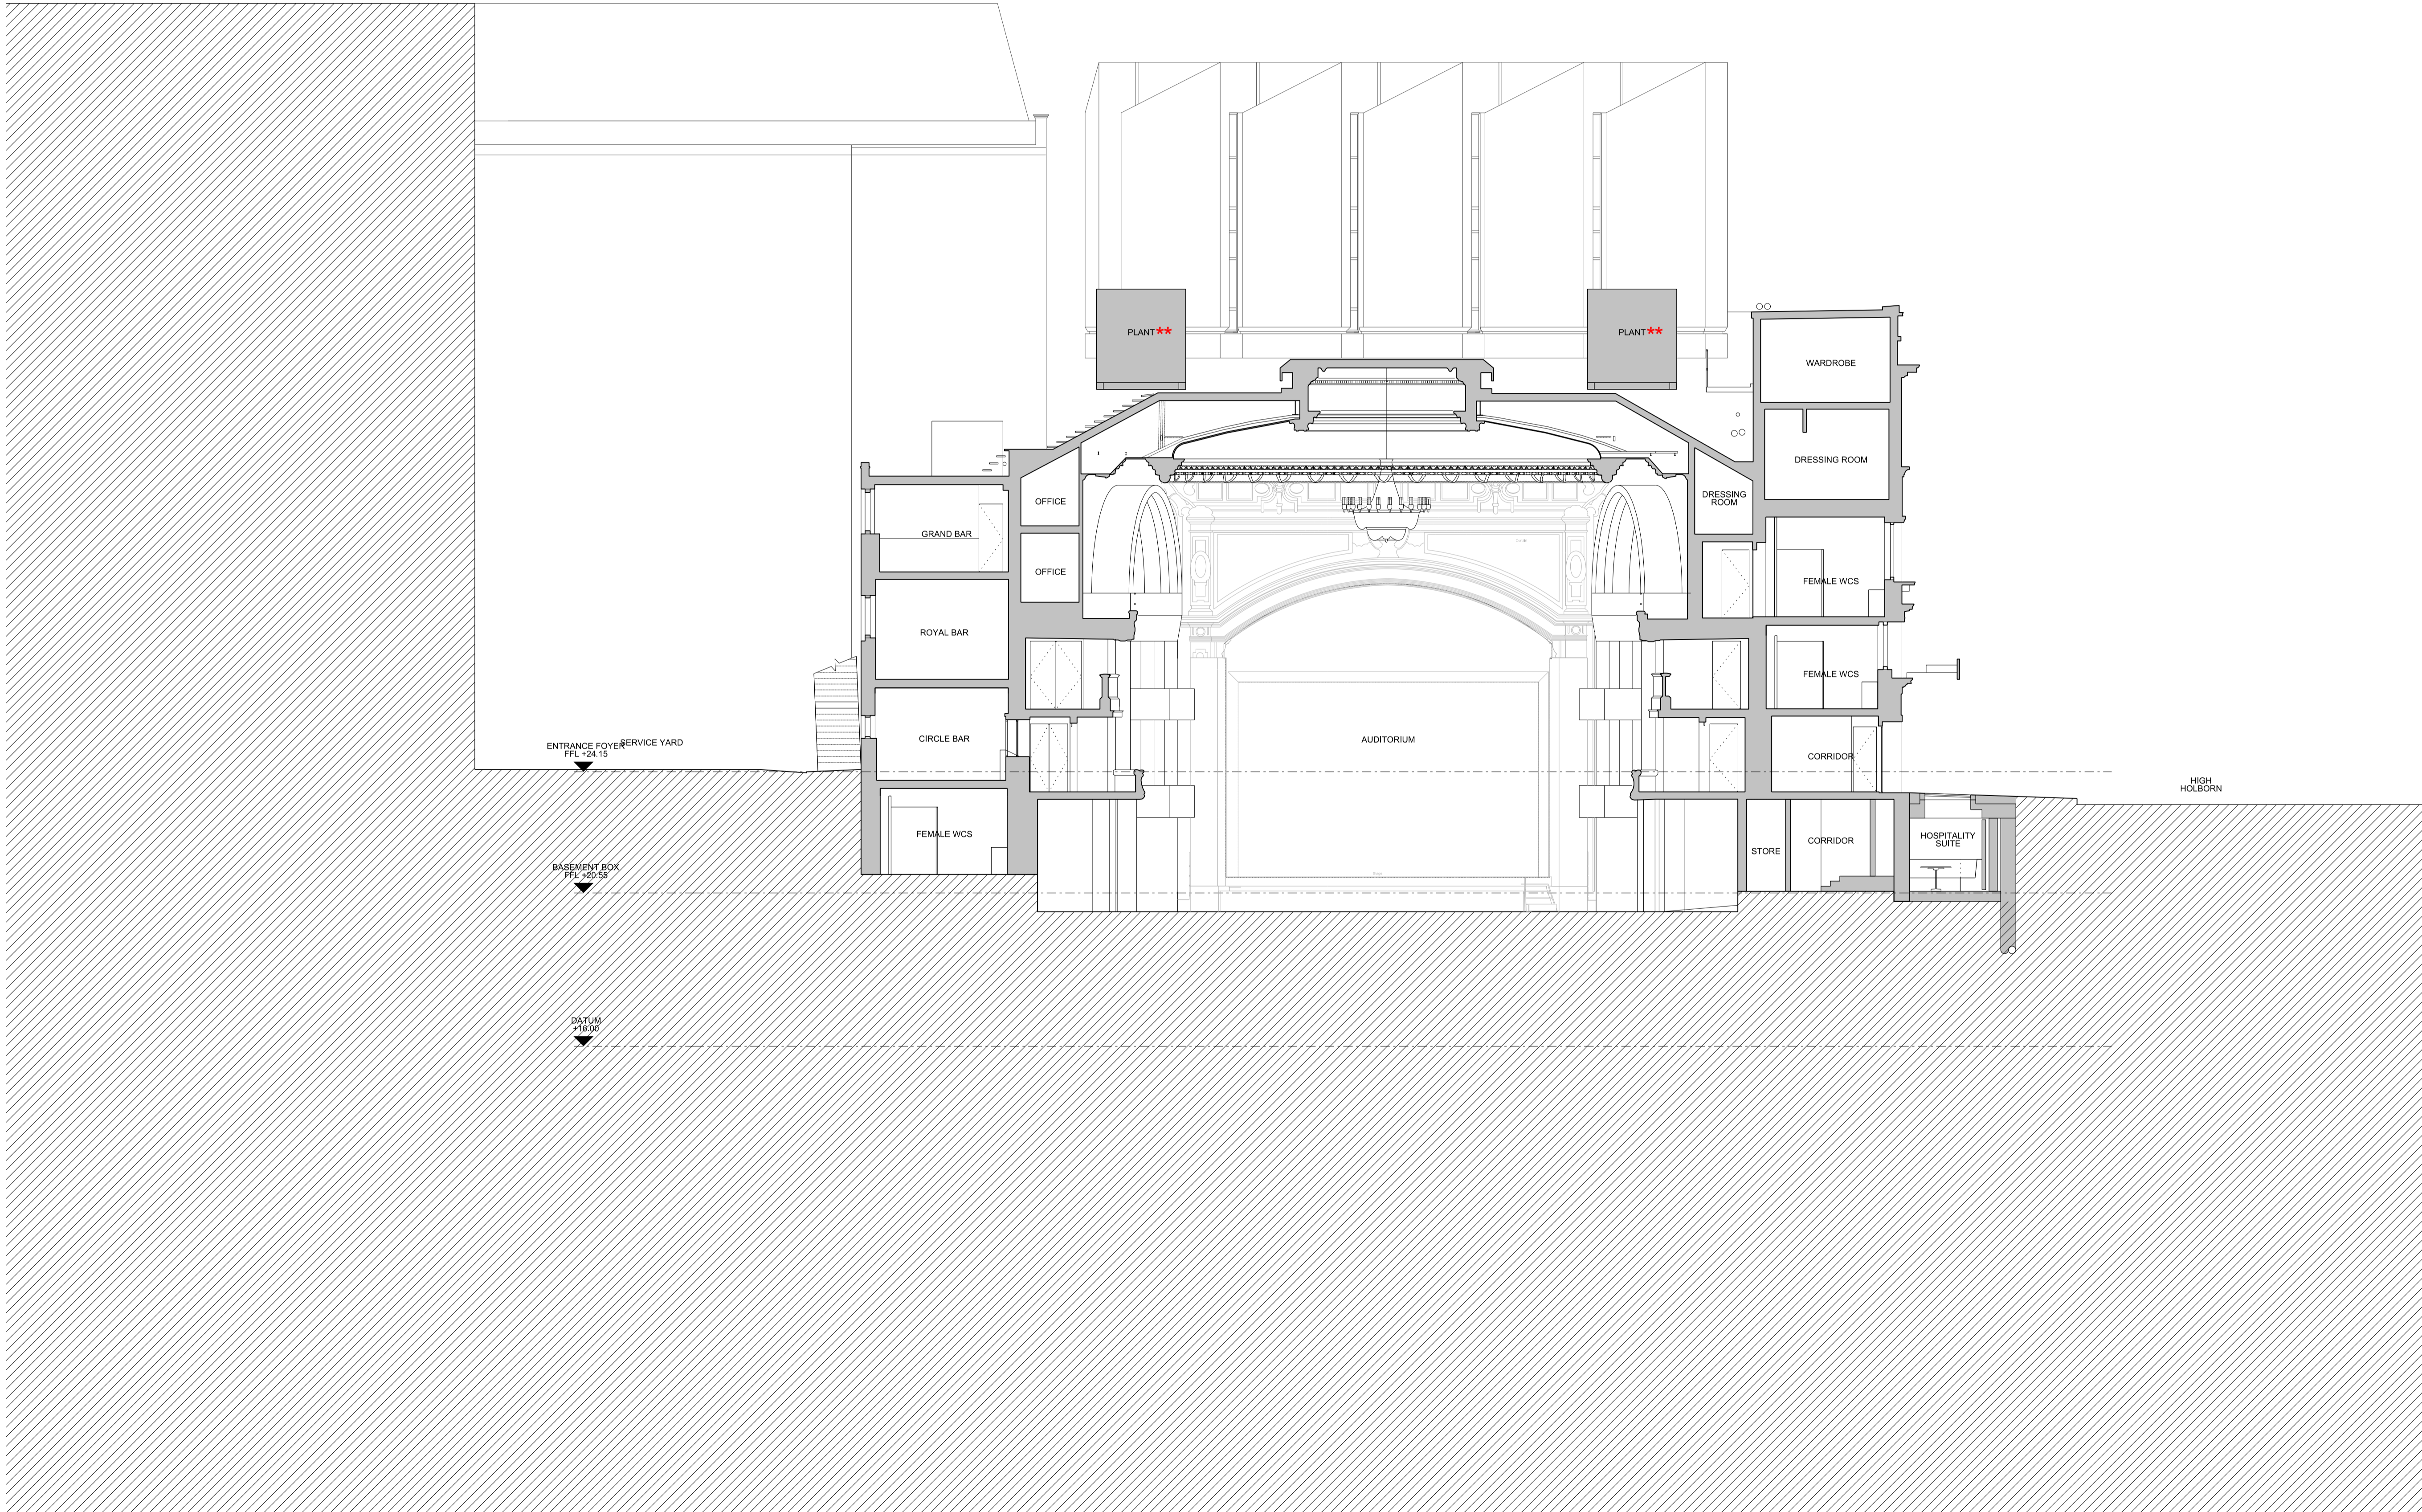

BENNETTS ASSOCIATES

1 Rawstorne Place, London EC1V 7NL
T +44(0)207 5203300 • www.bennettsassociates.com
E mail@bennettsassociates.com
For Bennetts Associates' electronic information issue disclaimer -
www.bennettsassociates.com/information/disclaimer

Project 1702 Project No. 1702
Shaftesbury Theatre
The Theatre of Comedy Company

Drawing Title
Proposed Section
Section BB
Proscenium Stage Left / Stage Right

Drawing Number 1702-P-220 Revision/Suitability \

Scale @ A3 1 : 200 Scale @A1 1 : 100 Revision Date 171220
YY MM DD