

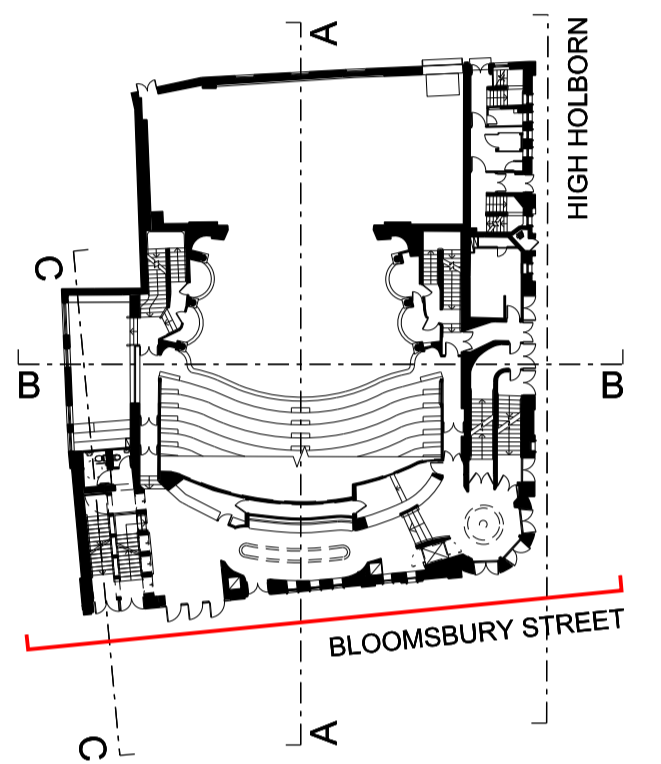


Notes

0m 1m 5m

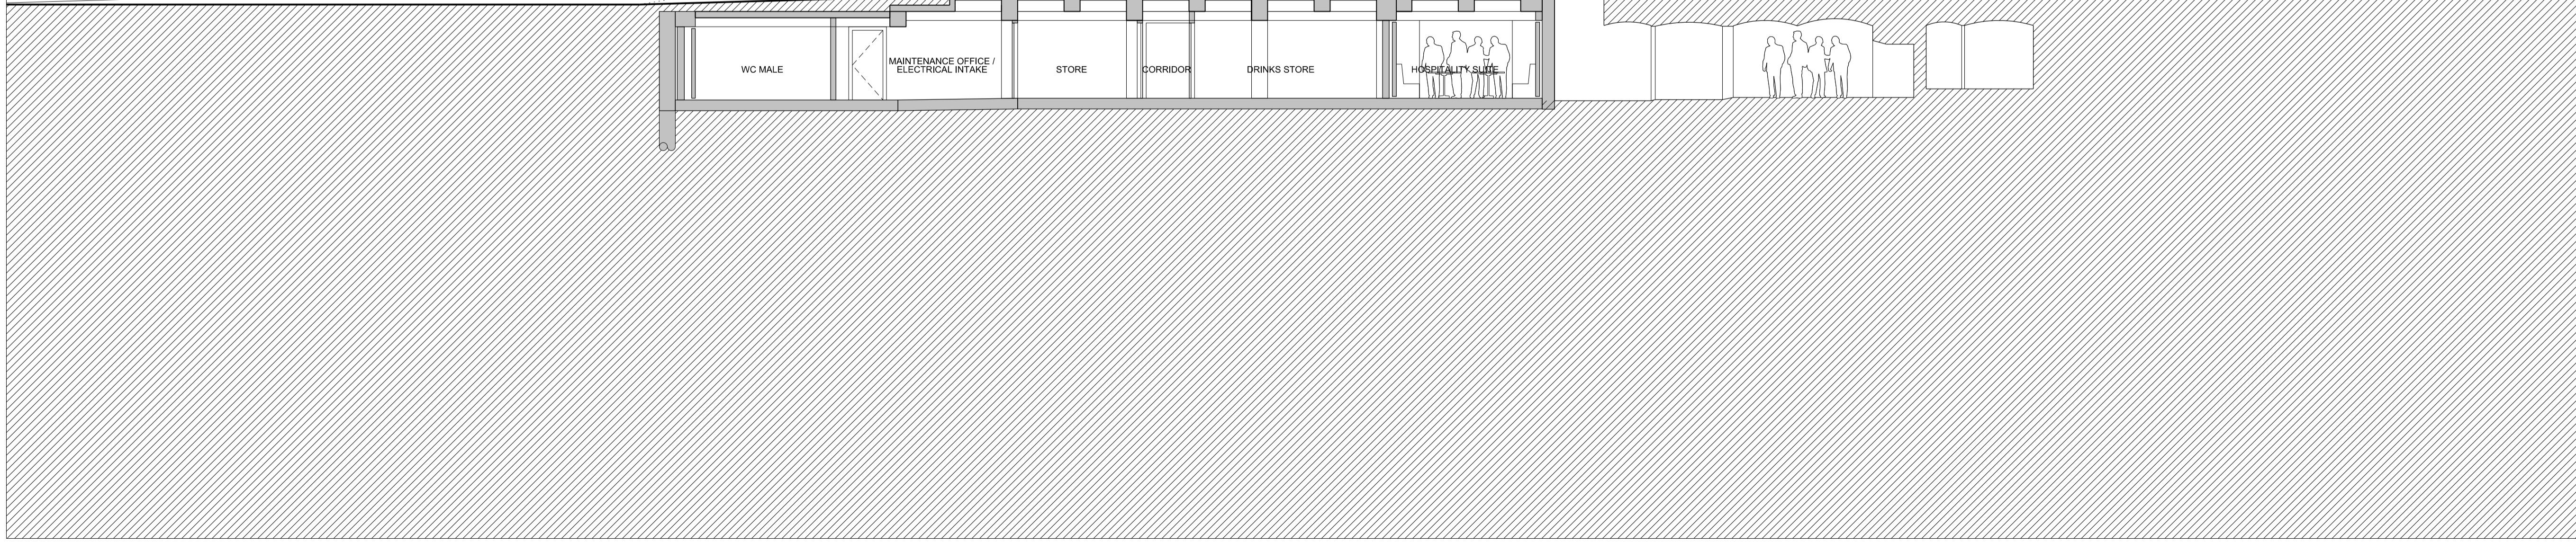

* All external works shown indicative.
Please refer to West End Project Information

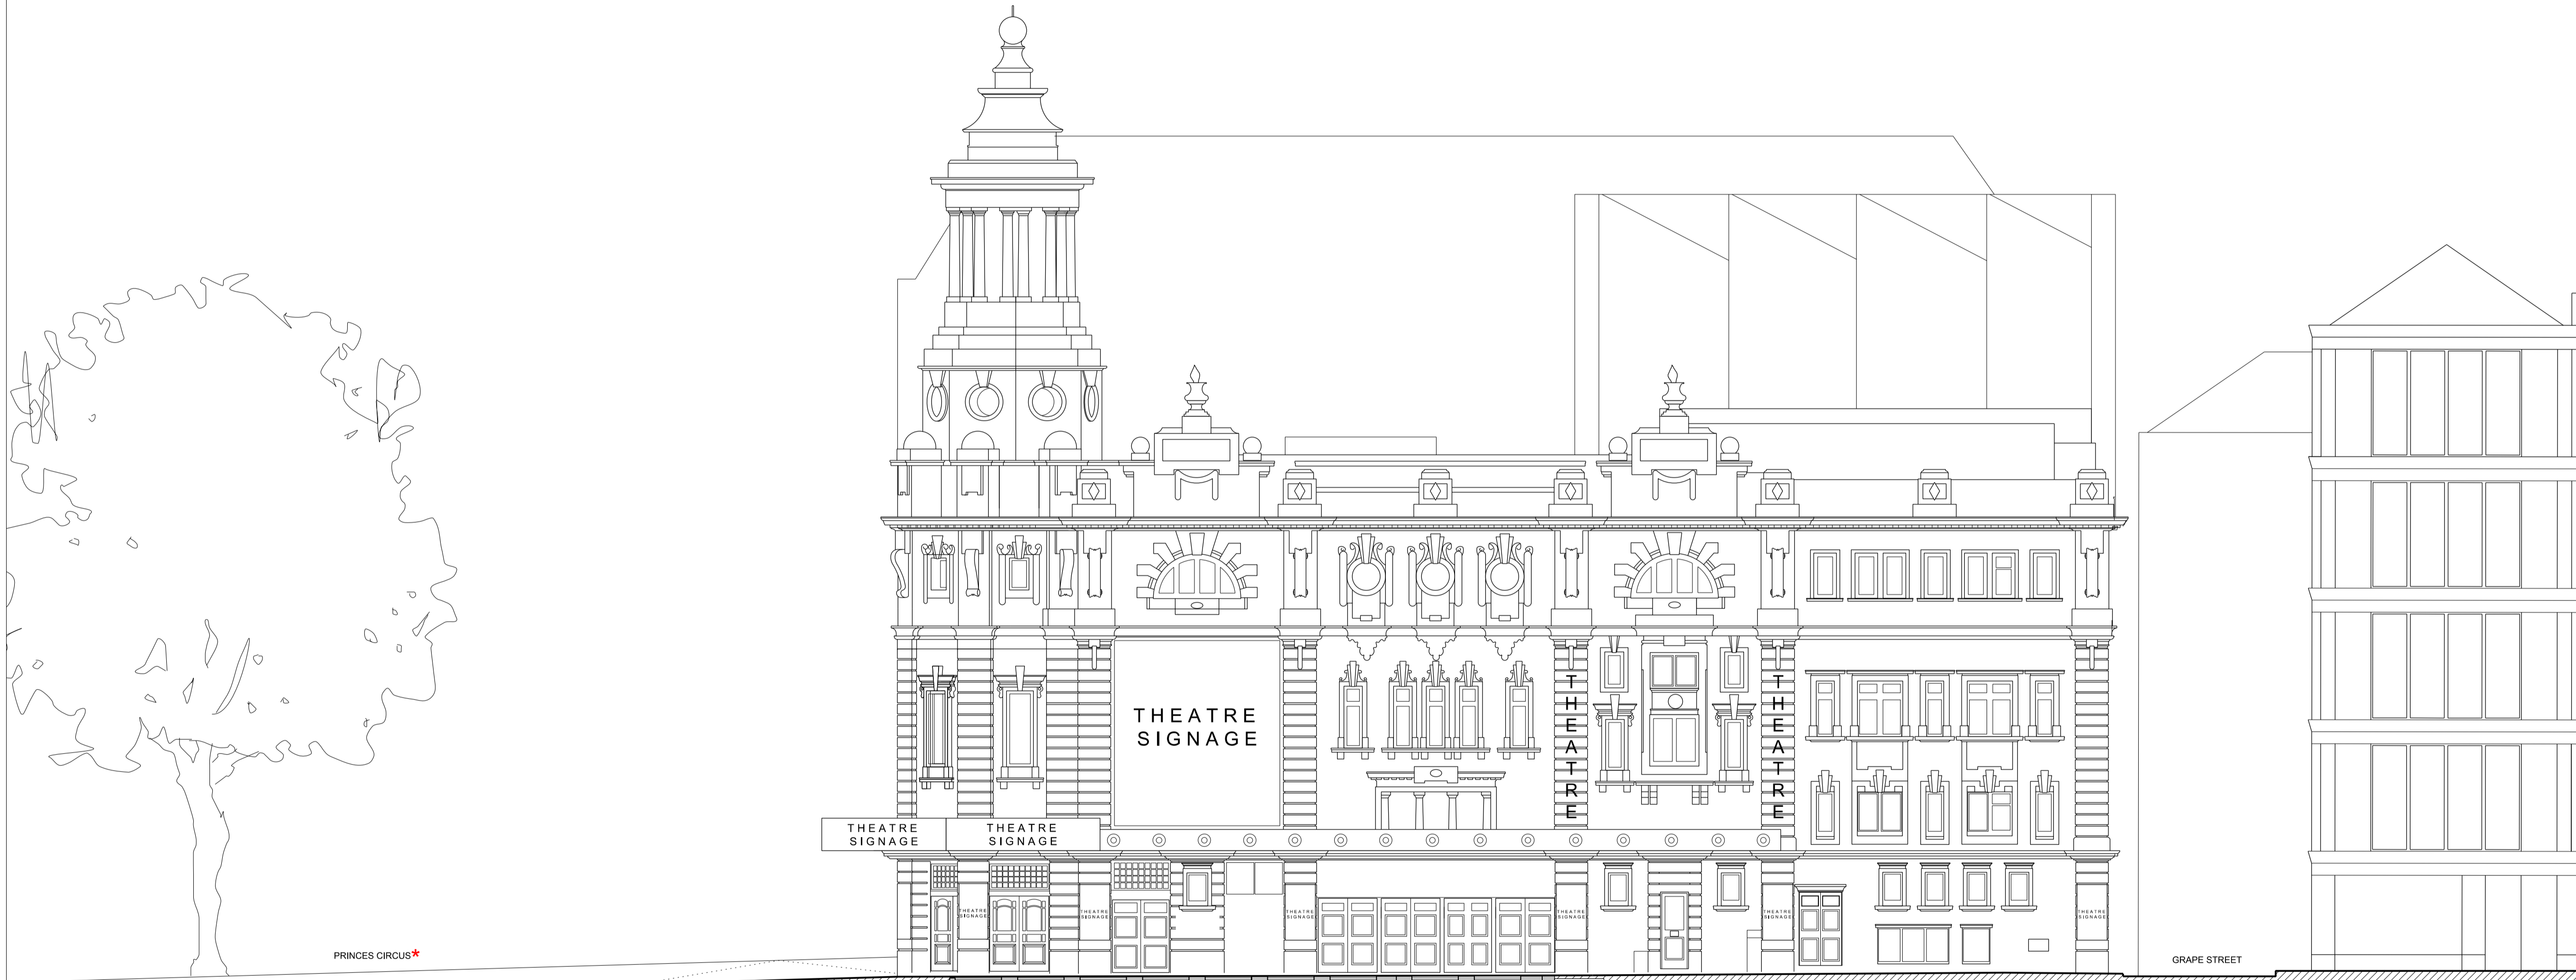

Shaftesbury Theatre

BENNETTS ASSOCIATES

1 Rawstorne Place, London EC1V 7NL
T +44(0)207 5203300 • www.bennettsassociates.com
E mail@bennettsassociates.com

Project 1702
Shaftesbury Theatre
The Theatre of Comedy Company

Drawing Title
Proposed Elevation
High Holborn
South

Drawing Number 1702-P-301
Revision/Suitability \

Scale @ A3 1 : 200
Scale @A1 1 : 100
Revision Date 171220
YY MM DD