



REVISIONS

Rev. Date By

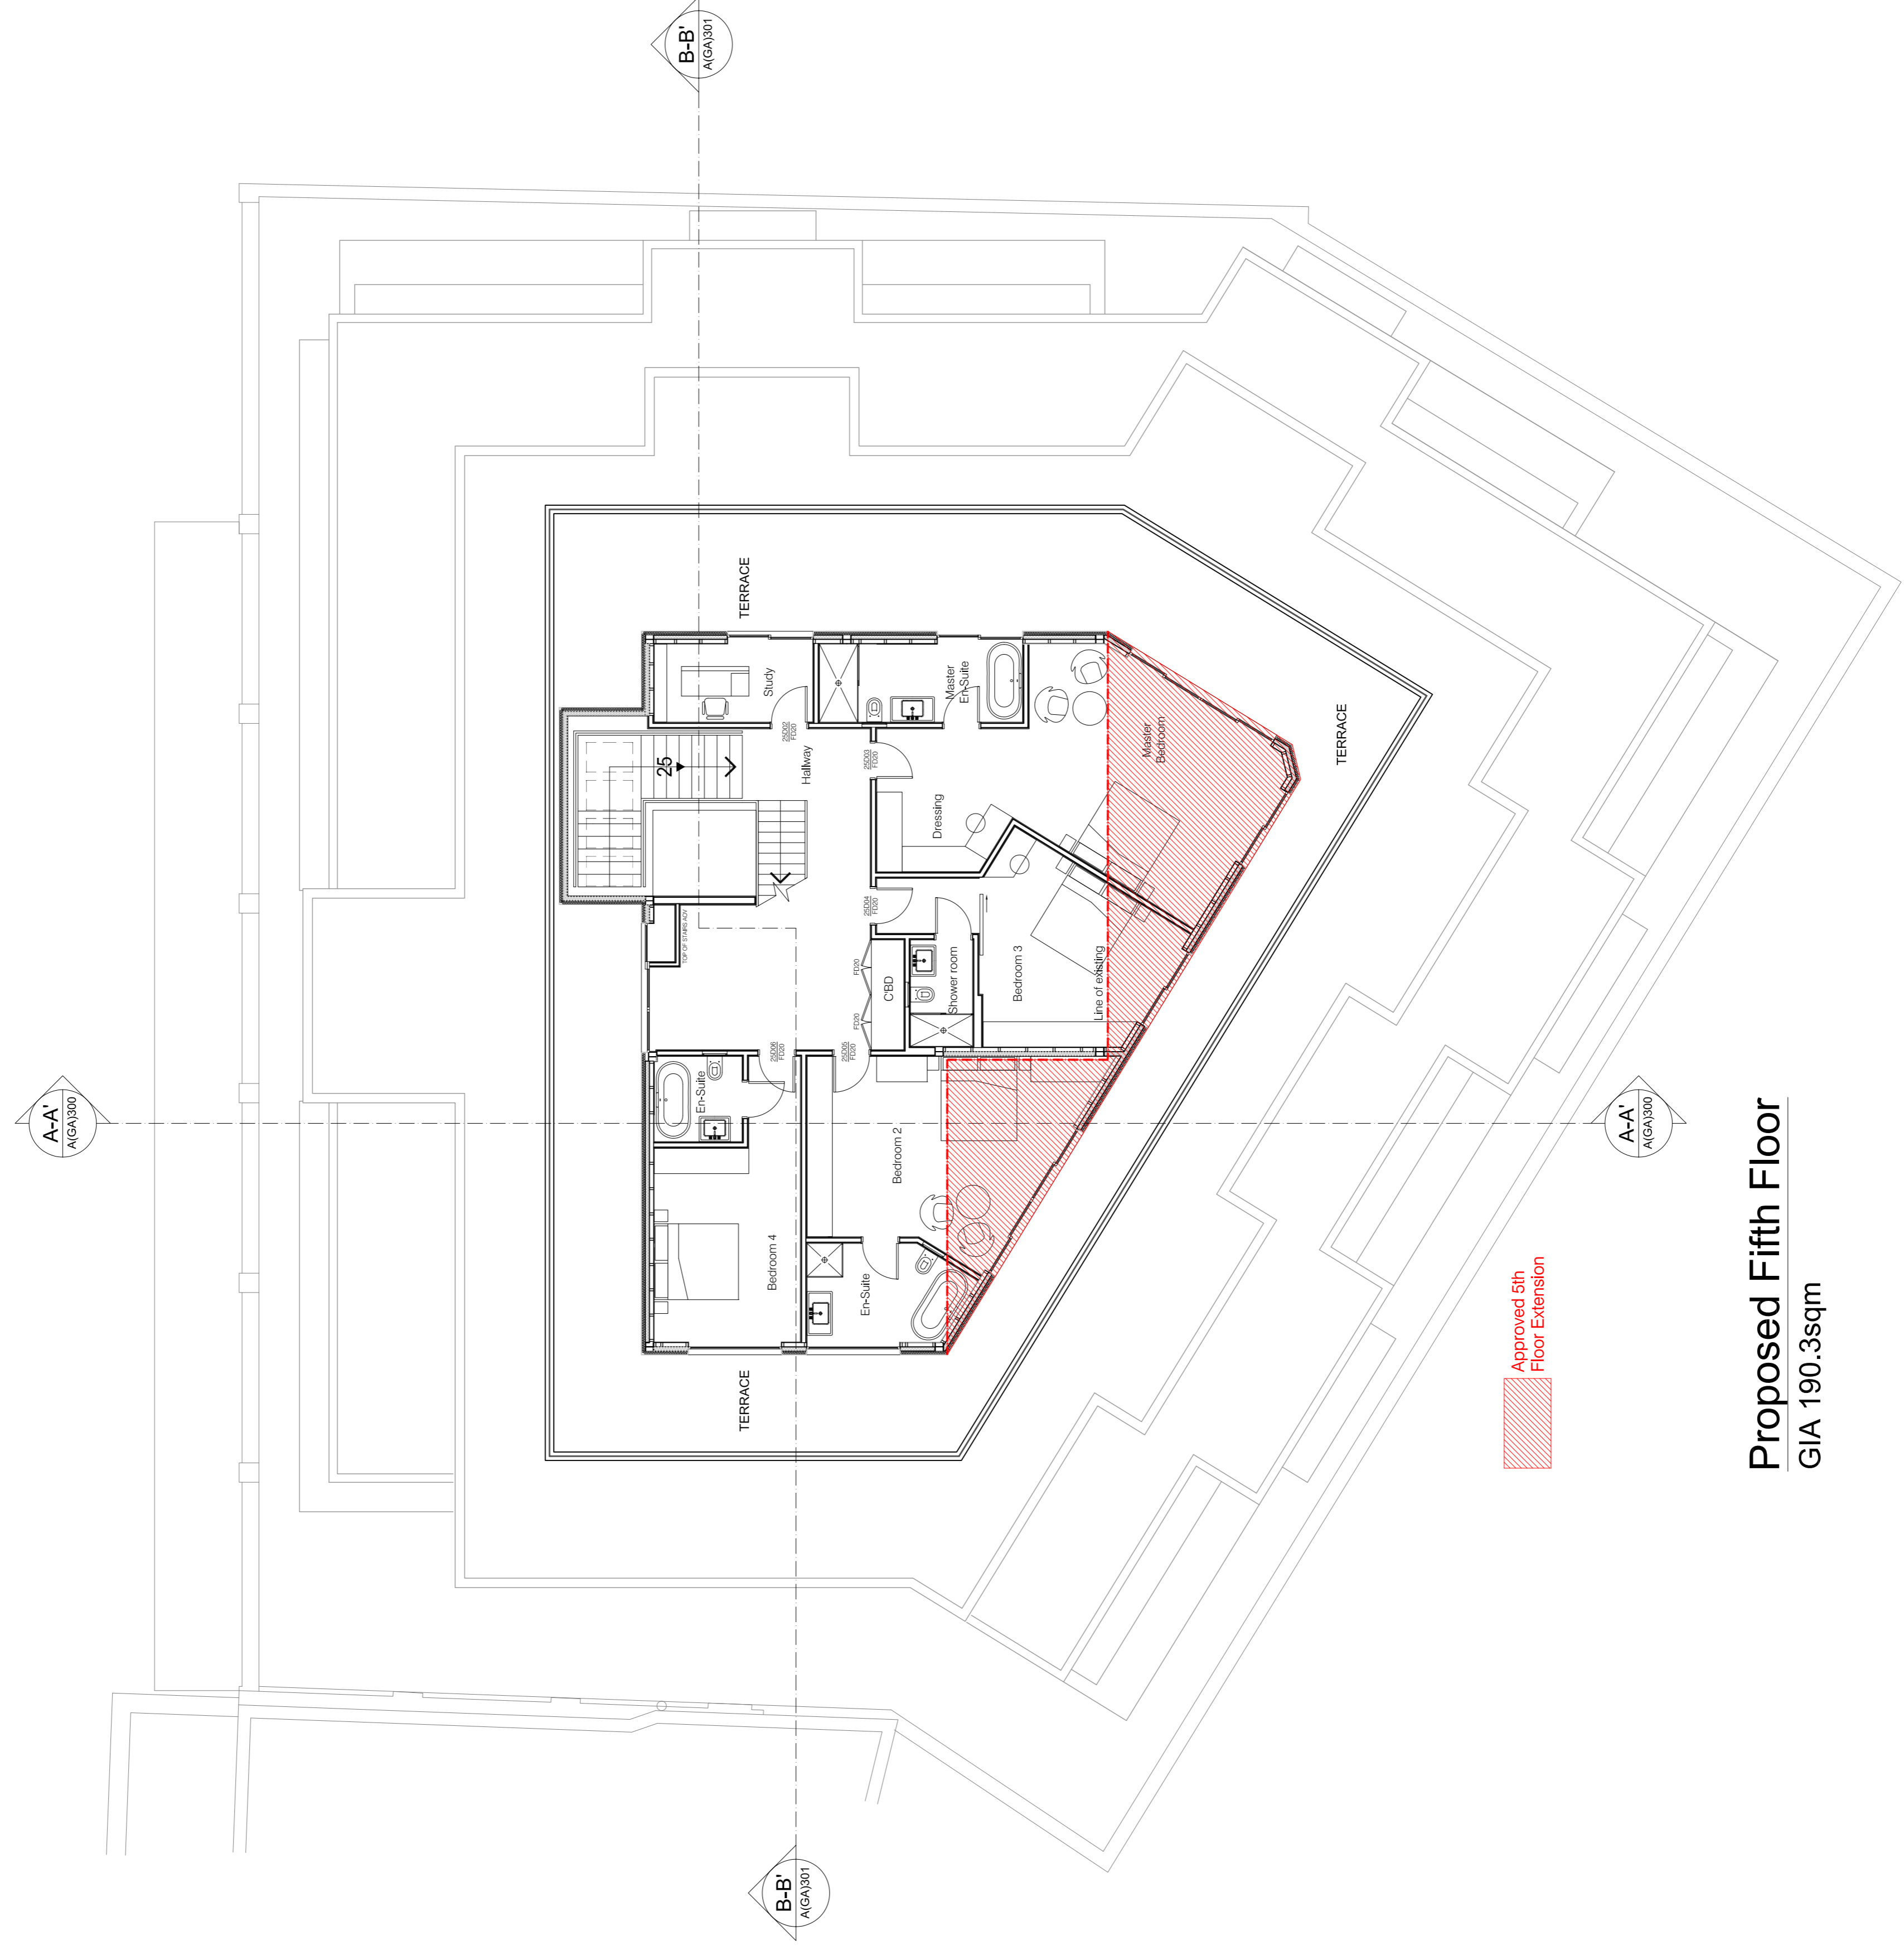

Approved 5th Floor Extension

Proposed Fifth Floor
GIA 190.3sqm

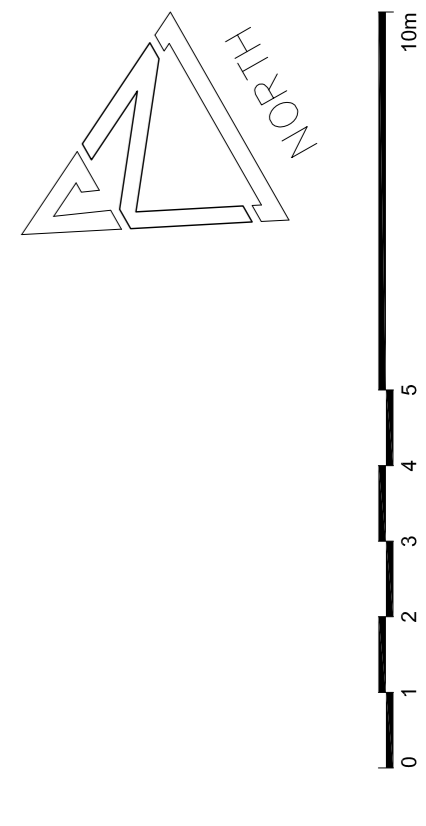

PLANNING APPLICATION

ALL DIMENSIONS TO BE CHECKED ON SITE
WORK TO FINISHED DIMENSIONS ONLY
REPAIRS TO EXISTING STRUCTURE TO BE COMPLETED
AT ONCE BEFORE PROCEEDING

Contemporary Design Solutions

46 Great Marlborough Street
London
W1F 7JY
Telephone: 020 7464 6000 Fax: 020 7464 4644

Kentish Town Developments

Client

Project Title
55 Holmes Road, London NW5 3AN
New 6th Floor Extension

Drawing Title
Proposed Fifth Floor

Scale: 1:100@A1, 1:200@A3 Date: January 2018
Drawn: LV Checked: -
Drawing No: 171010-A(GA)150 Rev: -