


3 SCALE 1:5 @ A1; 1:10 @ A3
SECTION DETAIL - FAMILY SITTING DOOR THRESHOLD

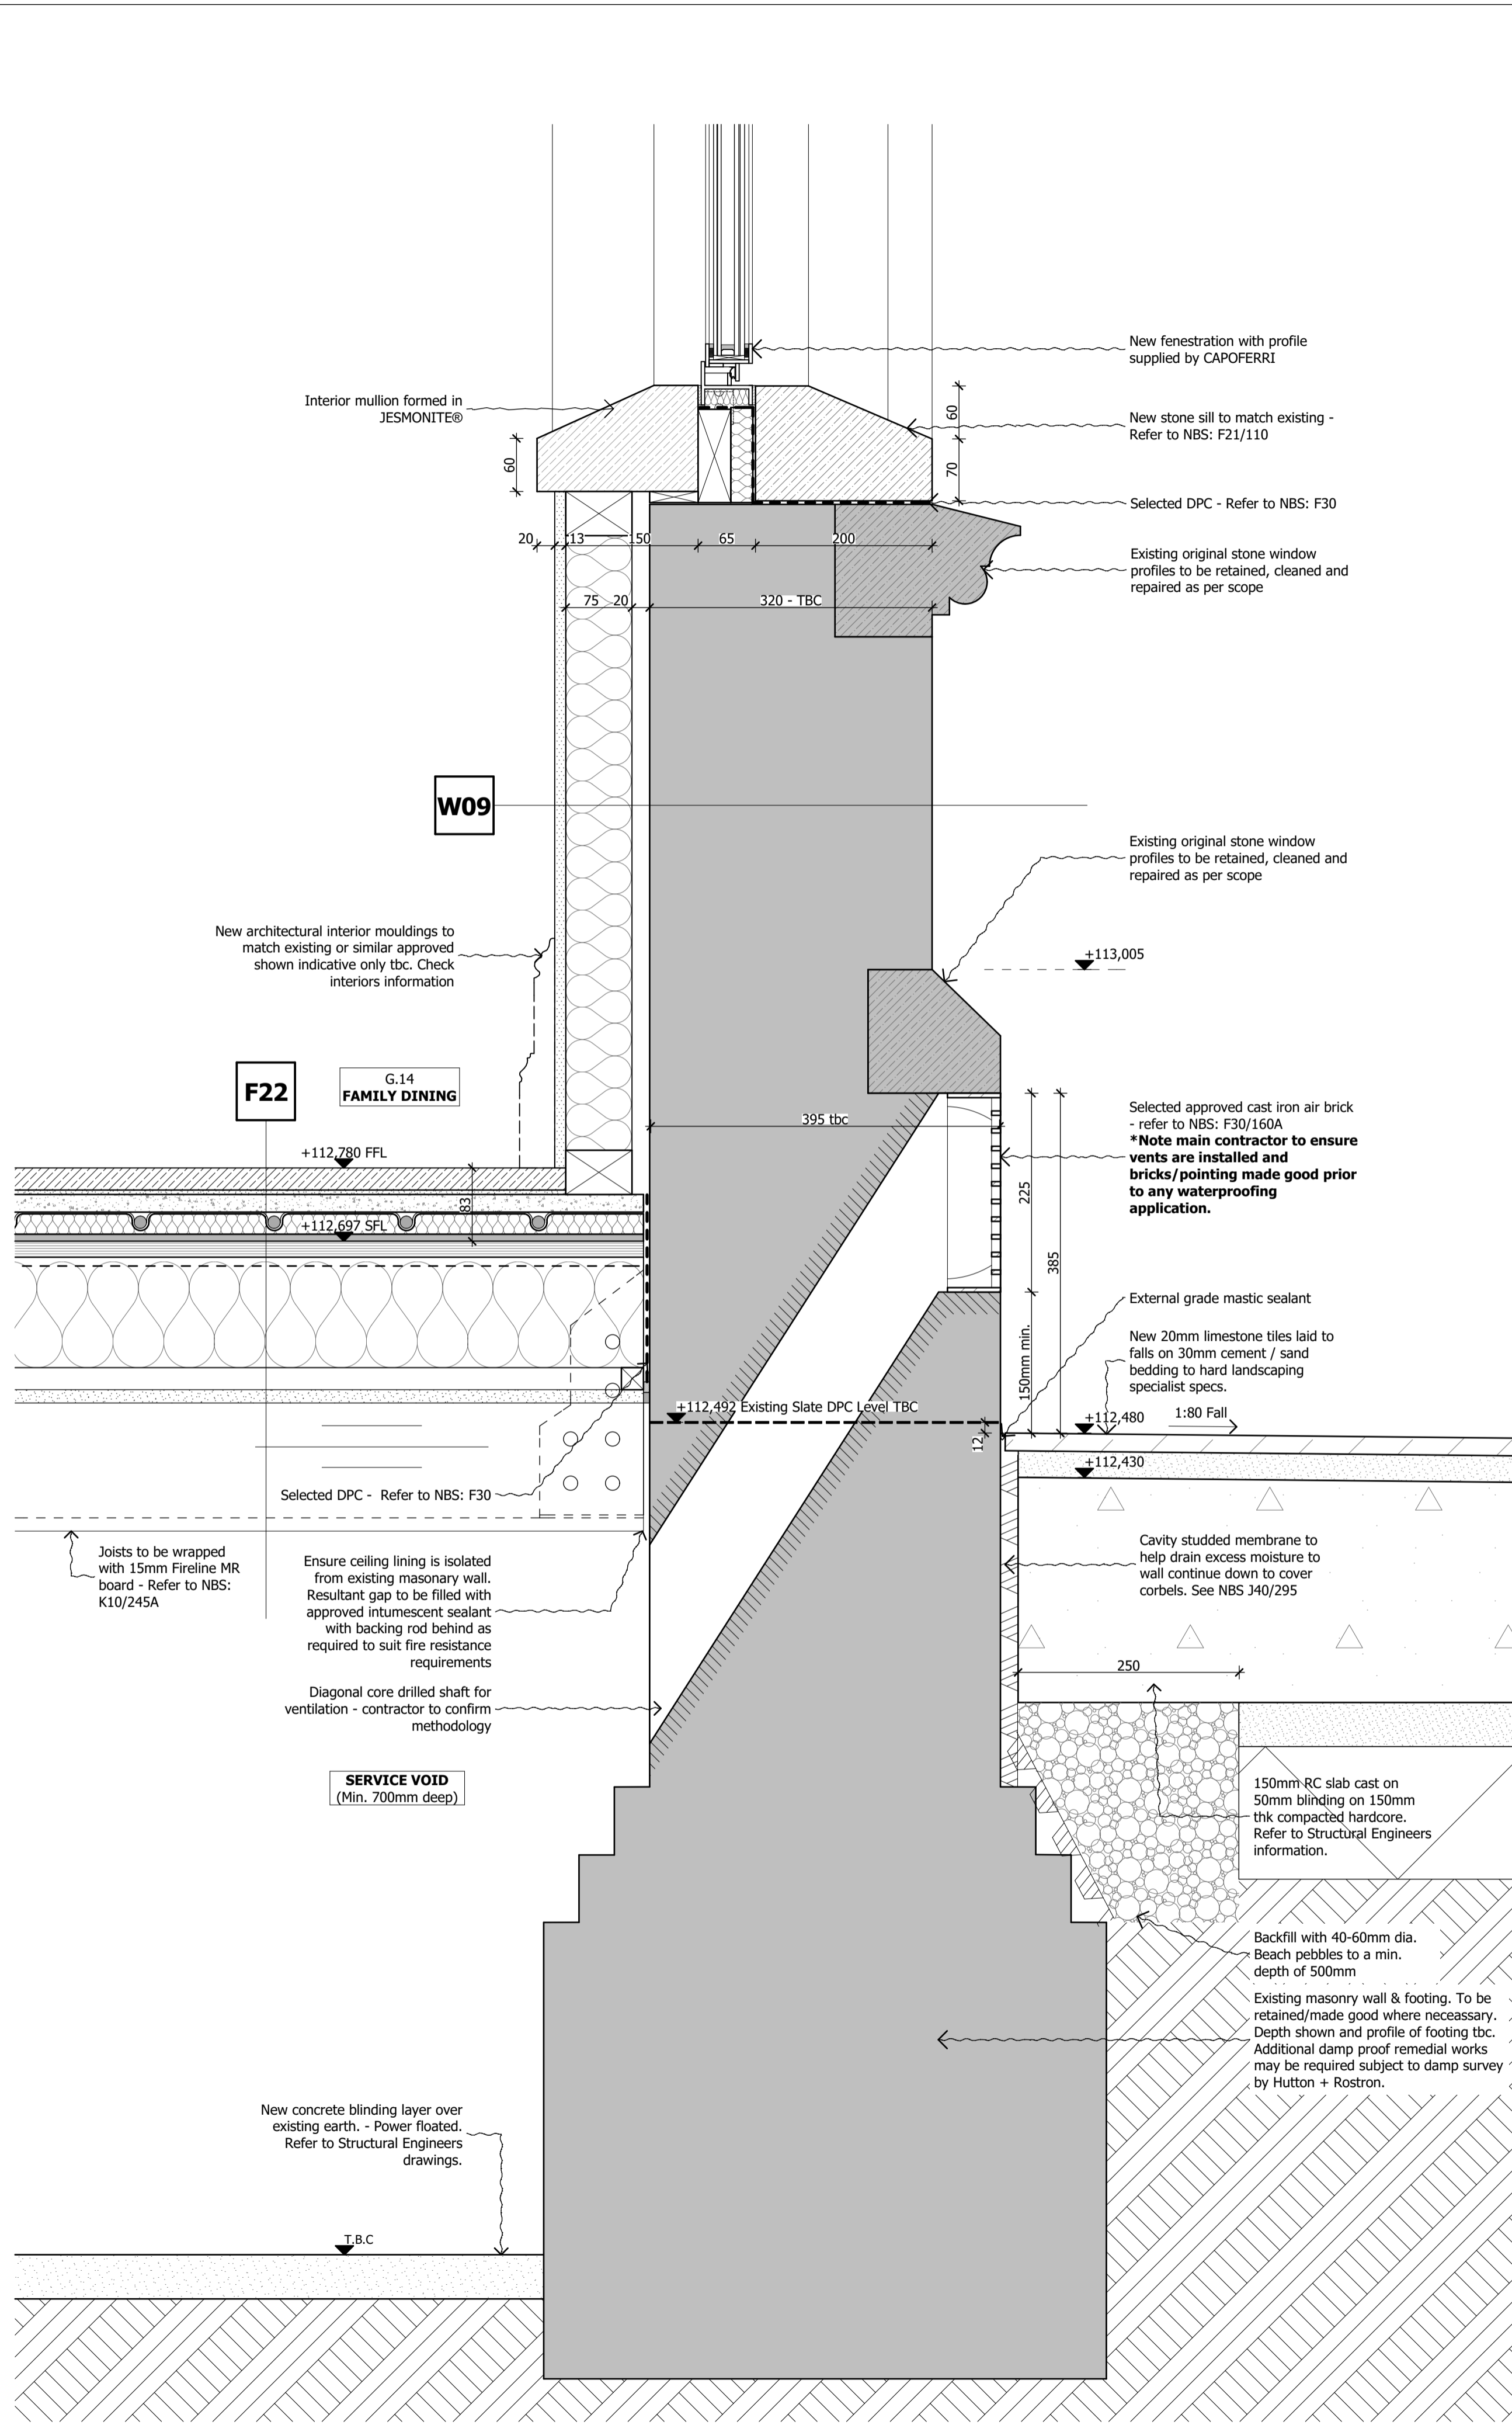

2 SCALE 1:5 @ A1; 1:10 @ A3
SECTION C-C DETAIL - GROUND FLOOR WINDOW SILL WITH VENT TO SOLUM

DO NOT SCALE FROM THIS DRAWING

Figured dimensions only are to be taken from this drawing. All dimensions are to be checked on site before any work is put in hand. If in doubt, ask.

All SHH drawings to be read in conjunction with relevant SHH Finishes, Sanitaryware, Lighting & Ironmongery schedules.

Any discrepancies to be highlighted to SHH prior to procurement and in good time.

Copyright © Spence Harris Hogan Limited 2015
 Registered in England & Wales. Registered No. 261 0615
 SHH is the trading name of Spence Harris Hogan Limited

Legends & Notes:
 Proposed Cast Iron Air Brick:



PLD	Date	Description	By
PLD1	19.01.18	Planning Condition Approval	CK
Rev	Date	Descriptor	Athr.



1 Vencourt Place, Ravenscourt Park
 Hammersmith, London W6 9NU
 Phone: +44 (0) 20 8600 4171 Email: info@shh.co.uk
 shh.co.uk

Project:
Athlone House
 Hampstead Lane
 London
 Client:
 Private Client

Drawing Title:
 400 Construction Details

Existing House New Below Ground Details

(Project number/DWG number_Revision):
(817)AH-410_PL01

Checked:
 SM