
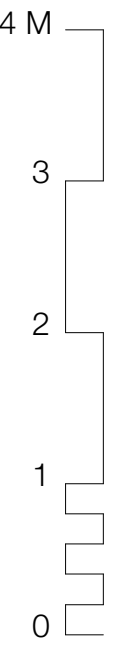
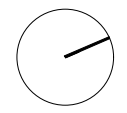


KEY:

- ▽ Level
- △ Underside Level
- ▼ Proposed Level
- CHT 110.83 Cill Level
- LHT 112.98 Lintel Level
- 150 Door Width
- 2.02 Door Height
- DP Drain Pipe
- IC Inspection Cover
- G Gulley
- Boundary Line
- - - Wall Demolished
- . - . Elevated Fabric Demolished
- New Structure/Insulation
- Joinery
- Brick Wall/Paving
- Green Roof
- New Glazing

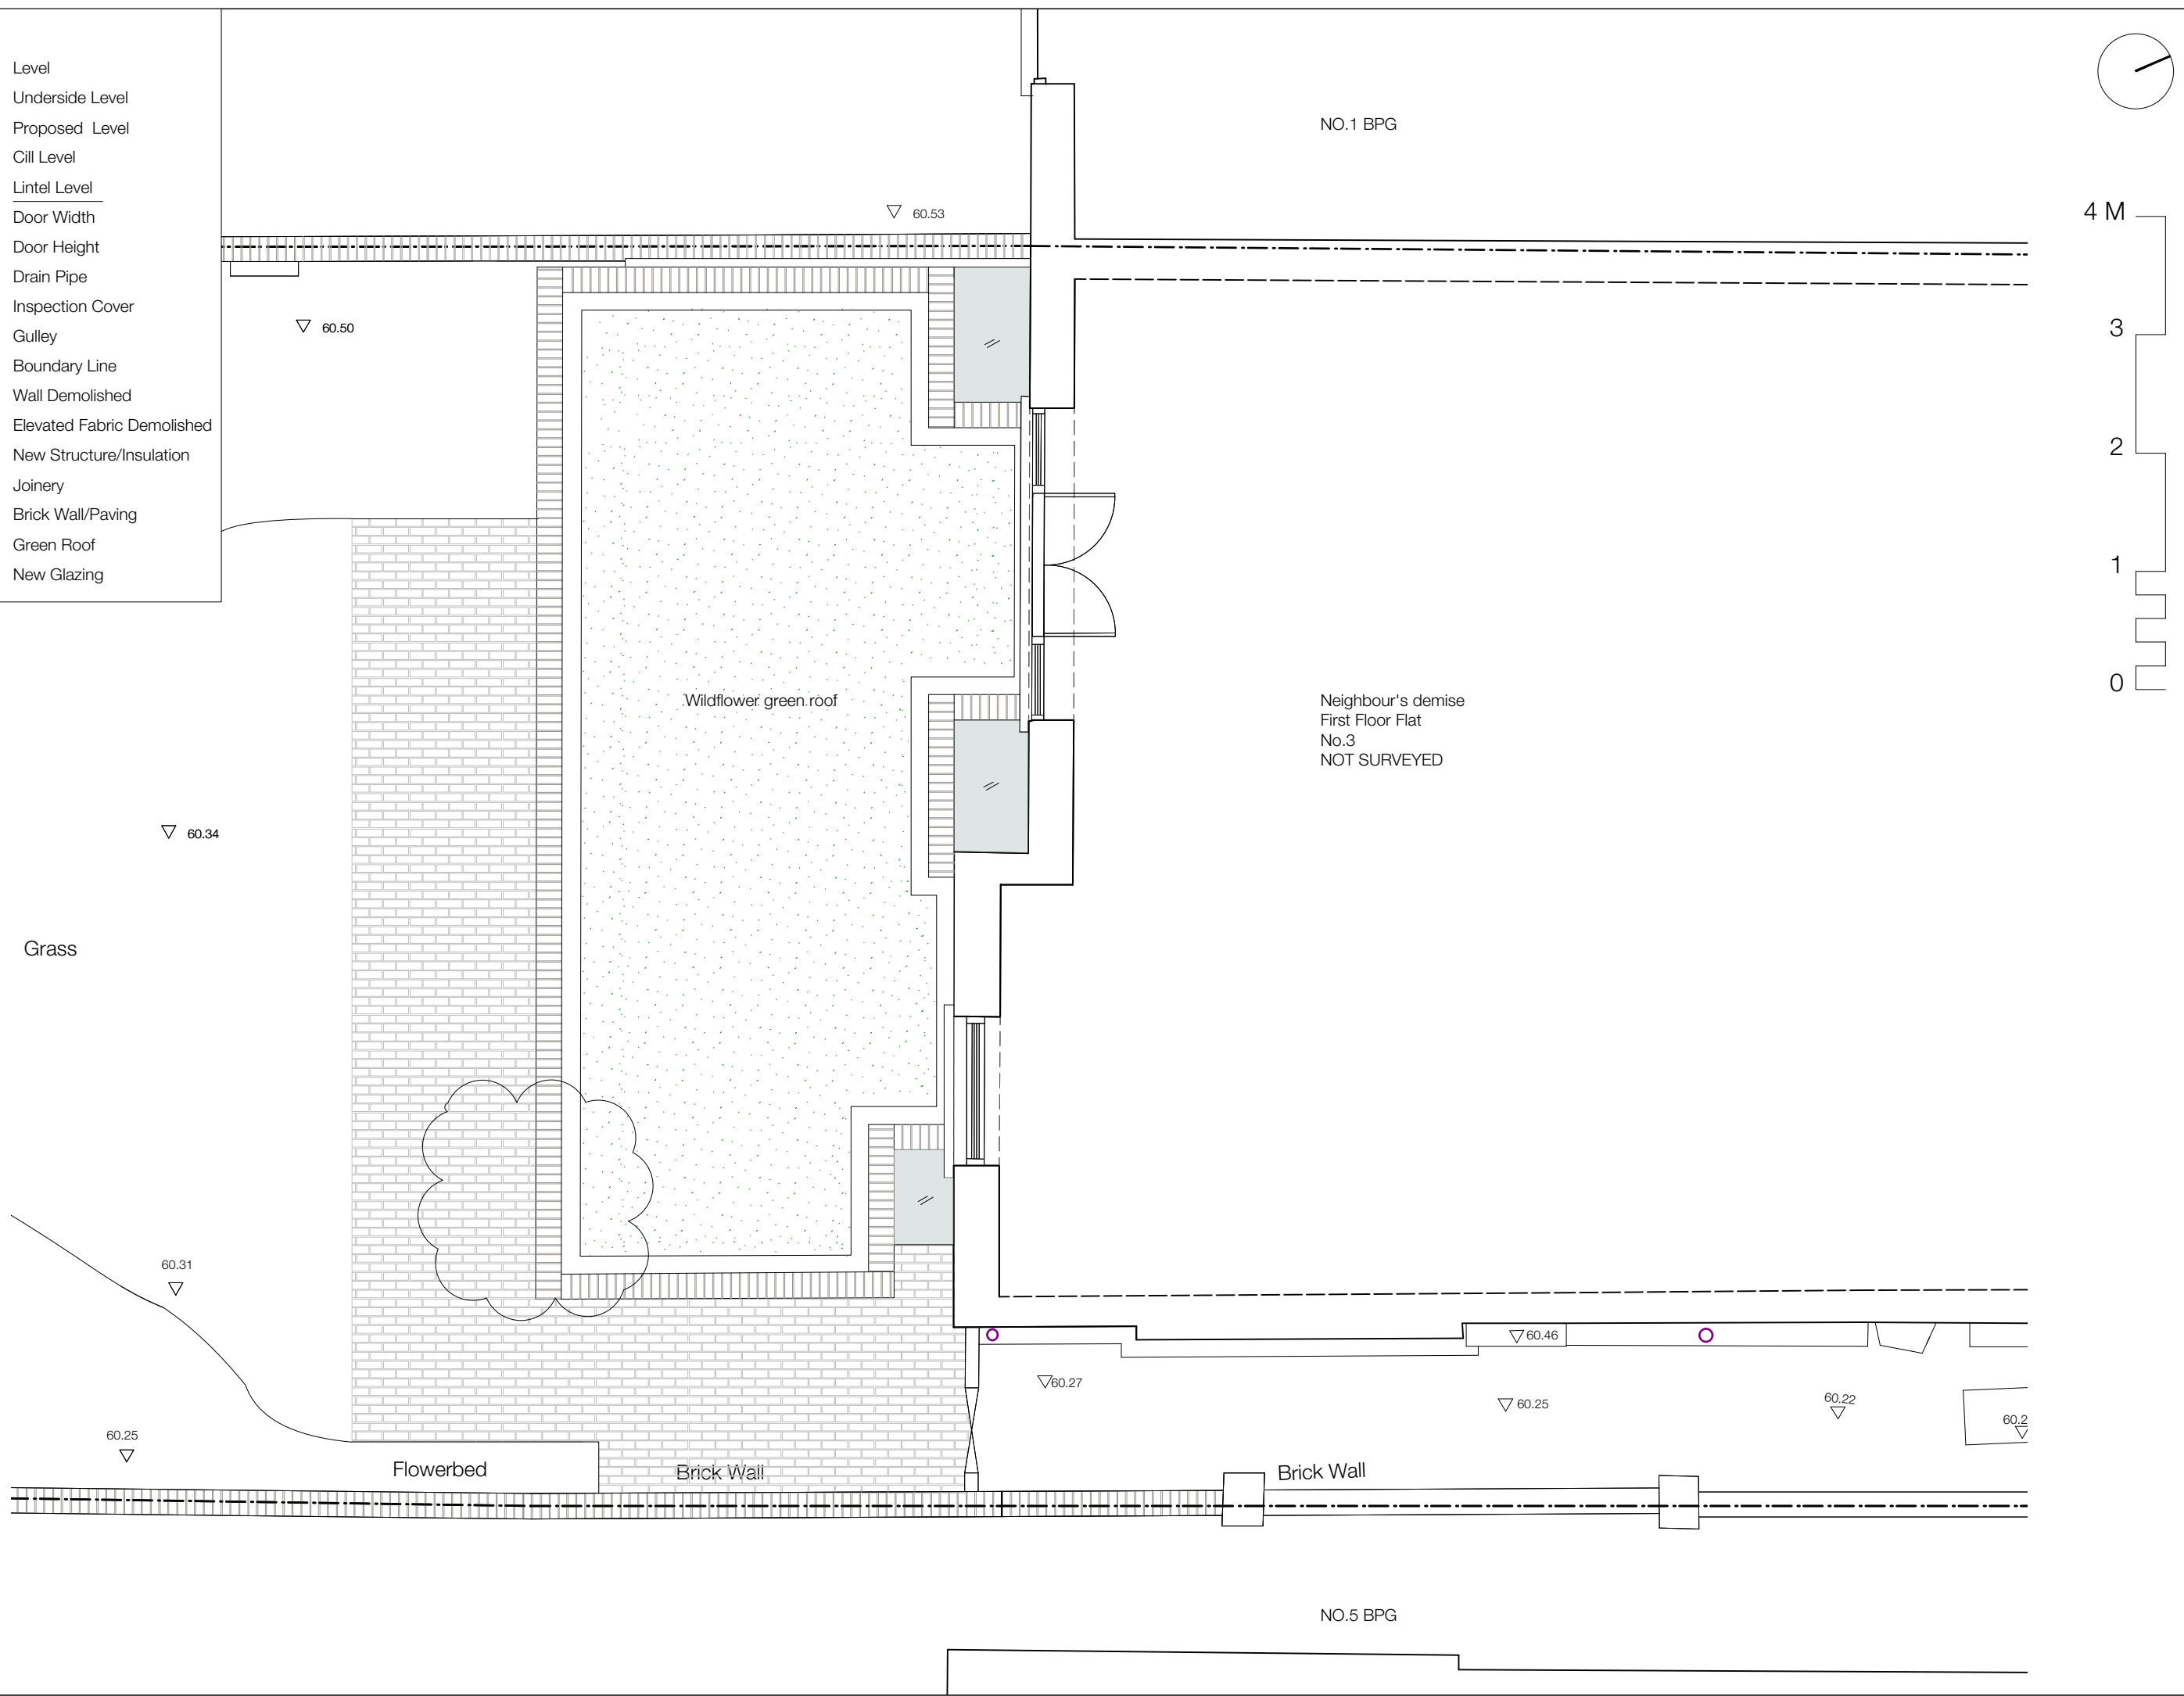

TITLE: First Floor Part-Plan Rear (proposed)	NO: P111	REV: P5	DATE: 05 February 2018
PROJECT: Garden Flat, 3 Belsize Park Gardens	SCALE: 1:50	PAPER: A3	
SANYA POLESCUK ARCHITECTS		8a BELSIZE COURT GARAGES LONDON NW3 5AJ T:0207 431 8580 e-mail:enquiries@polestuckarchitects.com	