
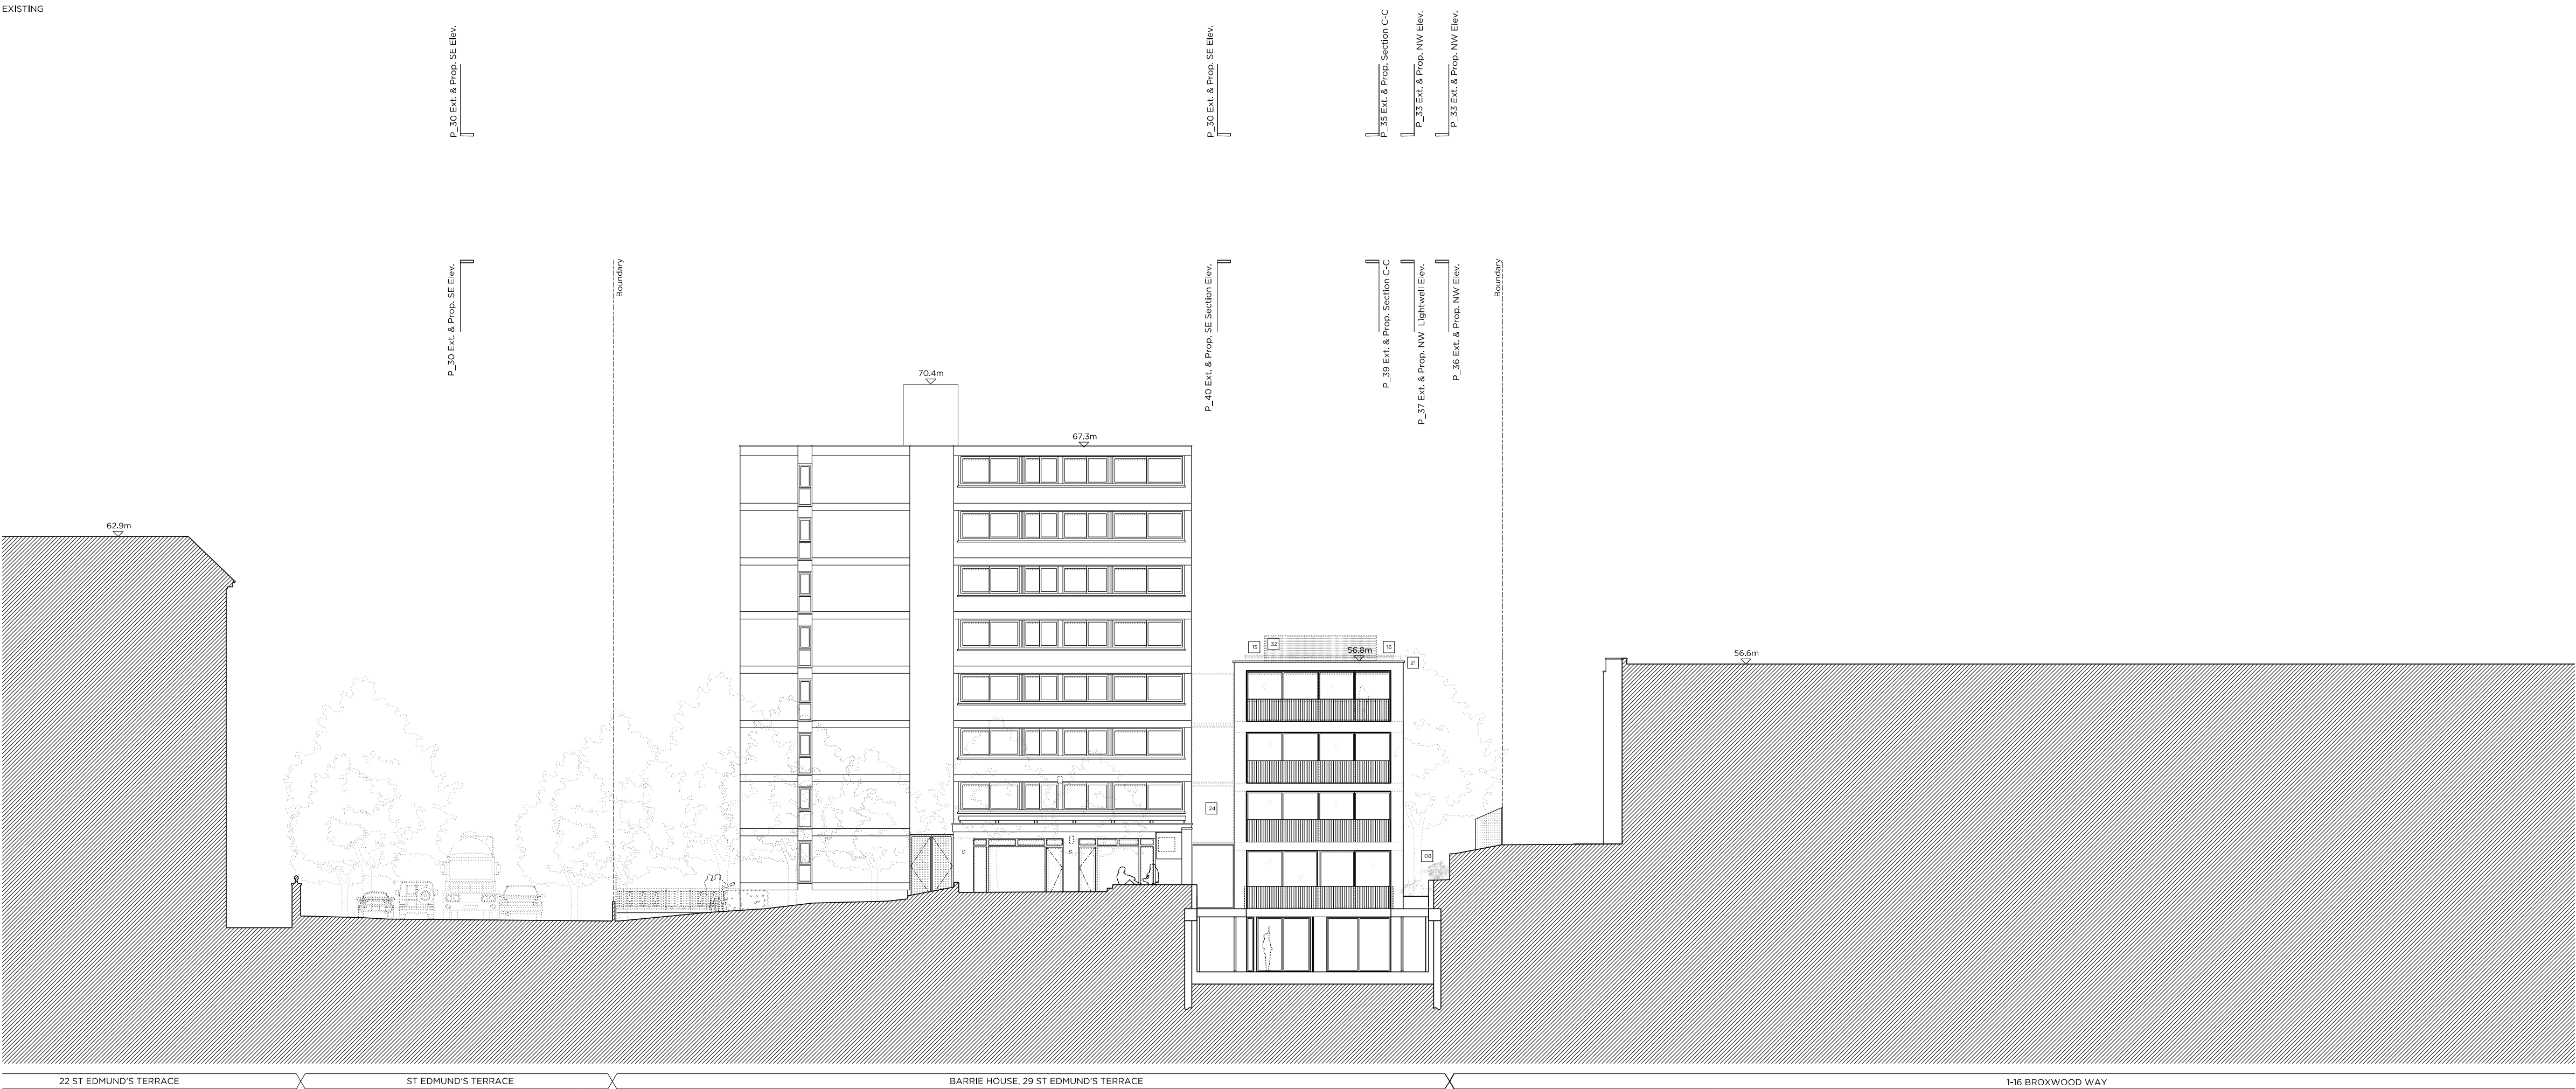


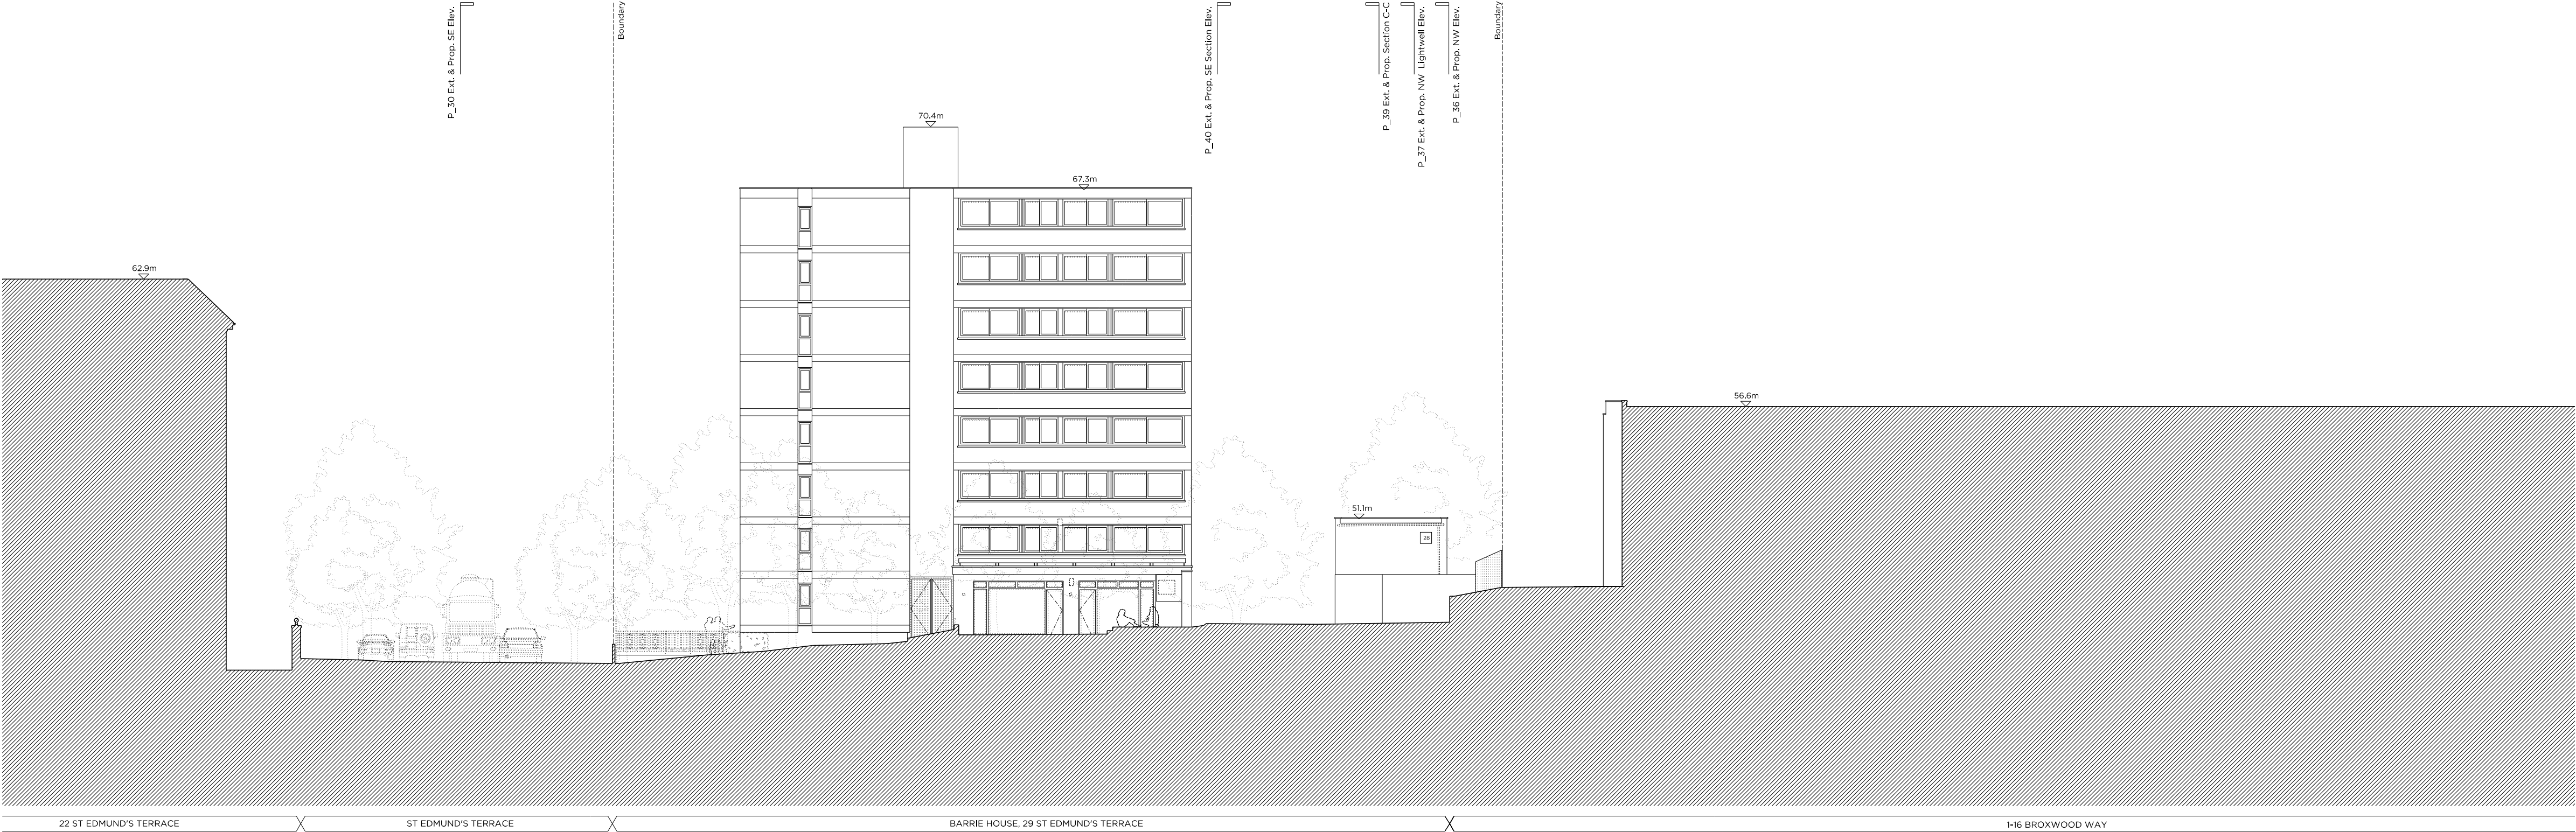

Key Plan, Scale 1:250

Legend: Proposed Key

- Site boundary.
- Line of demolished building.
- Existing structure / earth.
- New Structure.
- Existing structure not part of this application.

Proposed notes:

1 Natural stone paving to terrace	21 Profilled anodised aluminium cladding
2 Natural stone paving on permeable base	22 Pressed anodised aluminium window reveal
3 Resin bonded gravel	23 Brickwork
4 Resin bonded gravel to car parking space	24 Portland white stone
5 Existing bin store relocated	25 Portland stone coping
6 Proposed 6th store (200,000 fire endurance + 2hrs 240 fire window unit)	26 Double glazed window with anodised aluminium frame
7 Proposed brick store (18 long stay & 4 short stay)	27 Anodised aluminium balustrade
8 Planting border	28 Structural low iron glass
9 Pedestrian pathway	29 Anodised aluminium fin
10 Dwarf wall to the boundary	30 10 parking residents' parking bays retained as shown
11 Pedestrian access gate	31 ACHV smoke outlet
12 Sliding vehicle access gate	32 Existing guttering to be demolished
13 Vehicle one way system	33 Anodised aluminium building mounted privacy screens
14 Lightwell	34 Obscured glazing to 1.7m above finished floor level
15 Sedum green roof	35 Clear glass balustrade
16 Lift overrun	36 Attenuated Acoustic Enclosure

Rev - 04.01.18 Issued for Planning

PLANNING

Project No. 16033

Client Kalemminster Ltd.

Date November 2017

Scale 1:200 @ A1 / 1:400 @ A3

Project Barrie House, 29 St. Edmund's Terrace

Drawing Title: Existing and Proposed Northeast Lightwell Elevation

Drawing No. P_35 Rev. -

Drawn MW Approved TMC Signed

Marek Wojciechowski Architects Ltd.

66 - 68 Margaret Street W1W 8SR 1. 020 7580 9336 www.mw-a.co.uk

Copyright Marek Wojciechowski Architects Ltd. No implied license exists. This drawing should not be used to calculate areas for the purposes of valuation. All dimensions to be checked on site by the contractor and such dimensions to be their responsibility. Do not scale drawings. All work must comply with relevant British Standards and Building Regulations requirements. Drawing errors and omissions to be reported to the architect.

0 2m 5m 10m 15m 20m