
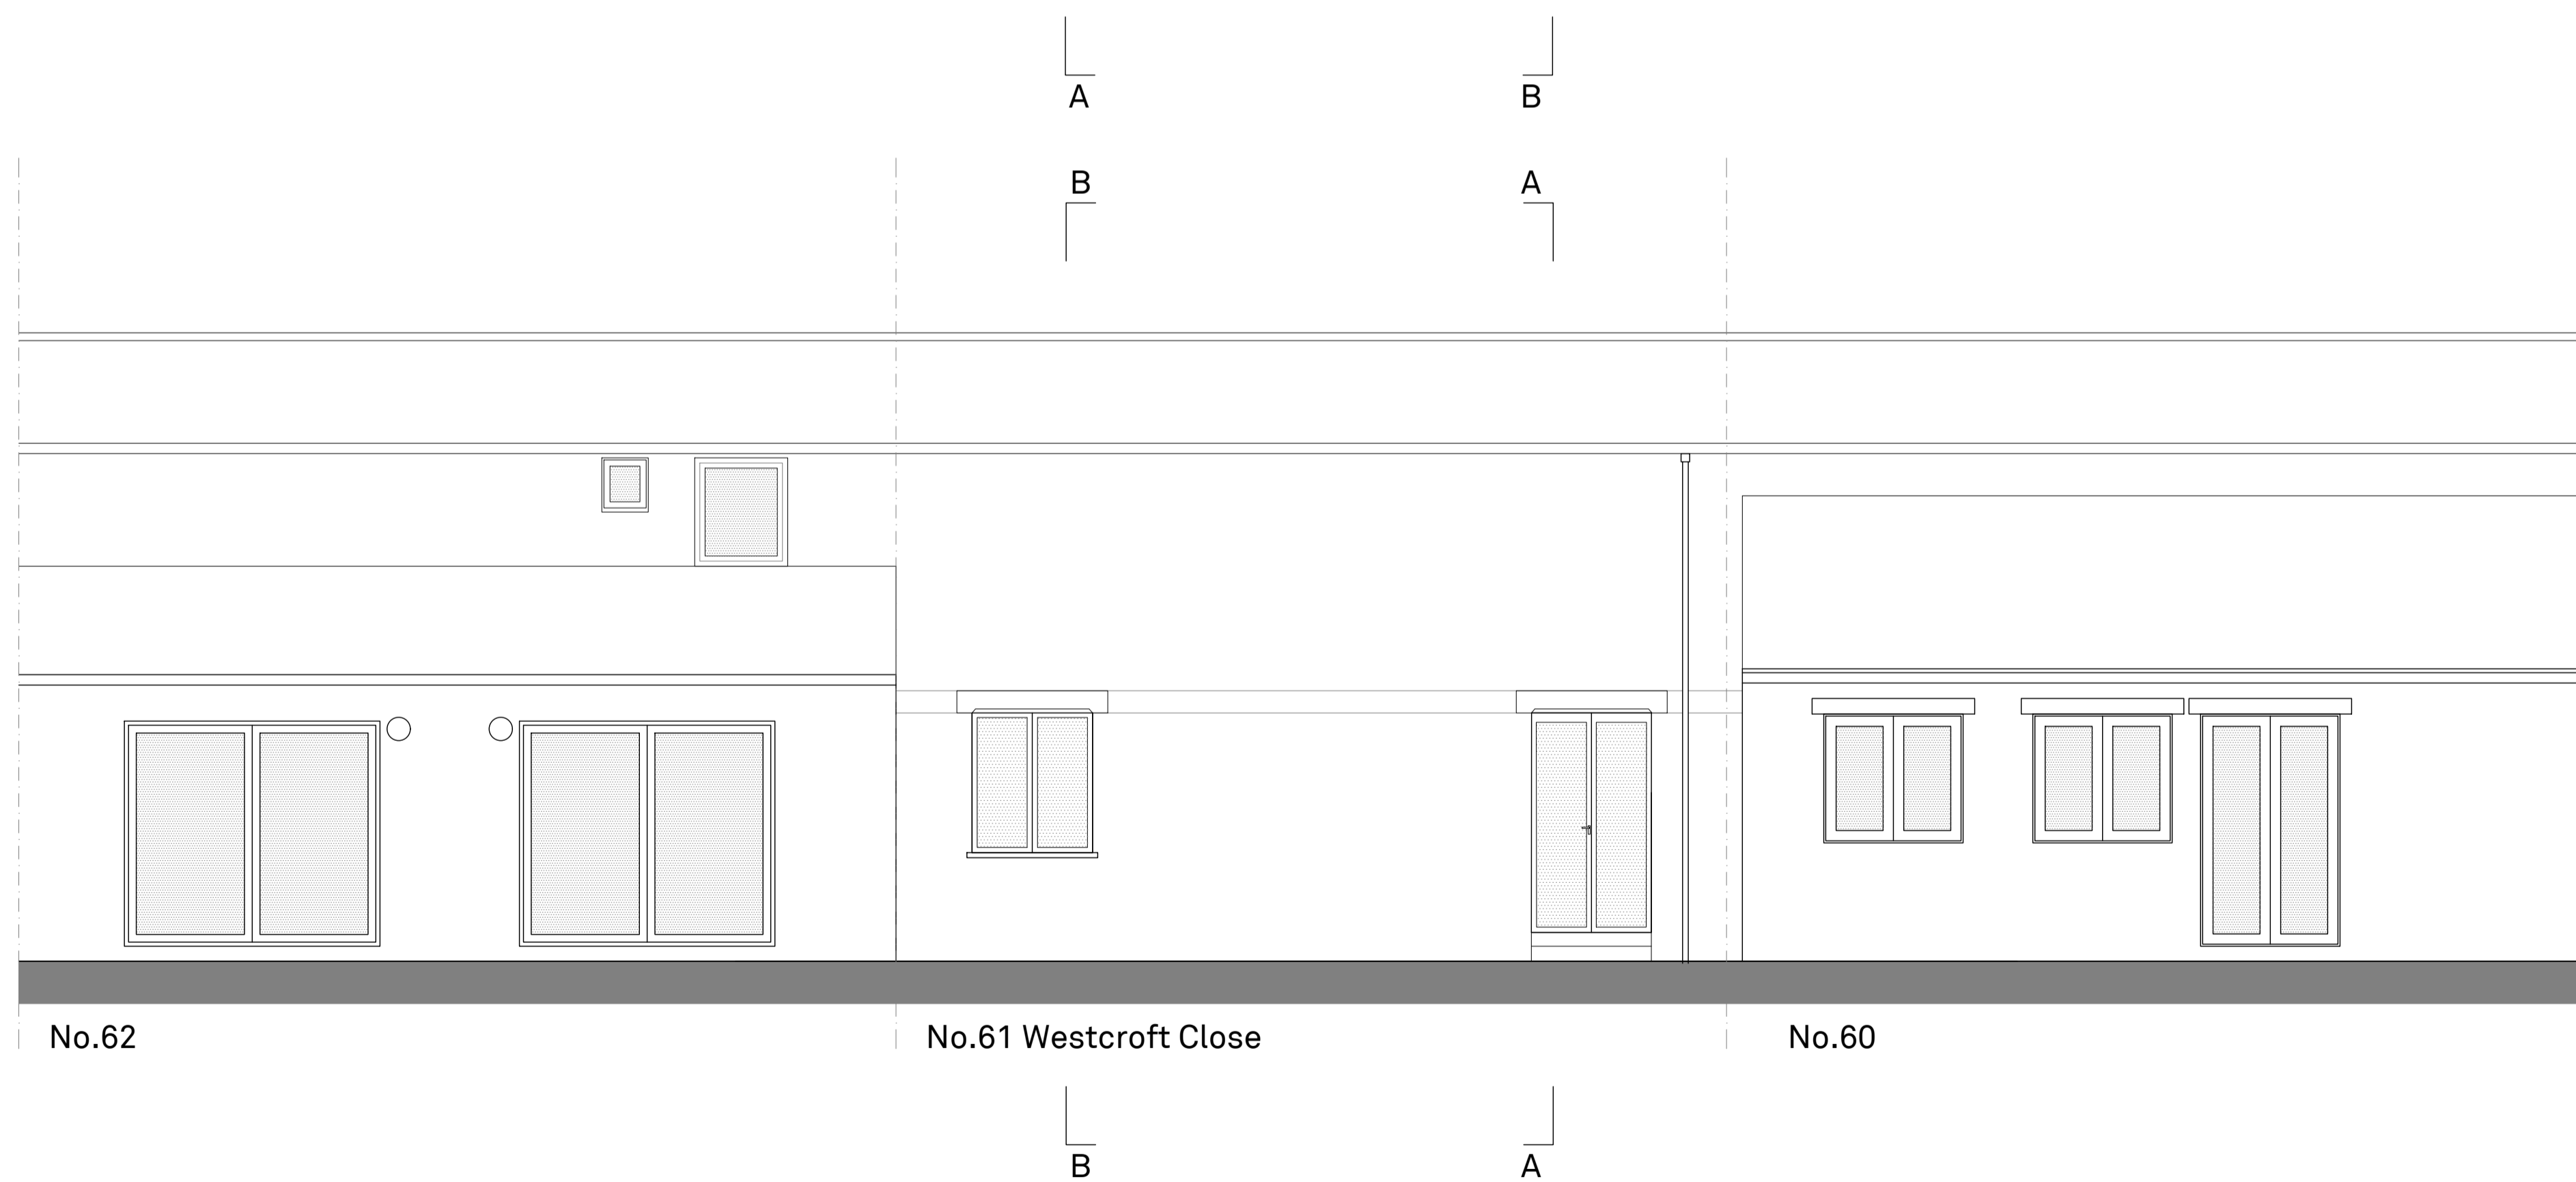


**Notes:**

1. This drawing to be read in conjunction with all other relevant architectural structural and other consultants drawings and specifications.
2. Any discrepancies between this and any other relevant drawing must be brought to the attention of the Format project coordinator immediately.
3. Only written dimensions are to be used. Do not scale from any part of this drawing.
4. This drawing remains the property of Format Extend Limited and is protected by copyright.

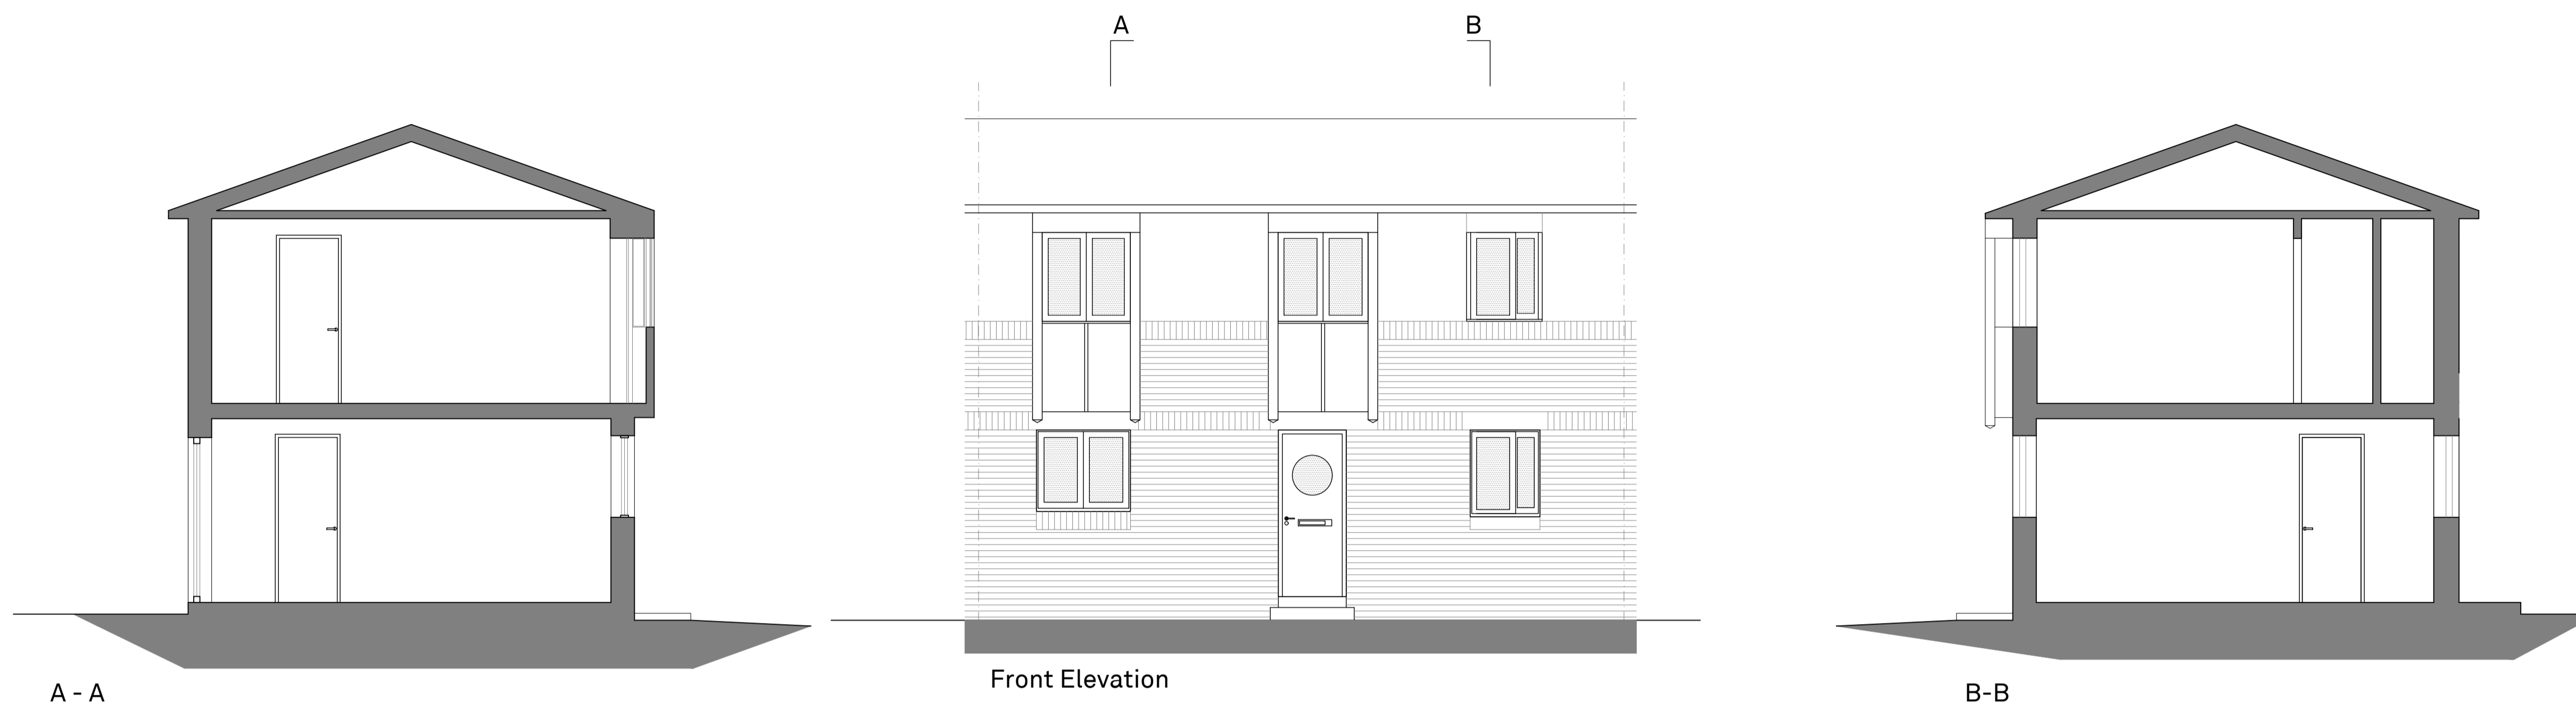

Revisions:	
A	
B	
C	
D	

Dwg Title: Sections and elevations as Existing

Address:

61 Westcroft Close  
London  
NW2 2RR

Scale: 1:100@A3 1:50@A1

Job No: 17016

Drawing No: E-200 Rev: -

Drawn by: NS Checked: ROH

Format Extend Ltd  
25 Lonsdale Road  
London NW6 6RA  
Tel: 0207 372 7576  
E: [ing@formatextend.com](mailto:ing@formatextend.com)

