



DO NOT SCALE FROM THIS DRAWING. ALL DIMENSIONS ARE TO BE CHECKED ON SITE PRIOR TO BUILD. DIMENSIONAL DIFFERENCES TO BE CONFIRMED WITH THE ARCHITECT. THIS DRAWING IS TO BE READ IN CONJUNCTION WITH ALL CONSULTANTS INFORMATION. MACKAY AND PARTNERS LLP RETAIN THE COPYRIGHT OF ALL INFORMATION WITHIN THIS DRAWING.

--- SCOPE OF WORKS

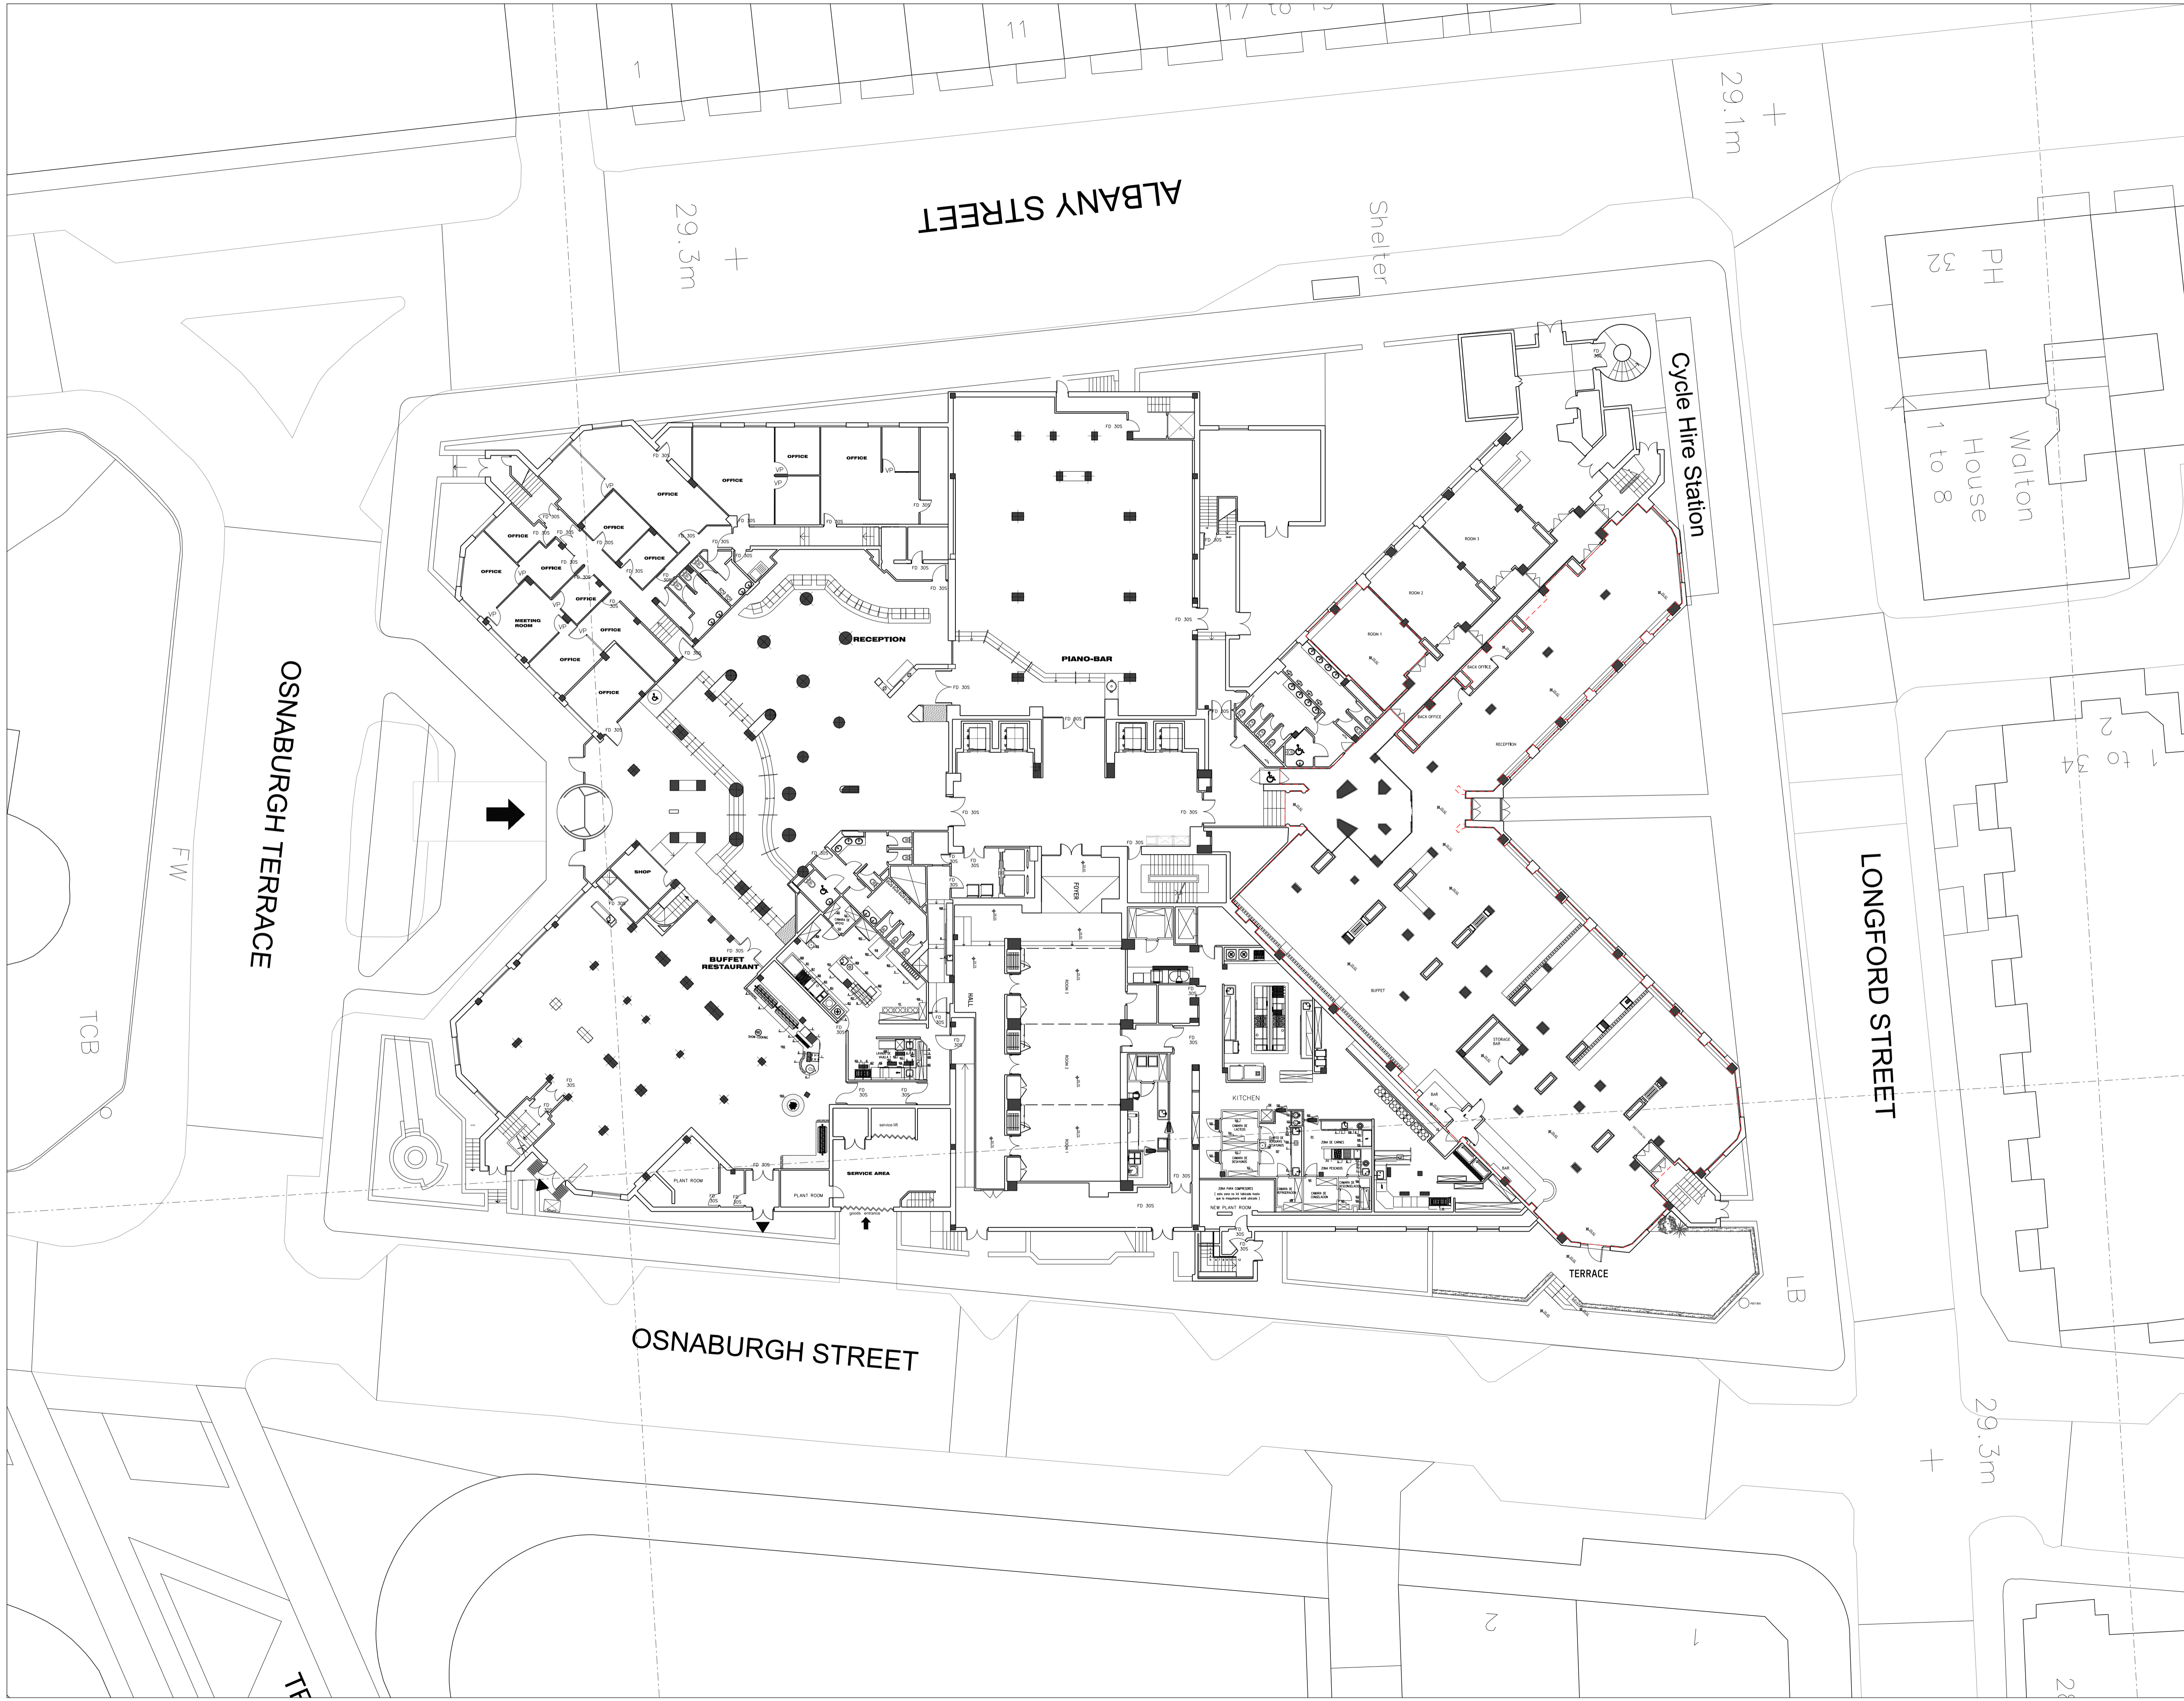

1	New scope with minor amendments	29/01/18
---	---------------------------------	----------

Rev Description Date

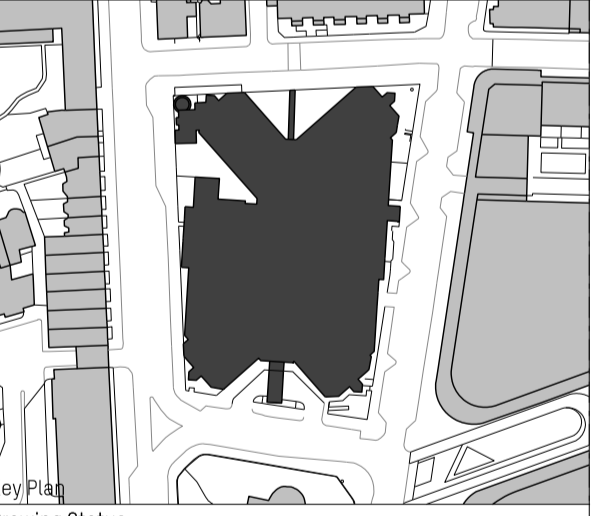

Key Plan
Drawing Status

PLANNING
Issued only for purpose indicated

Mackay + Partners

ARCHITECTS & DESIGNERS
Florin Studios, Florin Court, 6-8 Charterhouse Square
London EC1M 6EY tel +44 (0)207 608 1177
e mail: contact@mackayandpartners.co.uk

Job Title
White House Hotel

Drawing Title
**PROPOSAL
GROUND FLOOR
FULL PLAN**

Scale @ A1 1:200 Scale @ A3 1:400 Drawn by **MT**

Date 05/05/2017 Checked by **KM**

Drawing No. 598.16_PL_0200_203 Rev. **1**