



DO NOT SCALE FROM THIS DRAWING. ALL DIMENSIONS ARE TO BE CHECKED ON SITE PRIOR TO BUILD. DIMENSIONAL DIFFERENCES TO BE CONFIRMED WITH THE ARCHITECT. THIS DRAWING IS TO BE READ IN CONJUNCTION WITH ALL CONSULTANTS INFORMATION. MACKAY AND PARTNERS LLP RETAIN THE COPYRIGHT OF ALL INFORMATION WITHIN THIS DRAWING.

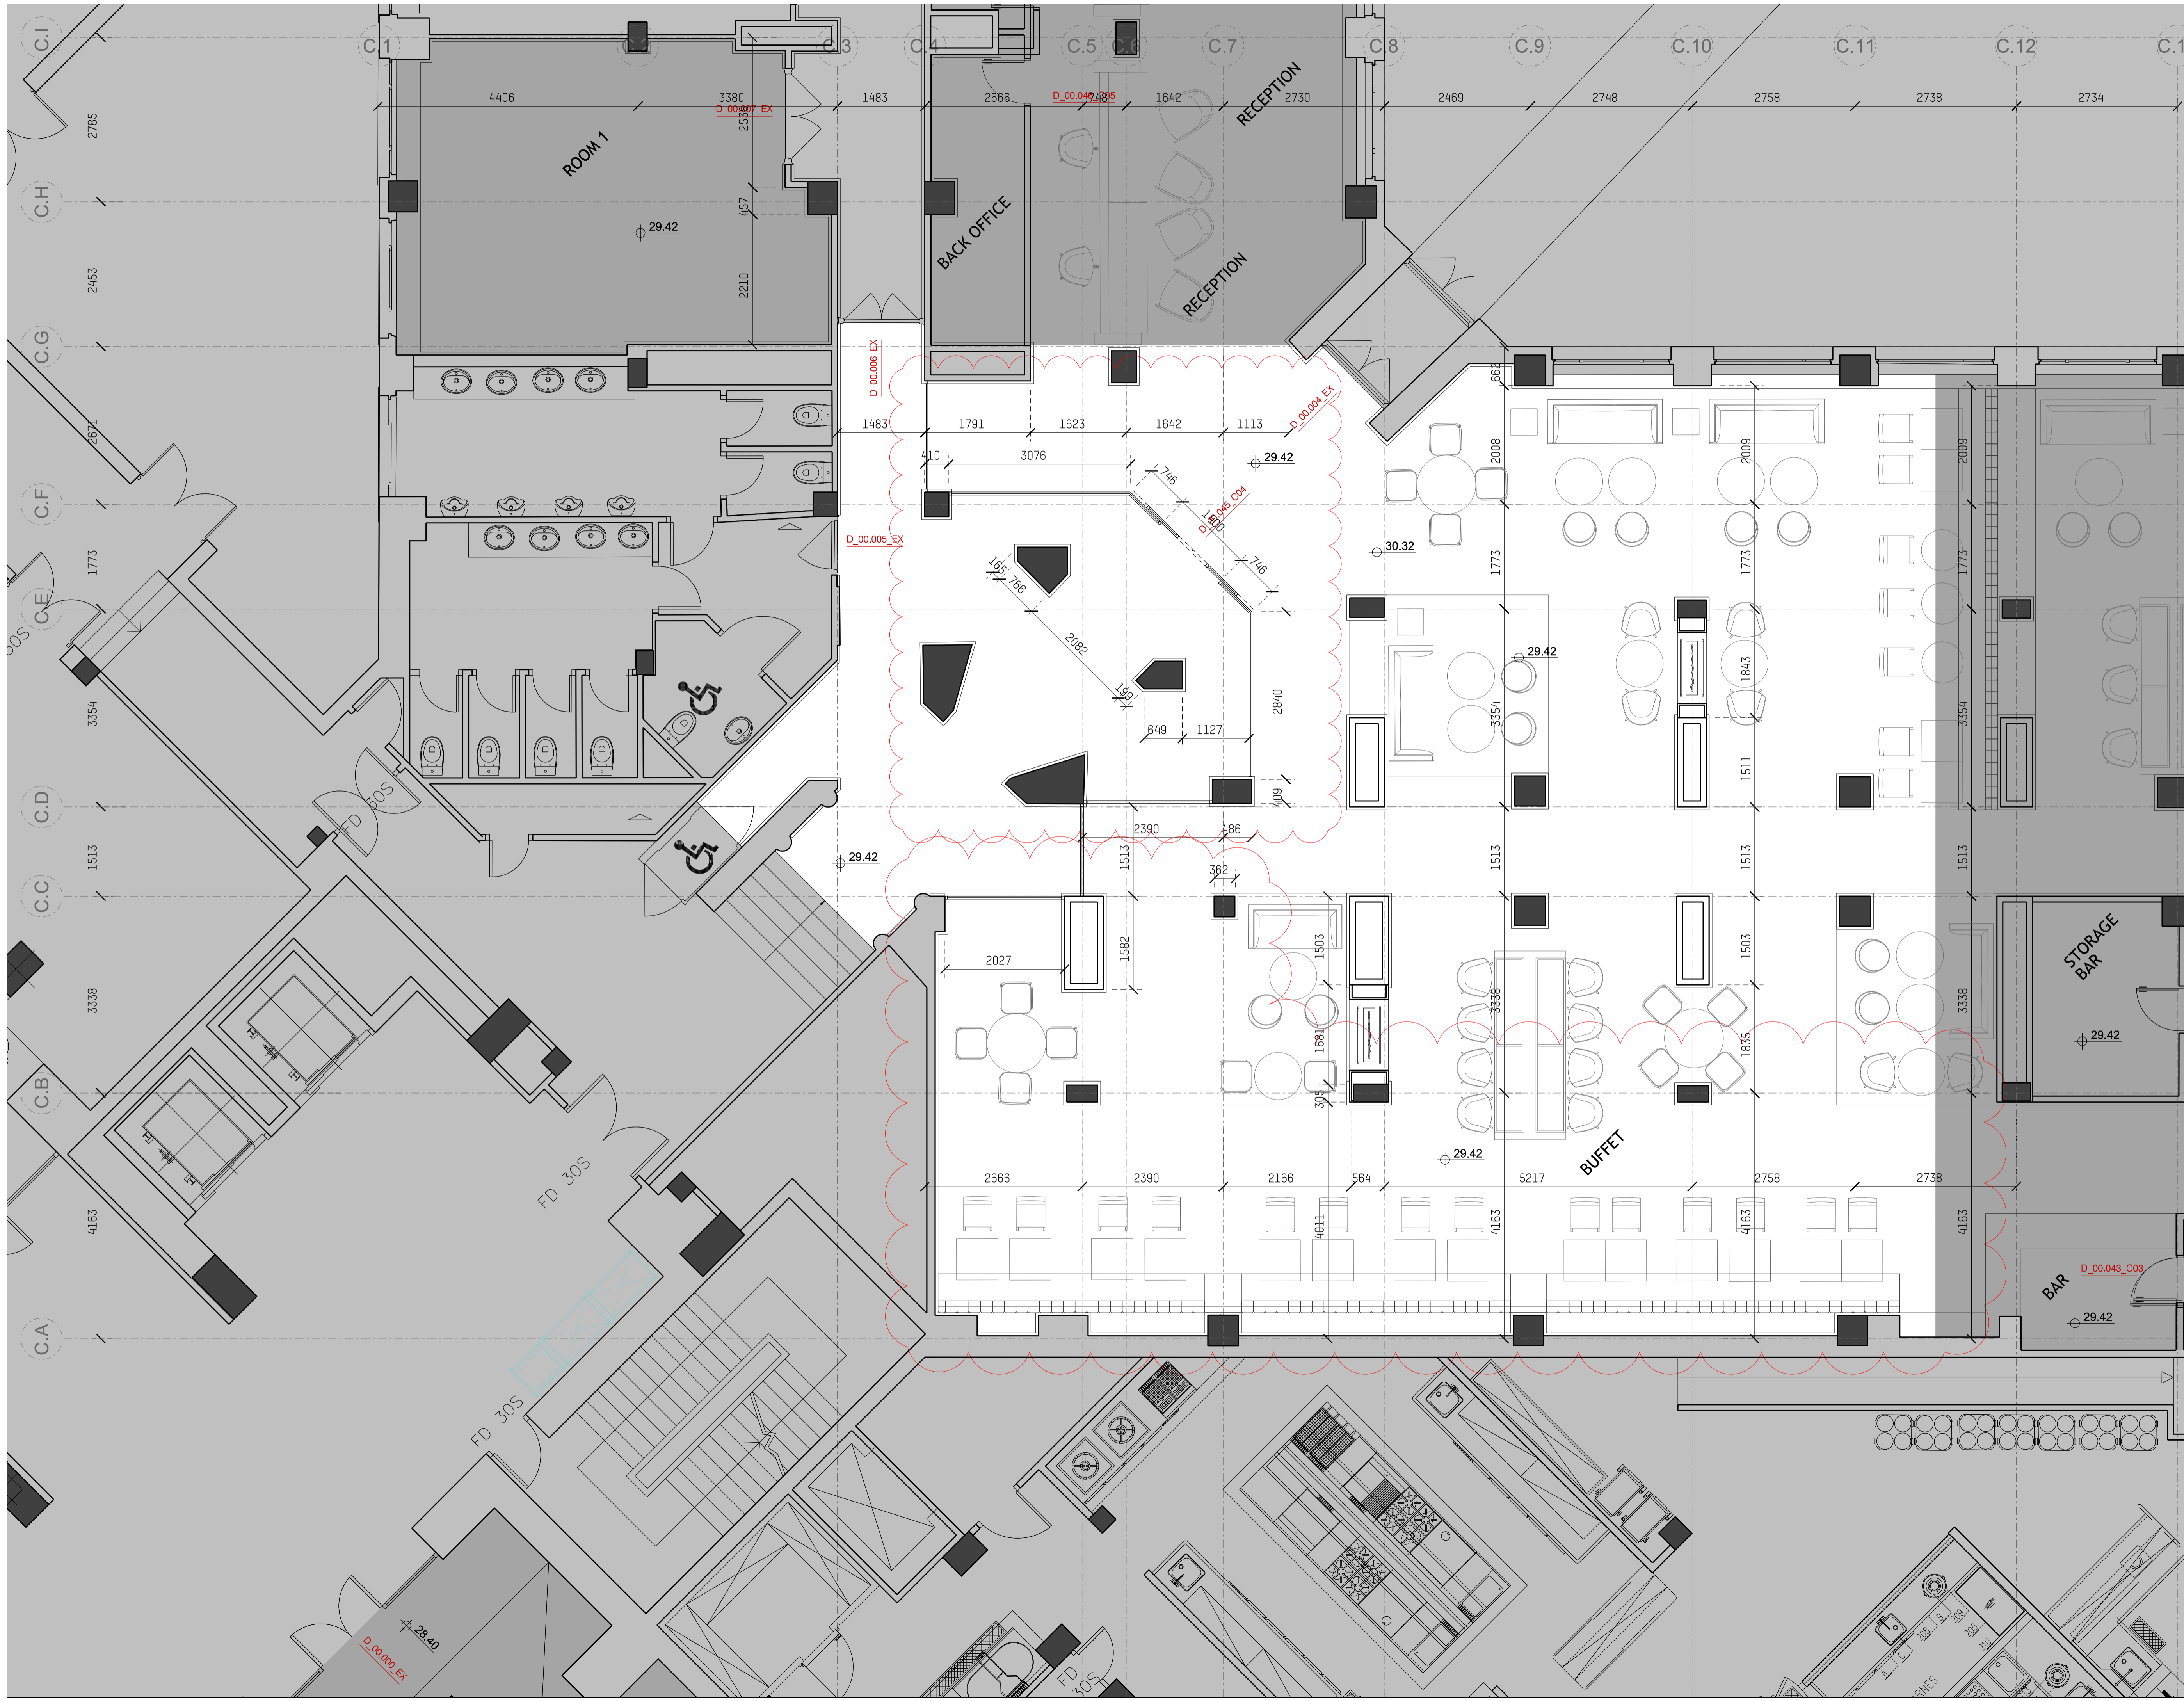

1	Layout Changes	26/01/2018
---	----------------	------------

Rev Description Date

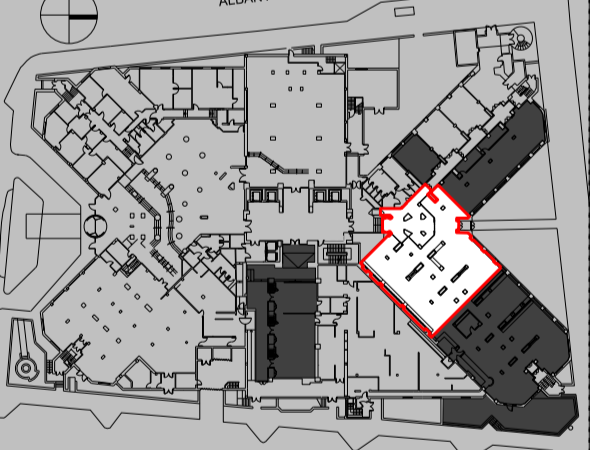

Key Plan

Drawing Status

PLANNING

Issued only for purpose indicated

Mackay Partners

ARCHITECTS & DESIGNERS
 Florin Studios, Florin Court, 6-8 Charterhouse Square
 London EC1M 6EY Tel +44 (0)207 608 1177
 e mail: contact@mackayandpartners.co.uk

Job Title
White House Hotel

Drawing Title
**PROPOSAL
 GROUND FLOOR / ZONE C2
 PLAN**

Scale @ A1	1:50	Scale @ A3	1:100	Drawn by	MT
Date	28/07/2017	Checked by	KM		
Drawing No.	598.16_PL_0600_312	Rev.			1