



DO NOT SCALE FROM THIS DRAWING. ALL DIMENSIONS ARE TO BE CHECKED ON SITE PRIOR TO BUILD. DIMENSIONAL DIFFERENCES TO BE CONFIRMED WITH THE ARCHITECT. THIS DRAWING IS TO BE READ IN CONJUNCTION WITH ALL CONSULTANTS INFORMATION. MACKAY AND PARTNERS LLP RETAIN THE COPYRIGHT OF ALL INFORMATION WITHIN THIS DRAWING.

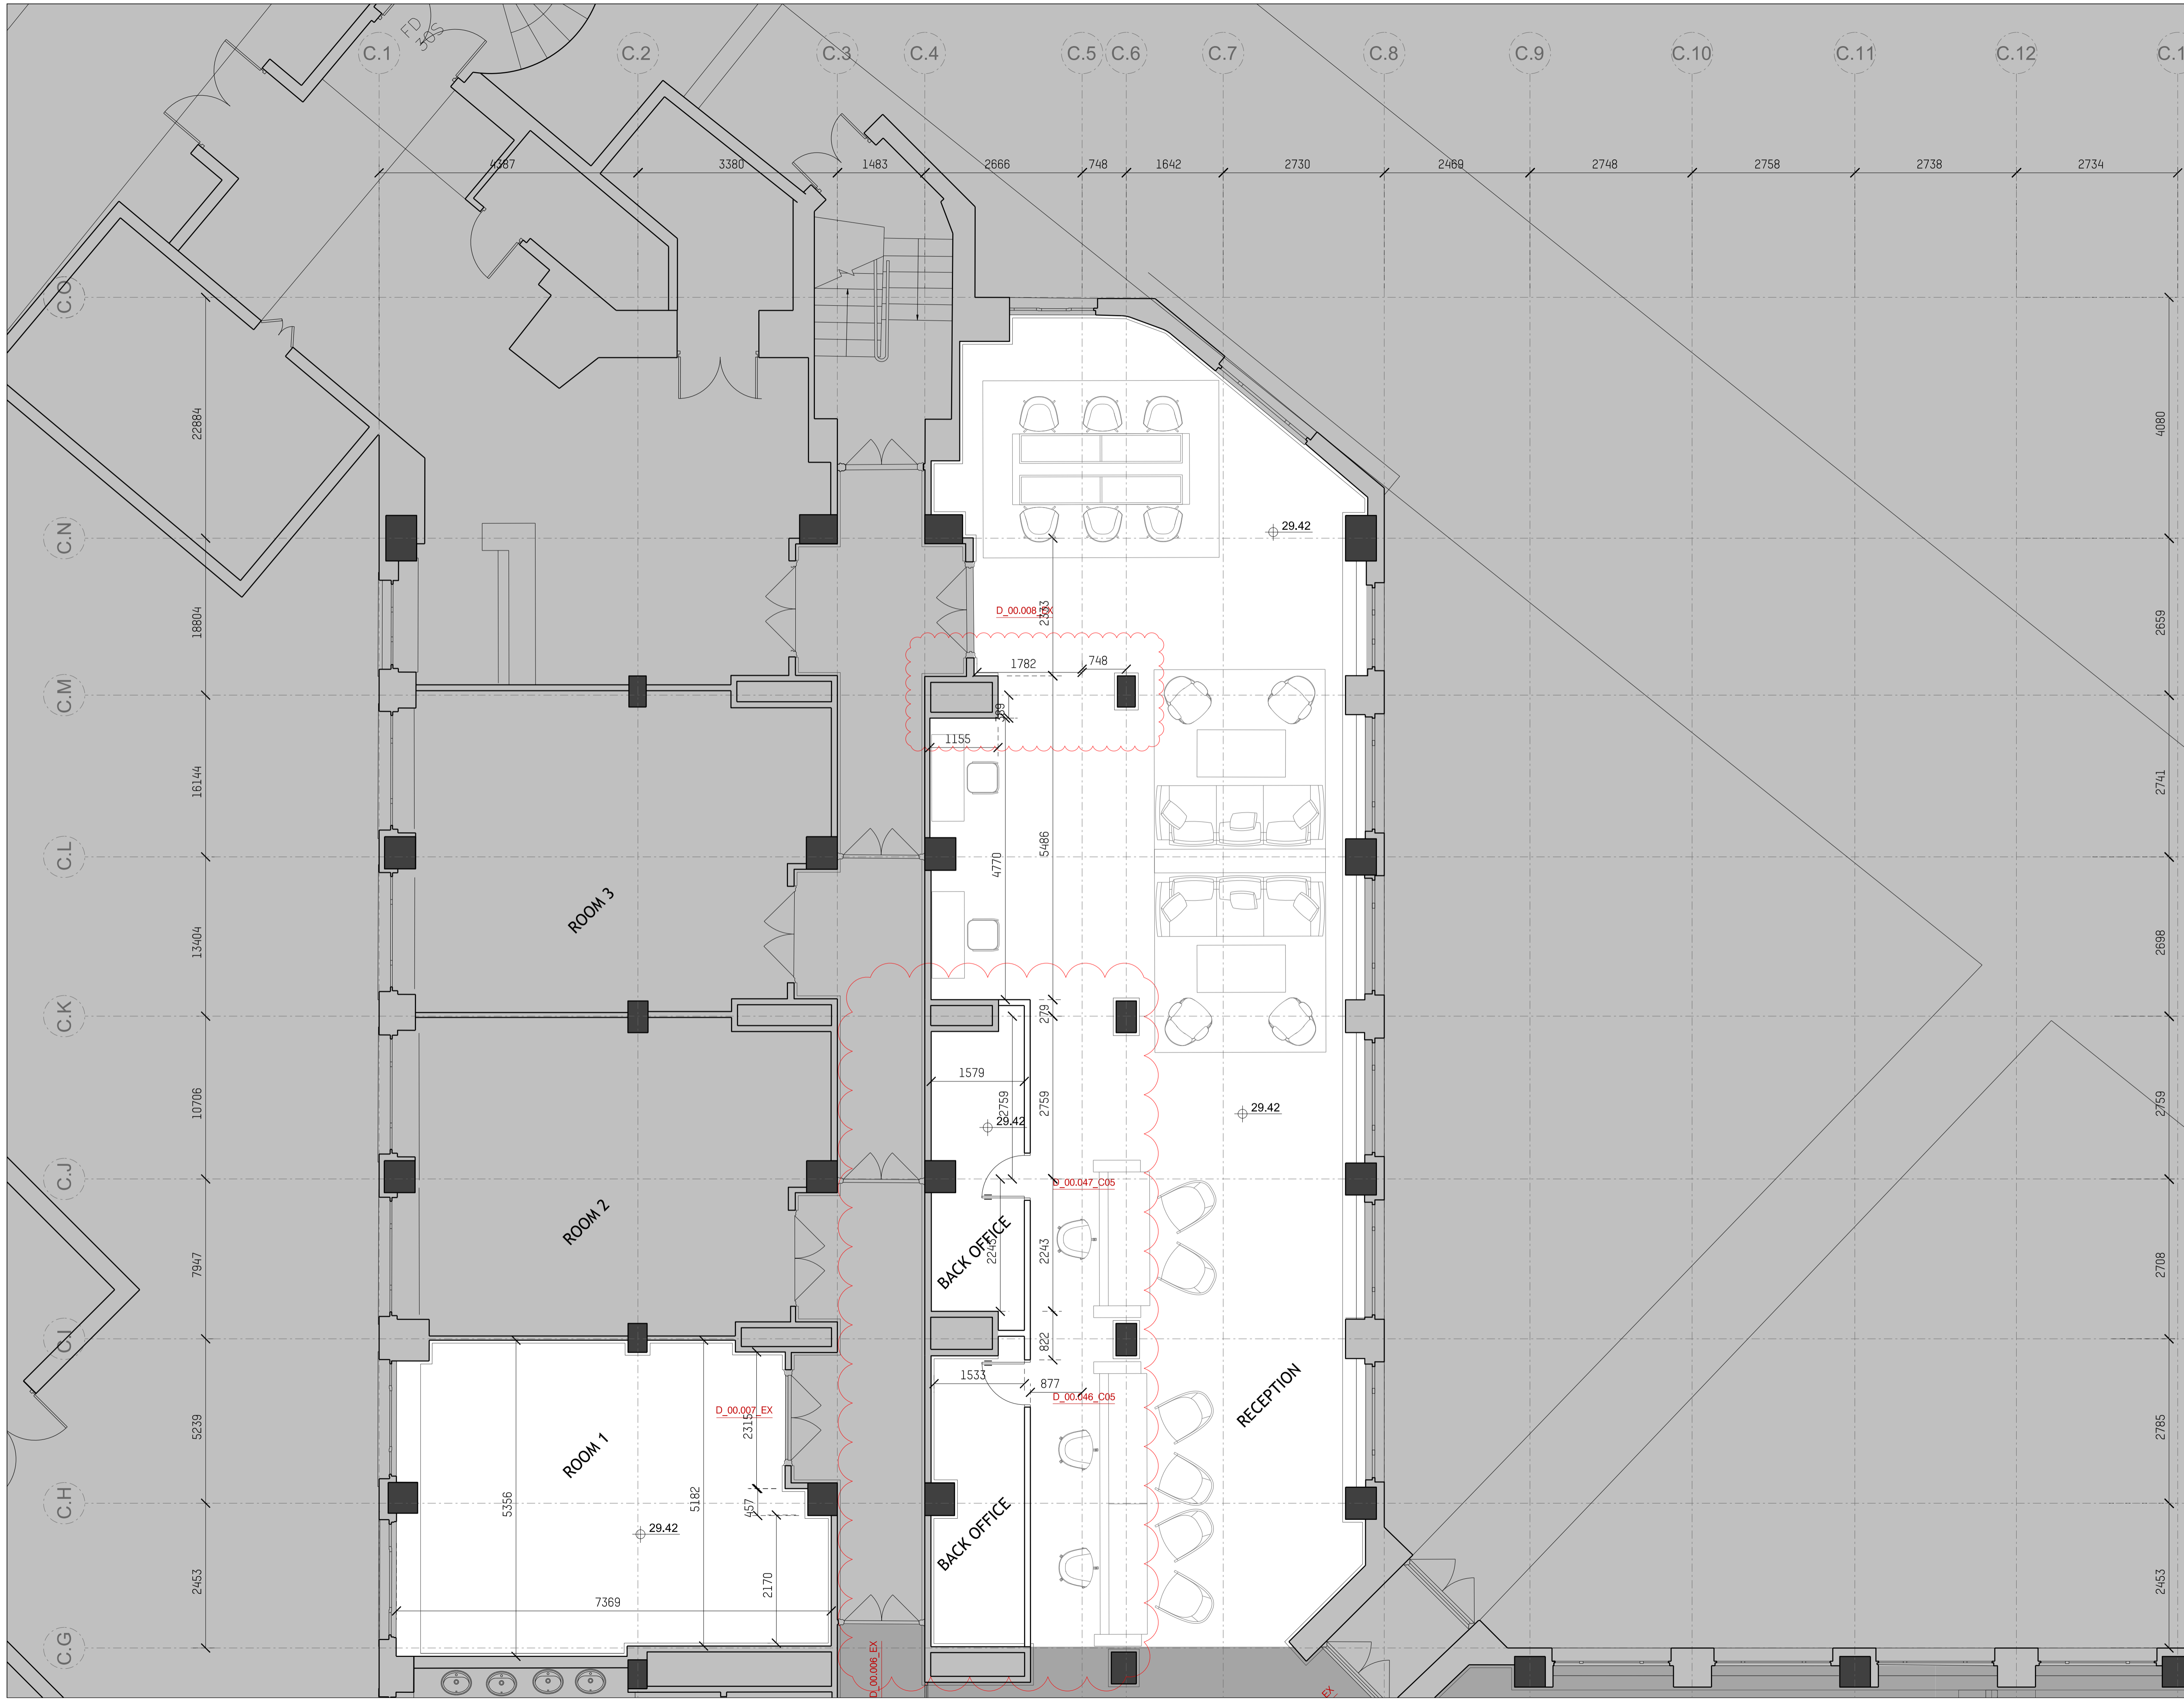

1	Layout Changes	26/01/2018
---	----------------	------------

Rev Description Date

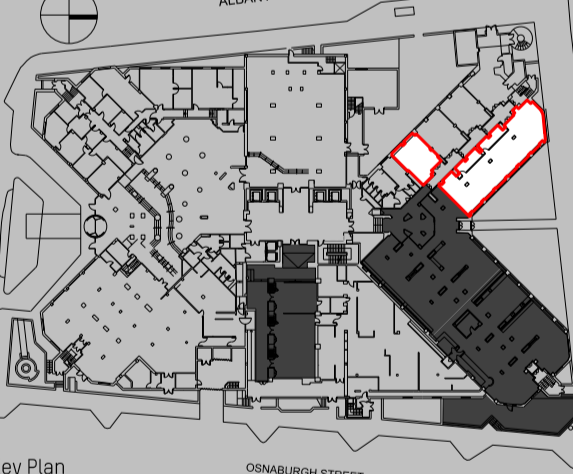

Key Plan  
Drawing Status

**PLANNING**

Issued only for purpose indicated



**ARCHITECTS & DESIGNERS**  
Florin Studios, Florin Court, 6-8 Charterhouse Square  
London EC1M 6EY Tel +44 (0)207 608 1177  
e mail: contact@mackayandpartners.co.uk

Job Title  
**White House Hotel**

Drawing Title  
**PROPOSAL  
GROUND FLOOR / ZONE C3  
PLAN**

Scale @ A1	1:50	Scale @ A3	1:100	Drawn by	MT
Date	28/07/2017	Checked by	KM	Rev.	1
Drawing No.	598.16_PL_0600_313				