



SECOND FLOOR

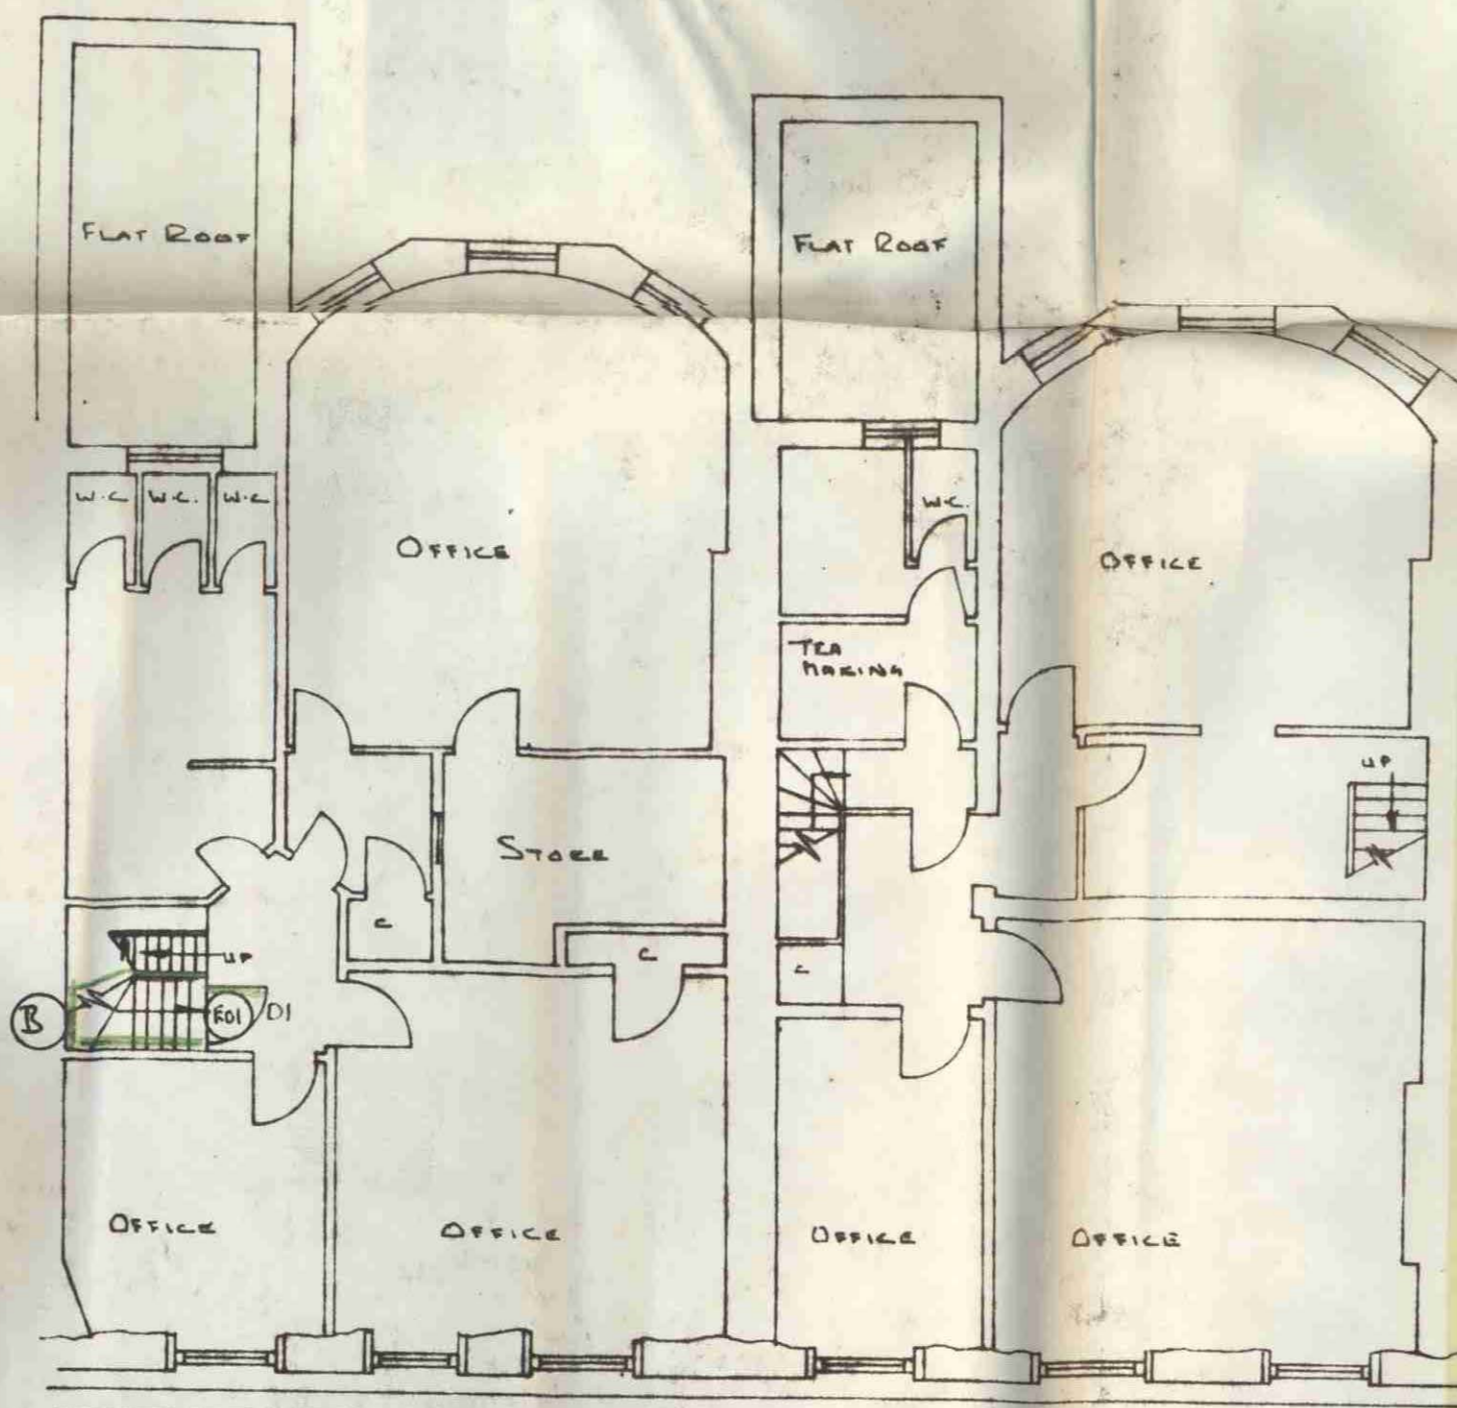




THIRD FLOOR

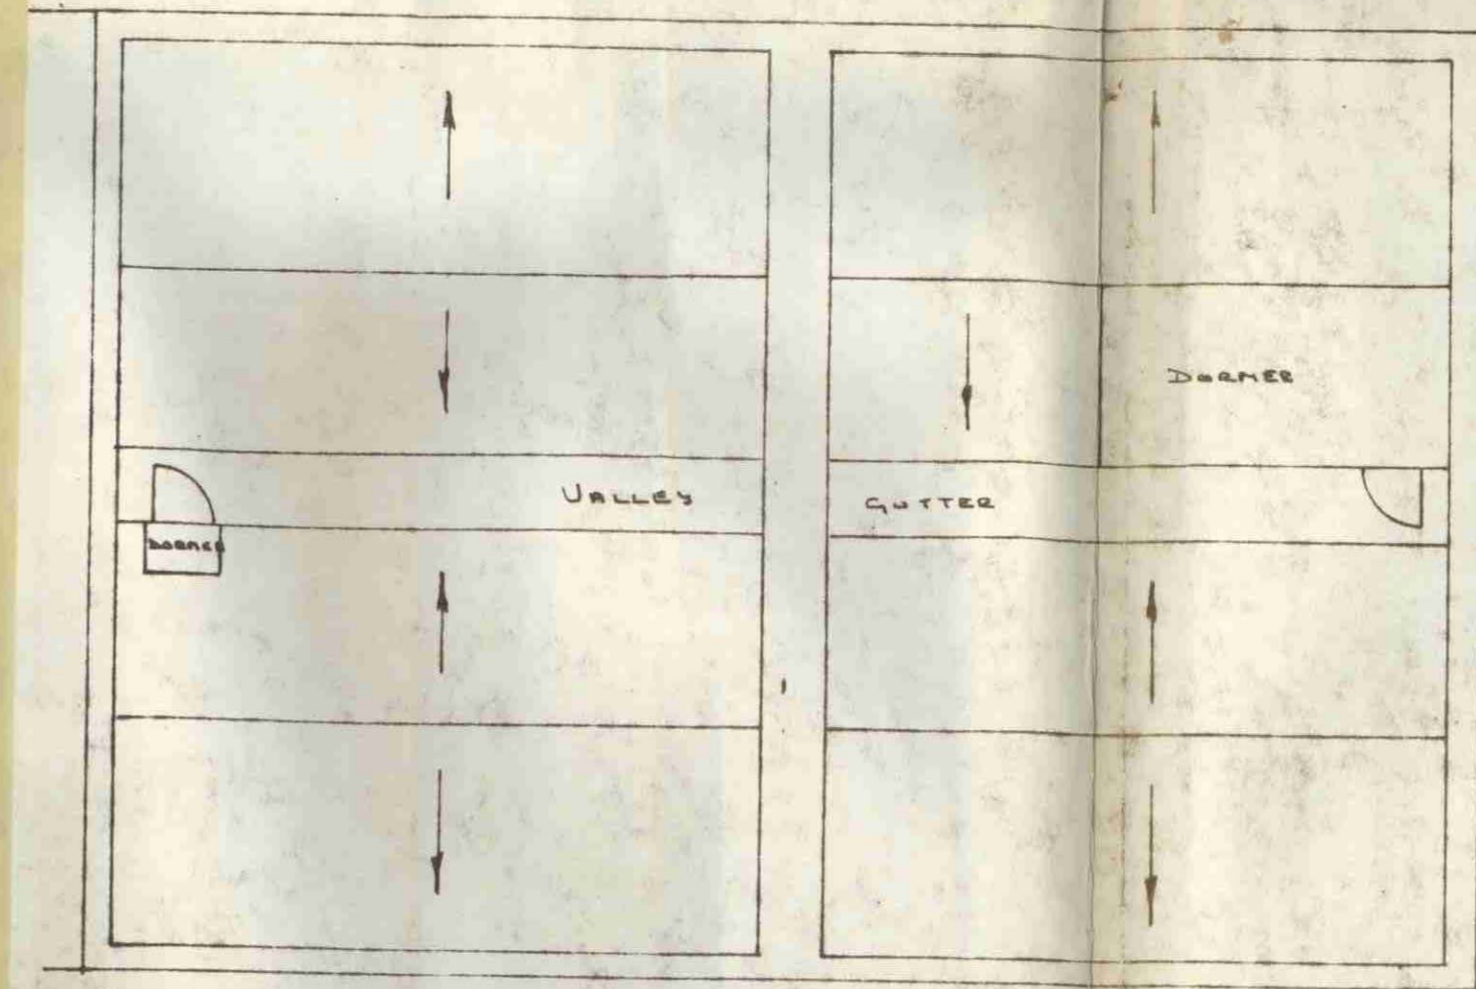

ROOF

job no	drawing no	element
<b>GLC ILEA</b> DEPARTMENT OF ARCHITECTURE AND CIVIC DESIGN County Hall SE1 7PB Architect Sir Roger Walters KBE FRIBA FStructE		
site ref		
drawn PW JONES	checked	section ref
telephone 01-633		
revisions	date	
<div style="border: 1px solid black; padding: 5px; display: inline-block;">           CTP/N13/34/C/HMS 1800         </div>		
title	MEANS OF ESCAPE IN CASE OF FIRE	
scale	date	
1:100 APPROX	12 JAN 76	
block	storey	section room
job no	drawing no	
BR 525	8920/2	

hldg type space use element feature material key

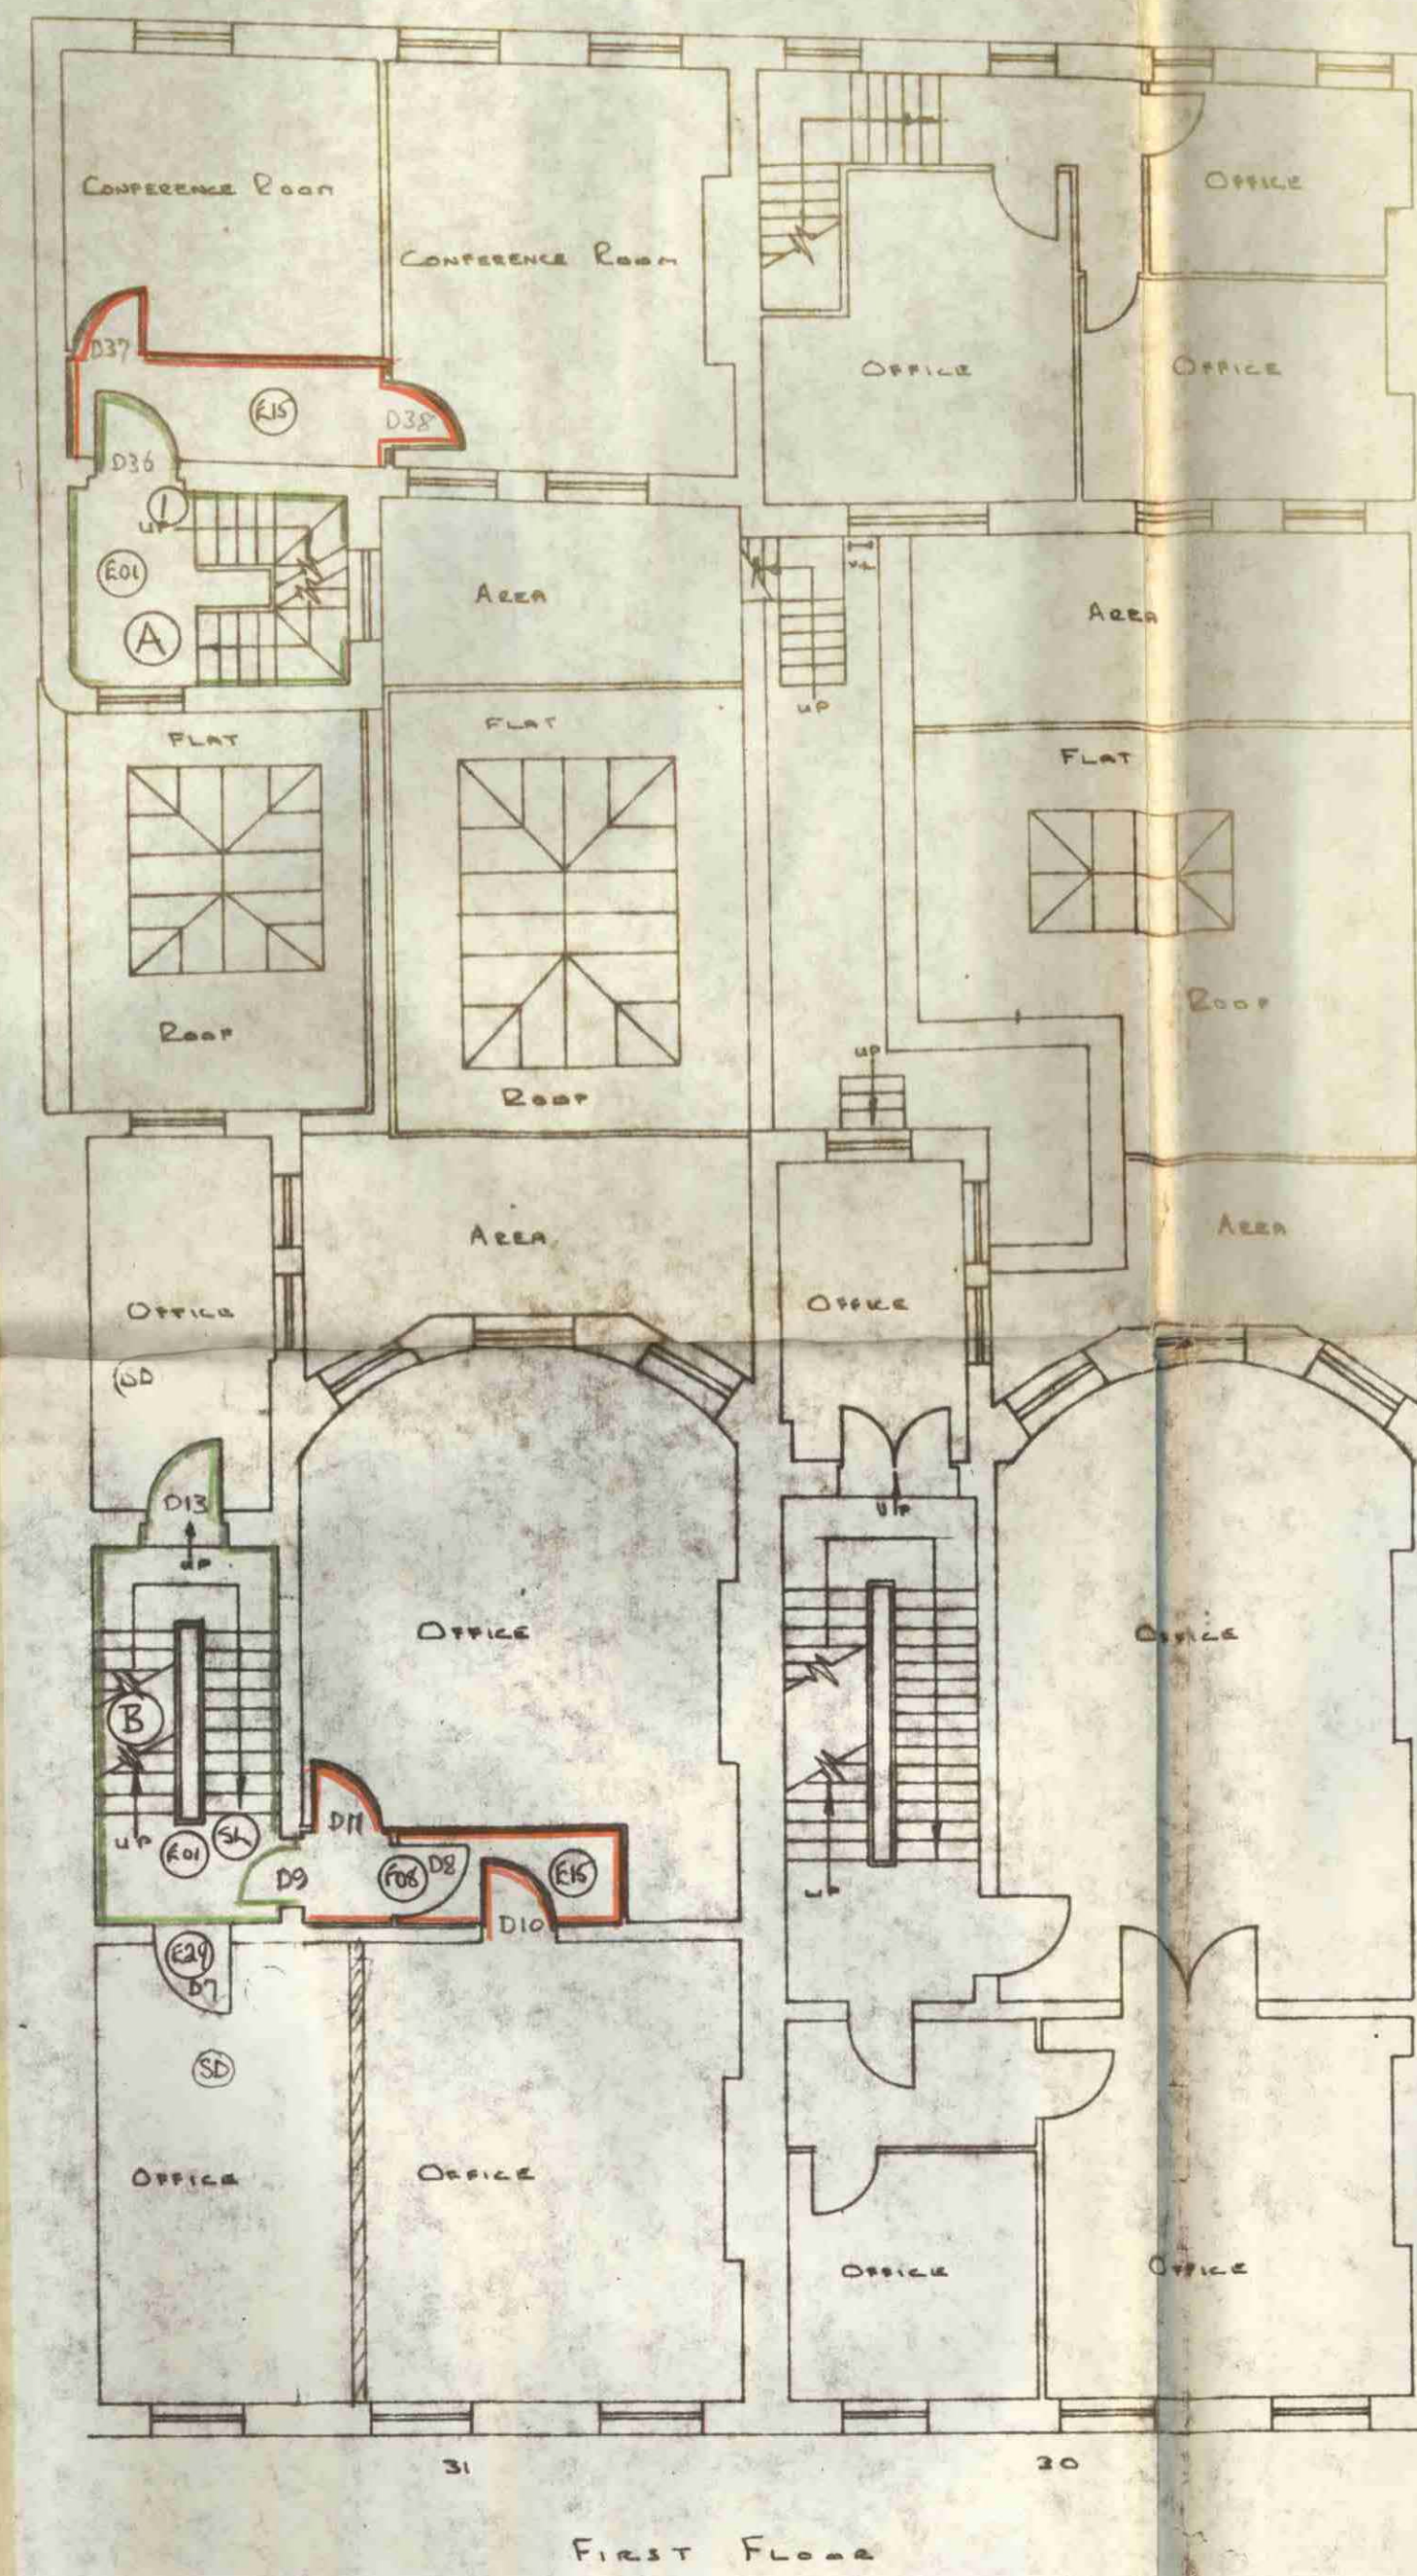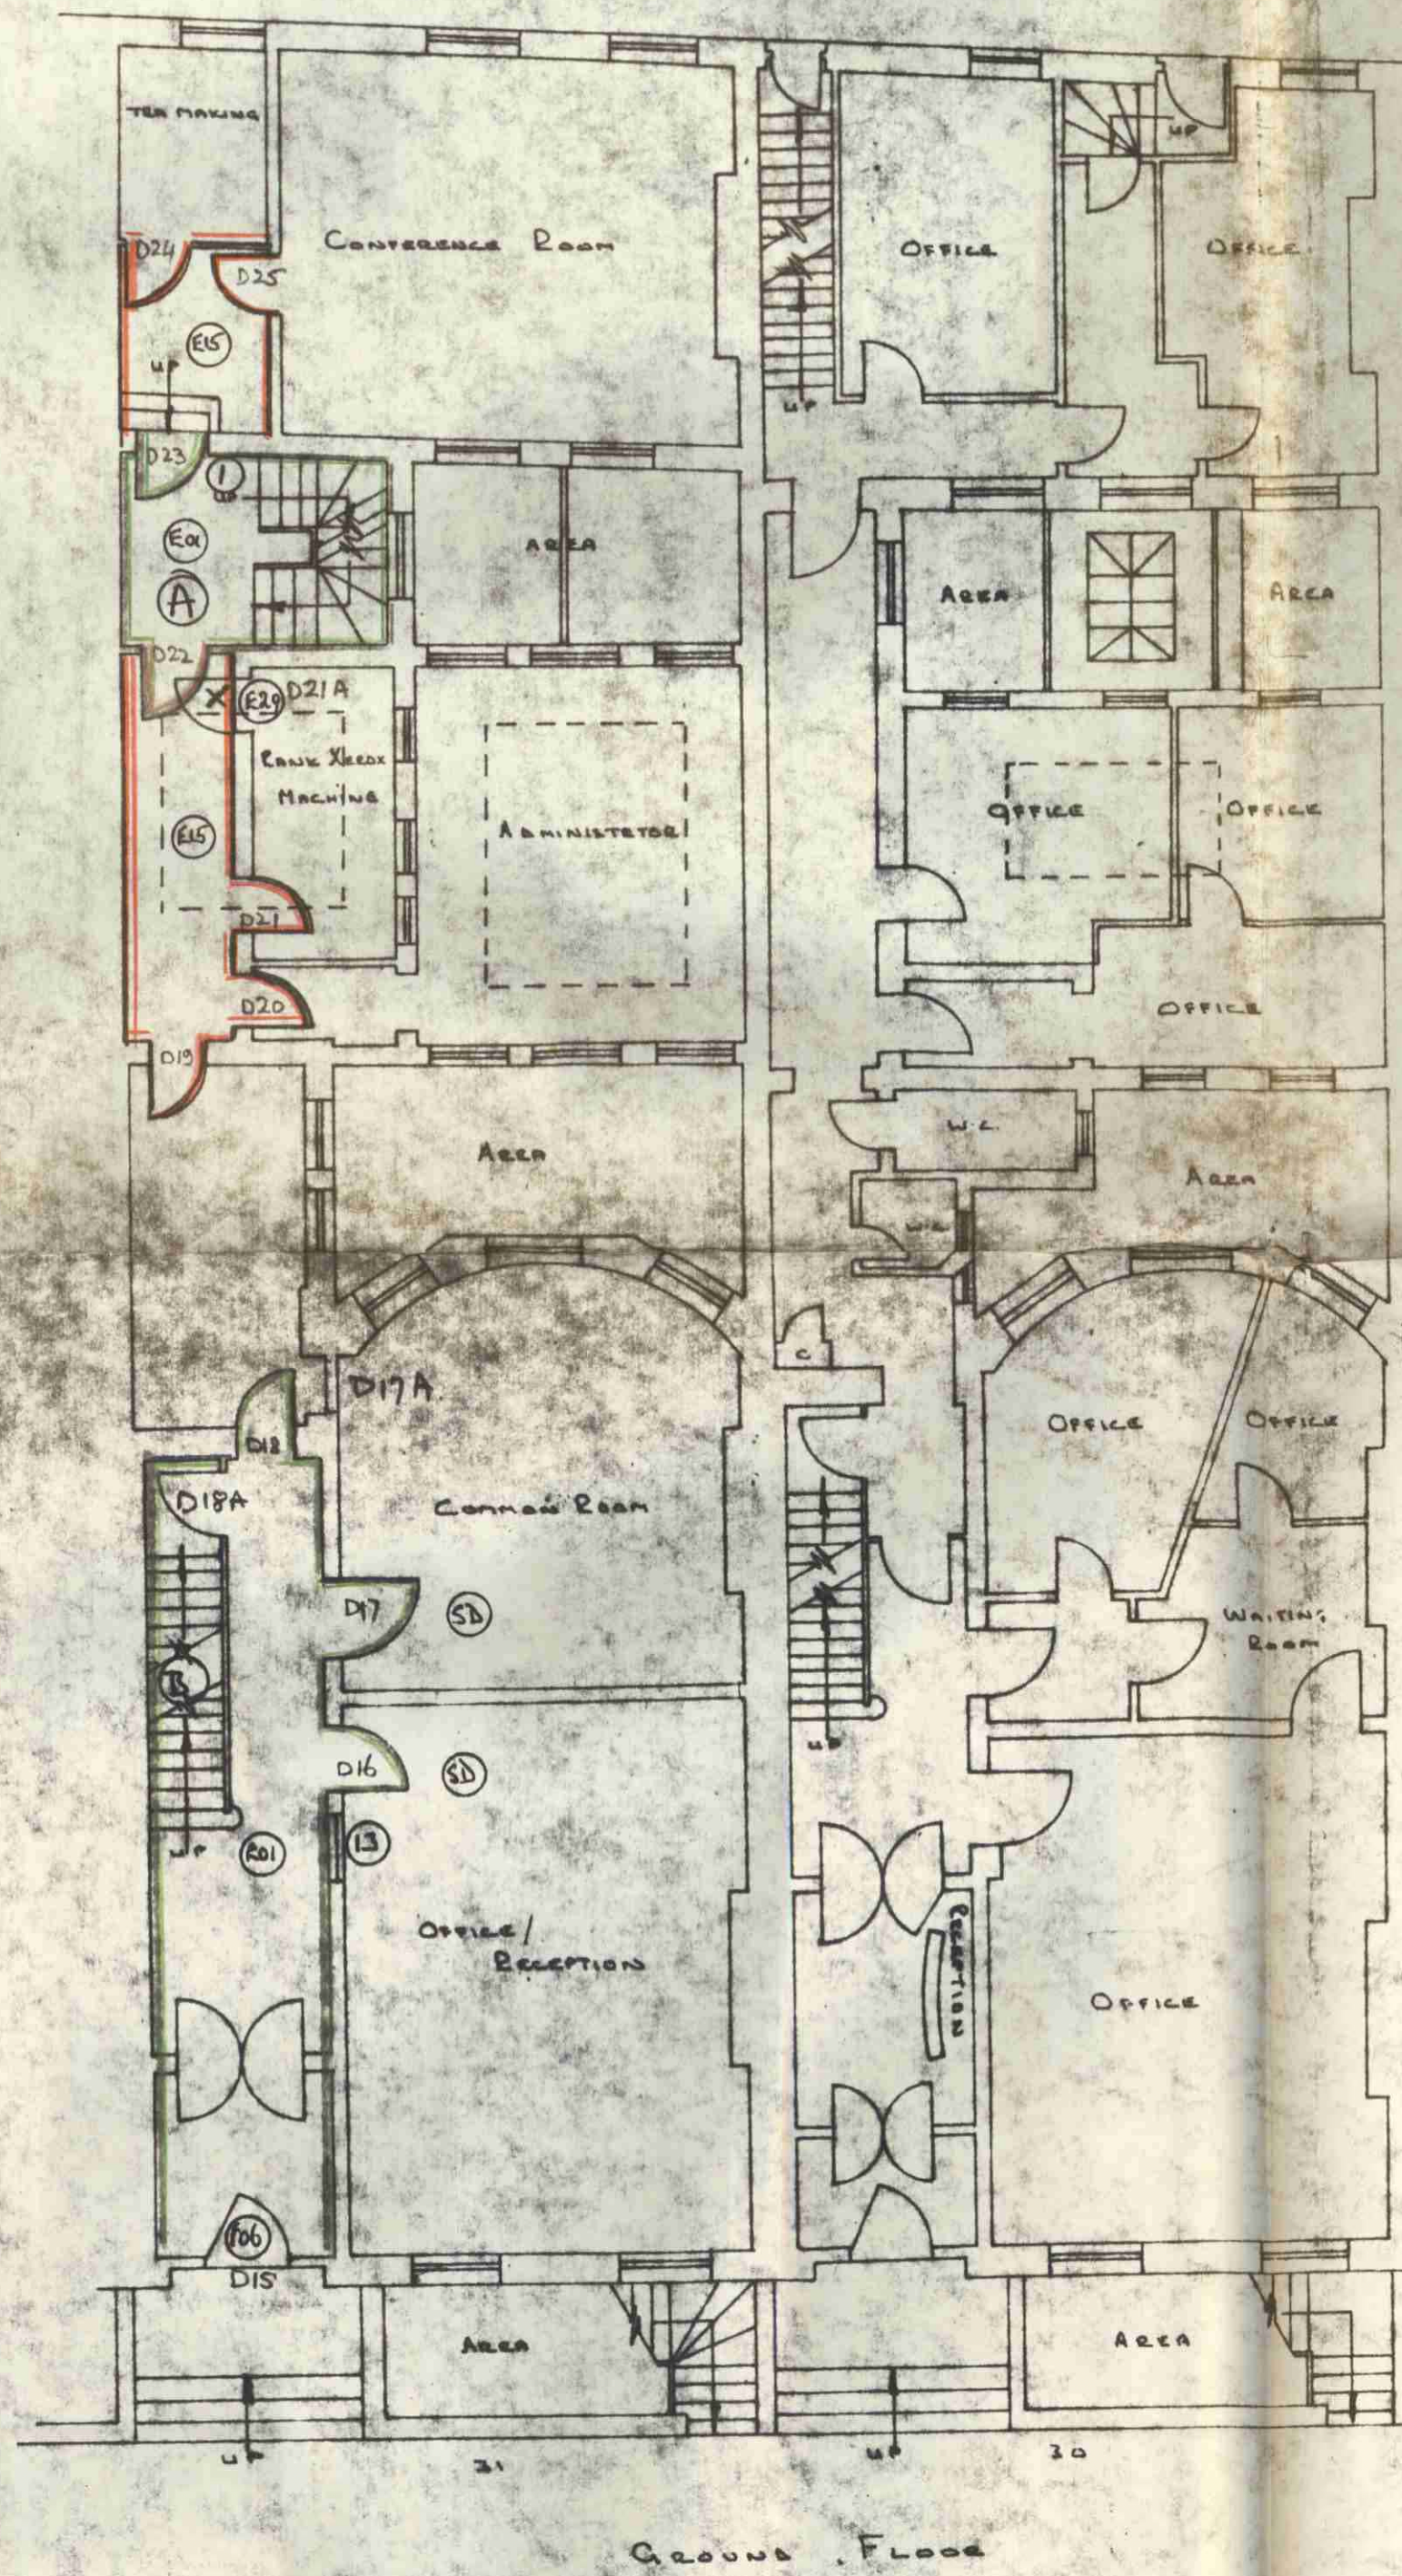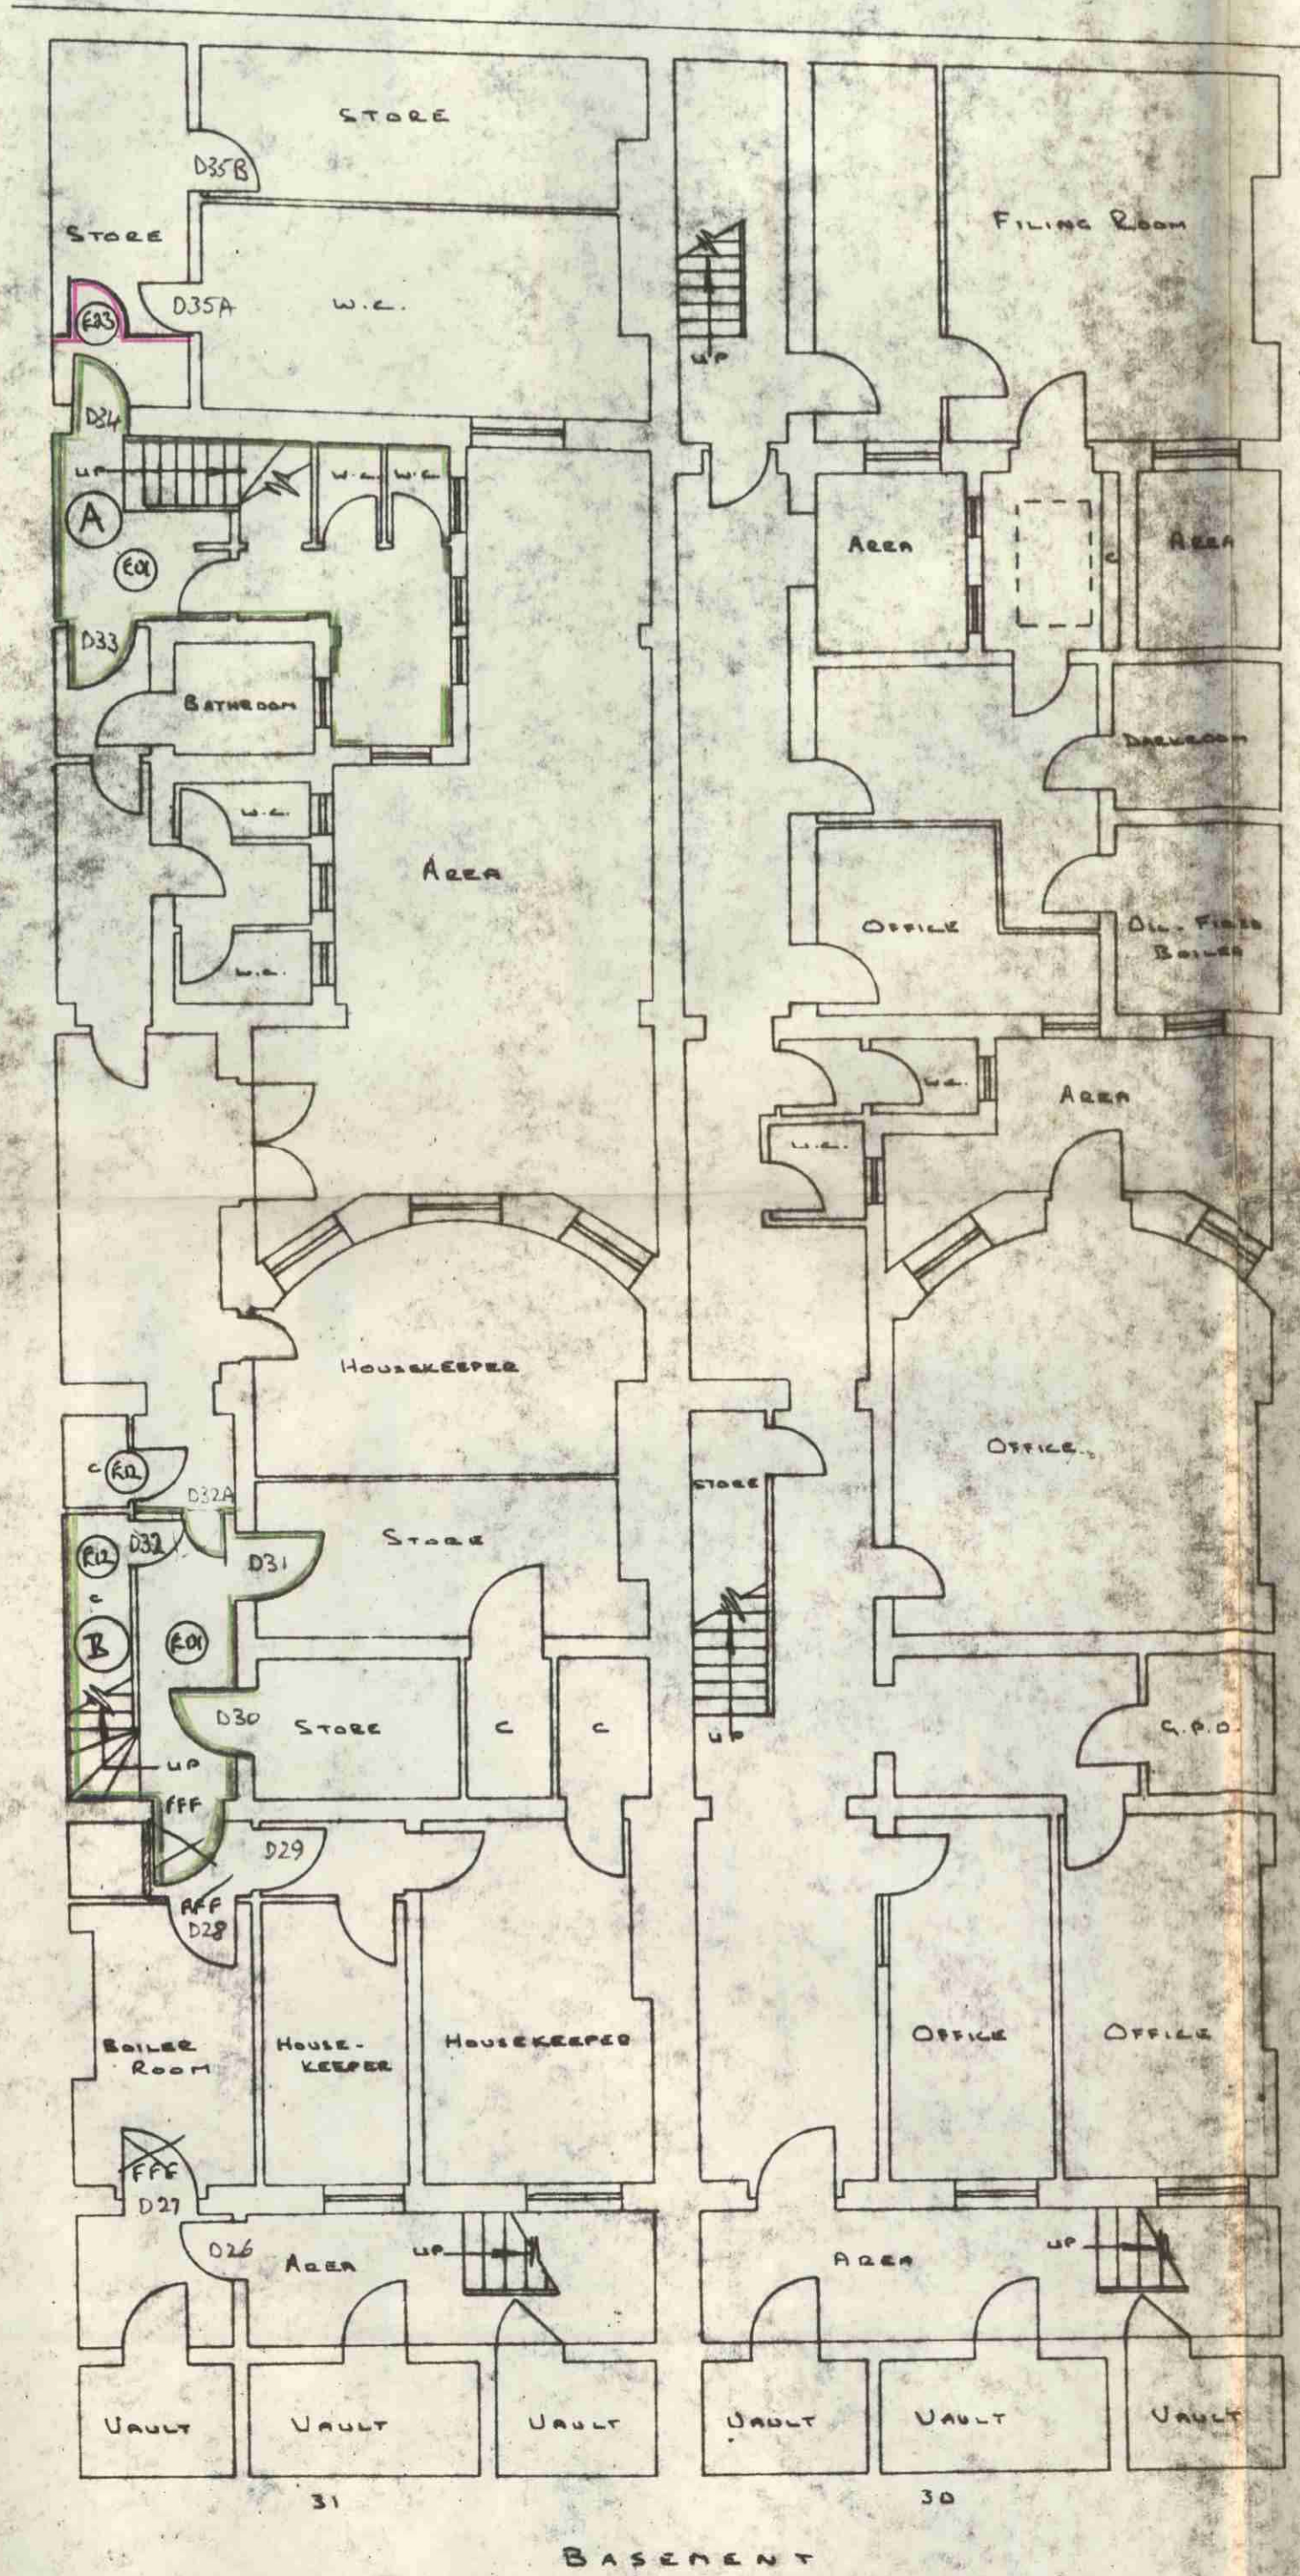

job no drawing no element

**GLC ILEA**  
 DEPARTMENT OF  
 ARCHITECTURE AND  
 CIVIC DESIGN  
 County Hall SE1 7PB

Architect Sir Roger Walters KBE FRIBA FRSR

site ref

drawn checked section ref

F.W. Jones

telephone 01-633

revisions date

CTP/M3/34/C/HAS 1800

job  
 21, BEDFORD SQUARE,  
 HOLBORN.




title  
 MEANS OF ESCAPE IN  
 CASE OF FIRE

scale date  
 1:100 APPROX 12 JAN 76

block storey section room

job no drawing no  
 22/552 22/20/1


blg type space use element feature material key

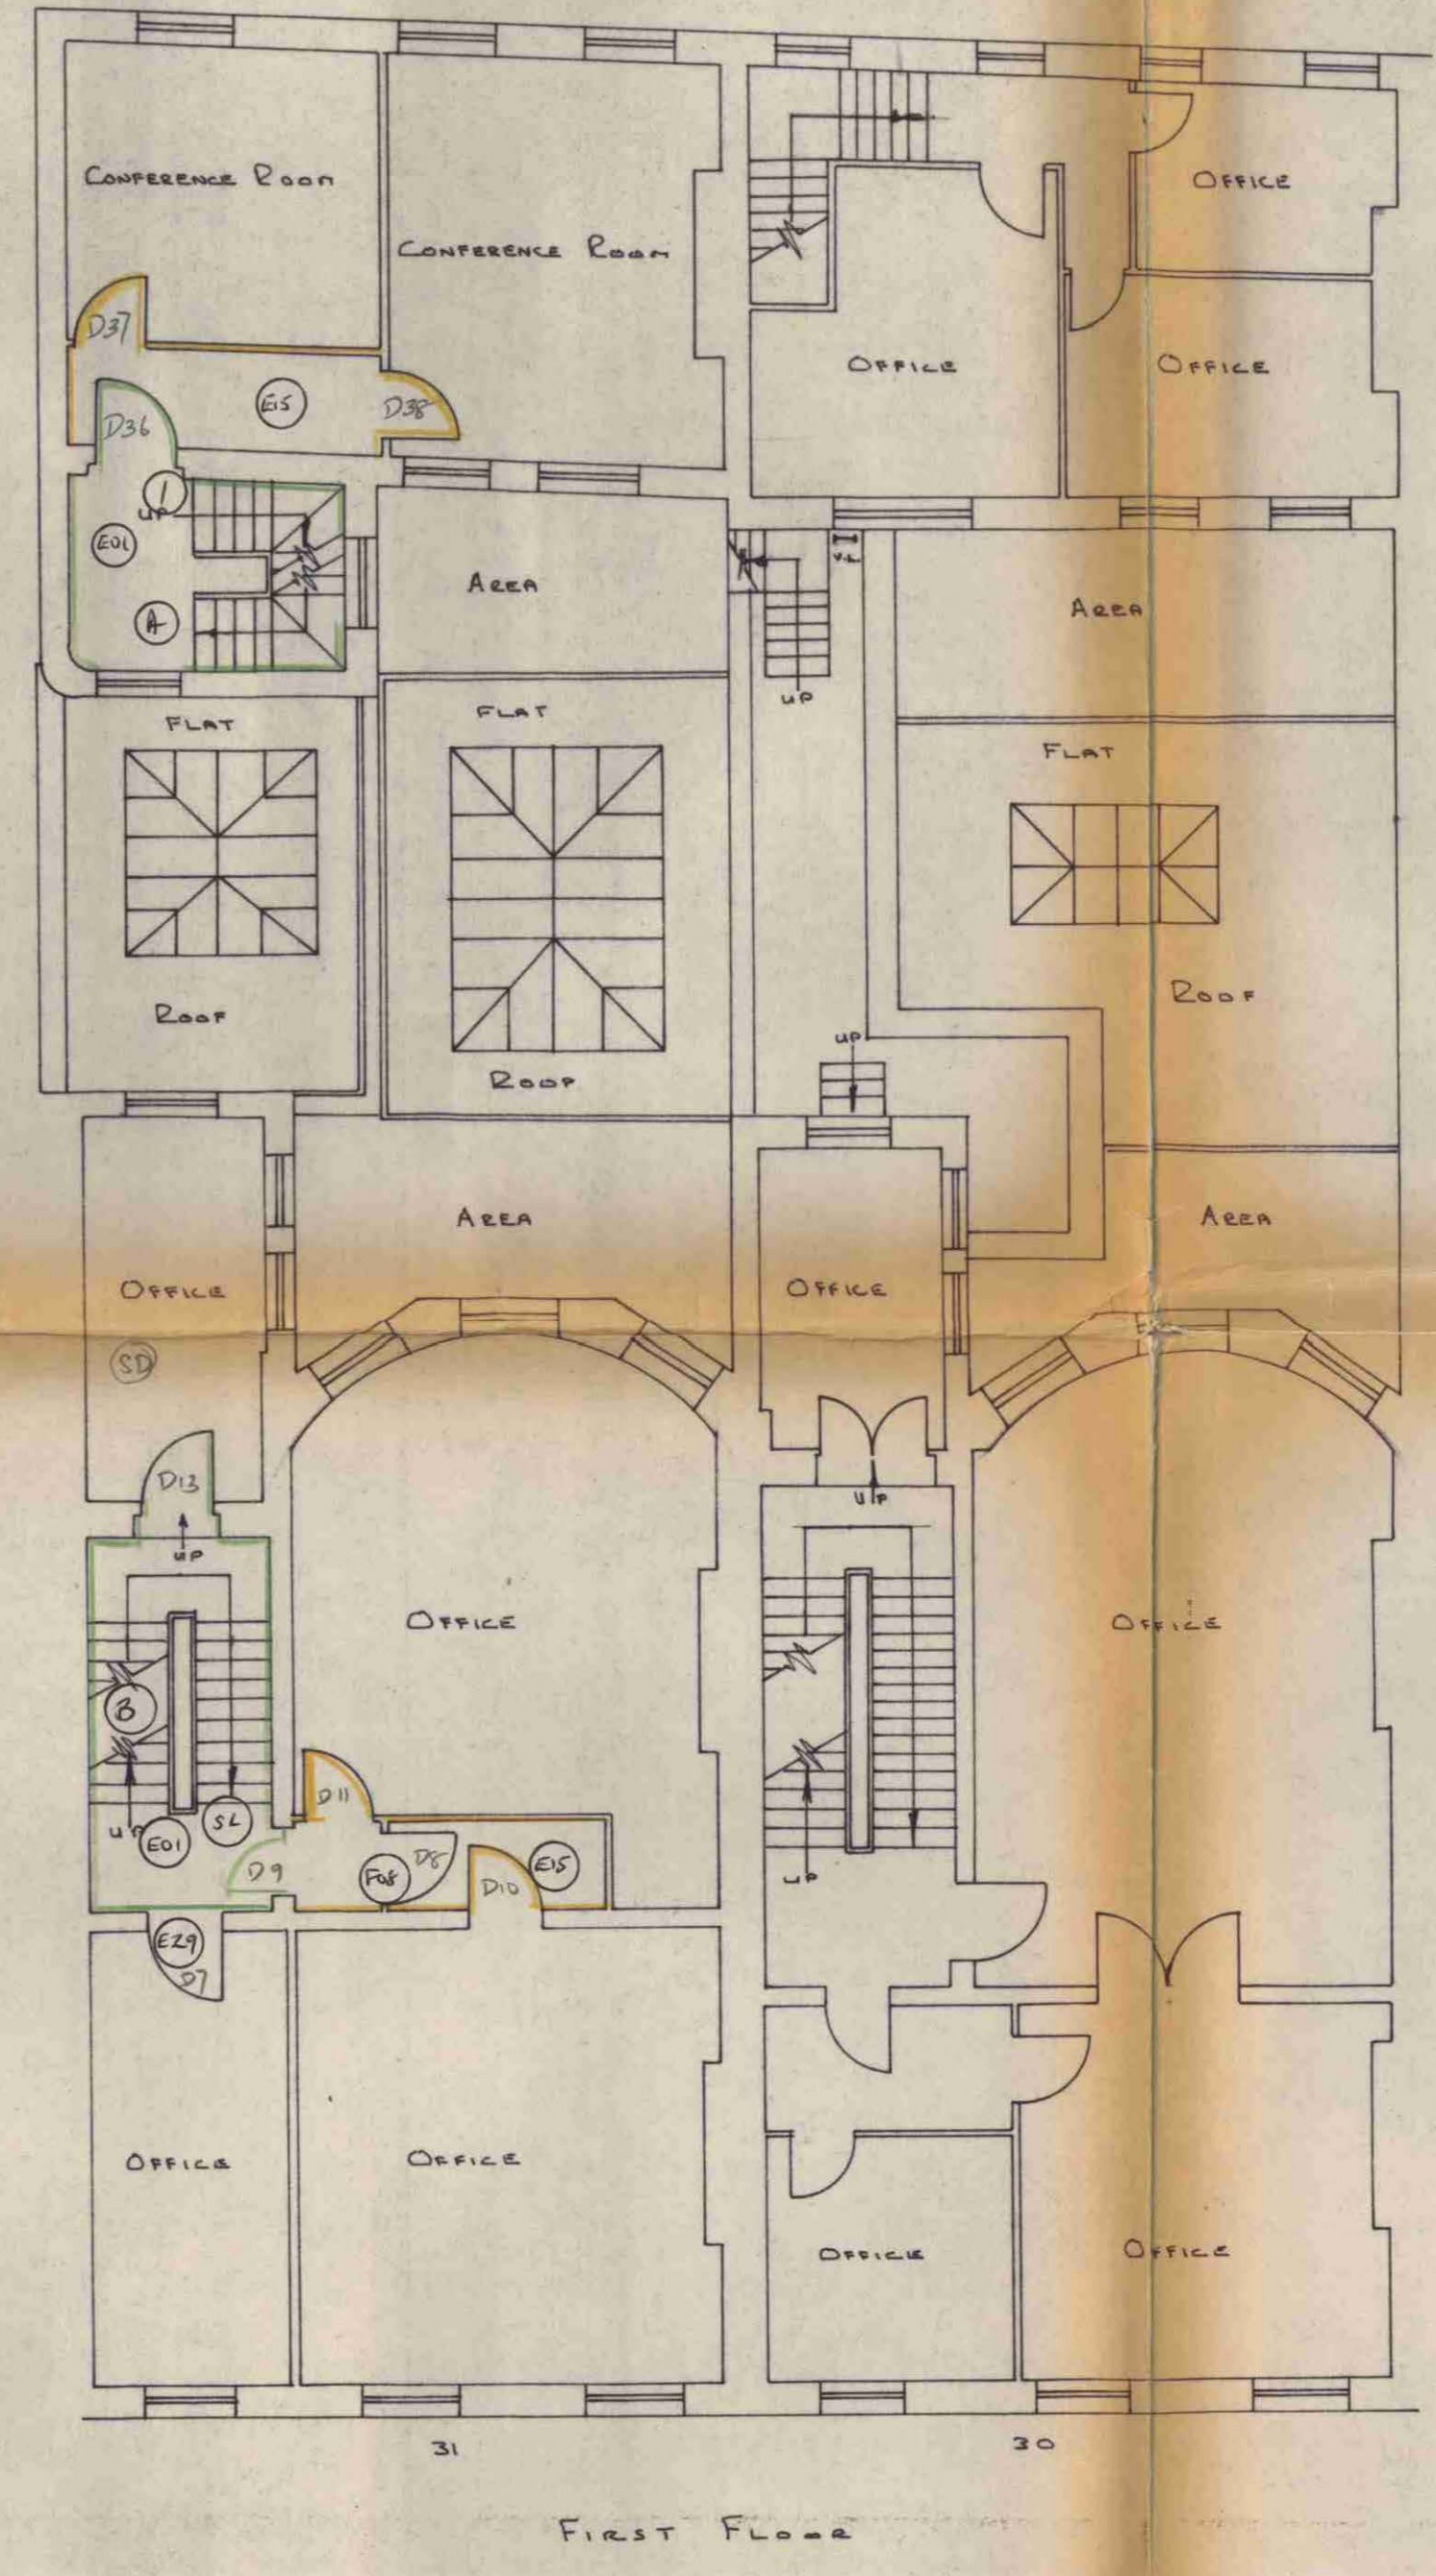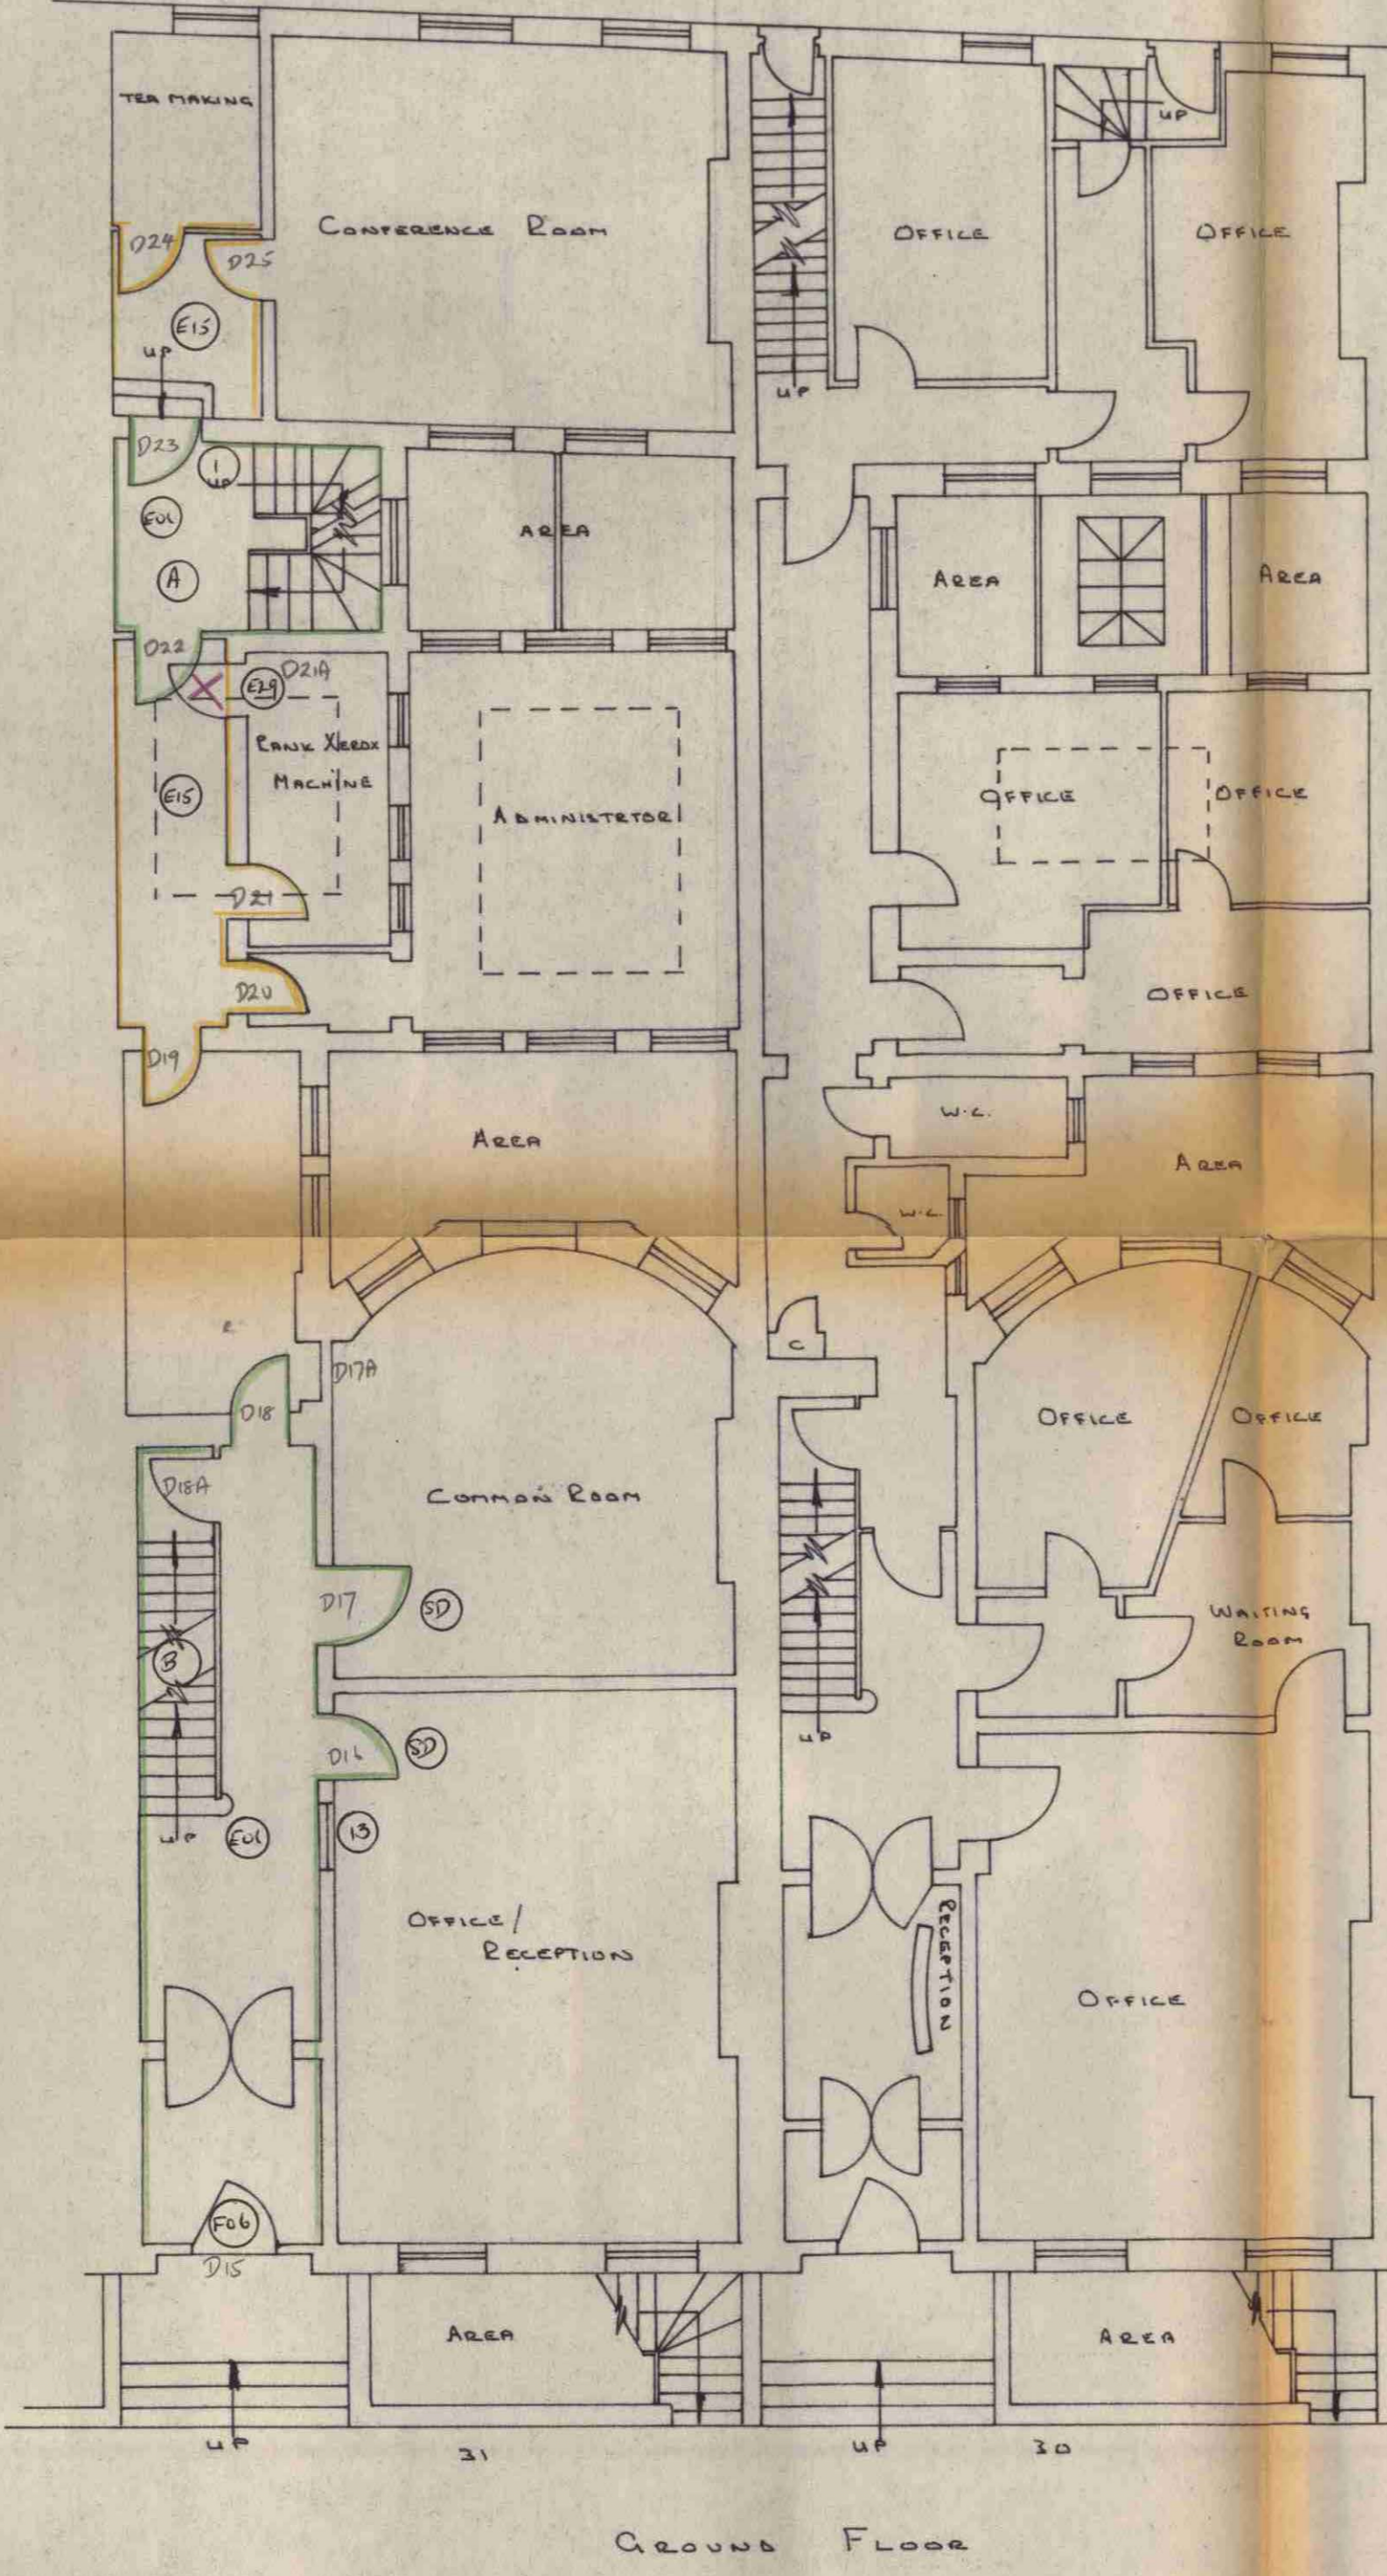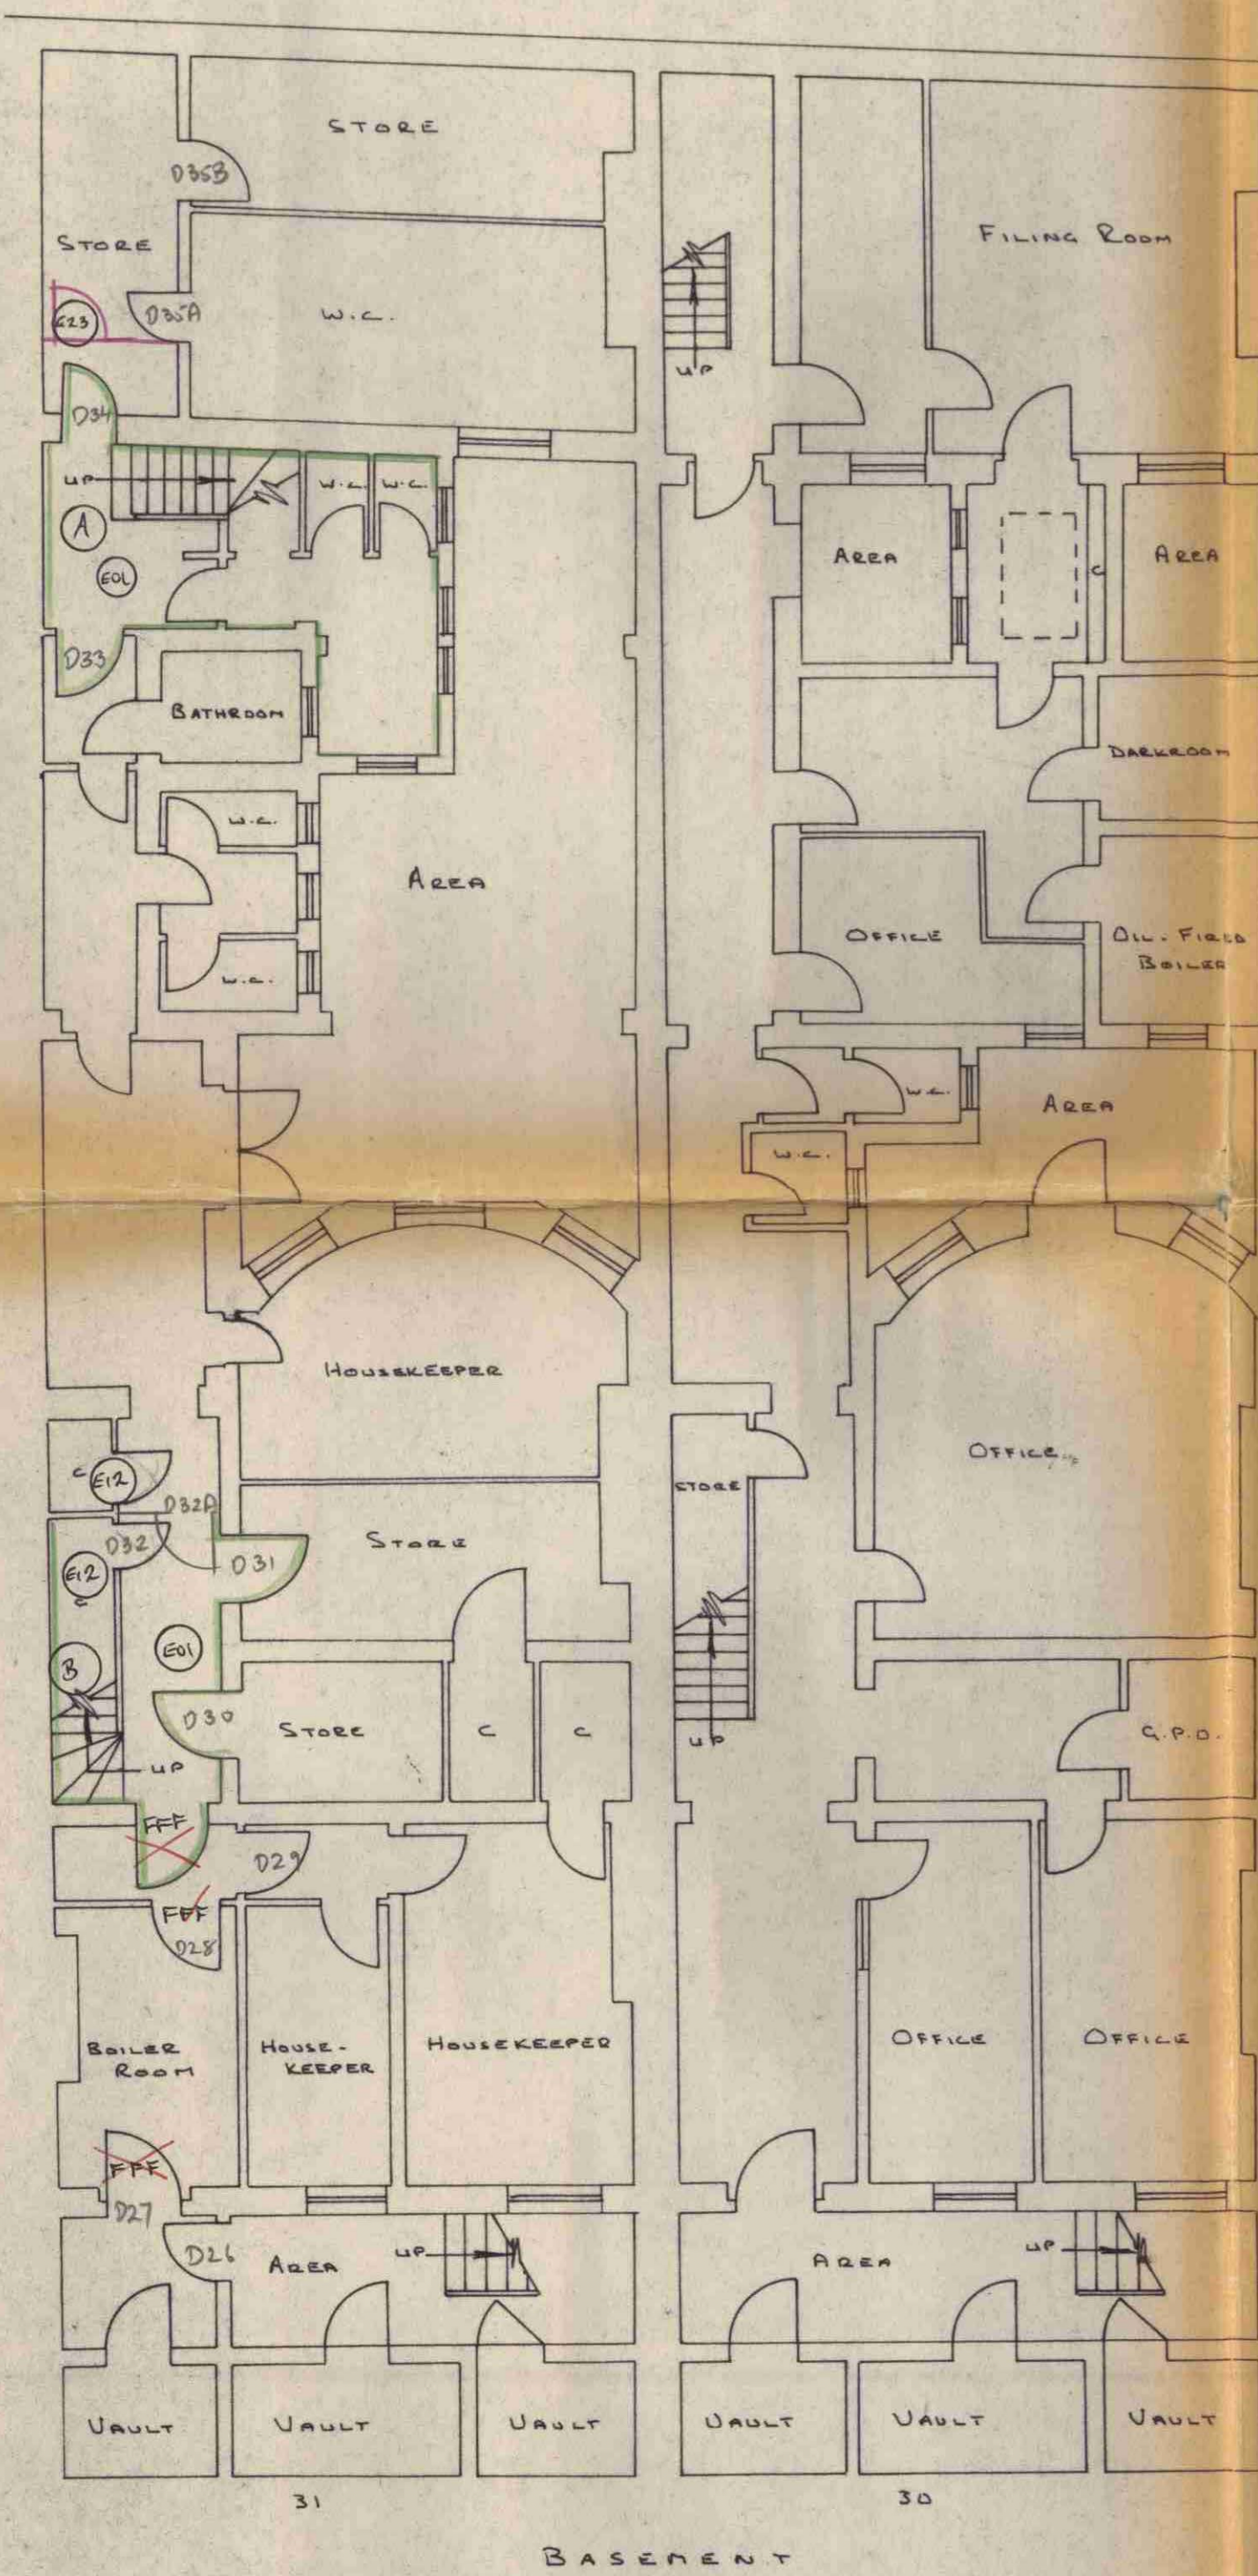

job no		drawing no		element
<b>GLC ILEA</b> DEPARTMENT OF ARCHITECTURE AND CIVIC DESIGN County Hall SE1 7PB <small>Architect Sir Roger Walters KBE FRIBA FStructE</small>				
site ref				
drawn	checked	section ref		
PW Jones				
telephone 01-633				
revisions <span style="float: right;">date</span> <div style="border: 1px solid black; padding: 5px; width: fit-content; margin: 10px auto;">           LONDON BOROUGH OF CAMDEN            TOWN AND COUNTRY PLANNING ACTS            17 JAN 1978            APPROVED PLANS            ON BEHALF OF THE COUNCIL         </div> <div style="border: 1px solid black; padding: 5px; width: fit-content; margin: 10px auto; transform: rotate(-15deg);">           21/213/34/C/MS 1800         </div>				
job 30-31, BEDFORD SQUARE, HOLBORN.				
title MEANS OF ESCAPE IN CASE OF FIRE				
scale		date		
1:100 APPROX		12 JAN 76		
block	storey	section	room	
job no		drawing no		
225325		2220/1		

bldg type space use element feature material key




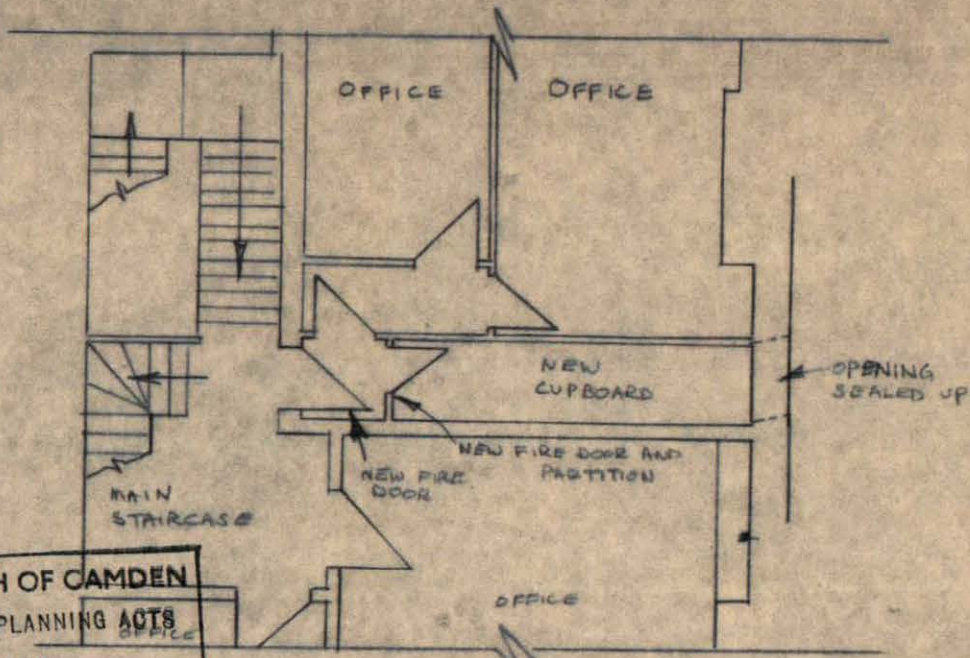


LONDON BOROUGH OF CAMDEN  
TOWN AND COUNTRY PLANNING ACTS  
17 JAN 1978  
PLANS ~~NOT APPROVED~~ APPROVED  
ON BEHALF OF THE COUNCIL

SECOND FLOOR

CT/N/3/34/C/HB 1800

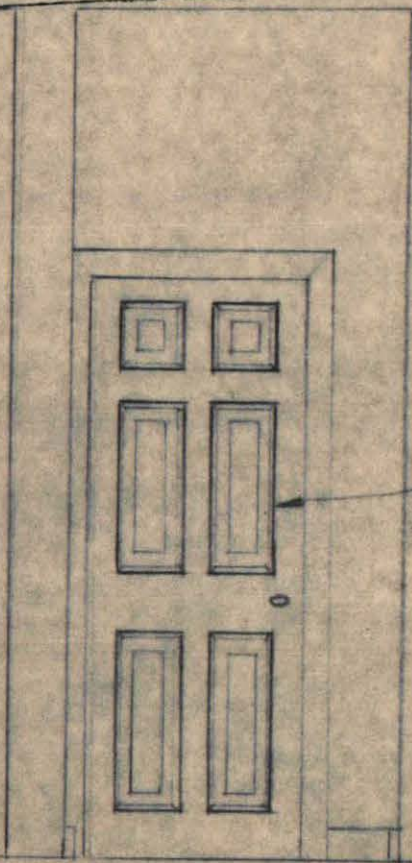

ELEVATION

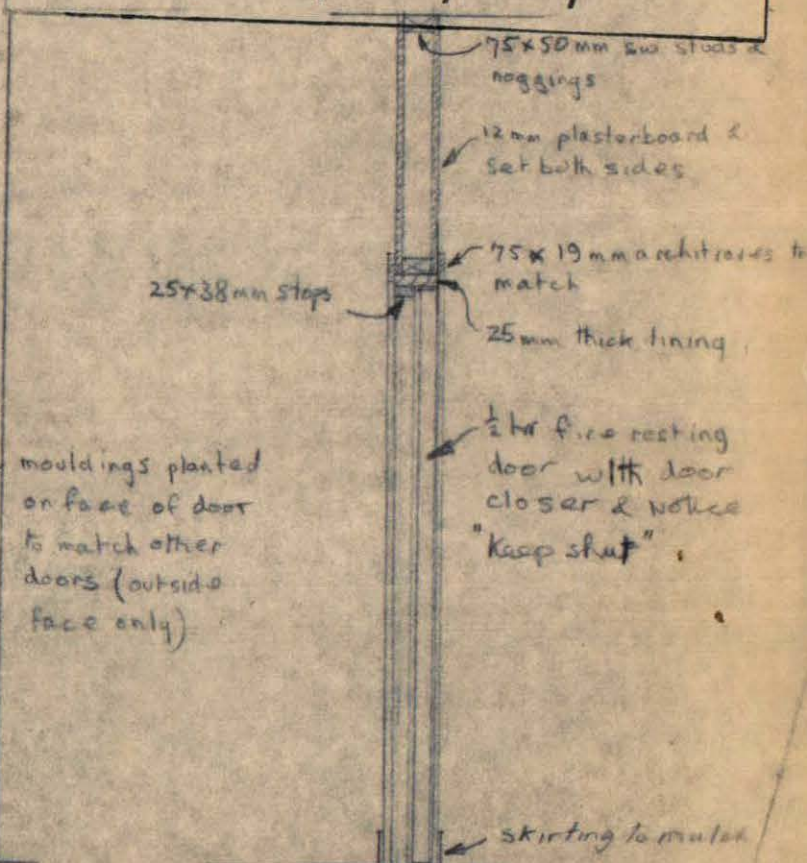

SECTION

Client	Scale	Date	By
	NOT TO SCALE	Sept 77	
Title		Rev. date	By
31 BEDFORD SQUARE			
		Sheet No:	Rev.