



Rev	Date	Description
A	19.01.2018	Planning application January 2018
-	15.08.2017	Planning application 2017/4695/P

Rev Date Description

Hayatsu Architects  
36 Dunboyne Road  
London NW3 2YY  
t +44(0)77 6633 2206

takeshi@hayatsuarchitects.com  
www.hayatsuarchitects.co.uk

PROJECT: THE LODGE, NORTH END AV

JOB: 007

TITLE: EXISTING SECTION AA


STATUS: PLANNING

DATE: 15.08.17 SCALE: 1:50(A3)  
1:25(A1)

REV: **A** NUMBER: 0200

DO NOT SCALE FROM THIS DRAWING. ALL DIMENSIONS ARE TO BE CHECKED ON SITE. THIS DRAWING IS TO BE READ IN CONJUNCTION WITH ALL CONSULTANTS INFORMATION

DRAWN: KS INSPECTED: TH

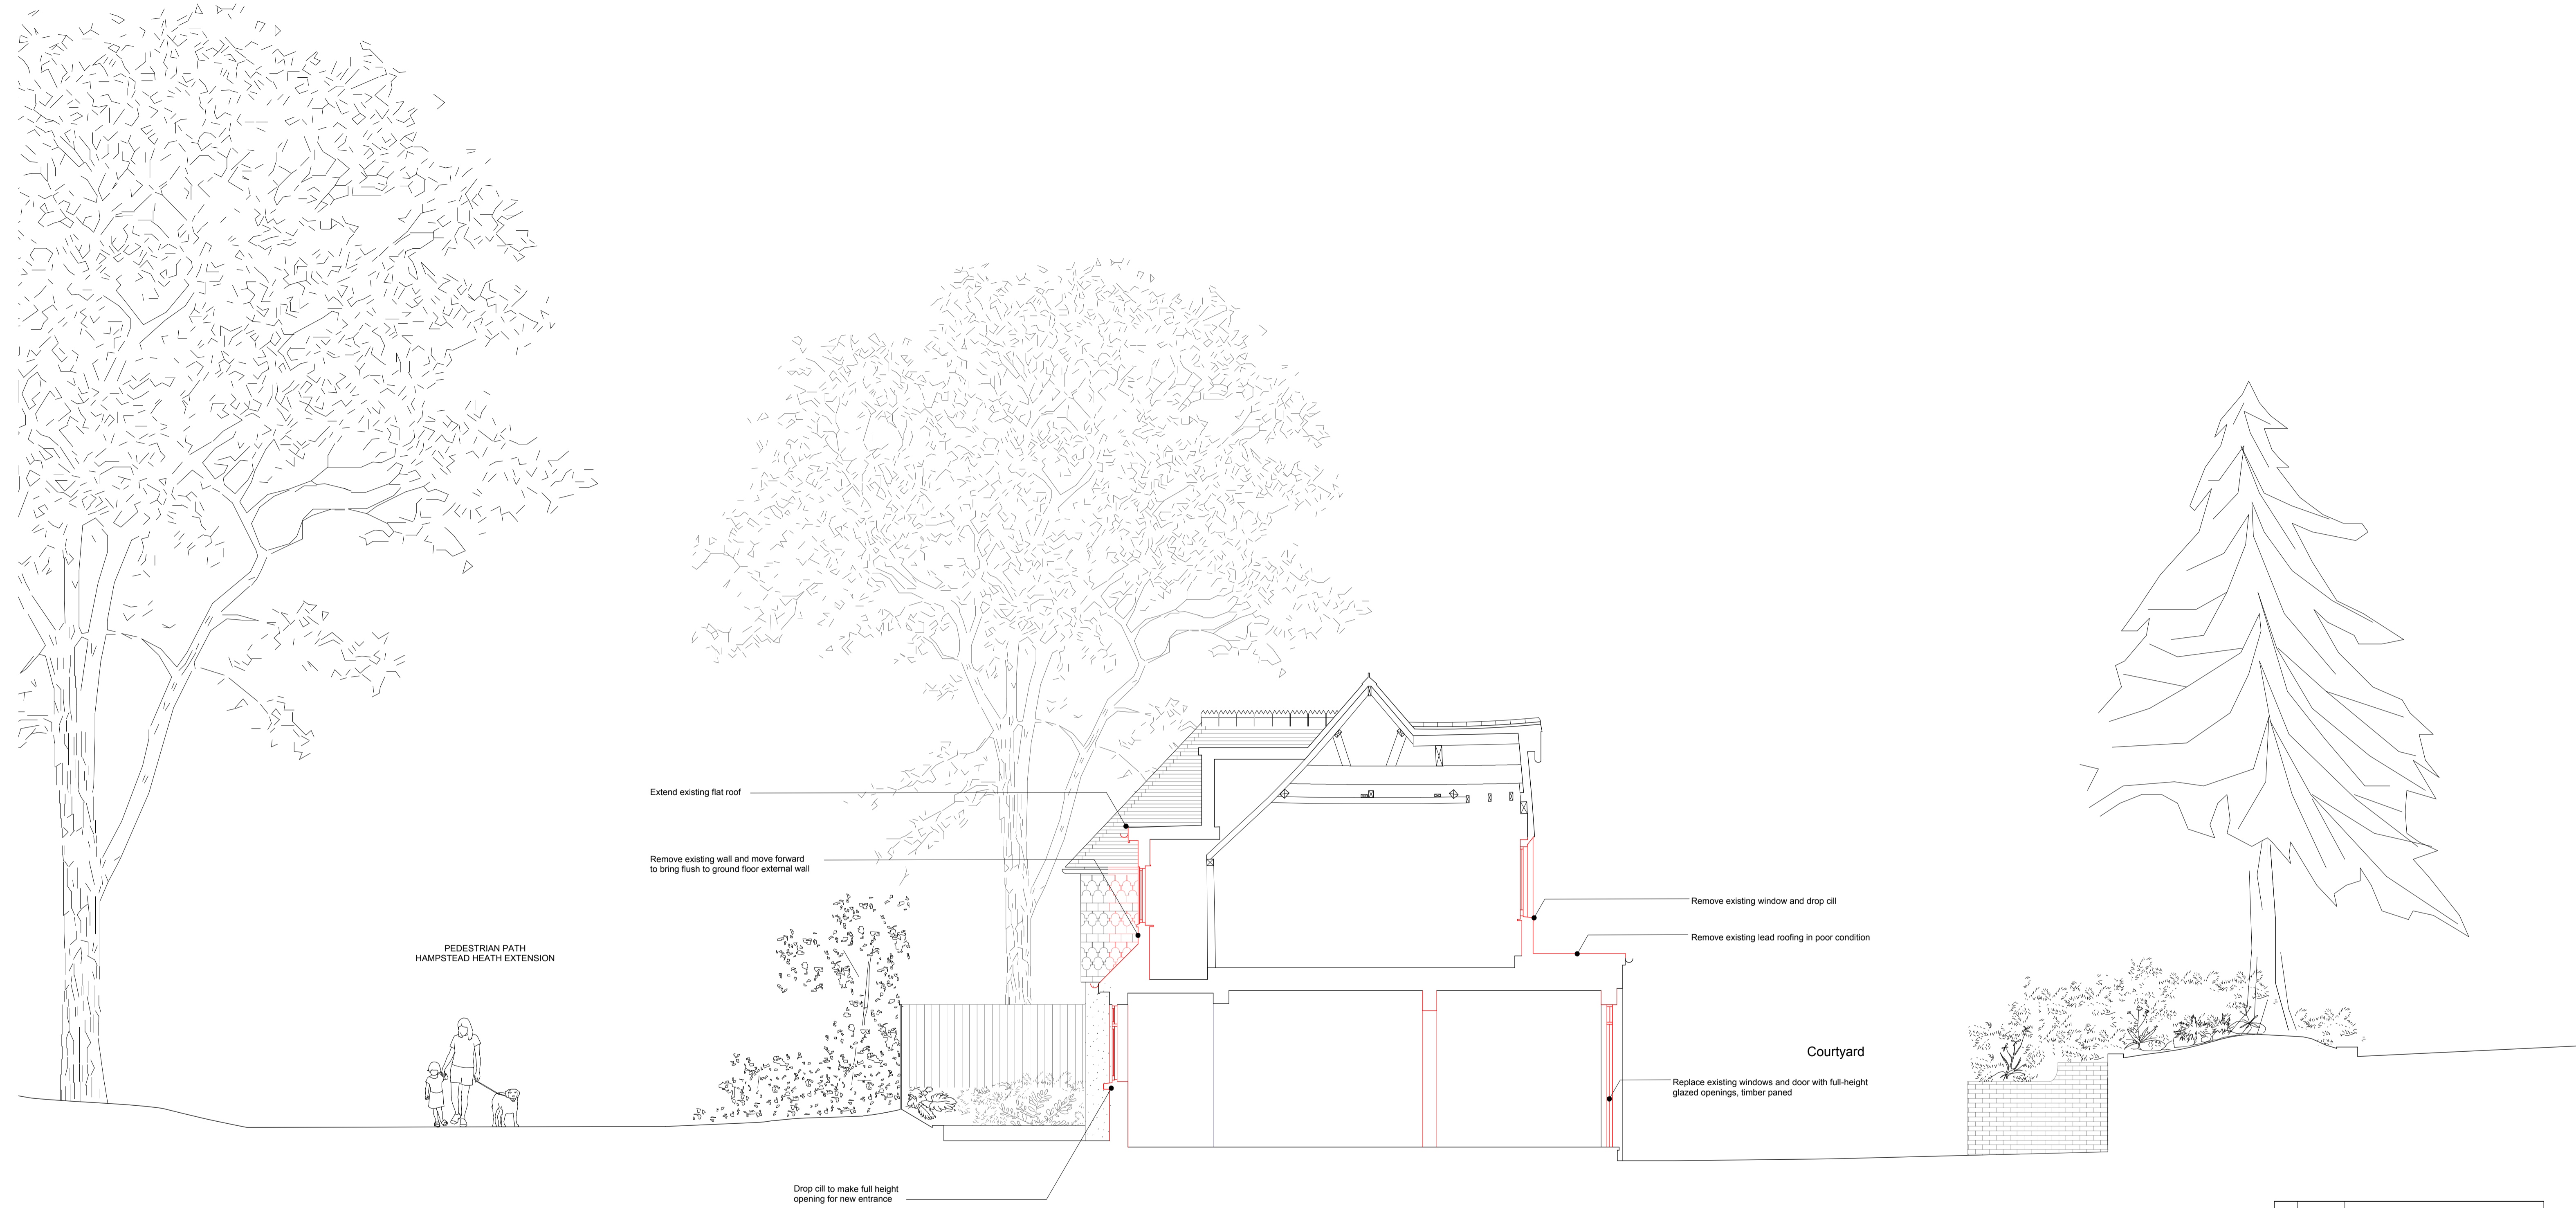

Rev	Date	Description
A	19.01.2018	Planning application January 2018
-	15.08.2017	Planning application 2017/4695/P
Hayatsu Architects 38 Dunboyne Road London NW3 2YY t +44(0)77 6633 2206  takeshi@hayatsuarchitects.com www.hayatsuarchitects.co.uk		
<b>PROJECT: THE LODGE, NORTH END AV</b>		
<b>JOB: 007</b>		
<b>TITLE: EXISTING SECTION BB</b>		
<b>STATUS: PLANNING</b>		
<b>DATE: 15.08.17</b>		<b>SCALE: 1:50(A3) 1:25(A1)</b>
<b>REV: A</b>		<b>NUMBER: 0201</b>
<small>DO NOT SCALE FROM THIS DRAWING. ALL DIMENSIONS ARE TO BE CHECKED ON SITE. THIS DRAWING IS TO BE READ IN CONJUNCTION WITH ALL CONSULTANTS INFORMATION</small>		
<b>DRAWN:KS</b>		<b>INSPECTED:TH</b>