


Written dimensions to be taken in preference to scaled dimensions. The Contractor is responsible for checking all dimensions before work starts.

All work is to be carried out to the requirements, and to the satisfaction of the Local Authority. These drawings are for planning purposes only.

Any discrepancies to be brought to the attention of 4D Planning Consultants immediately.

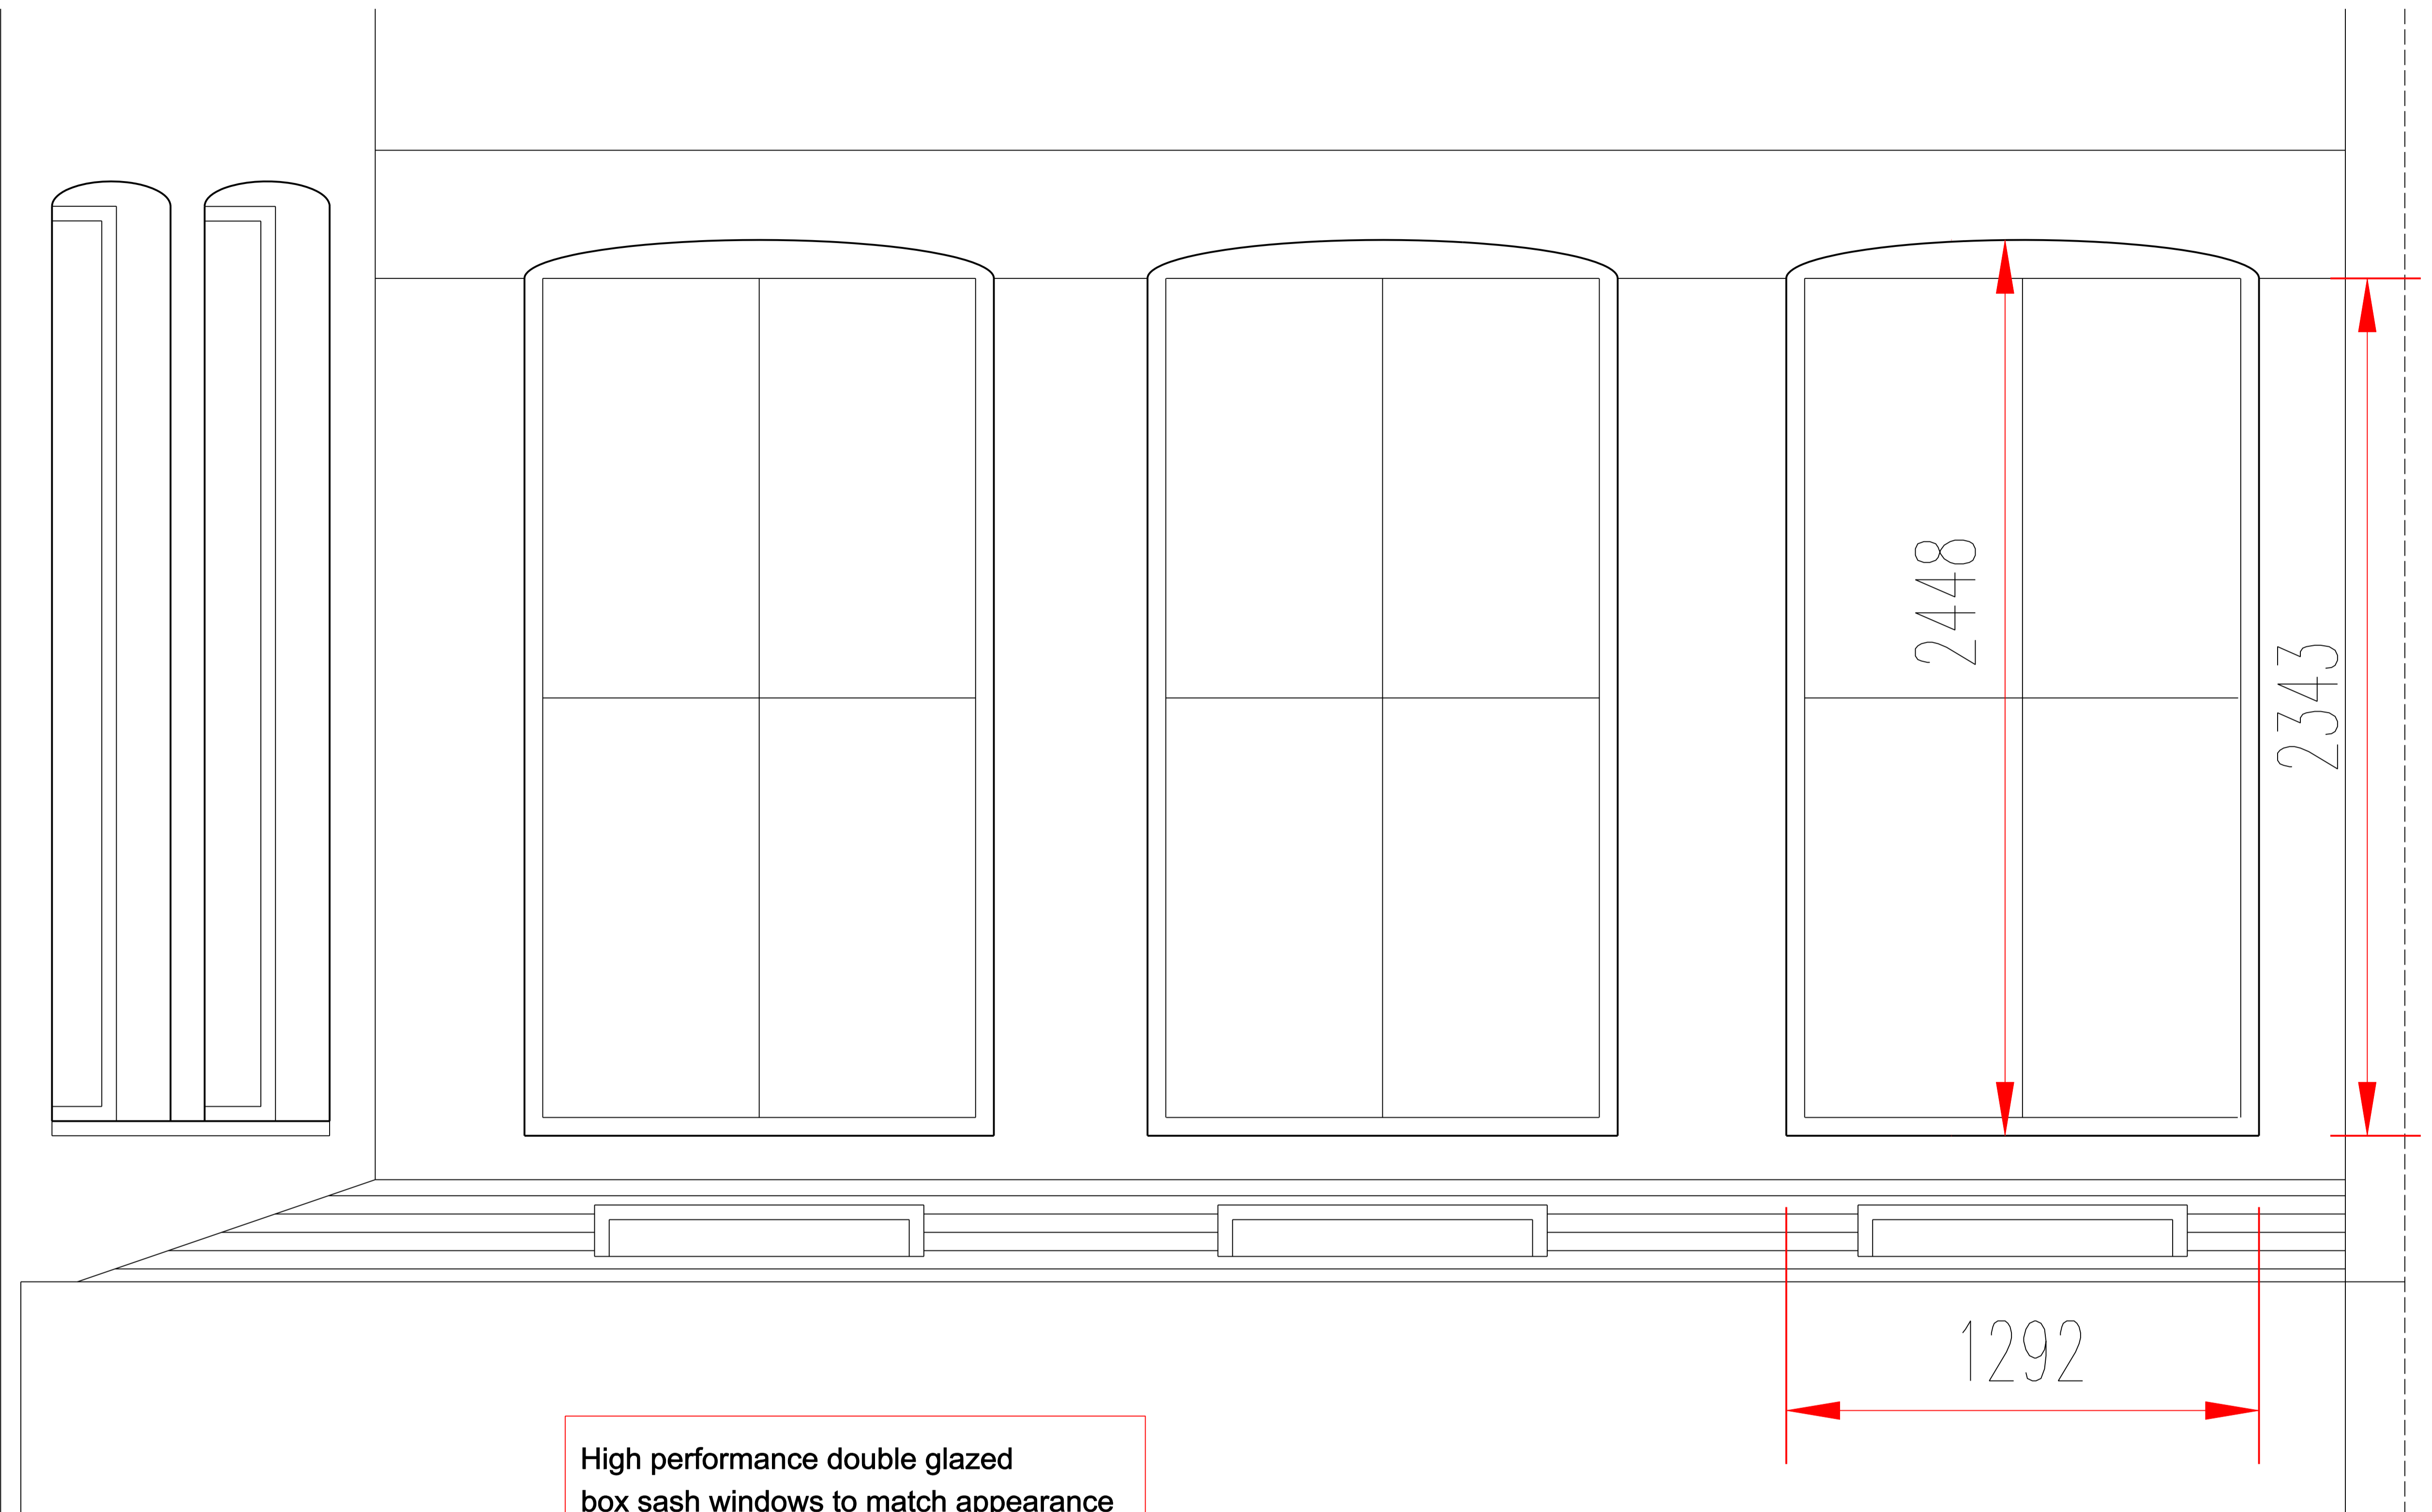

High performance double glazed box sash windows to match appearance of existing (see attached specifications)

Rev	Date	Description	by	chk



4D PLANNING™
www.GetMePlanning.com®

Client
Mrs A Lynes

Project
**69-71 Farringdon Road,
EC1M 3JB**

Title
Proposed Rear Windows

Date: January 2018	/
Scale: 1:10 @ A1	Rev
Drawing No. 4D01W	

