


- All dimensions to be checked on site.
- Do not scale from this drawing
- Report any discrepancies and omissions to Llewelyn Davies Weeks Ltd
- All dimensions are shown in mm unless otherwise stated
- Refer to drawing issue sheet for purpose of issue
- If in doubt ask
- This drawing is Copyright © Llewelyn Davies Weeks Ltd

LEGEND:

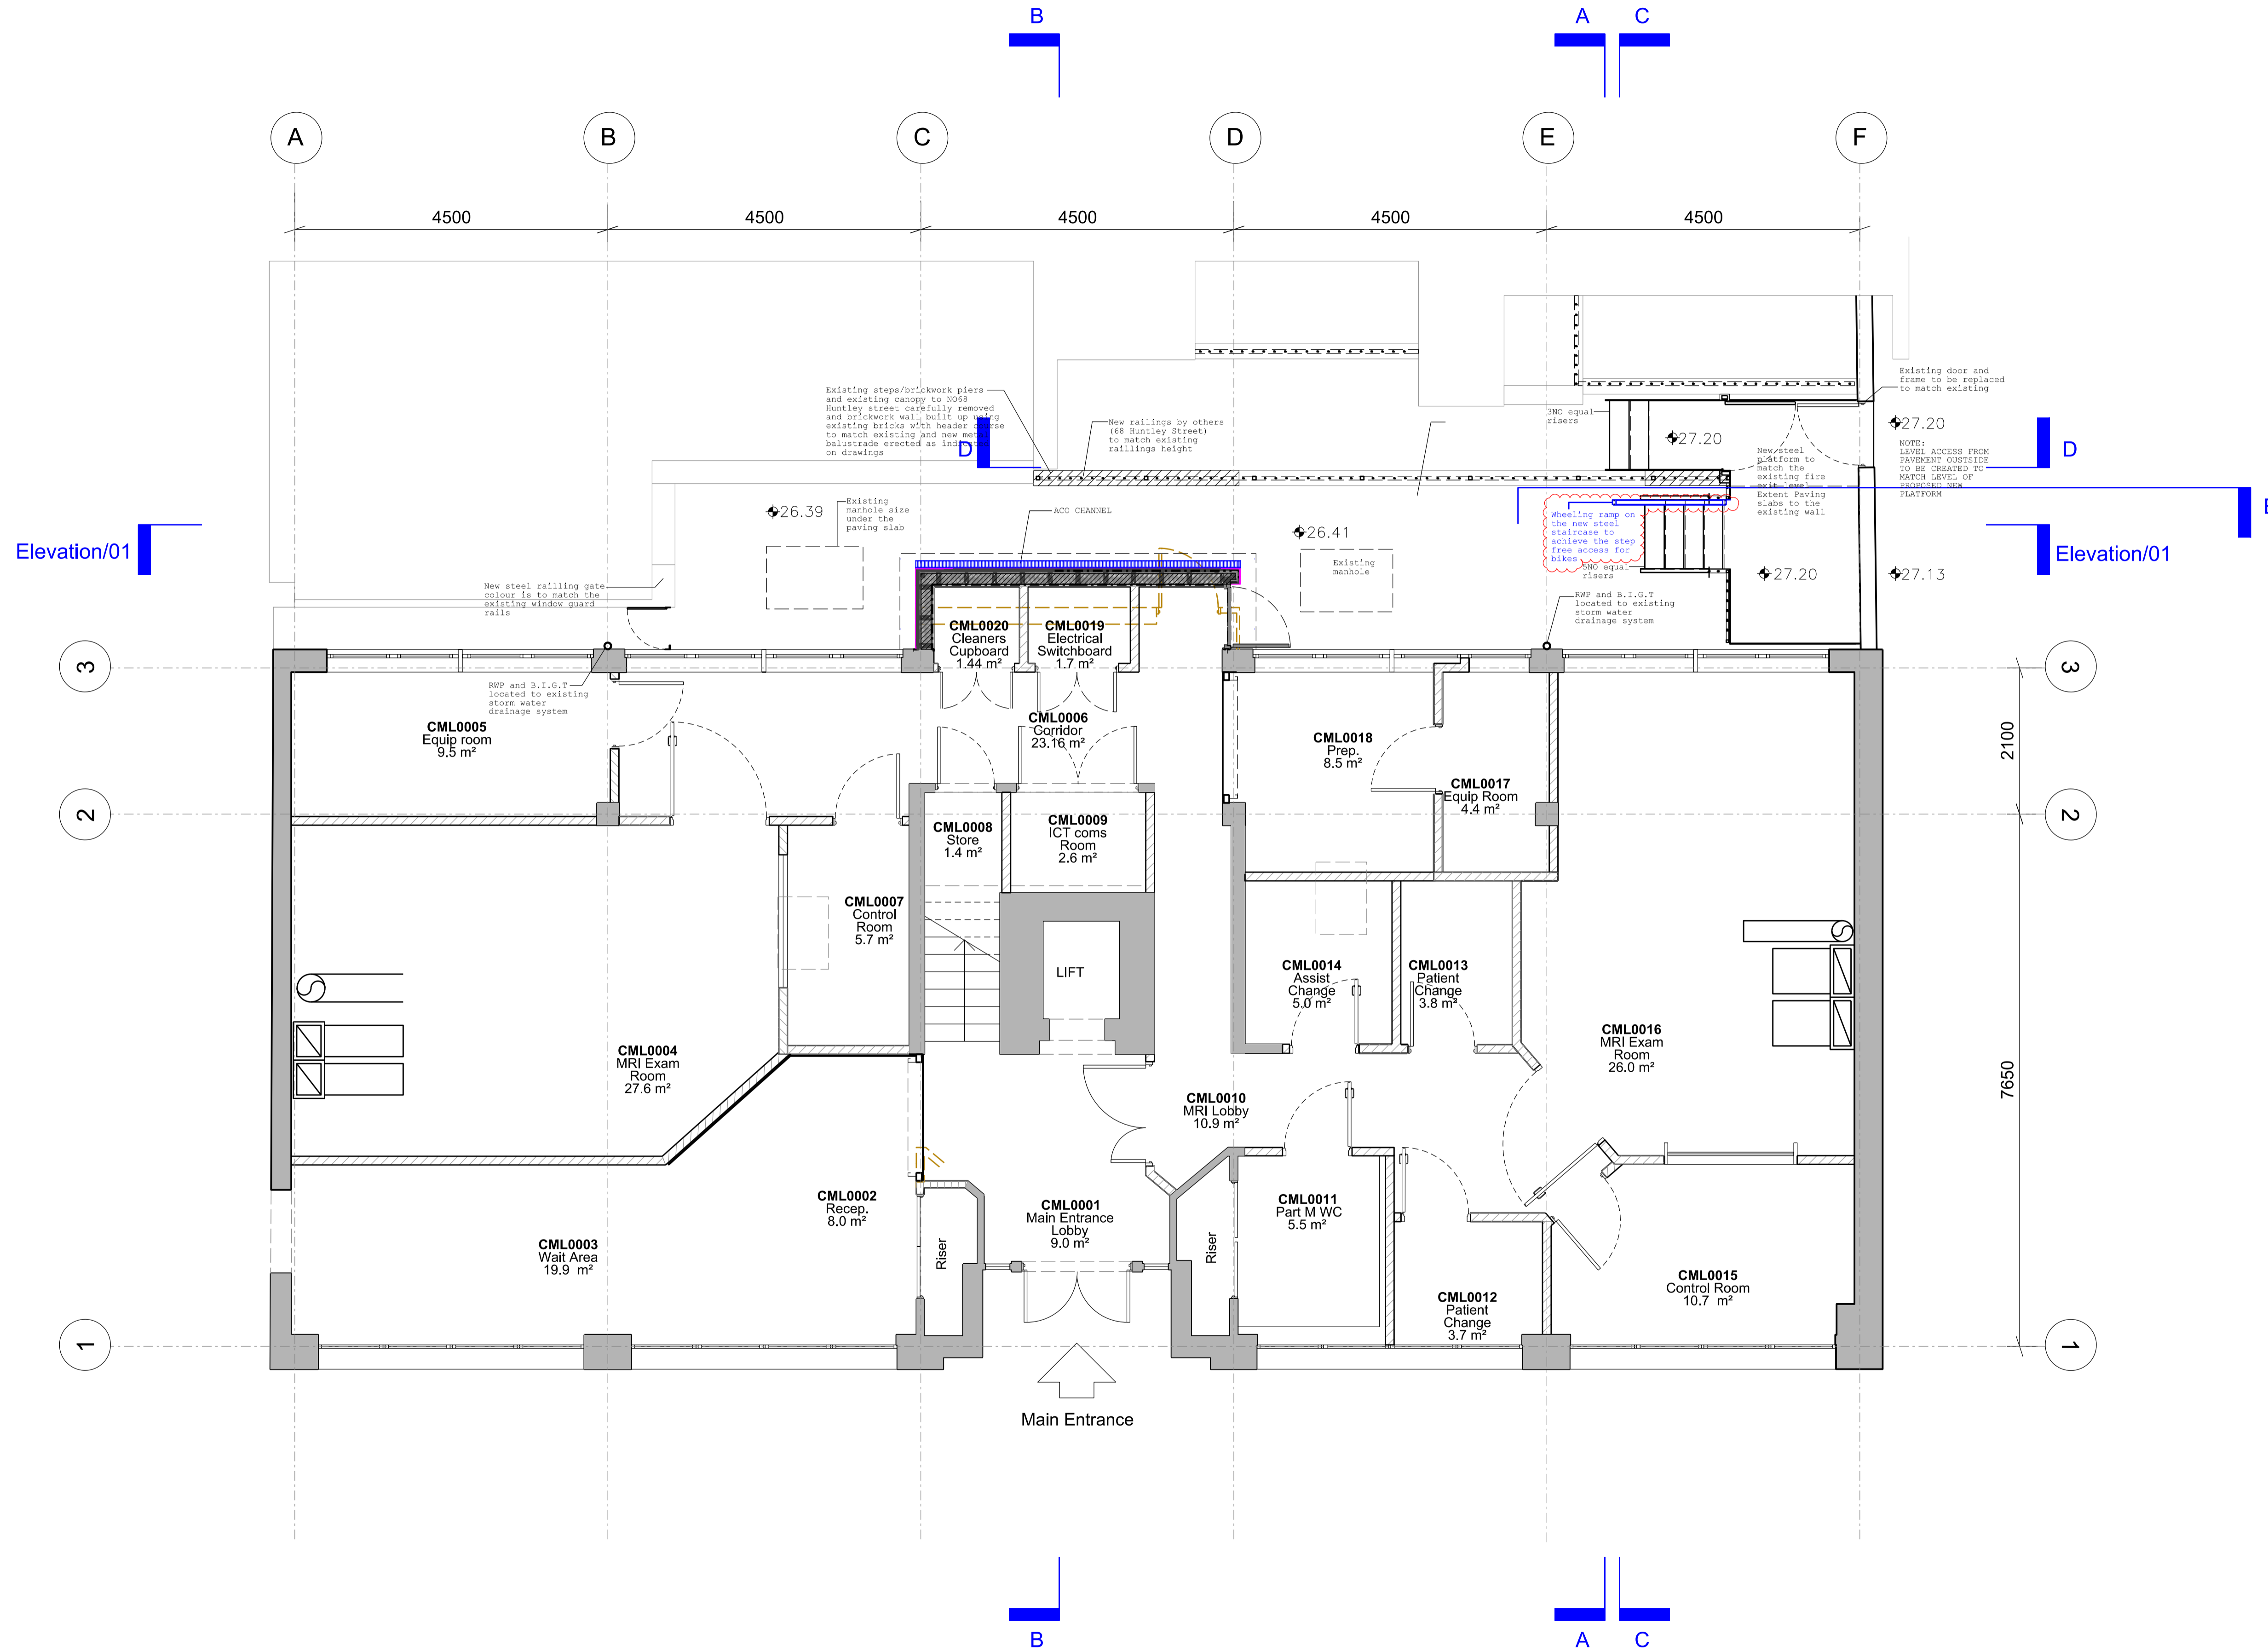

P2 For Planning Authority	30.11.17	YC
P1 For Planning Authority	30.05.17	YC
No. Description	Date	By
Revisions		

Structural Consultant	Services Consultant
AECOM	ARUP
Project Manager	Cost Consultant

Project Title
The Roger Williams Building
 69-75 Chenies Mews, London
 WC1E 6HX

Client
University College London Hospitals Charity (UCLHC)

Drawing Title
Non Material Amendments
Proposed Plan Level 00

Drawing number	Revision
CM_NMA_P_00	P2

Scale @ A3
 1:100

Drawn
 LD

Date
 30.05.17