



NOTES:
 Do not scale from this drawing.
 Dimensions to be checked by Contractor working only from grid and
 figure dimensions and cross checked with all other relevant drawings.
 Any discrepancies to be reported to the Architect prior to construction.
 The title, copyright and information in this document is the property of
 Morrison Design Ltd, Chartered Architects.

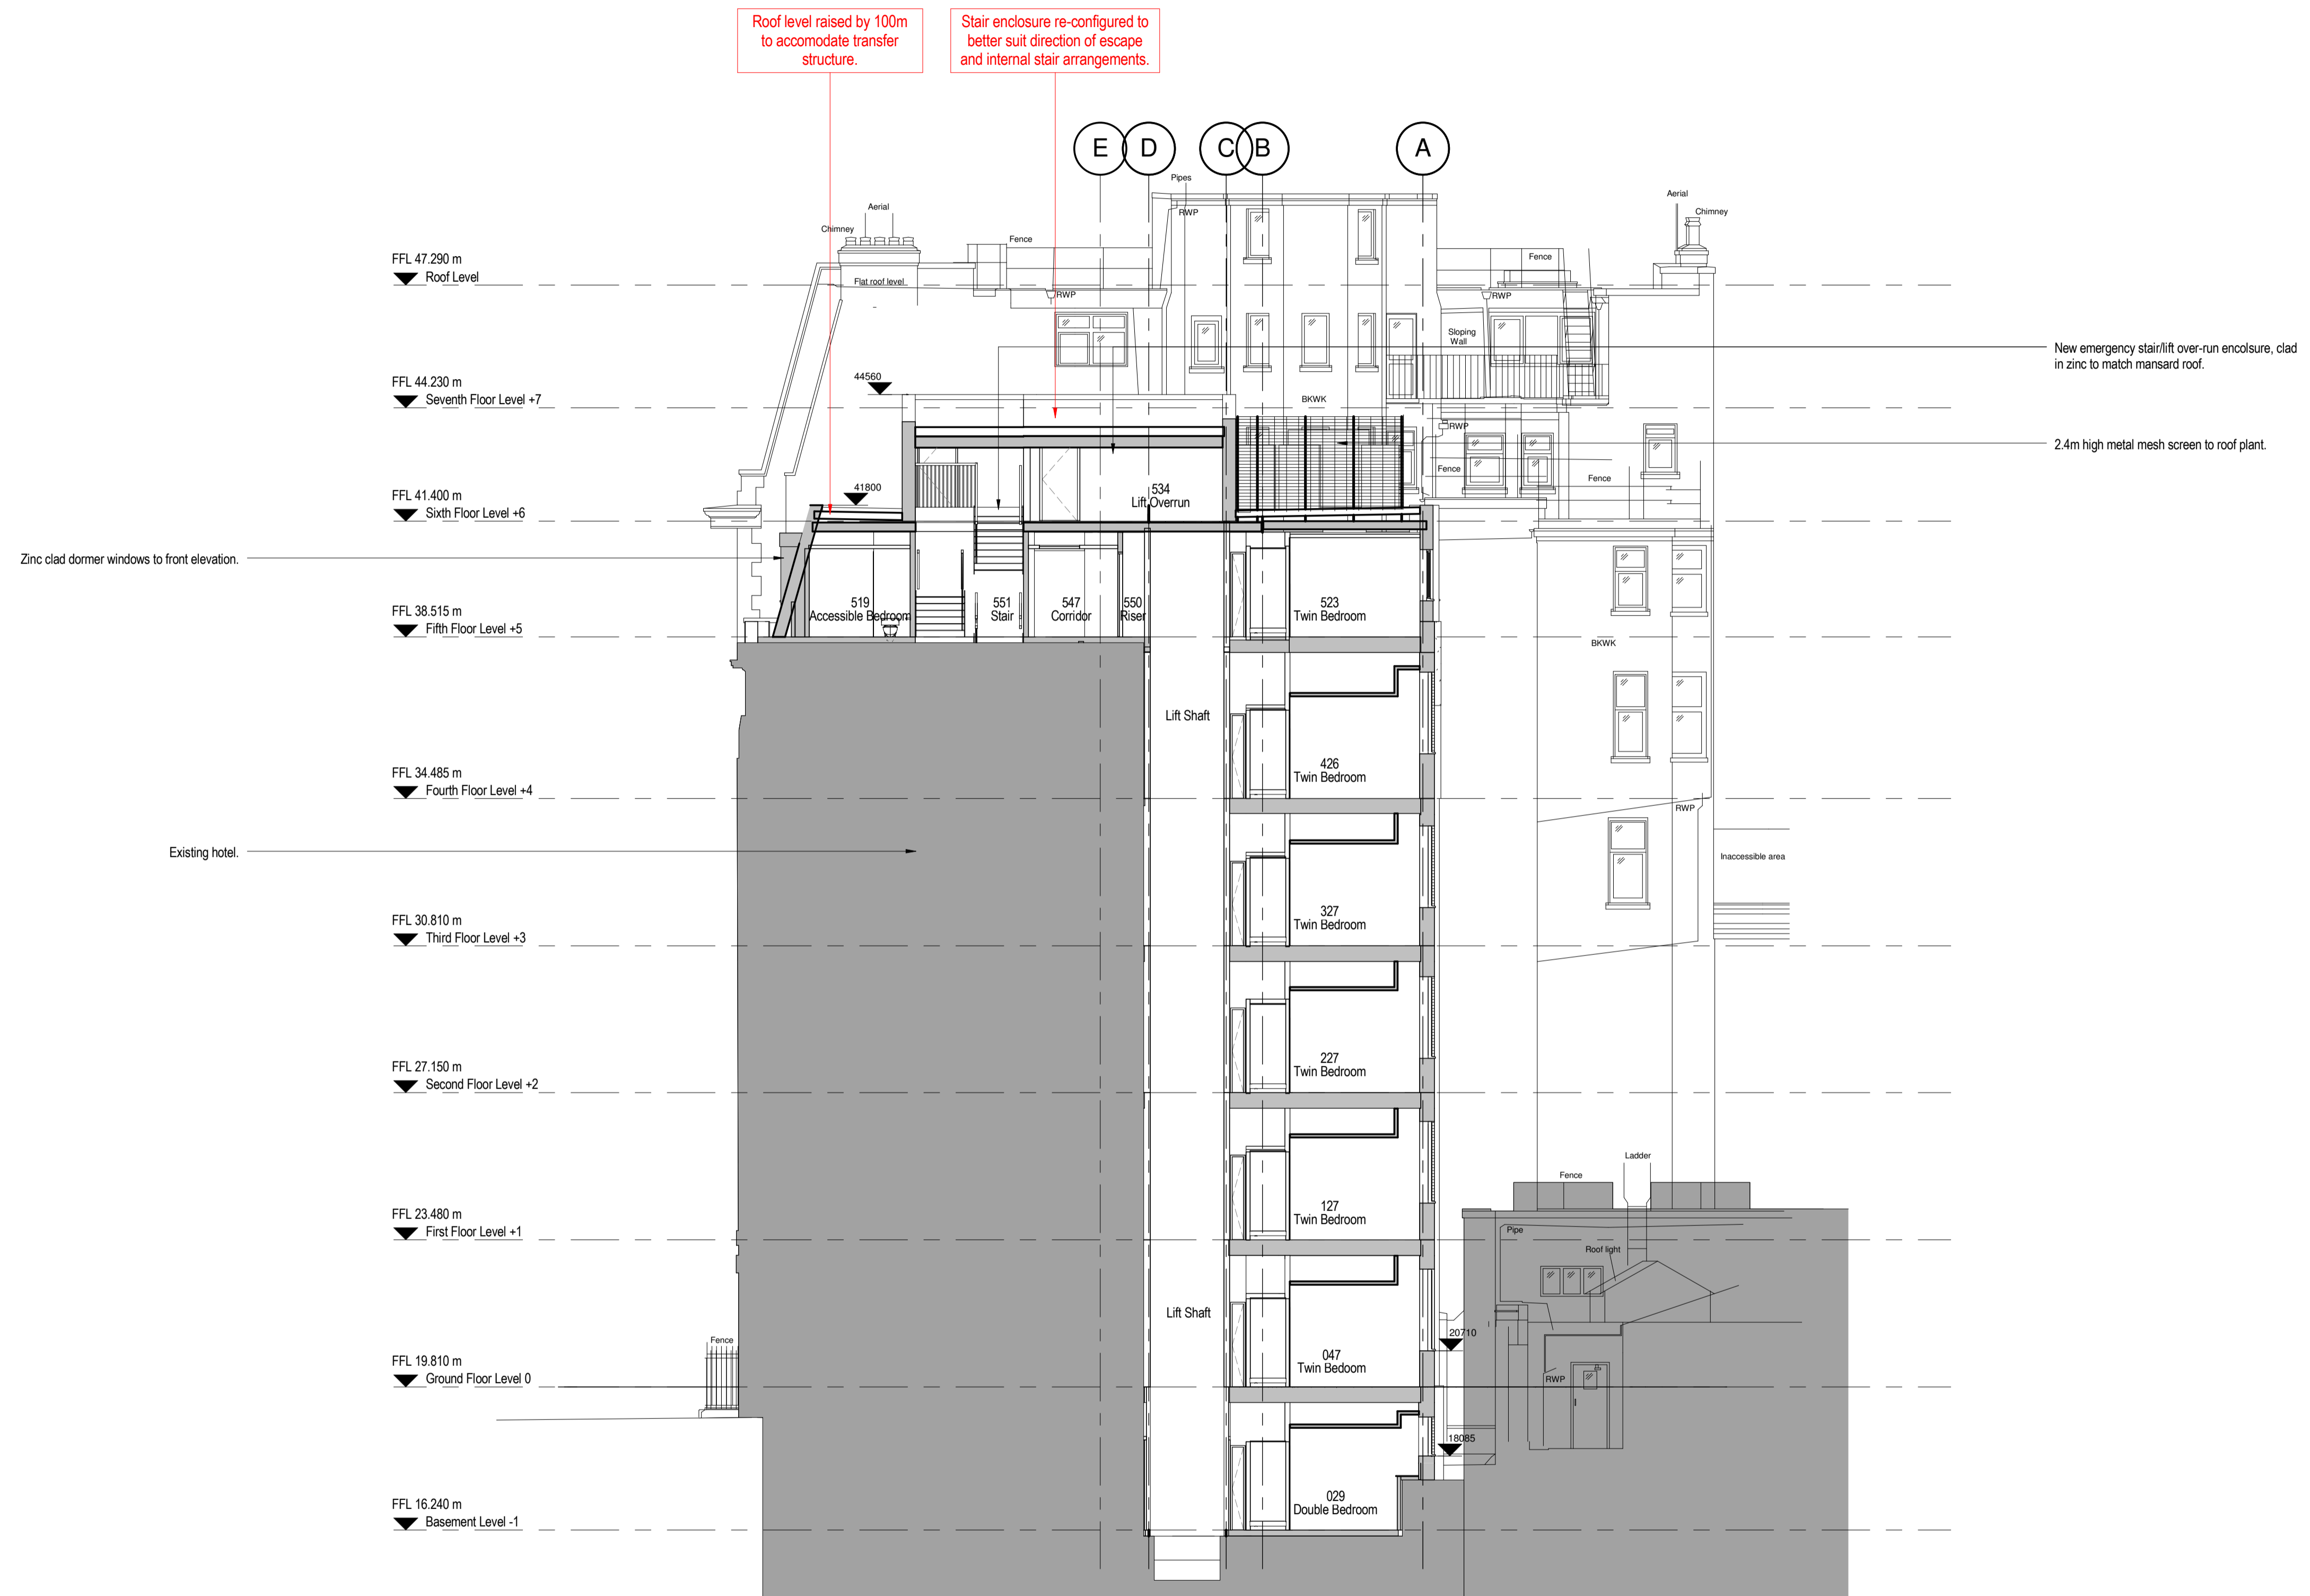

GA Section B-B
 1 : 100

Revision	Description	Date
A	Explanatory notes added to drawing.	13.07.17

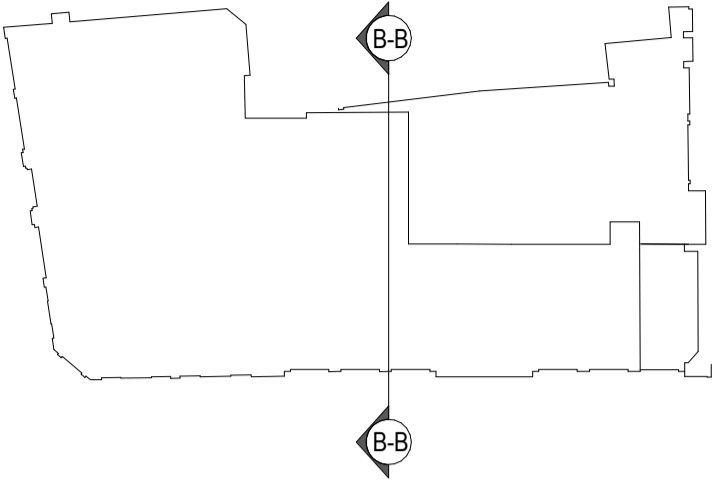

MORRISON DESIGN
 CHARTERED ARCHITECTS

St Alkmunds House, 103 Belper Road, Derby DE1 3ES
 T: 01332 363355 F: 01332 291441 E: architect@morrisondesign.co.uk

Job Title
 Proposed Extension, Point a Hotel, Kings Cross

Queensway Hospitality
 Drawing Title
 GA Section BB

File Ref:
 Plotter Settings:

Scale	Author	CFI	Date
@ A1: As indicated			06/13/17
Job No.	Drawing No.	Revision	
3949	P09	A	

PLANNING SUBMISSION