


All dimensions to be checked on site. Do not scale from this drawing.
Subject to local authority approval.
Drawing for visual purpose only. For specification refer to scope of works.

Notes:

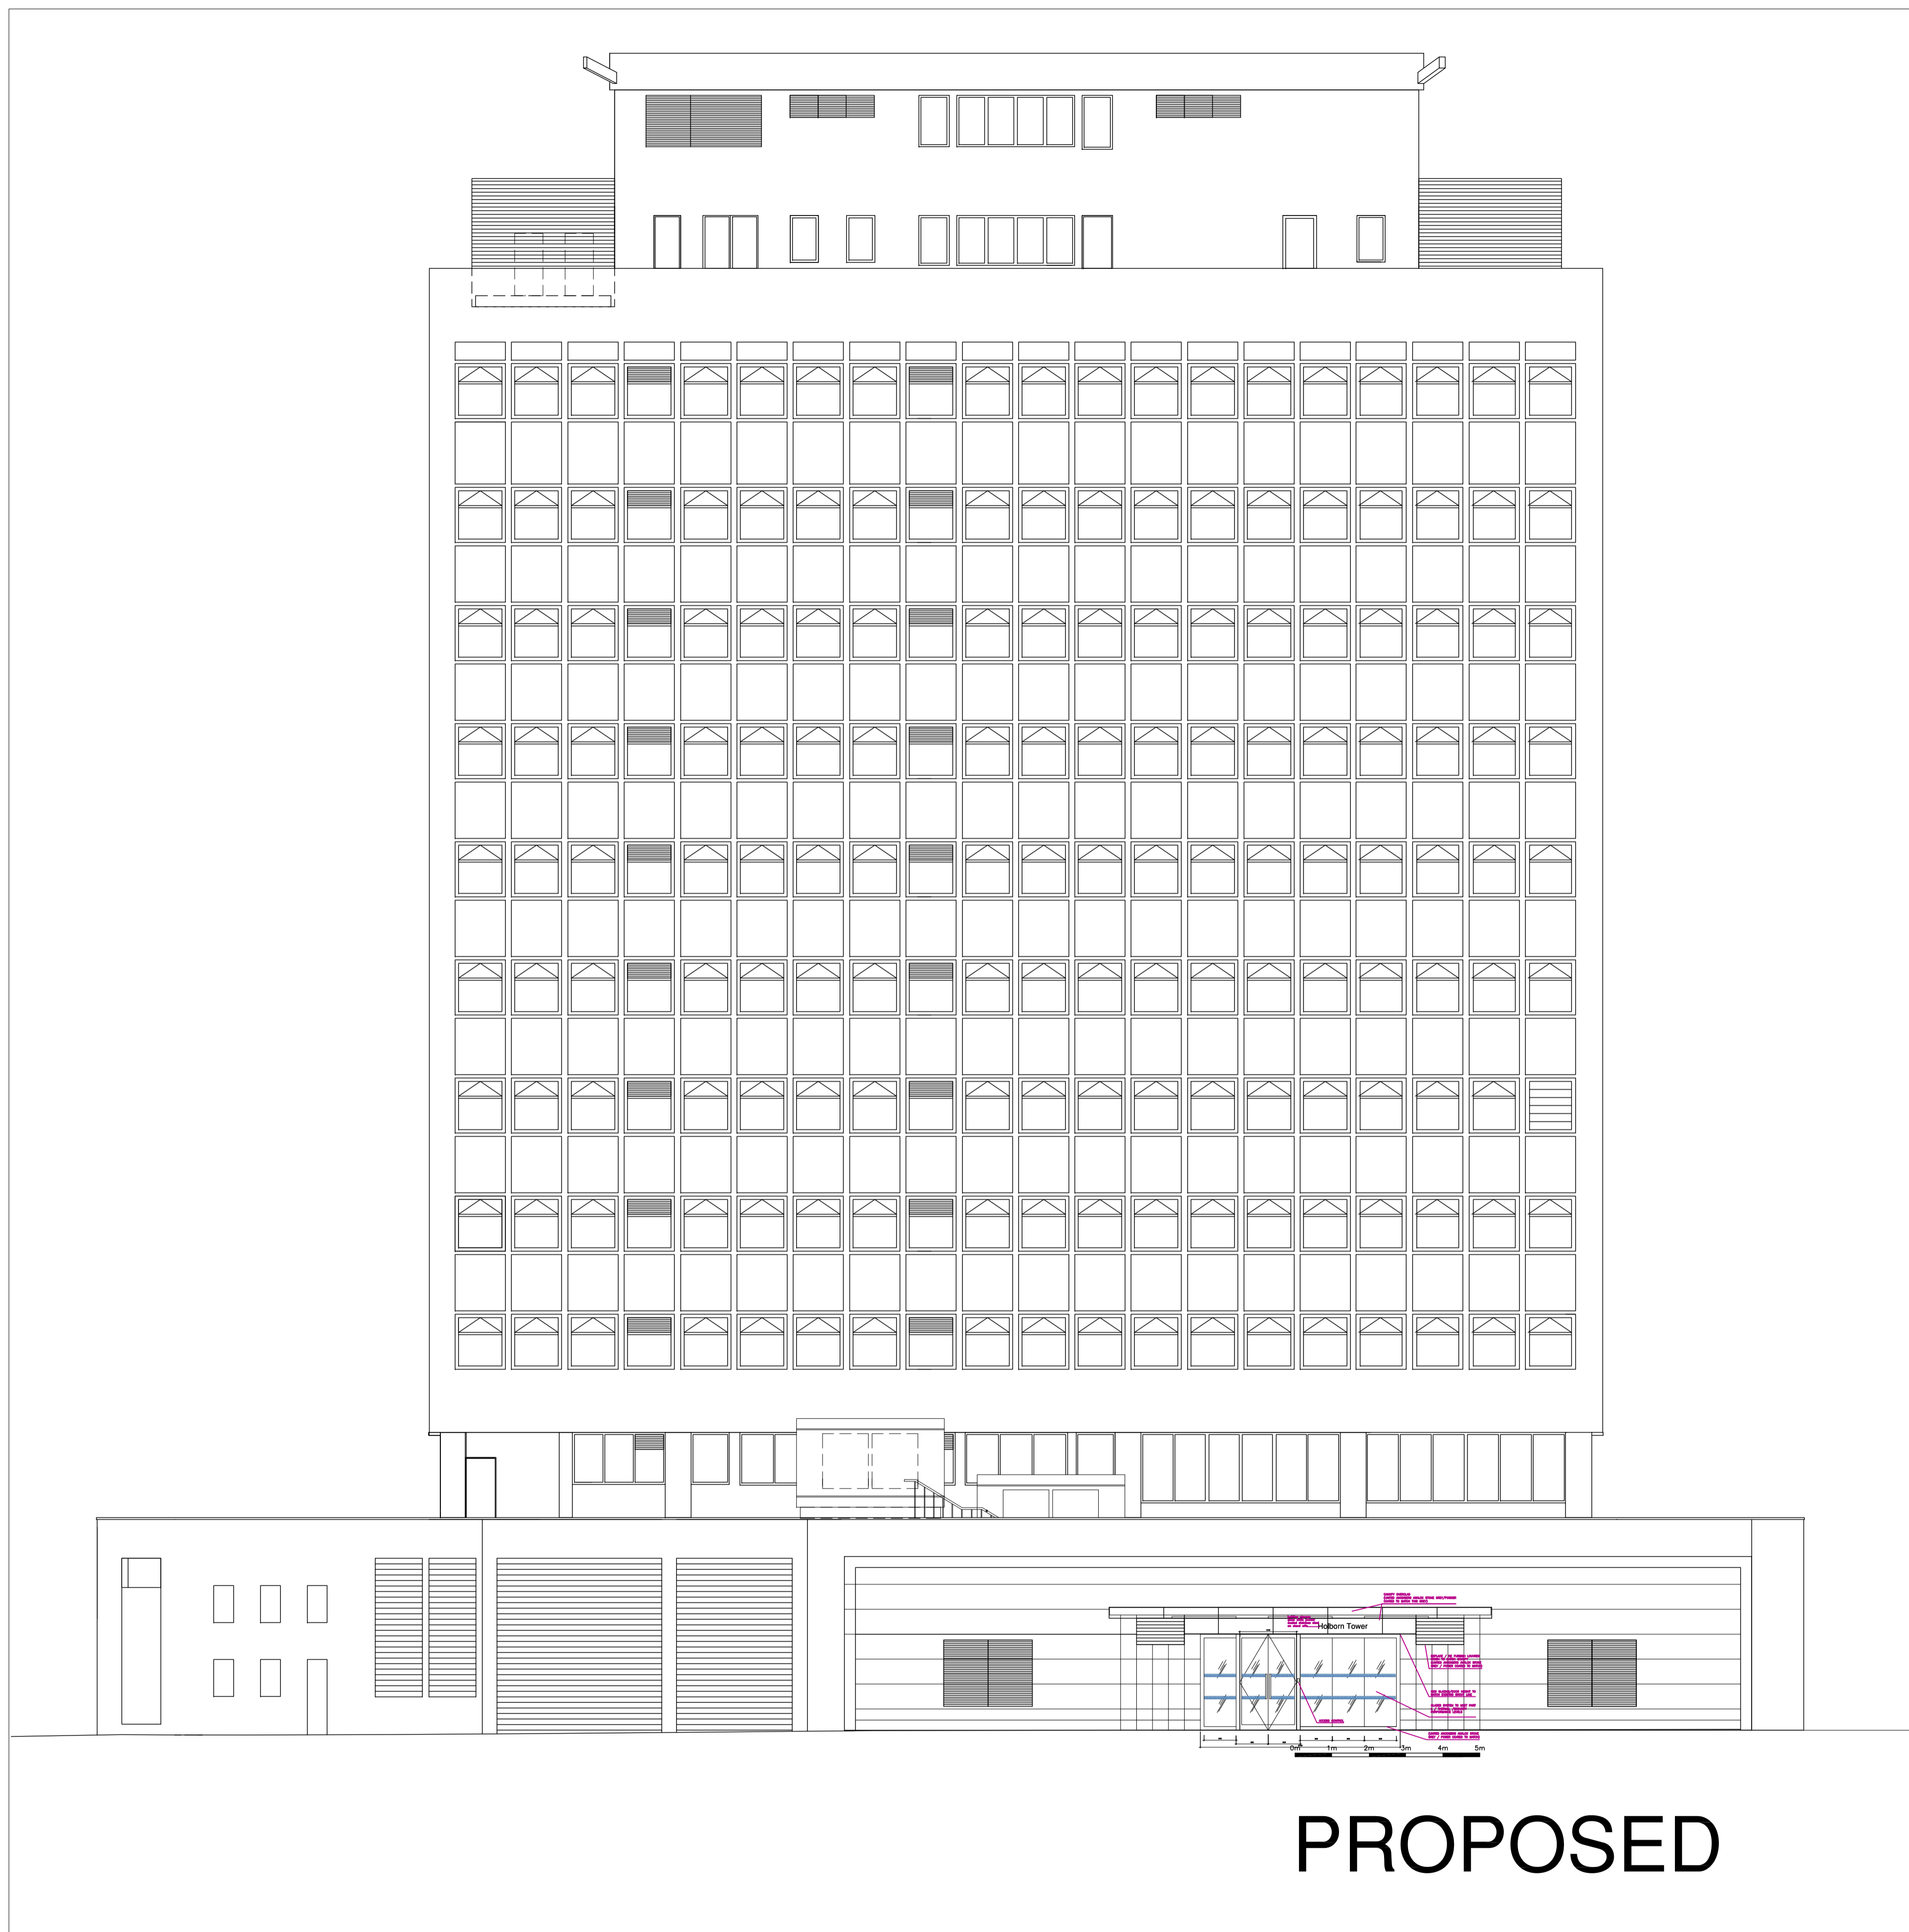

REV.	DESCRIPTION	BY:	DATE:

STATUS:


21construction
Floor 2, 80 Clerkenwell Road, London, EC1M 5RJ
Telephone: 02033070021
Email: technical_expert@21construction.co.uk
Website: www.21construction.co.uk

CLIENT: **Jawaby Property Investment Ltd**
Cutlers Farm House
Marrow Road, Lande End
Buckinghamshire

SITE: **Holborn Tower**
137 High Holborn, London

TITLE: **Rear reception**

SCALE AT A1:	DATE:	DRAWN:	CHECKED:
1:50	09/02/18	shk	
PROJECT NO:	DRAWING NO:	REVISION:	
P287	PR_EL_1		

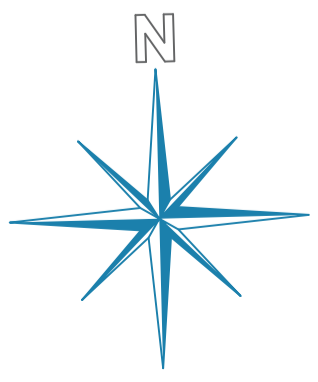

PROPOSED