

DO NOT SCALE FROM THIS DRAWING
 DRAWING TO BE READ IN CONJUNCTION WITH ALL OTHER ARCHITECTS
 AND ENGINEER'S CONTRACT DRAWING & SPECIFICATIONS.
 ANY DISCREPANCIES MUST BE BROUGHT TO THE ATTENTION OF THE
 ARCHITECT IMMEDIATELY.
 THE CONTRACTOR MUST VERIFY ALL DIMENSIONS BY SITE
 MEASUREMENT BEFORE ORDERING MATERIALS OR MANUFACTURING
 COMPONENTS.
 SUBSTITUTE MATERIALS & PRODUCTS TO THOSE NAMED WILL BE
 ACCEPTABLE IF PROVEN TO BE OF EQUAL OR HIGHER PERFORMANCE
 AND NOT IN CONFLICT WITH OTHER ELEMENTS.

NOTES


KEY:

Area included in this application

Consented Demolition associated with Application
 ref: 2016/0840P & 2016/7148L

Proposed

Note:
 For windows and doors please refer to schedules.

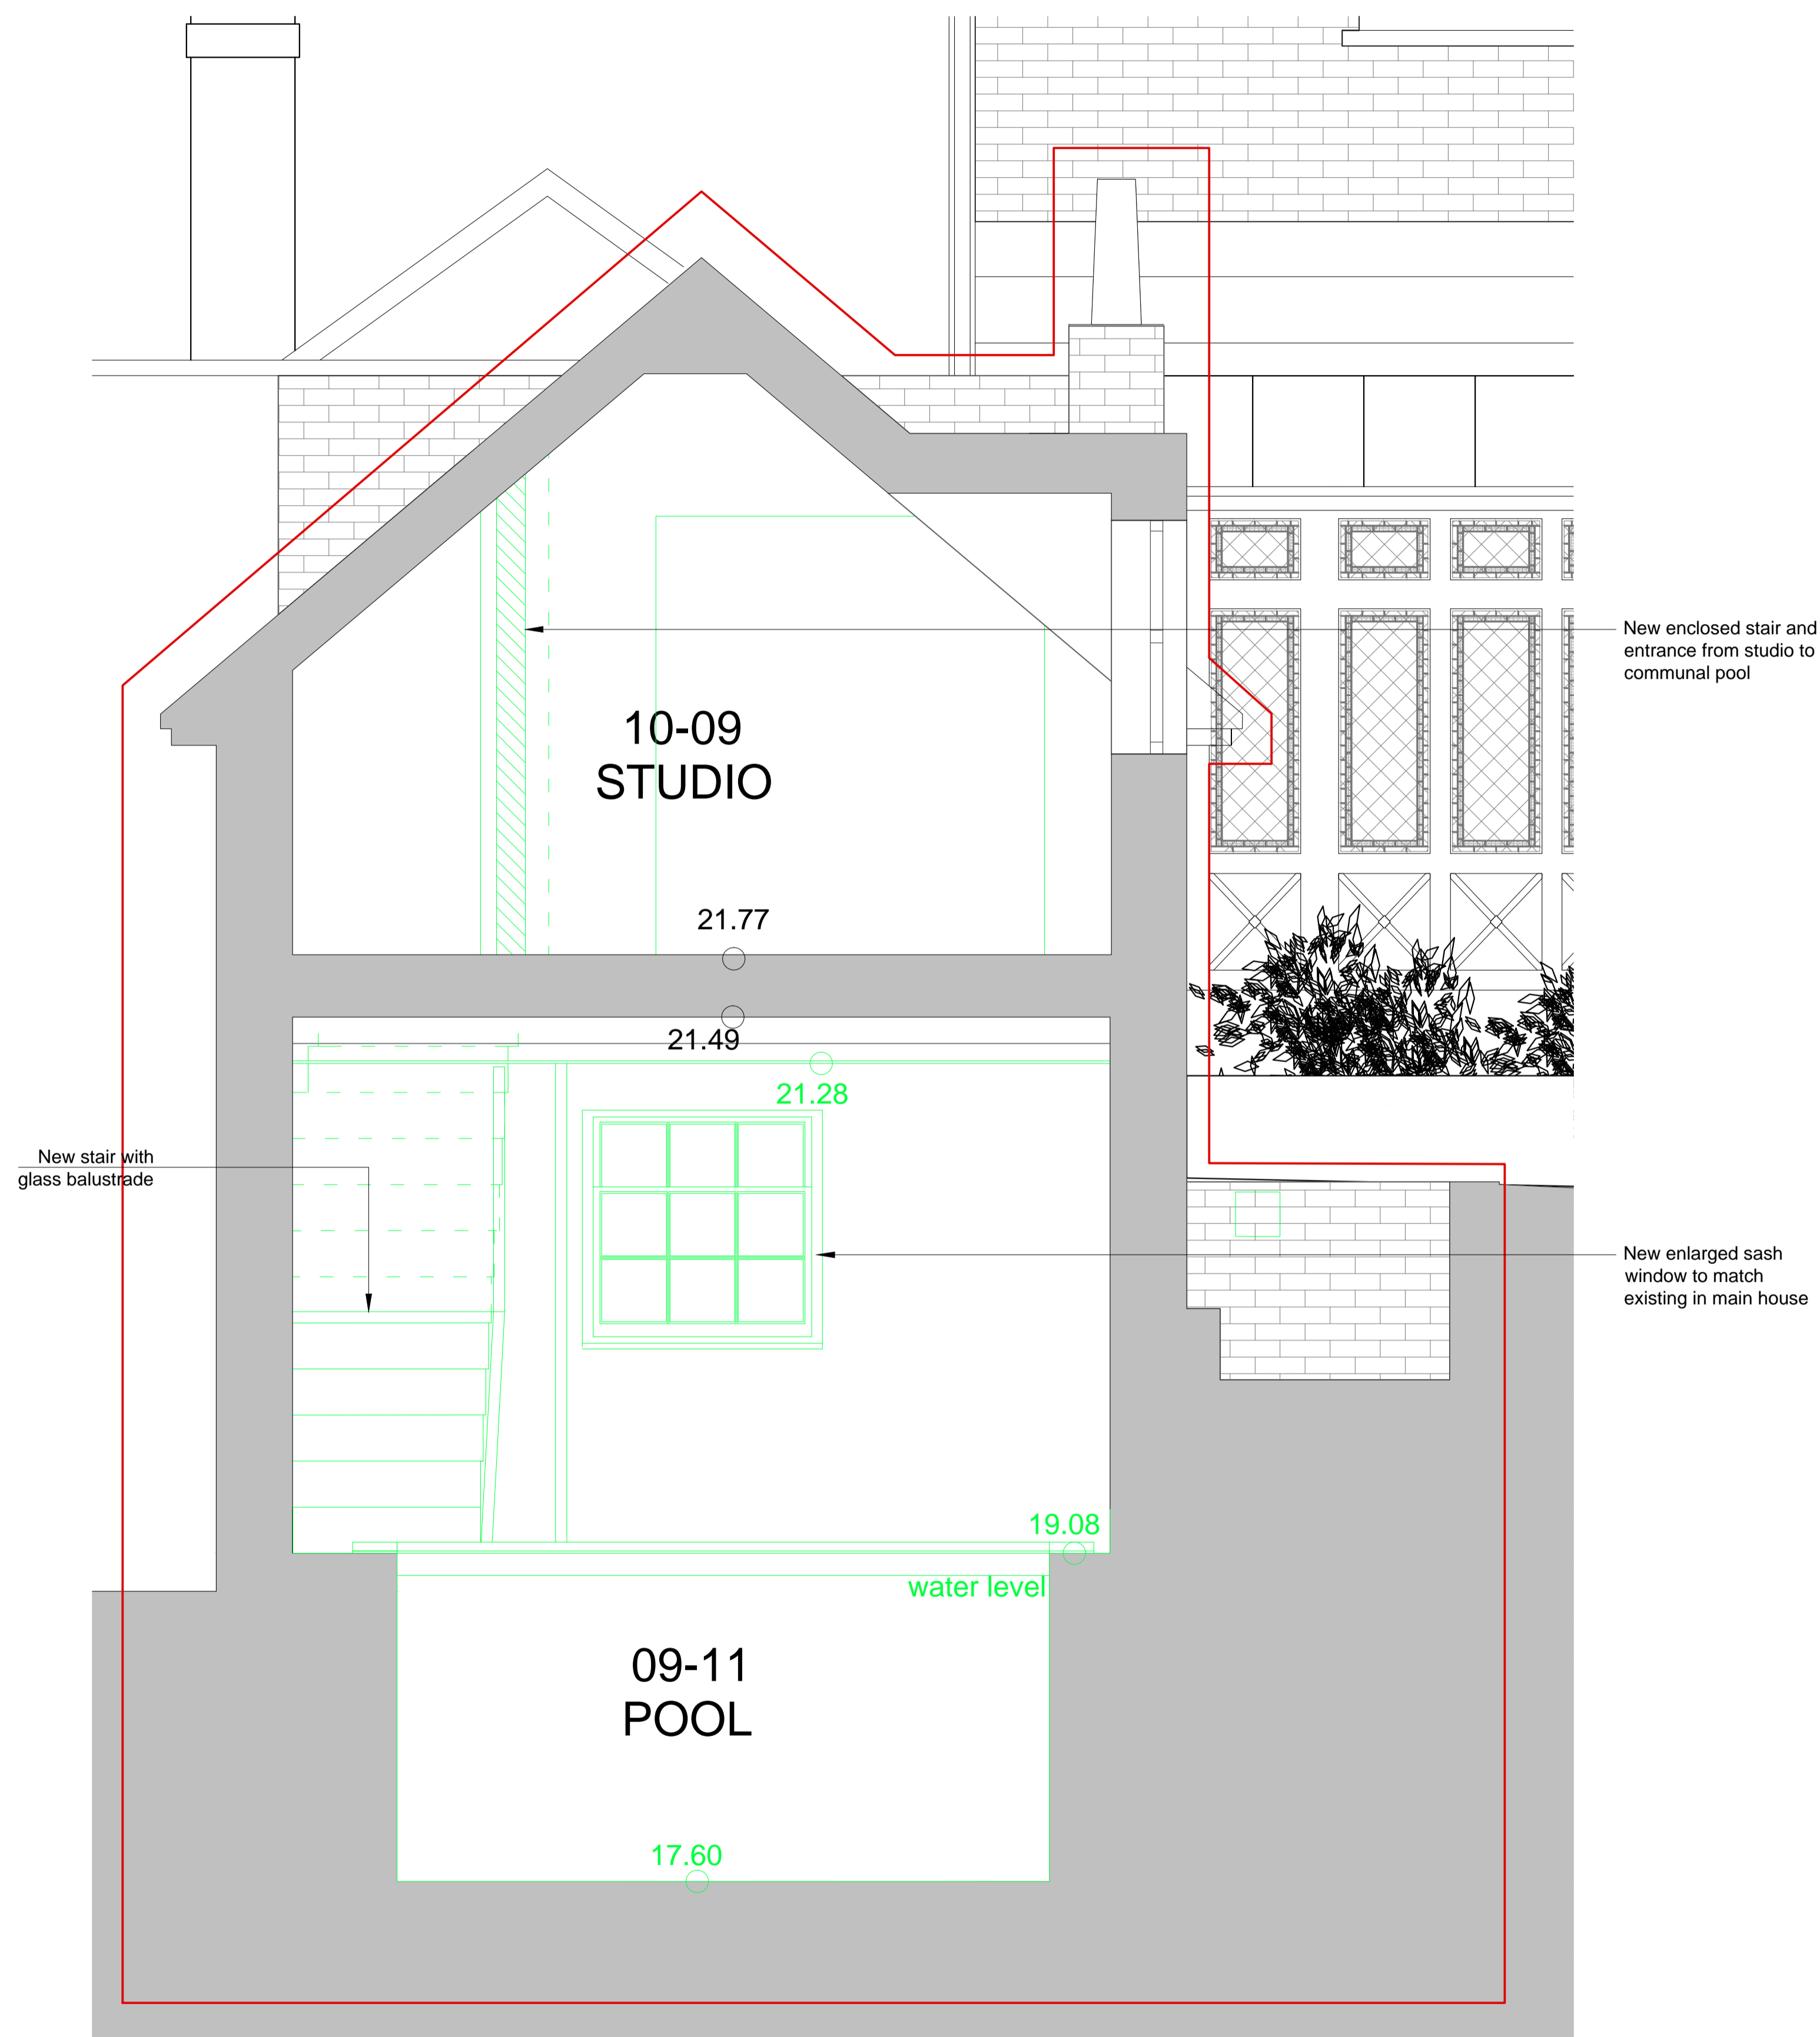

01 PROPOSED POOL - SECTION AA
 A08 1:40@A3, 1:20@A1

REV DATE DESCRIPTION
 A 20.12.17 Underpinning revised

FOR PLANNING

JOB TITLE

Keats Grove

Hampstead

DRAWING TITLE

Pool Section 2

as proposed

JOB No

546

DWG No

A08

REV

A

DRAWN BY

RFB

SCALE (AT A1)

1:20

DATE

Oct17

RICHARD GRIFFITHS ARCHITECTS

5 Maidstone Mews, 72-76 Borough High Street, London SE1 1GN
 T +44(0)20 7357 8788 | F +44(0)20 7403 7887
 E admin@rgarchitects.com | www.rgarchitects.com