


NOTES:  
 DO NOT SCALE FROM THIS DRAWING  
 THIS DRAWING REQUIRES:  
 • CLIENT APPROVAL  
 • LANDLORD APPROVAL  
 • BUILDING CONTROL APPROVAL  
 • FIRE OFFICER APPROVAL  
 © DThree 2018

REV	BY	DATE	DESCRIPTION

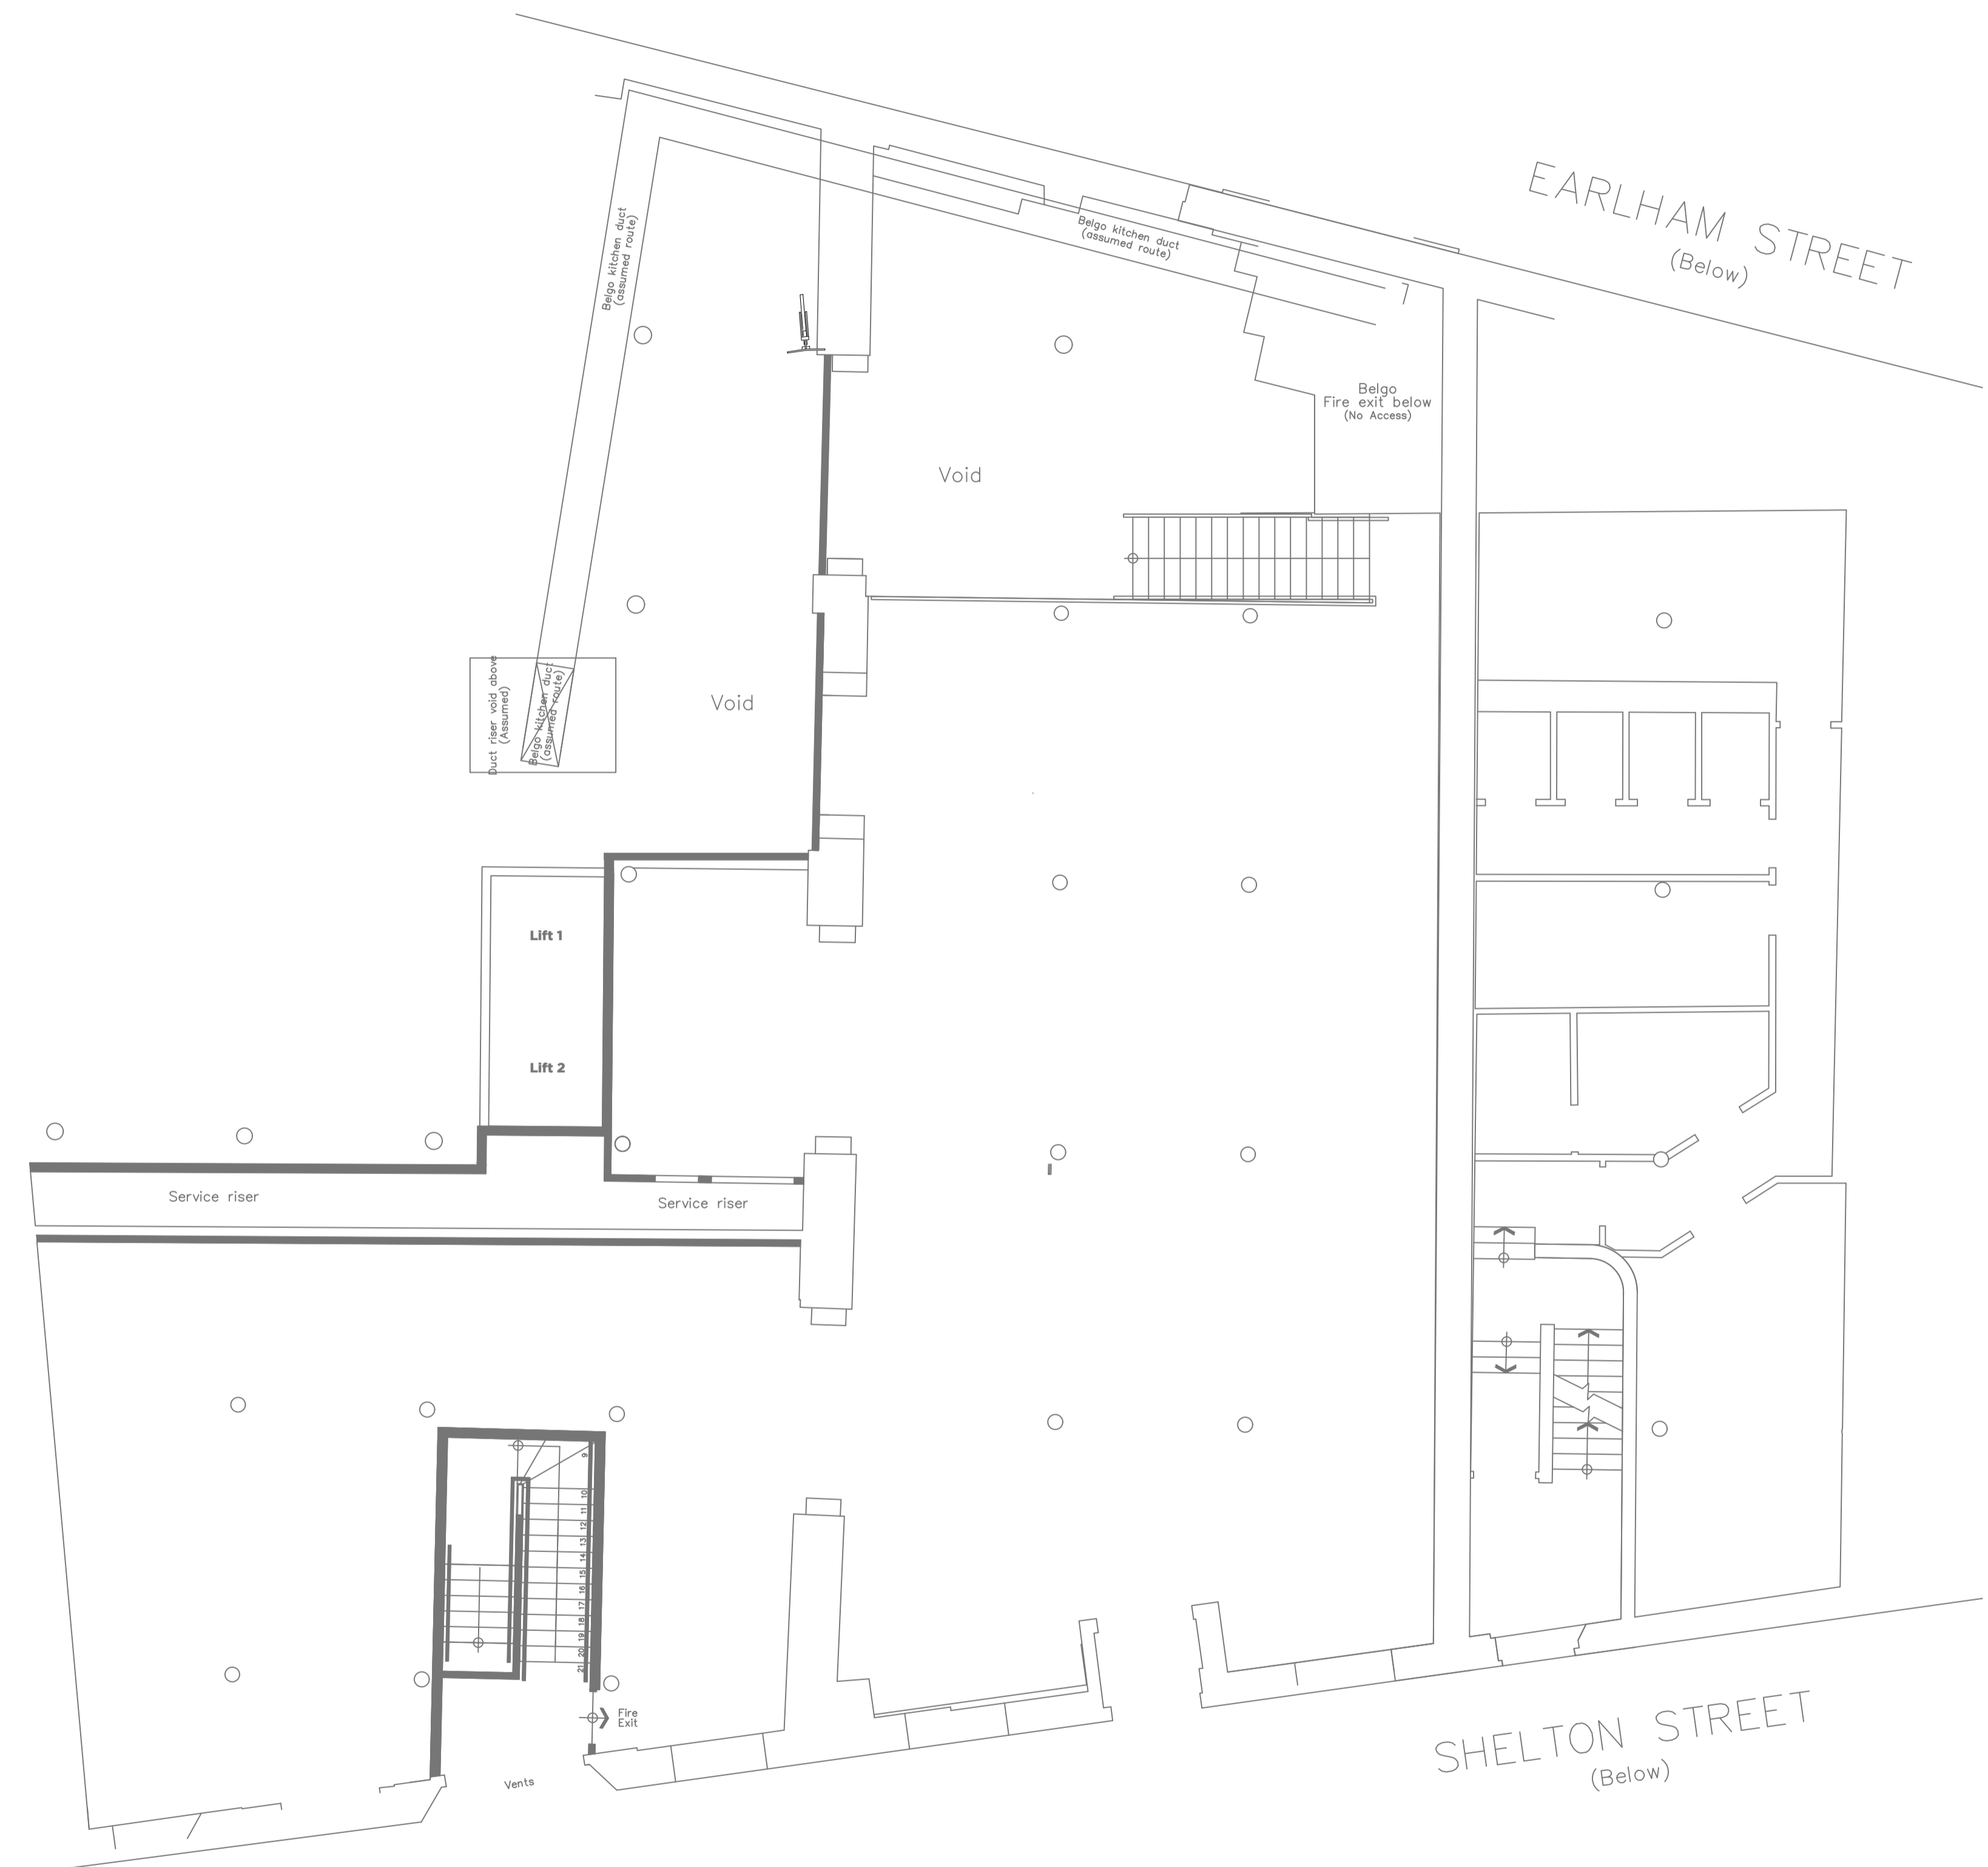

2nd Floor  
 3- 5 Bleeding Heart Yard  
 London EC1N 8SJ  
 T +44 (0)20 70969520  
 www.dthreestudio.co.uk  
 CLIENT:

**RED BULL**

SITE ADDRESS:  
**ALL FLOORS  
 SEVEN DIALS  
 COVENT GARDEN**

DRAWING TITLE:  
**EXISTING MEZZANINE**

**1:150@A3**

SCALE: DRAWN BY: CHECKED BY: DATE:  
 1:75@A1 CHARLIE KENT 2018-1-22

JOB No.	FLOOR	TYPE	REV.
D3-14035	0M	EX	

FOR INFORMATION ONLY