


NOTES:
 DO NOT SCALE FROM THIS DRAWING
 THIS DRAWING REQUIRES:
 • CLIENT APPROVAL
 • LANDLORD APPROVAL
 • BUILDING CONTROL APPROVAL
 • FIRE OFFICER APPROVAL
 © DThree 2018

| REV | BY | DATE | DESCRIPTION |
|-----|----|------|-------------|
| | | | |
| | | | |
| | | | |
| | | | |
| | | | |
| | | | |
| | | | |
| | | | |
| | | | |
| | | | |

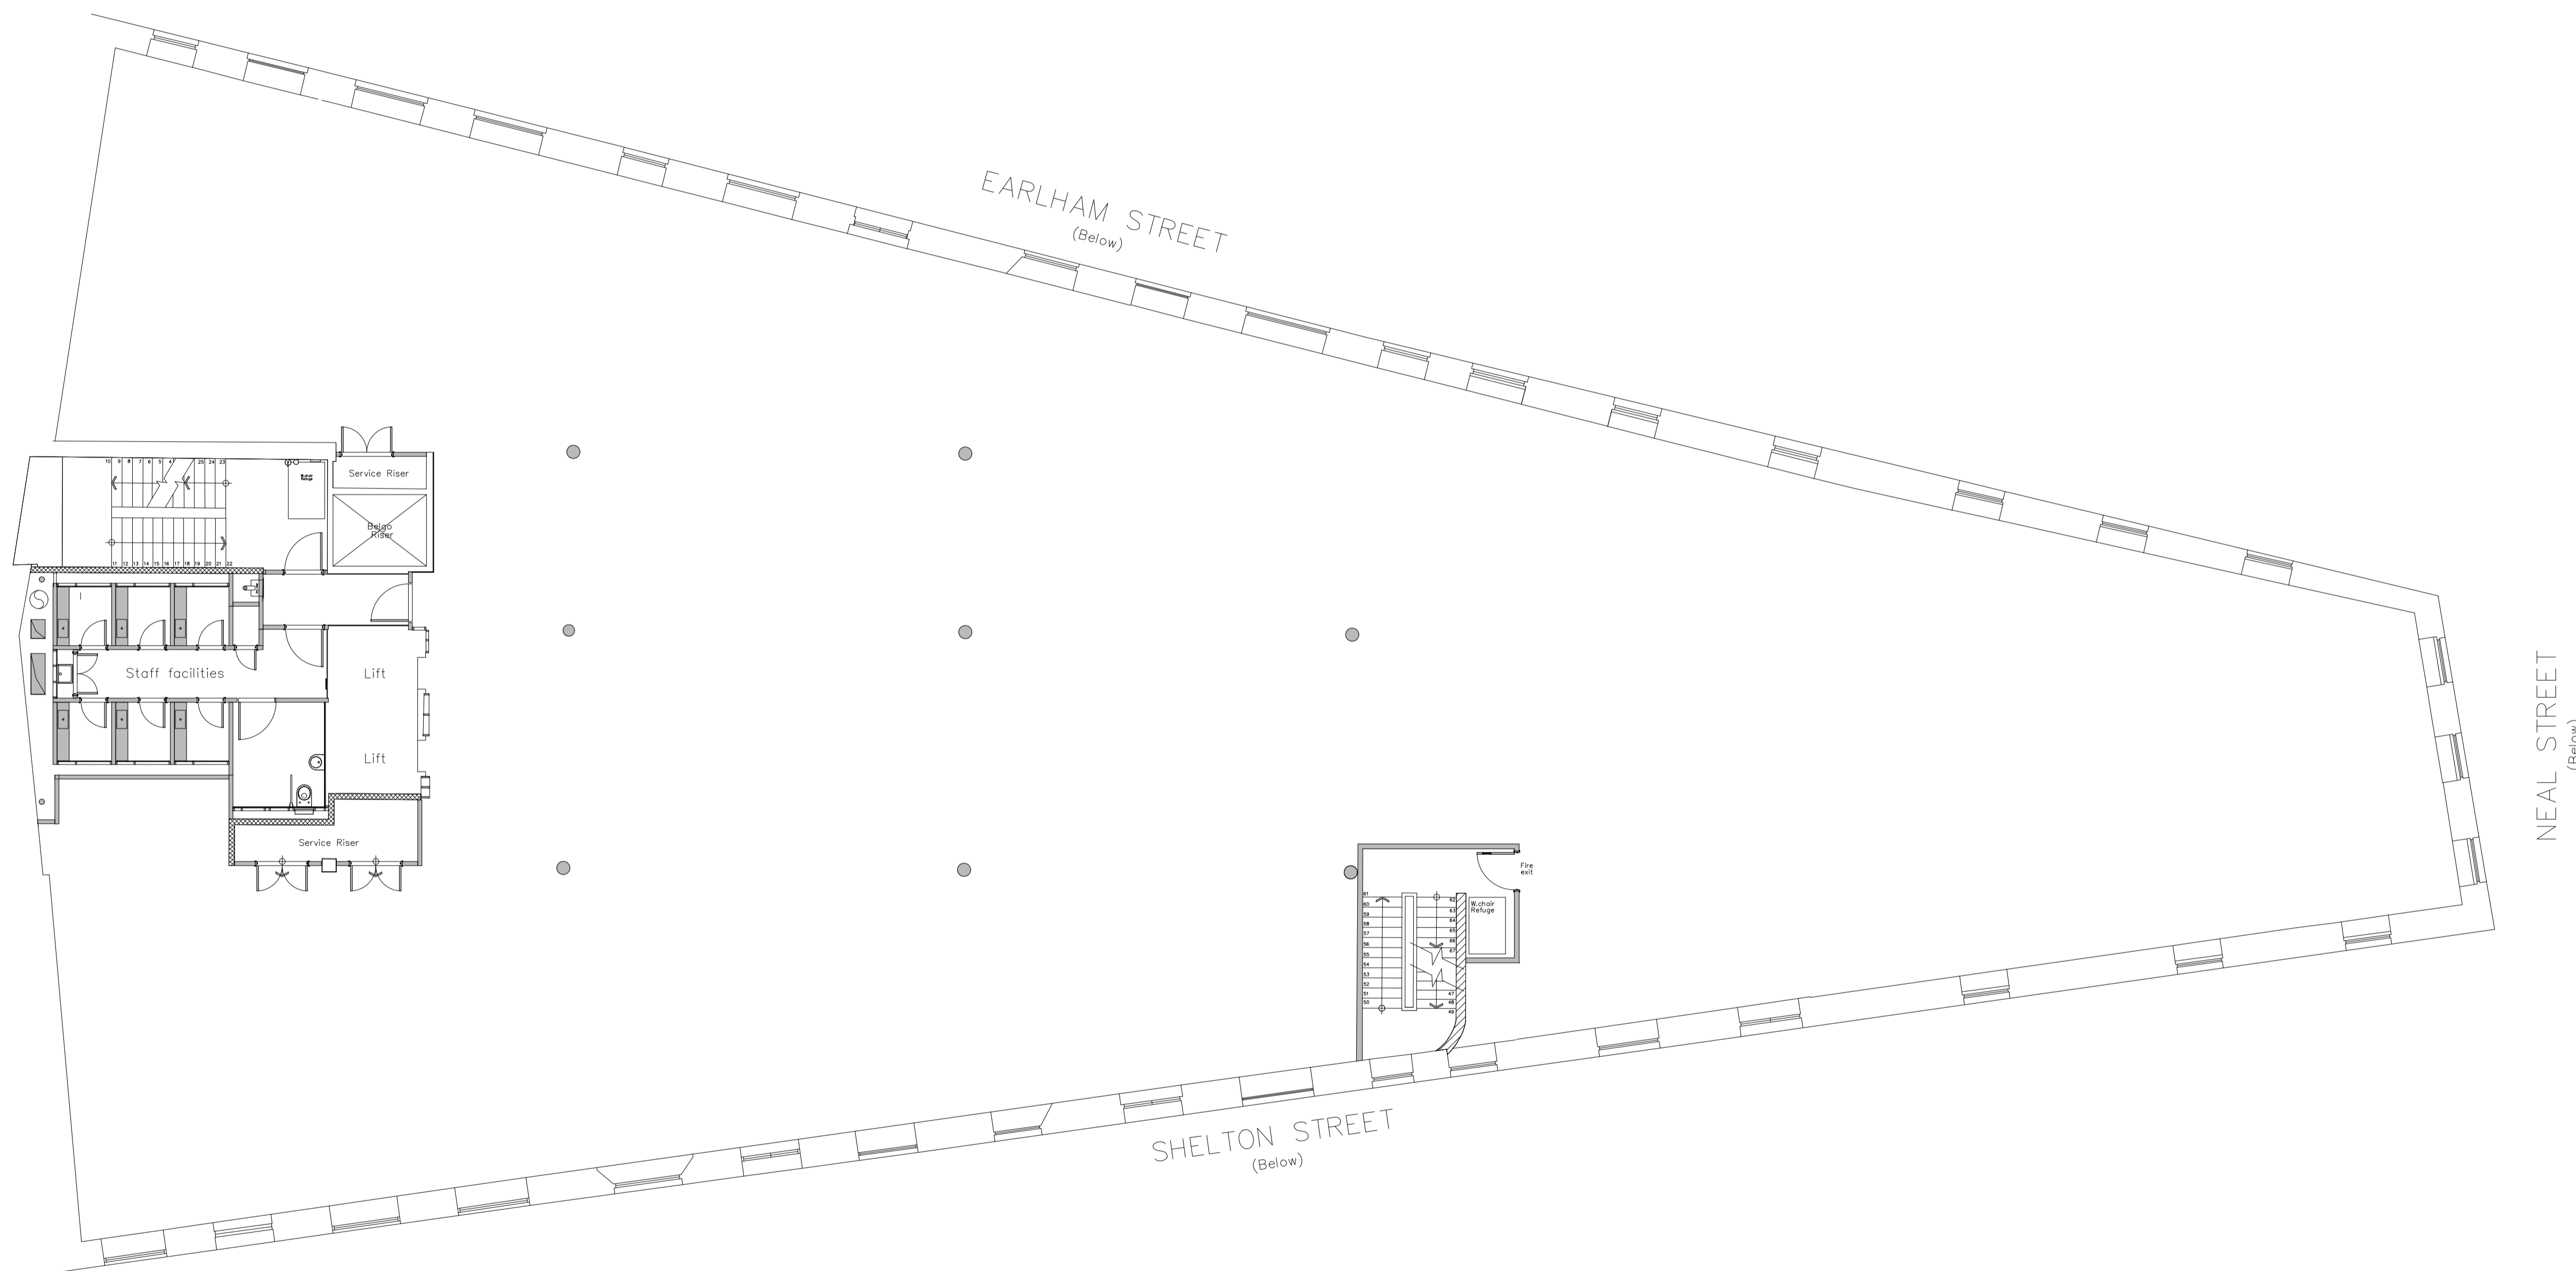

2nd Floor
 3- 5 Bleeding Heart Yard
 London EC1N 8SJ
 T +44 (0)20 70969520
 www.dthreestudio.co.uk

CLIENT:

RED BULL

SITE ADDRESS:

**ALL FLOORS
 SEVEN DIALS
 COVENT GARDEN**

DRAWING TITLE:

EXISTING

1:200@A3

SCALE: DRAWN BY: CHECKED BY: DATE:
 1:100@A1 CHARLIE KENT 2018-1-29

| JOB No. | FLOOR | TYPE | SERIES | REV. |
|----------|-------|------|--------|------|
| D3-14035 | 03 | EX | | |

FOR INFORMATION ONLY