


NOTES:
 DO NOT SCALE FROM THIS DRAWING
 THIS DRAWING REQUIRES:
 • CLIENT APPROVAL
 • LANDLORD APPROVAL
 • BUILDING CONTROL APPROVAL
 • FIRE OFFICER APPROVAL
 © DThree 2018

REV	BY	DATE	DESCRIPTION

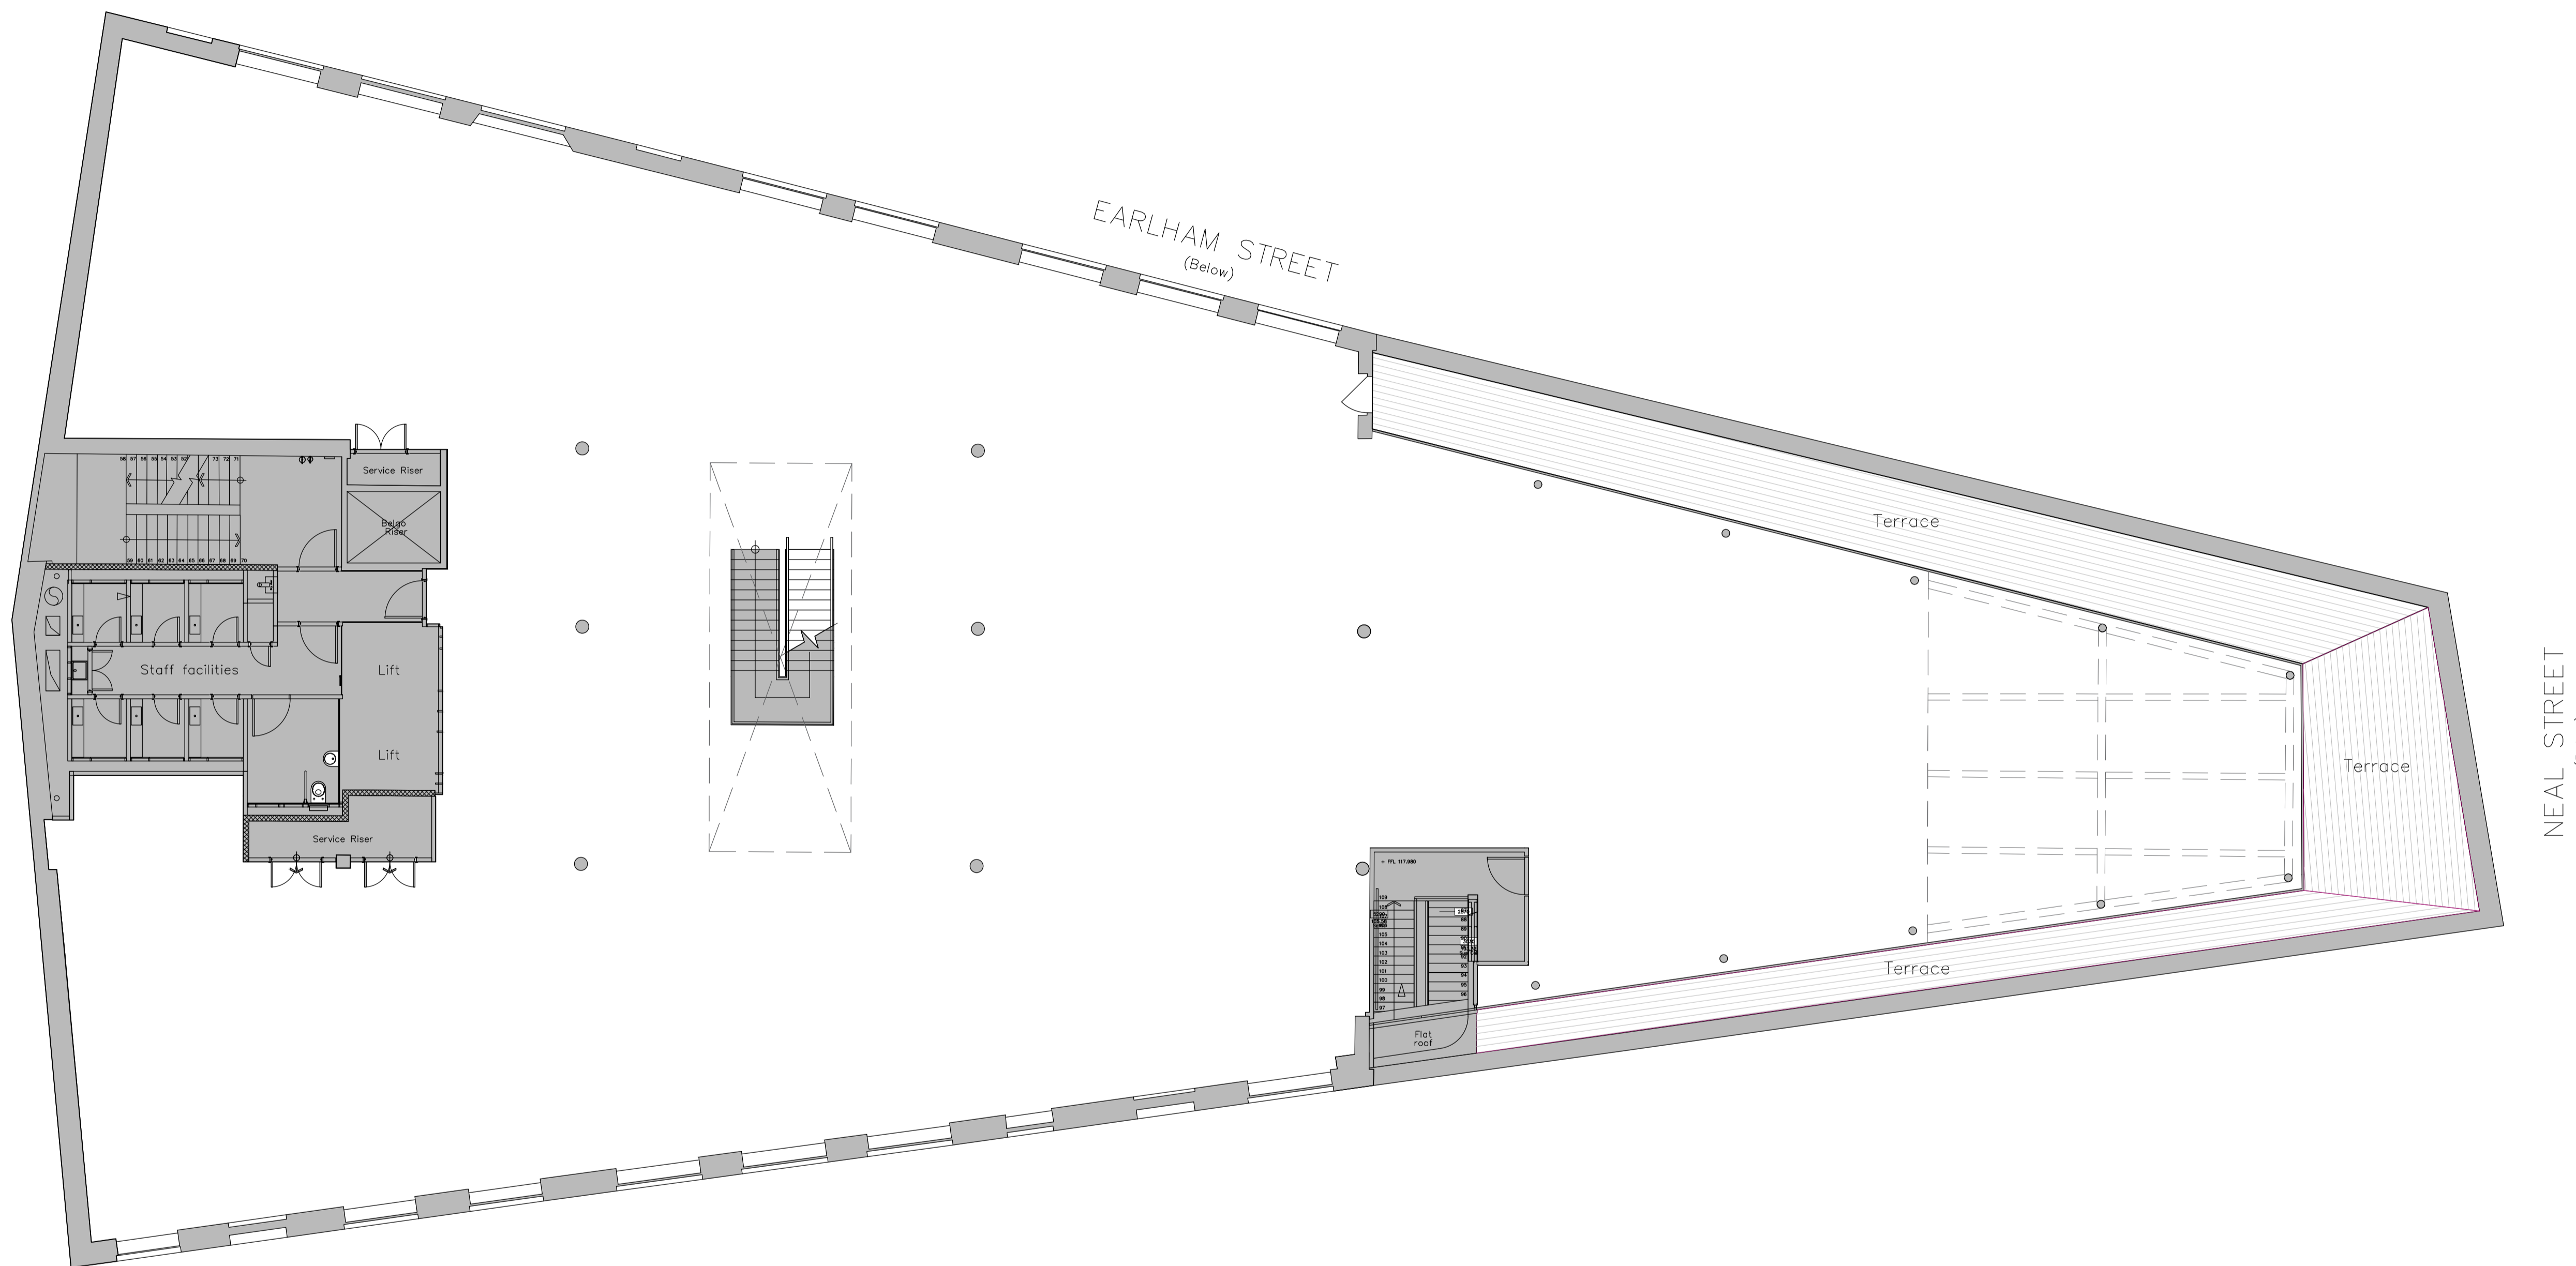

2nd Floor
 3- 5 Bleeding Heart Yard
 London EC1N 8SJ
 T +44 (0)20 70969520
 www.dthreestudio.co.uk

CLIENT:
RED BULL

SITE ADDRESS:
**ALL FLOORS
 SEVEN DIALS
 COVENT GARDEN**

DRAWING TITLE:
**EXISTING
 1:200@A3**

SCALE: 1:100@A1 DRAWN BY: CHARLIE KENT CHECKED BY: DATE: 2018-1-30

JOB No.	FLOOR	TYPE	REV.
D3-14035	05	EX	

FOR INFORMATION ONLY