



NOTES:
 DO NOT SCALE FROM THIS DRAWING
 THIS DRAWING REQUIRES:
 • CLIENT APPROVAL
 • LANDLORD APPROVAL
 • BUILDING CONTROL APPROVAL
 • FIRE OFFICER APPROVAL
 © DThree 2018

REV BY	DATE	DESCRIPTION
T CK	24.11.17	LTA ISSUE
M CK	16.01.87	LISTING DETAIL

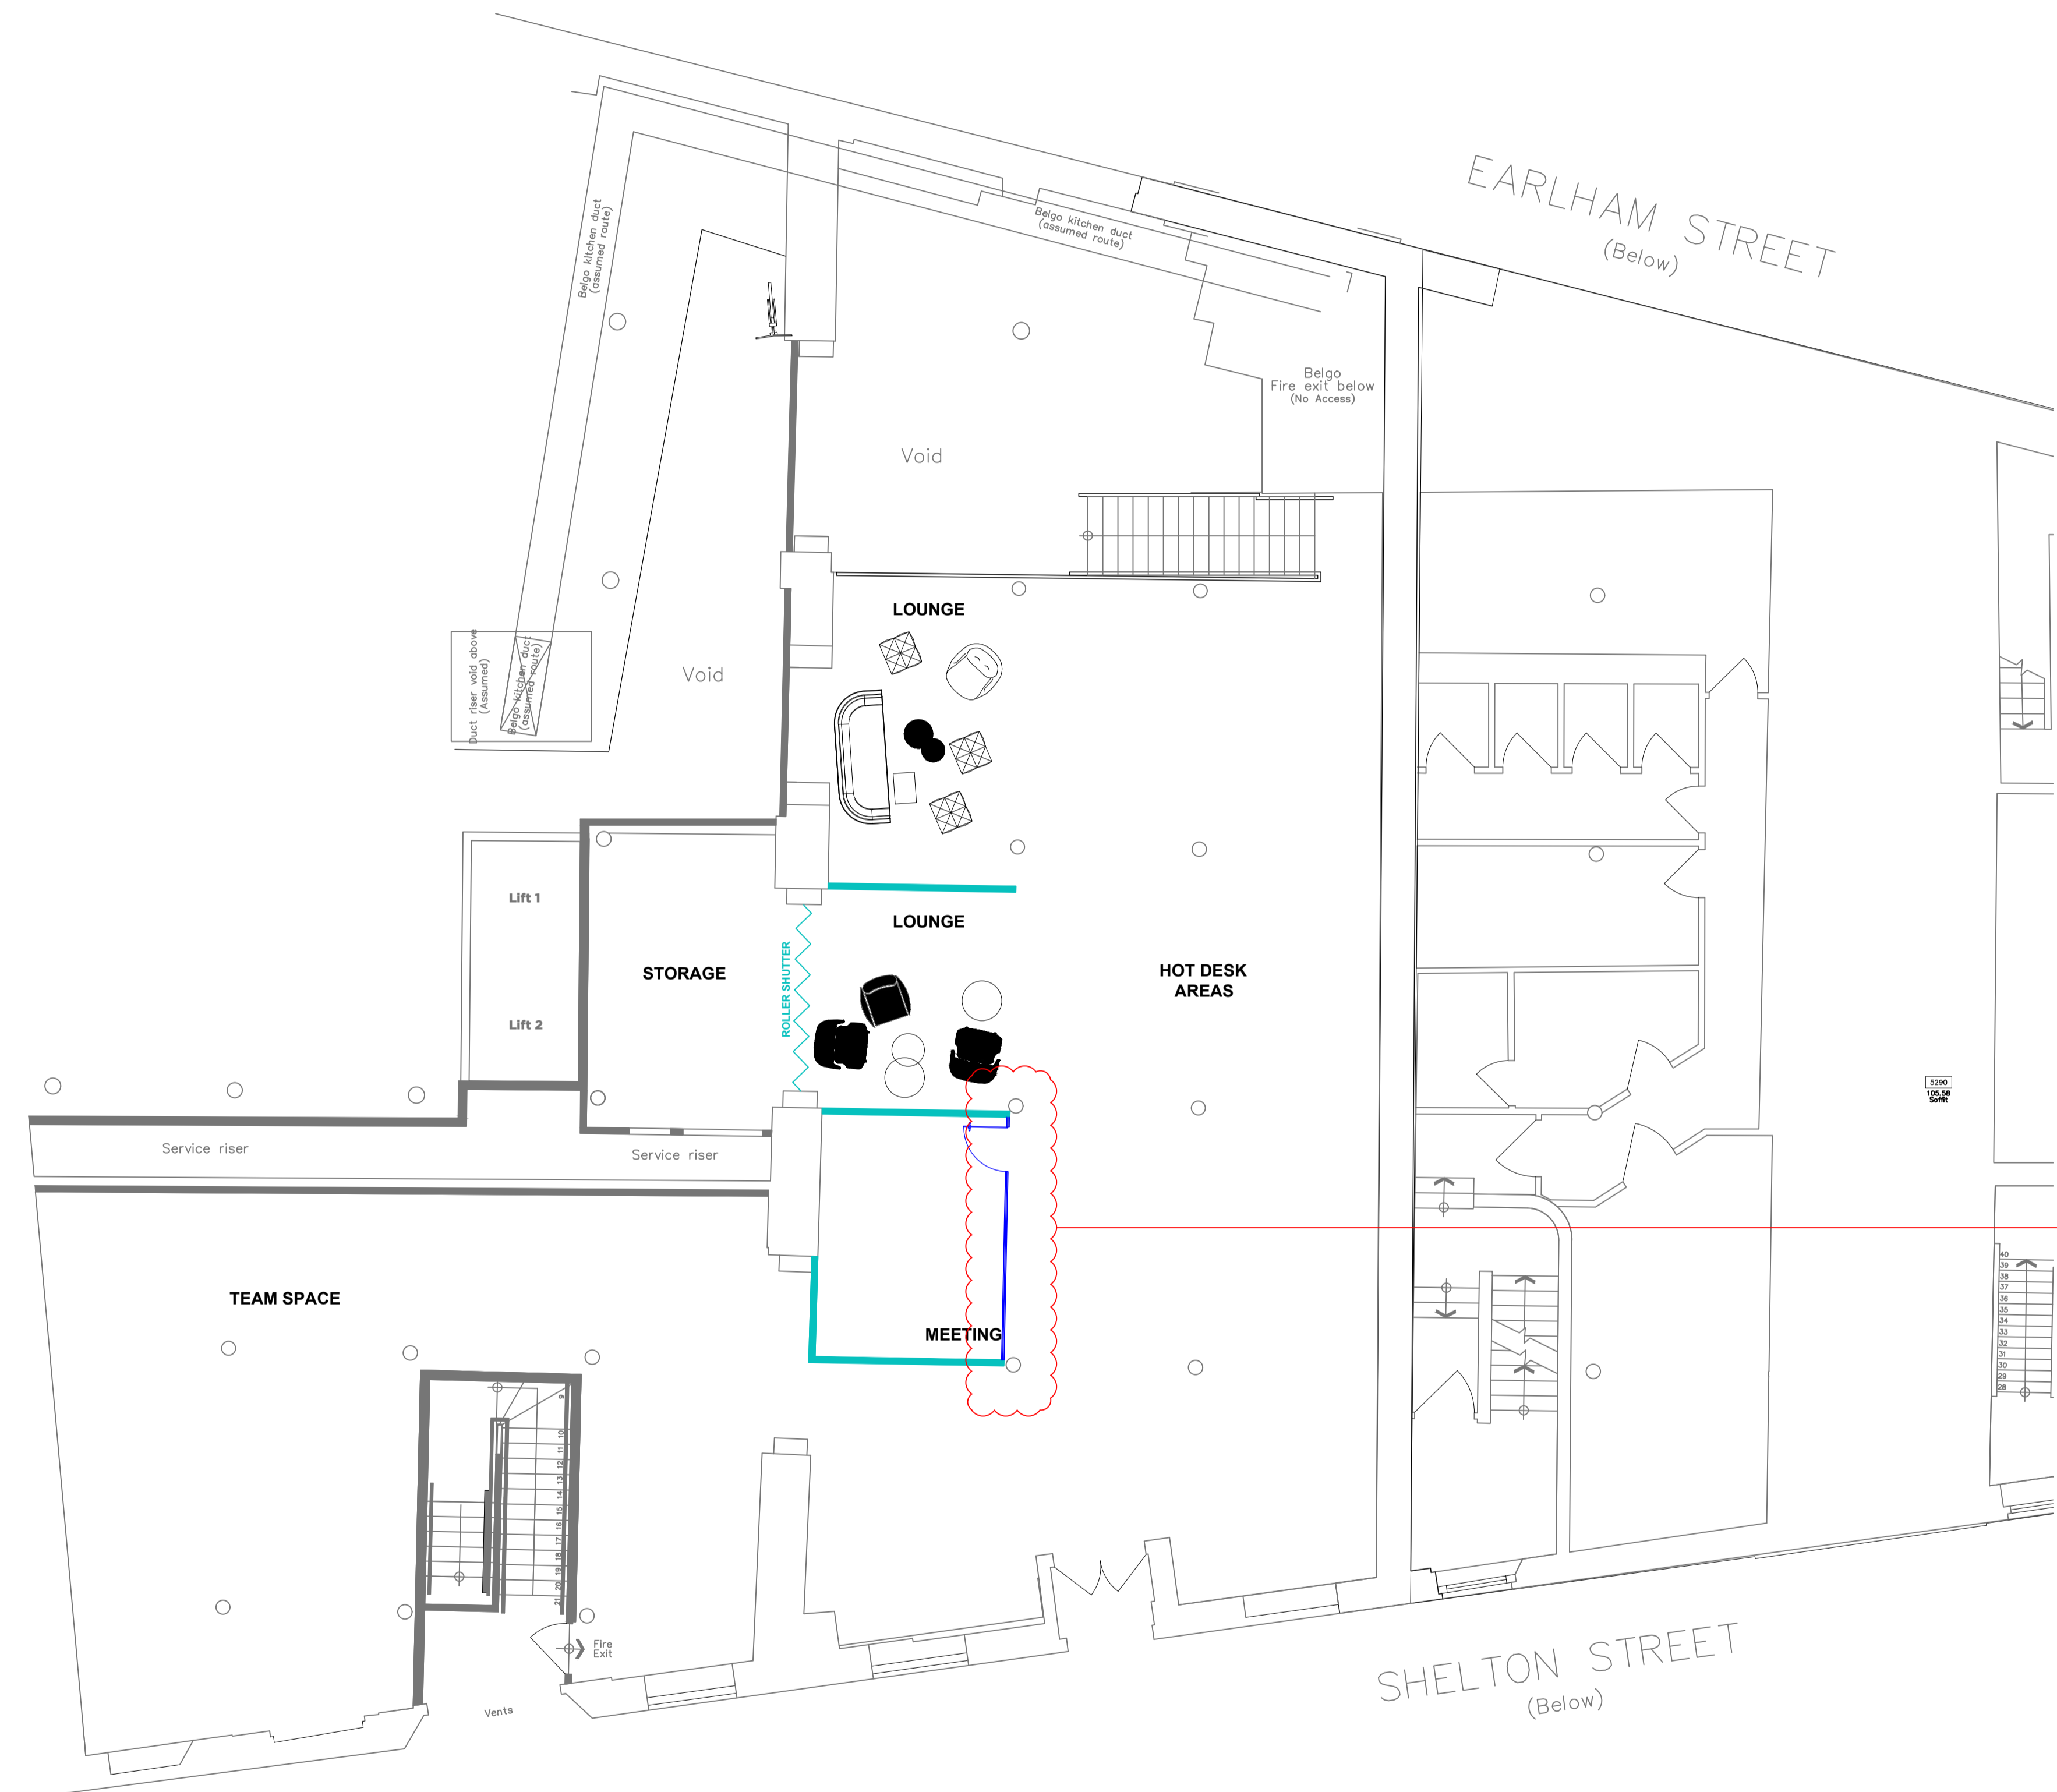

**PLEASE NOTE:
 PARTITIONS DO
 NOT TOUCH
 COLUMNS**

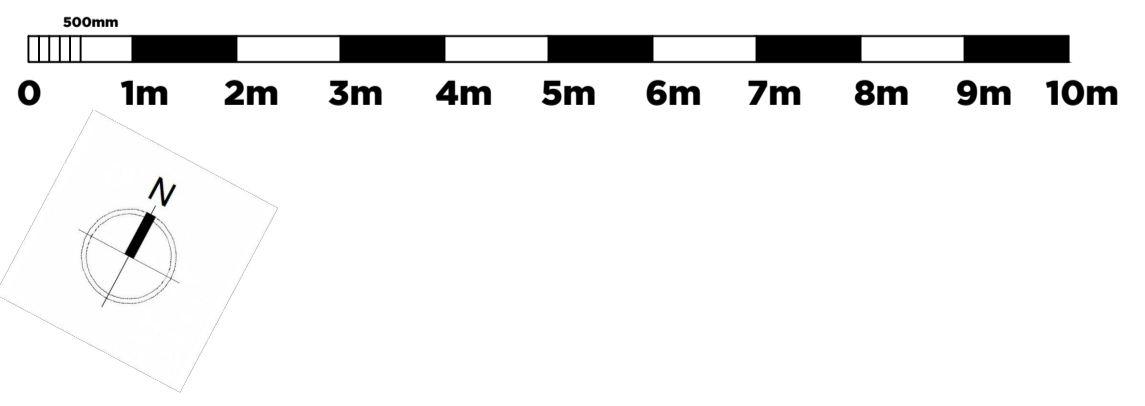

PARTITION & FURNITURE KEY

- Existing partition
- Existing Building Shell/Base Build Wall
- Existing Partition To be Demolished
- New 75mm Stud Partition
- New 100mm Acoustic Stud Partition
- New 100mm 1 Hour Fire Rated Partition
- New 100mm Slab to Slab Partition
- New Silicon Glazing
- Existing Doors
- New Doors



2nd Floor
 3- 5 Bleeding Heart Yard
 London EC1N 8SJ
 T +44 (0)20 70969520
 www.dthreestudio.co.uk
 CLIENT:

RED BULL

SITE ADDRESS:
**ALL FLOORS
 SEVEN DIALS
 COVENT GARDEN**

DRAWING TITLE:
LISTING DETAIL - MEZ

1:150@A3

SCALE: DRAWN BY: CHECKED BY: DATE:
 1:75@A1 CHARLIE KENT 2018-1-22

JOB No.	FLOOR	TYPE	REV.
D3-14035	0M	LIST	M

FOR COMMENT