












NOTES:  
 DO NOT SCALE FROM THIS DRAWING  
 THIS DRAWING REQUIRES:  
 • CLIENT APPROVAL  
 • LANDLORD APPROVAL  
 • BUILDING CONTROL APPROVAL  
 • FIRE OFFICER APPROVAL  
 © DThree 2018

REV	BY	DATE	DESCRIPTION

**PARTITION & FURNITURE KEY**

-  Existing partition
-  Existing Building Shell/Base Build Wall
-  Existing Partition To be Demolished
-  New 75mm Stud Partition
-  New 100mm Acoustic Stud Partition
-  New 100mm 1 Hour Fire Rated Partition
-  New 100mm Slab to Slab Partition
-  New Silicon Glazing
-  Existing Doors
-  New Glazed Doors

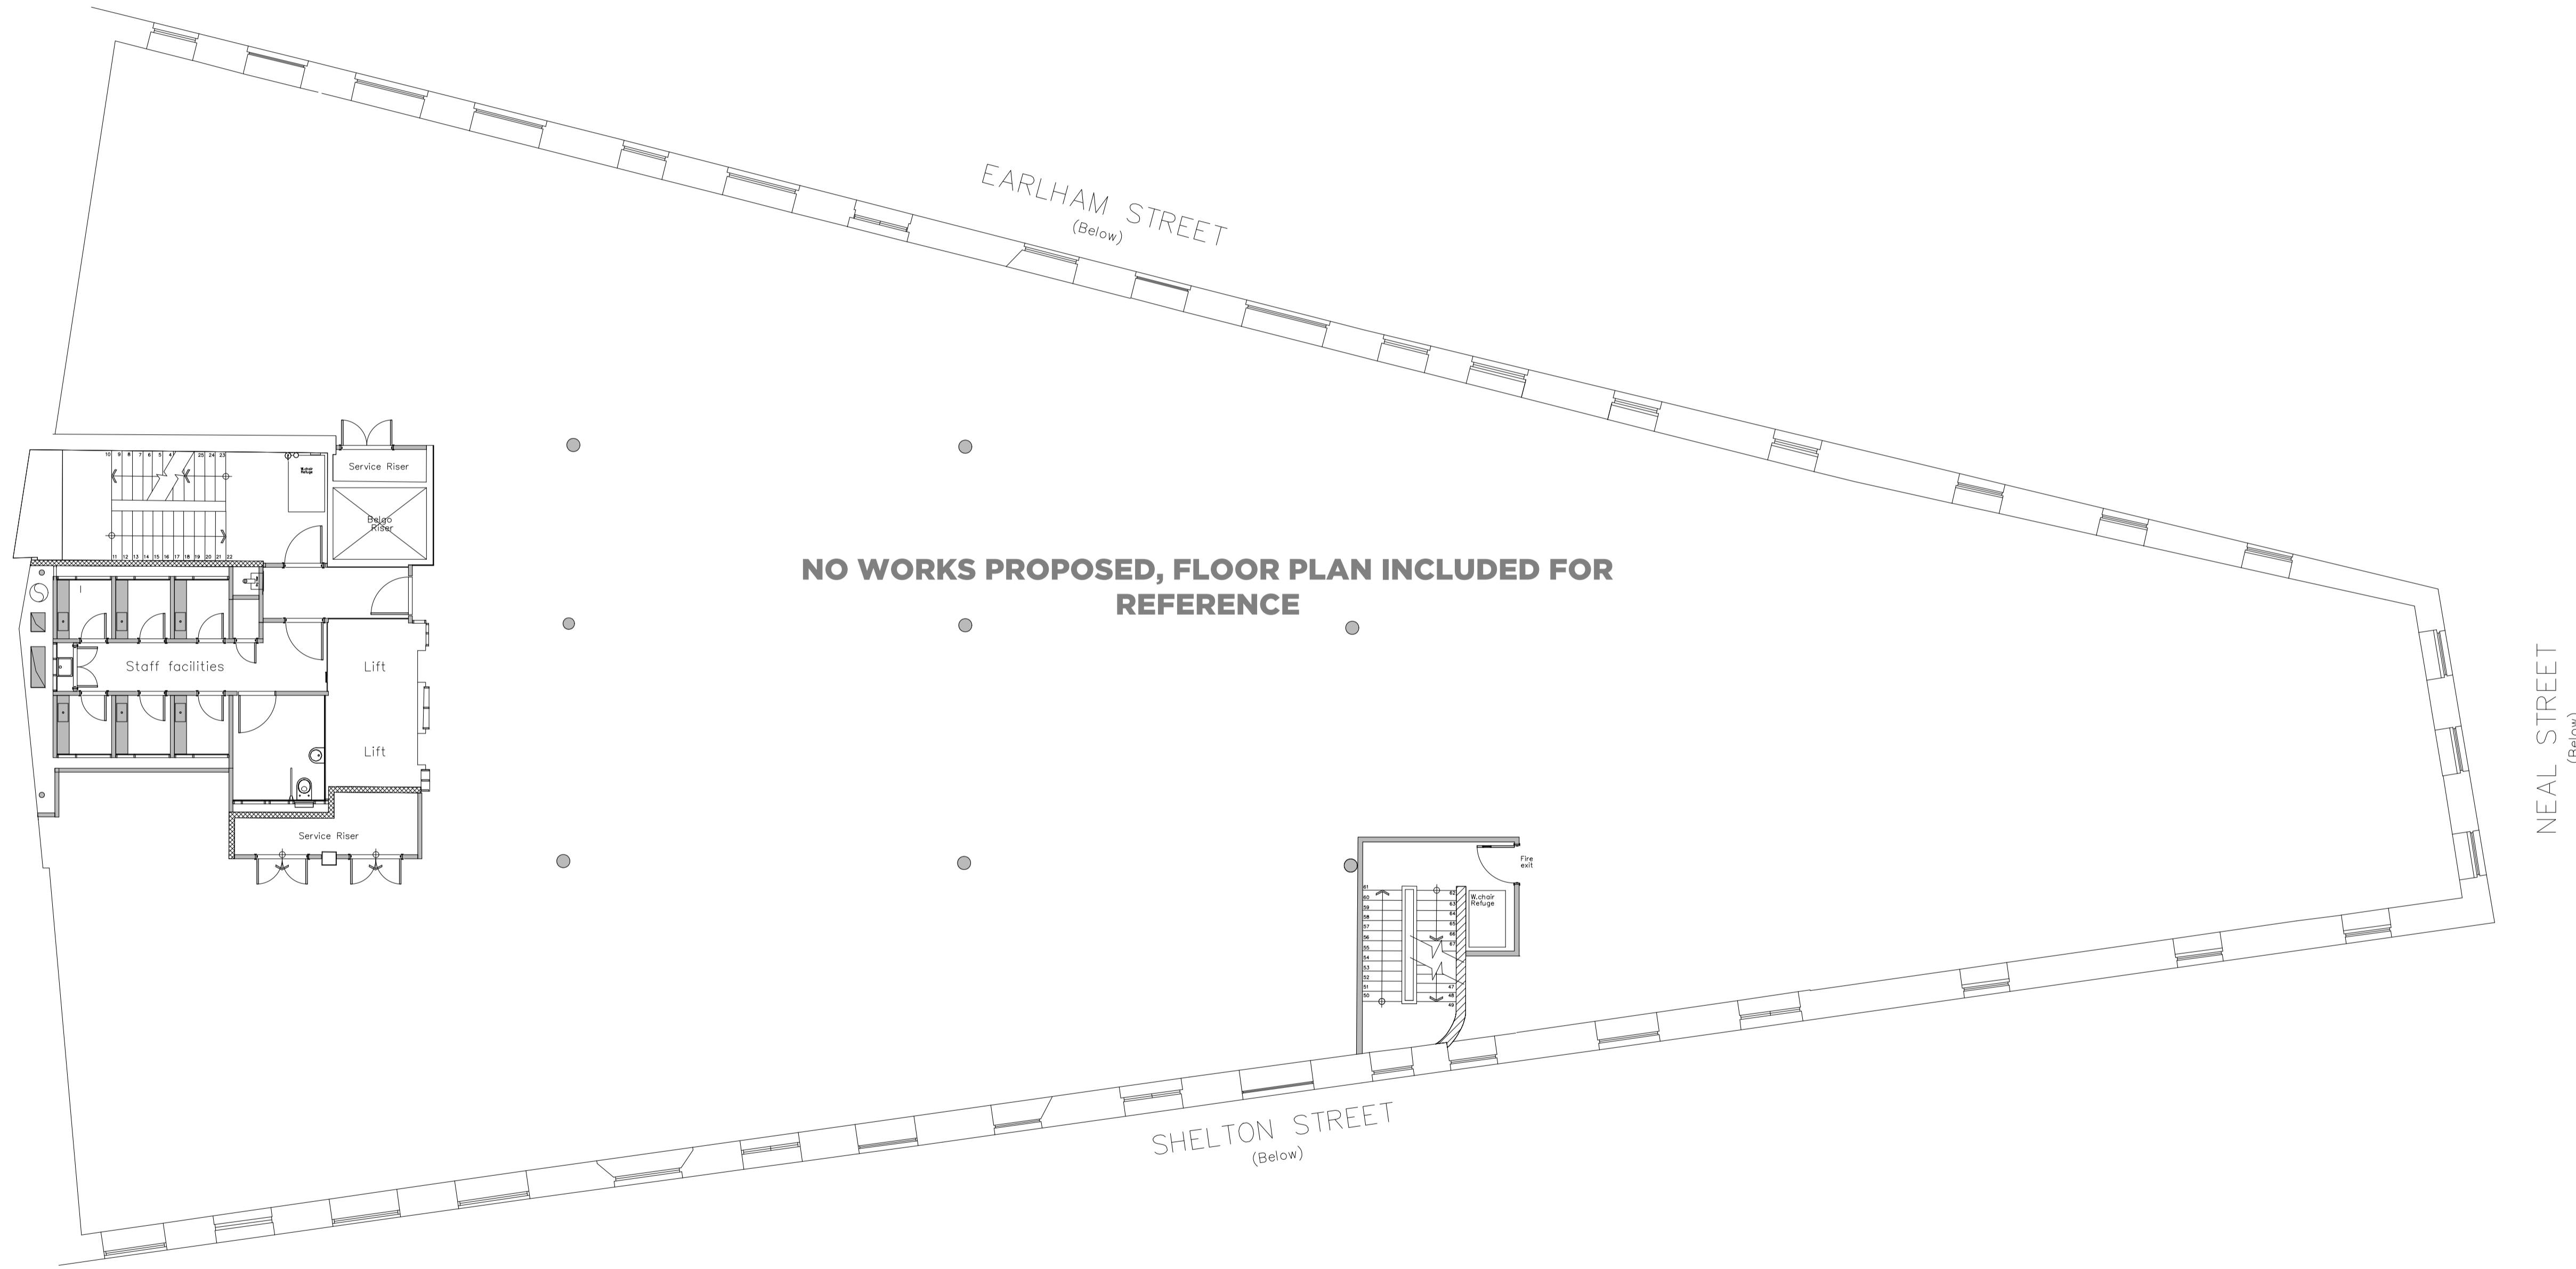

2nd Floor  
 3- 5 Bleeding Heart Yard  
 London EC1N 8SJ  
 T +44 (0)20 70969520  
 www.dthreestudio.co.uk

CLIENT:  
**RED BULL**

SITE ADDRESS:  
**ALL FLOORS  
 SEVEN DIALS  
 COVENT GARDEN**

DRAWING TITLE:  
**LISTING DETAIL**

**1:200@A3**

SCALE:      DRAWN BY:      CHECKED BY:      DATE:  
 1:100@A1 CHARLIE KENT      2018-1-29

JOB No.	FLOOR	TYPE	SERIES	REV.
D3-14035	03	GA		

**FOR COMMENT**