
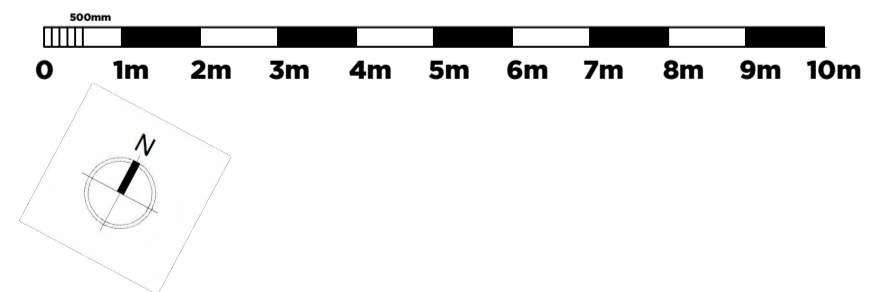


NOTES:  
 DO NOT SCALE FROM THIS DRAWING  
 THIS DRAWING REQUIRES:  
 • CLIENT APPROVAL  
 • LANDLORD APPROVAL  
 • BUILDING CONTROL APPROVAL  
 • FIRE OFFICER APPROVAL  
 © DThree 2018

REV BY	DATE	DESCRIPTION
H CK	24.11.17	LTA ISSUE
L CK	07.12.17	UPDATED LAYOUT
M CK	22.01.18	LISTING DETAIL

**PARTITION & FURNITURE KEY**

-  Existing partition
-  Existing Building Shell/Base Build Wall
-  Existing Partition To be Demolished
-  New 75mm Stud Partition
-  New 100mm Acoustic Stud Partition
-  New 100mm 1 Hour Fire Rated Partition
-  New 100mm Slab to Slab Partition
-  New Silicon Glazing
-  Existing Doors
-  New Glazed Doors
-  New drop ceiling - to meet height of existing lower section

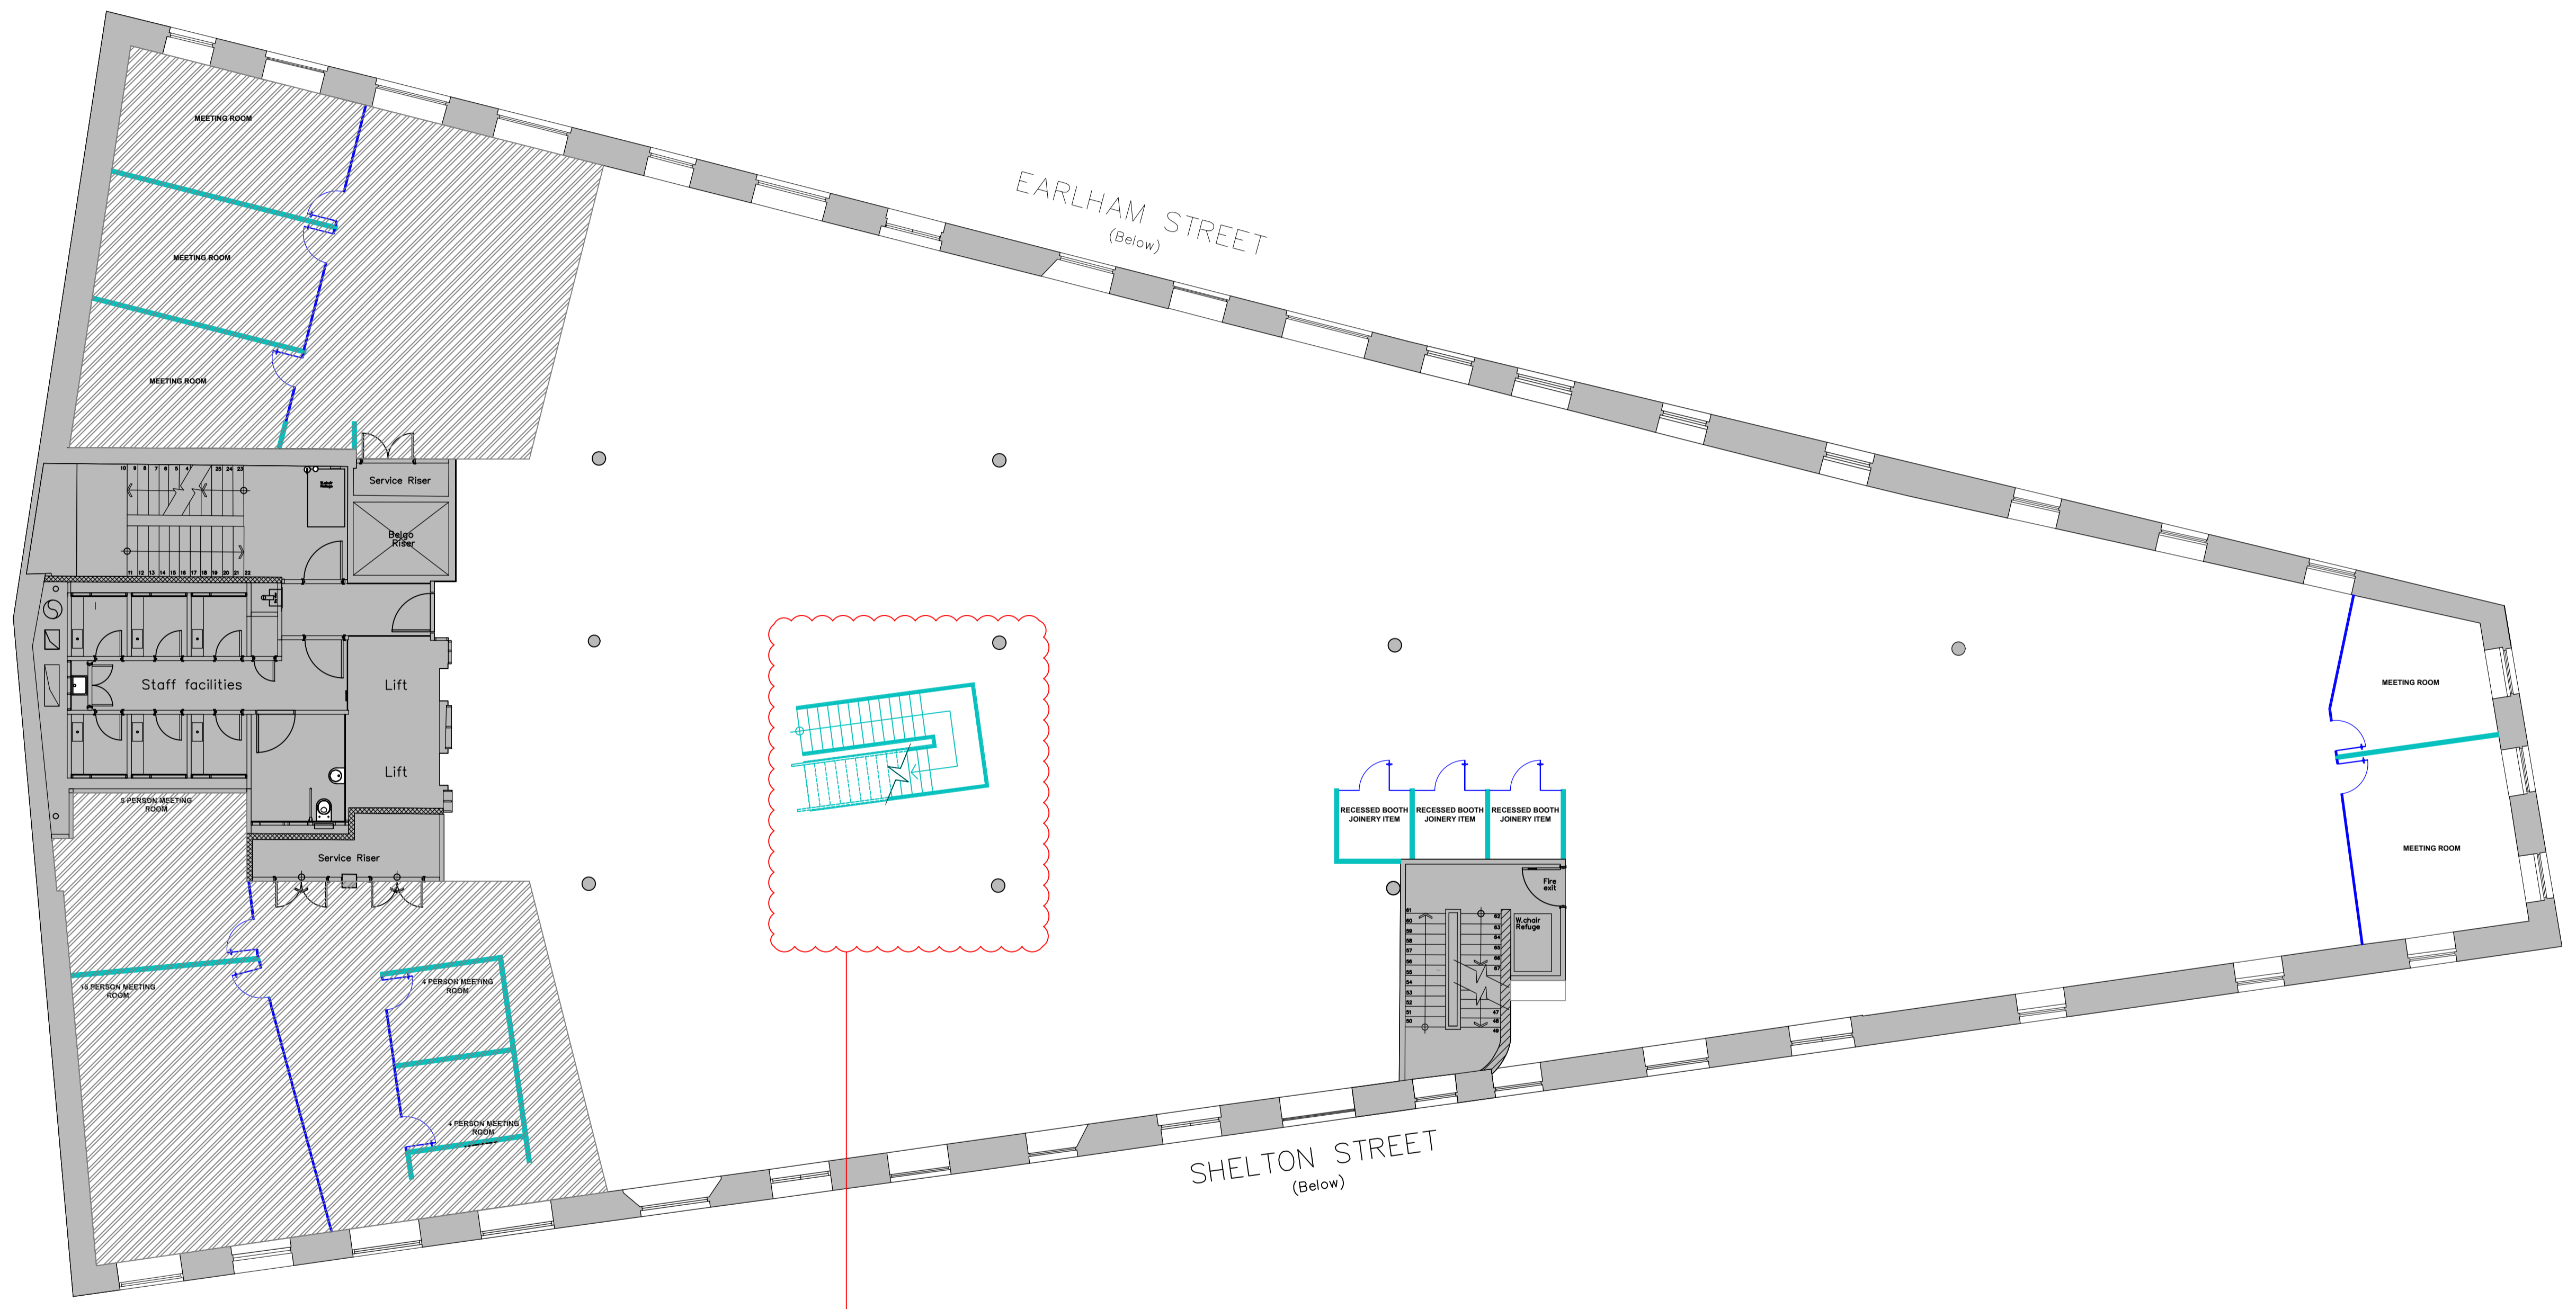

**LOCATION OF NEW STAIRCASE CONNECTING THROUGH TO THE FIFTH FLOOR**



2nd Floor  
 3- 5 Bleeding Heart Yard  
 London EC1N 8SJ  
 T +44 (0)20 70969520  
 www.dthreestudio.co.uk  
 CLIENT:

**RED BULL**

SITE ADDRESS:  
**ALL FLOORS  
 SEVEN DIALS  
 COVENT GARDEN**

DRAWING TITLE:  
**FOURTH FLOOR  
 LISTING DETAIL  
 1:200@A3**

SCALE: DRAWN BY: CHECKED BY: DATE:  
 1:100@A1 CHARLIE KENT 2018-1-29

JOB No.	FLOOR	TYPE	SERIES	REV.
D3-14035	04	GA		M

**FOR COMMENT**