

NOTES:
DO NOT SCALE FROM THIS DRAWING


THIS DRAWING REQUIRES:

- CLIENT APPROVAL
- LANDLORD APPROVAL
- BUILDING CONTROL APPROVAL
- FIRE OFFICER APPROVAL

© DThree 2018

REV	BY	DATE	DESCRIPTION
G	CK	28.11.17	STUDIO DETAIL ADDED-BAR STORE CHANGE
K	CK	18.01.18	LAYOUT CHANGE-EVENTS SPACE
L	CK	22.01.18	LISTING DETAIL



DETAIL REVISED TO NOT MEET WINDOW MULLION BUT TO MEET WALL INSTEAD

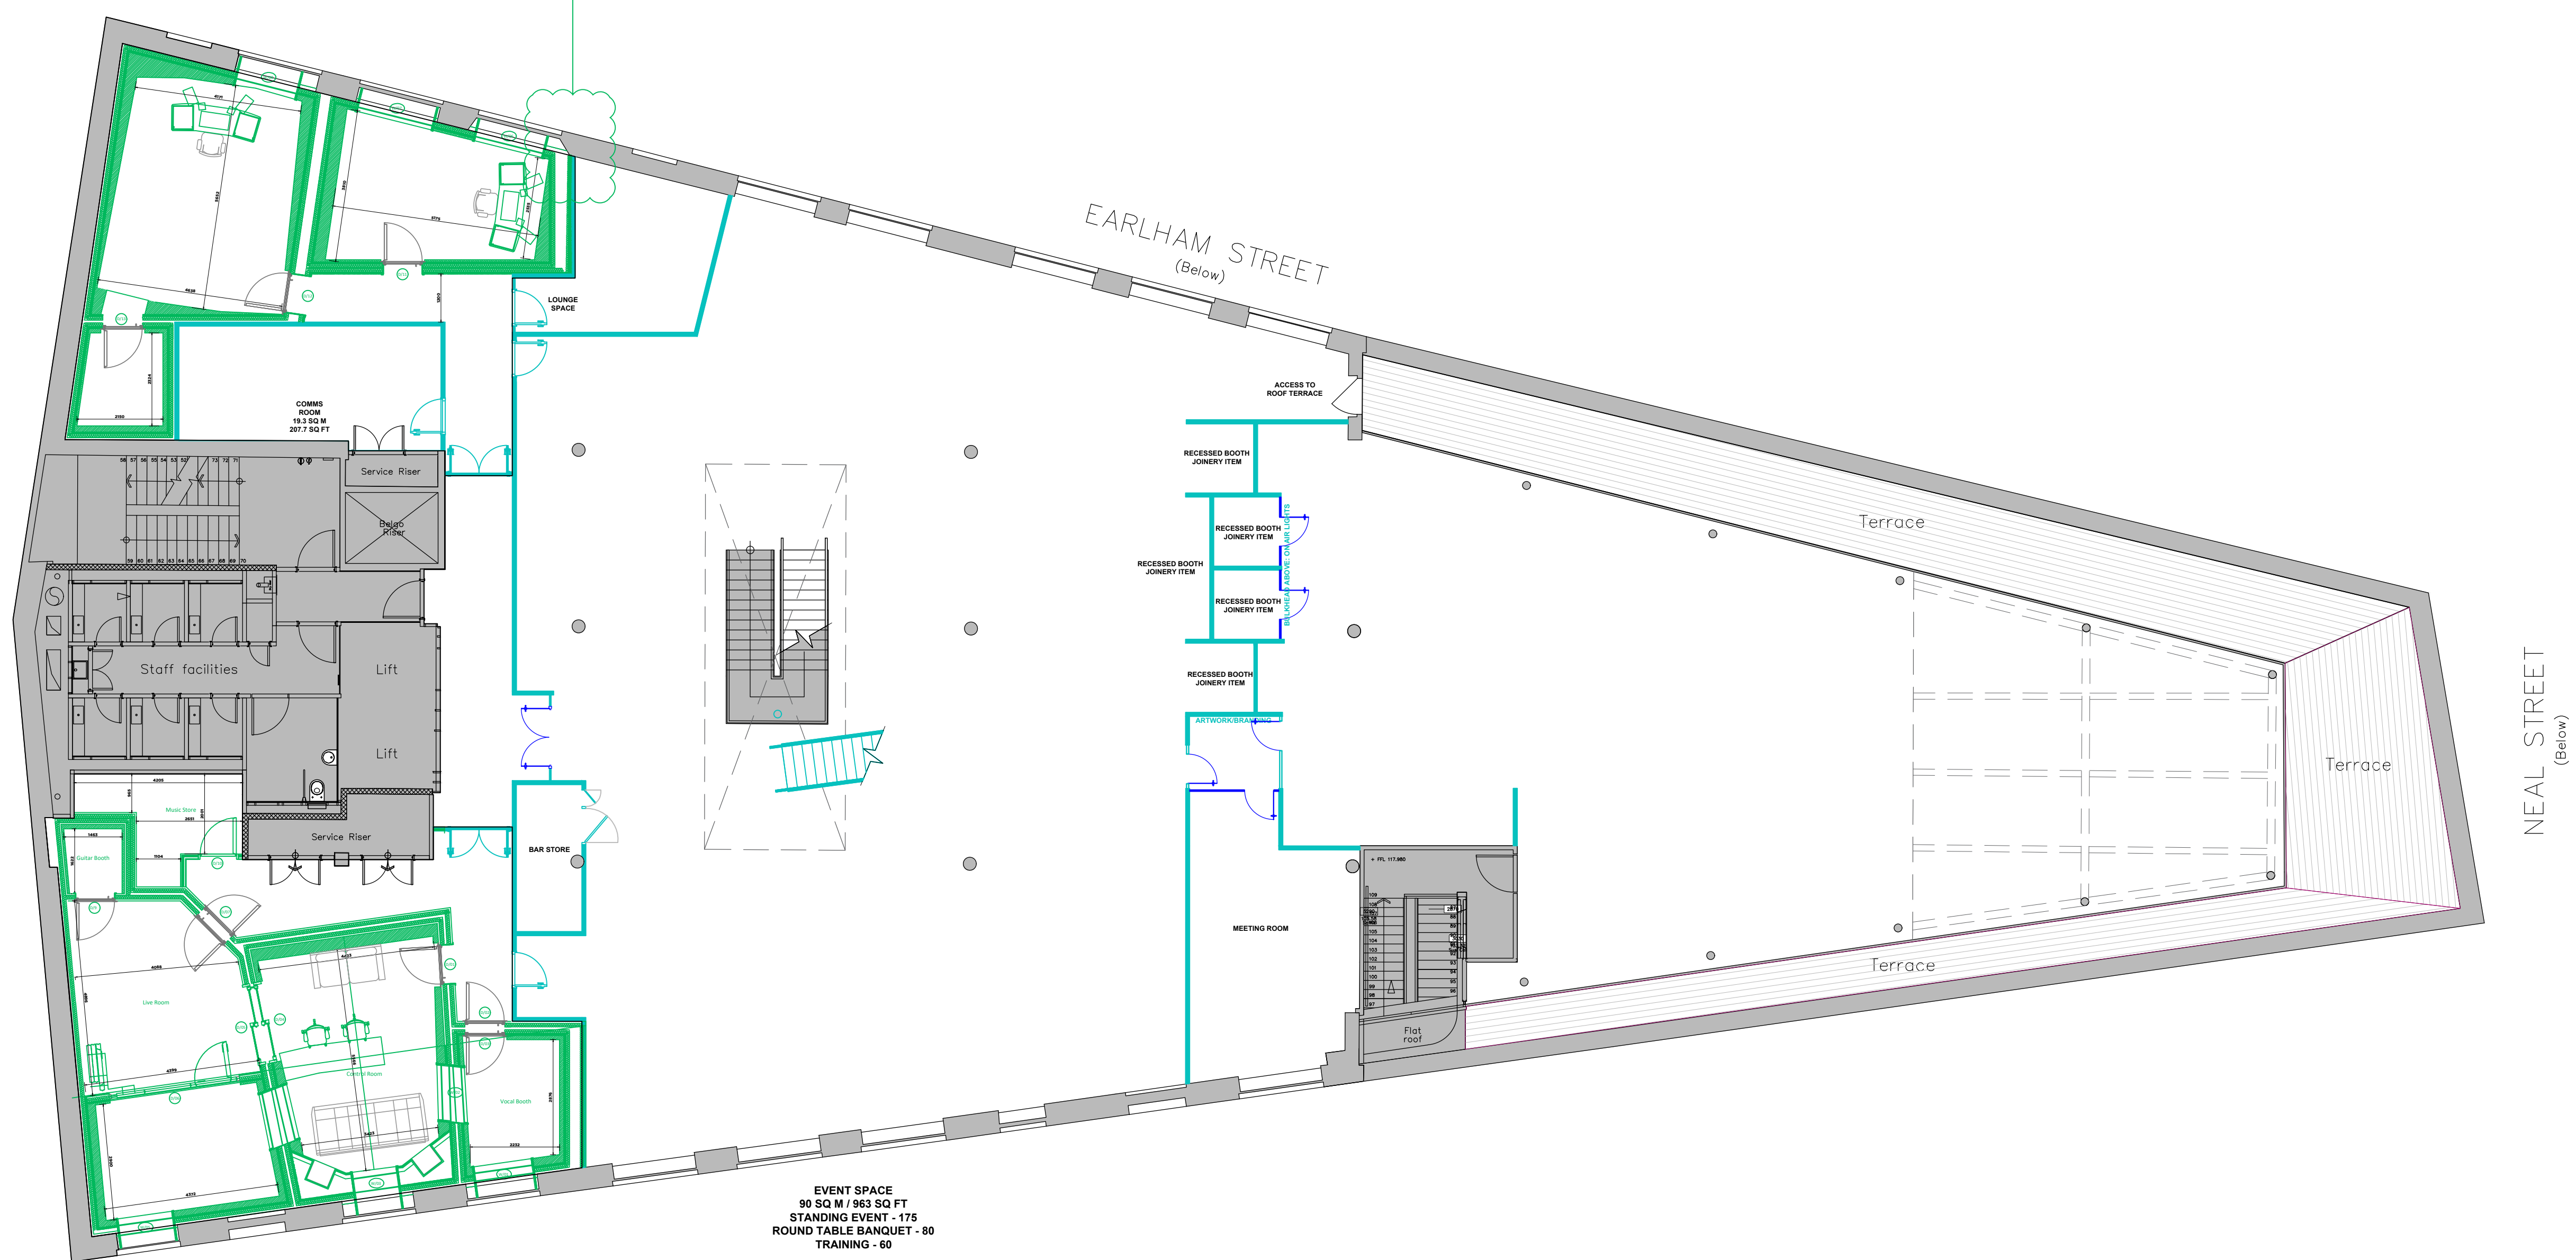

PARTITION & FURNITURE KEY

- Existing partition
- Existing Building Shell/Base Build Wall
- Existing Partition To be Demolished
- New 75mm Stud Partition
- New 100mm Acoustic Stud Partition
- New 100mm 1 Hour Fire Rated Partition
- New 100mm Slab to Slab Partition
- New Silicon Glazing
- Existing Doors
- New Glazed Doors
- New Solid Doors

EVENT SPACE
90 SQ M / 963 SQ FT
STANDING EVENT - 175
ROUND TABLE BANQUET - 80
TRAINING - 60

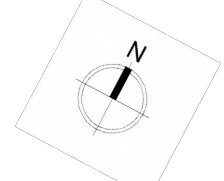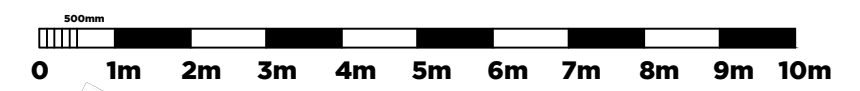

2nd Floor
3-5 Bleeding Heart Yard
London EC1N 6SJ
T +44 (0)20 70969520
www.dthreestudio.co.uk

CLIENT:
RED BULL

SITE ADDRESS:
**ALL FLOORS
SEVEN DIALS
COVENT GARDEN**

DRAWING TITLE:
**FIFTH FLOOR
LISTING DETAIL
1:200@A3**

SCALE: 1:100@A1 DRAWN BY: CHARLIE KENT CHECKED BY: DATE: 2018-1-30

JOB No.	FLOOR	TYPE	SERIES	REV.
D3-14035	05	GA		M

FOR COMMENT