




LEGEND

- STREETS
- SQUARES
- COURTYARDS
- GREEN STREETS
- PARK
- AGAR GROVE FRONTAGE
- PRIVATE RESIDENTIAL FRONTAGES
- EXISTING TREES
- PROPOSED TREES

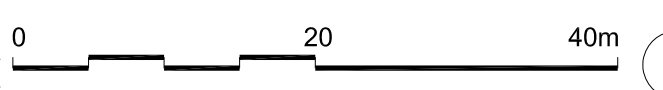

SKETCH No:
AGC377-AL-SK-101

TITLE:
**LANDSCAPE MANAGEMENT PLAN
COMPARTMENTS: GROUND LEVEL**

PROJECT
AGAR GROVE ESTATE REGENERATION

Scale: 1:500 @ A1 Date: 17/09/2015

grant associates
Landscape Architecture, Urban Design, Creative Ecology
22 Milk Street, Bath BA1 1UT
T: +44 (0) 1225 332664, F: +44 (0) 1225 420803
E: info@grant-associates.uk.com



LEGEND

BROWN ROOF

ACID GRASSLAND MIX

SEDUM ROOF

0 20 40m

N


SKETCH No:
AGC377-AL-SK-102

TITLE:
LANDSCAPE MANAGEMENT PLAN
COMPARTMENTS: ROOF LEVEL

PROJECT:
AGAR GROVE ESTATE REGENERATION

Scale: 1:500 @ A1 Date: 17/09/2015

grant associates
Landscape Architecture, Urban Design, Creative Ecology
22 Milk Street, Bath BA1 1UT
T: +44 (0) 1225 332664, F: +44 (0) 1225 420803
E: info@grant-associates.uk.com

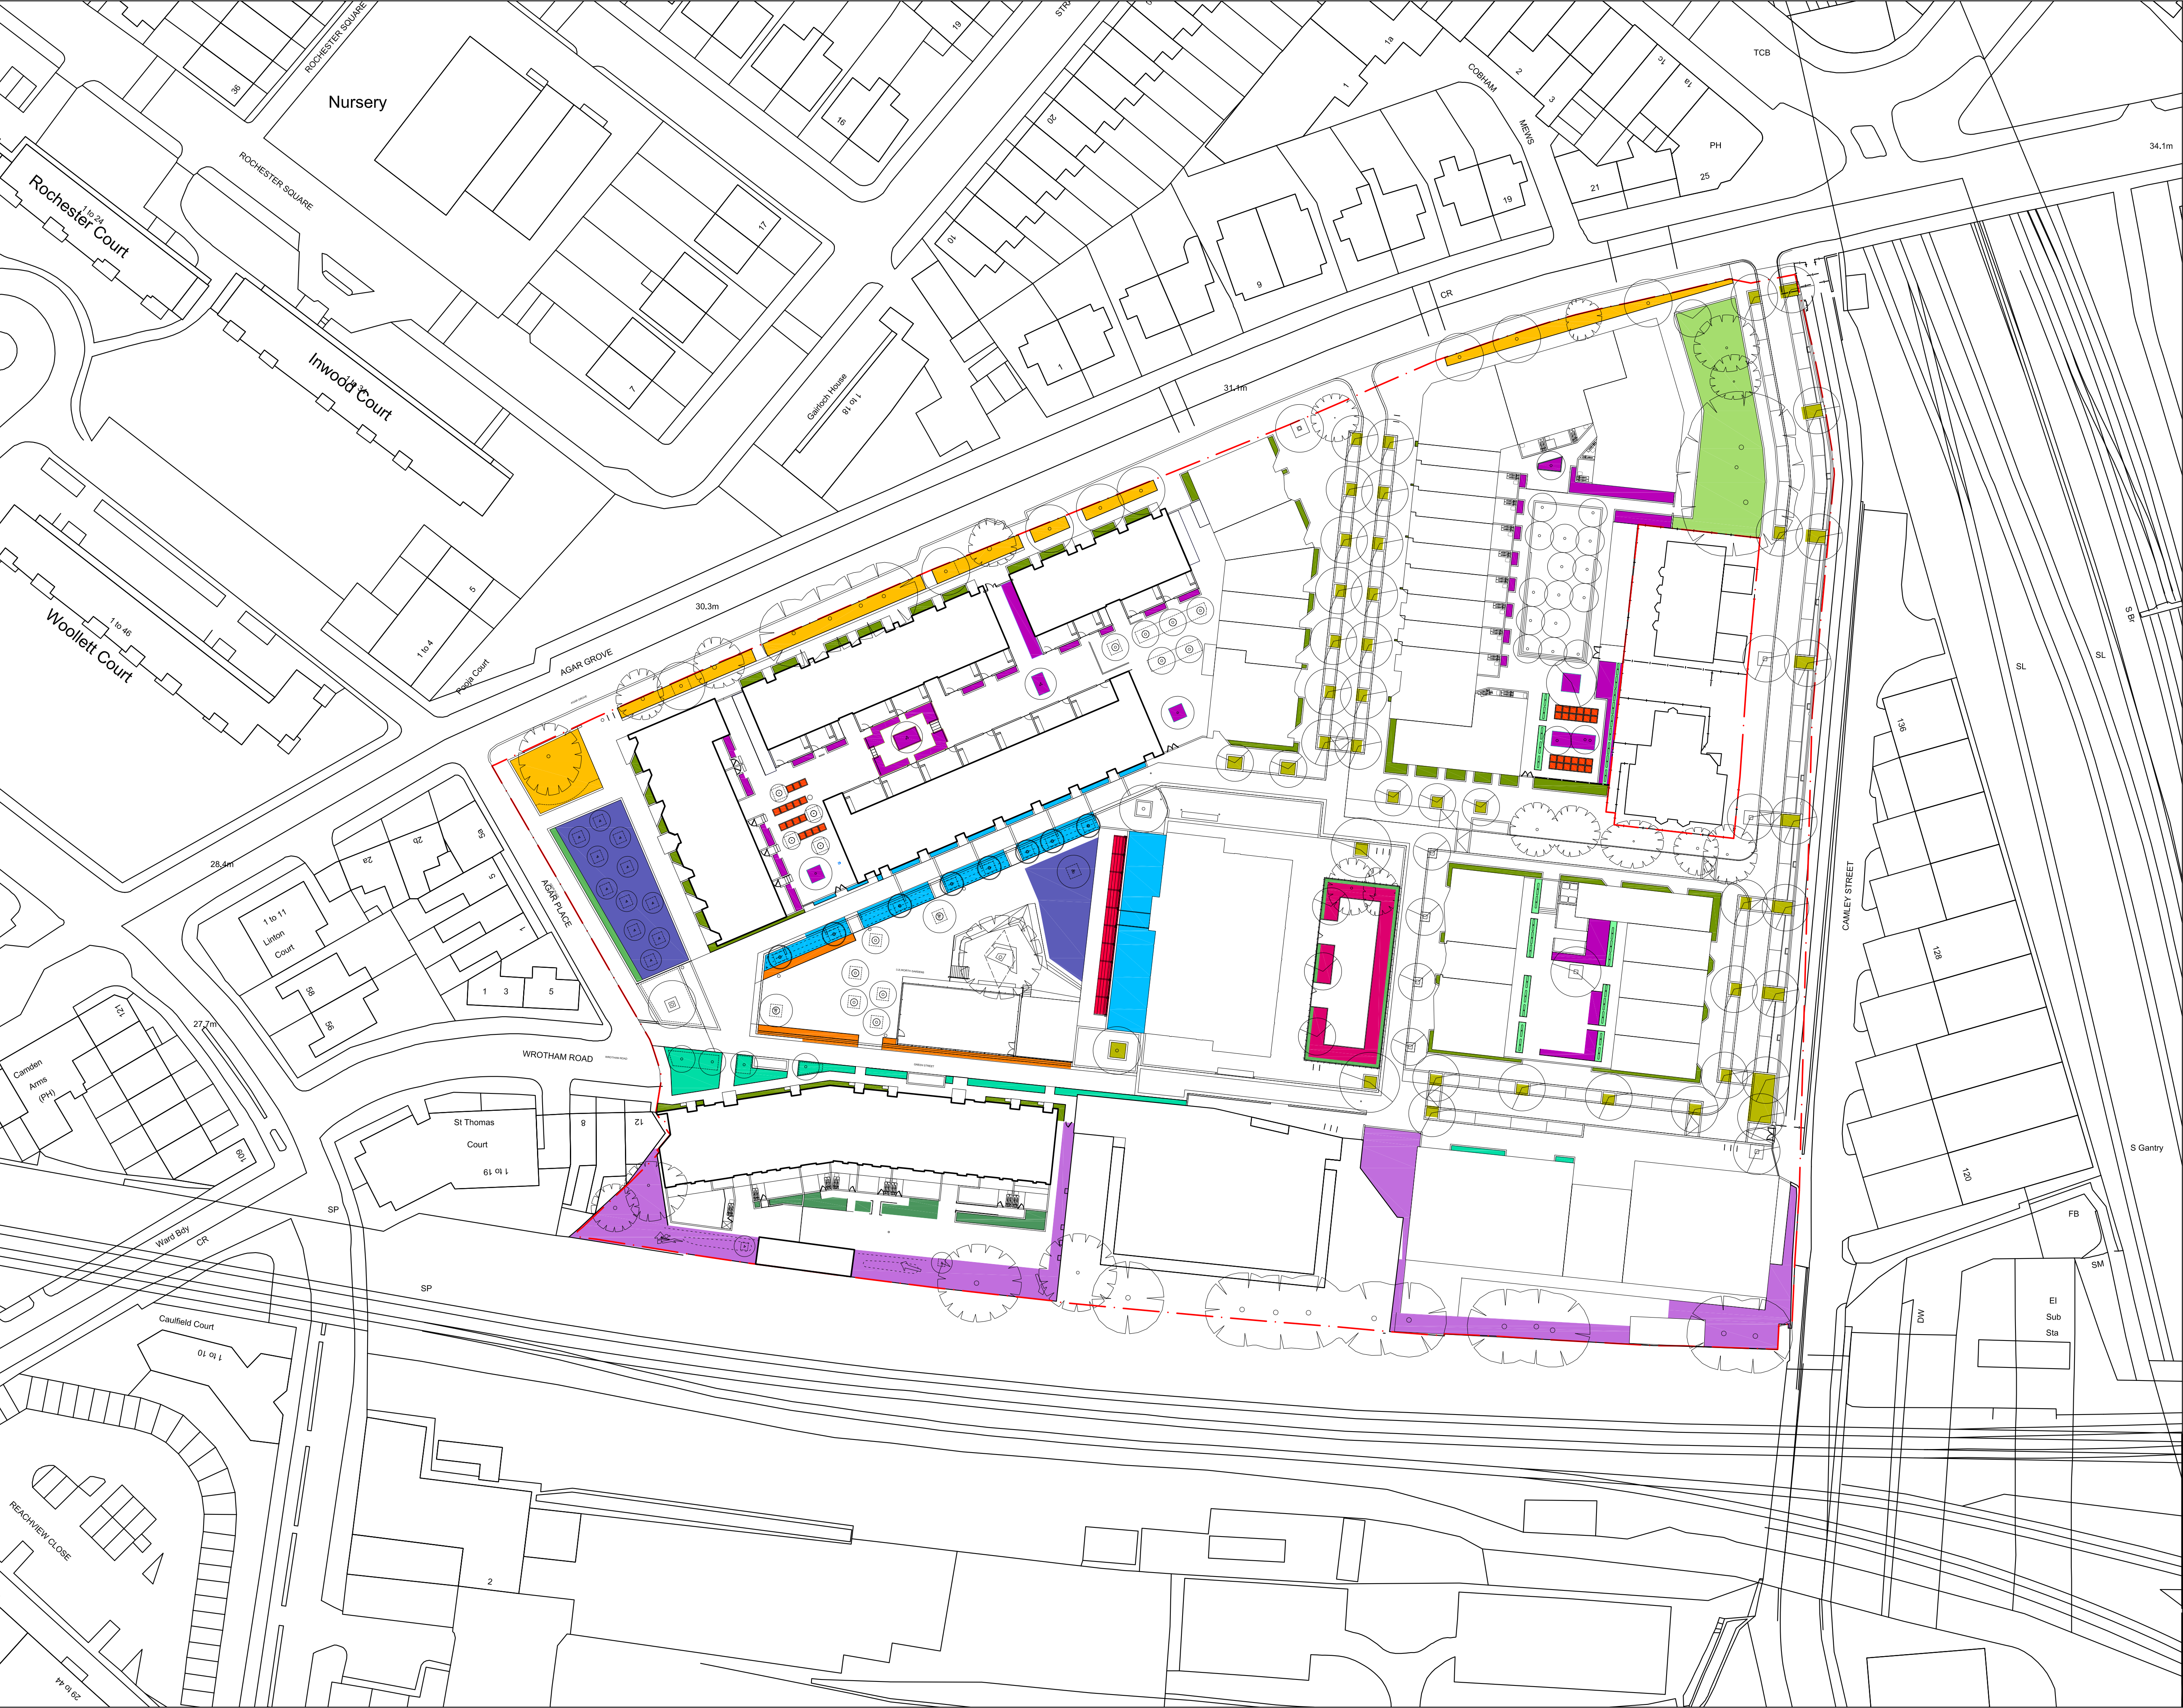

LEGEND

SOFTWORKS


- RAISED PLANTERS
ORNAMENTAL GRASSES & HERBACEOUS
- COMMUNITY GROWING BEDS
- PRIVACY STRIPS
EVERGREEN SHRUB PLANTING
- RAINGARDENS
- URBAN BOULEVARD - AGAR GROVE
EVERGREEN GROUND COVER
- NATIVE SPECIES SHRUB BOUNDARY
PLANTING
- GREEN STREET
GROUND COVER, FERNS & SEDUMS
- STREETSCAPE AMENITY BEDS
EVERGREEN SHRUBS
- NECTAR RICH BEDS
- CLIMBING ROSES TERRACE
- SPECIES RICH AMENITY LAWN
- ESPALIER FRUIT TREES
- GROUND COVER
- ORNAMENTAL GRASS & CLIMBERS
- SHADE TOLERANT
SHRUBS, FERNS & GRASSES
- HEDGEROW
- AMENITY GRASSES WITH BULBS
- ORNAMENTAL GRASSES & PERENNIALS

SKETCH No:
AGC377-AL-SK-103

TITLE:
LANDSCAPE MANAGEMENT ZONE
SOFTWORKS PLAN

PROJECT
AGAR GROVE ESTATE REGENERATION

Scale: 1:500 @ A1 Date: 17/01/2018

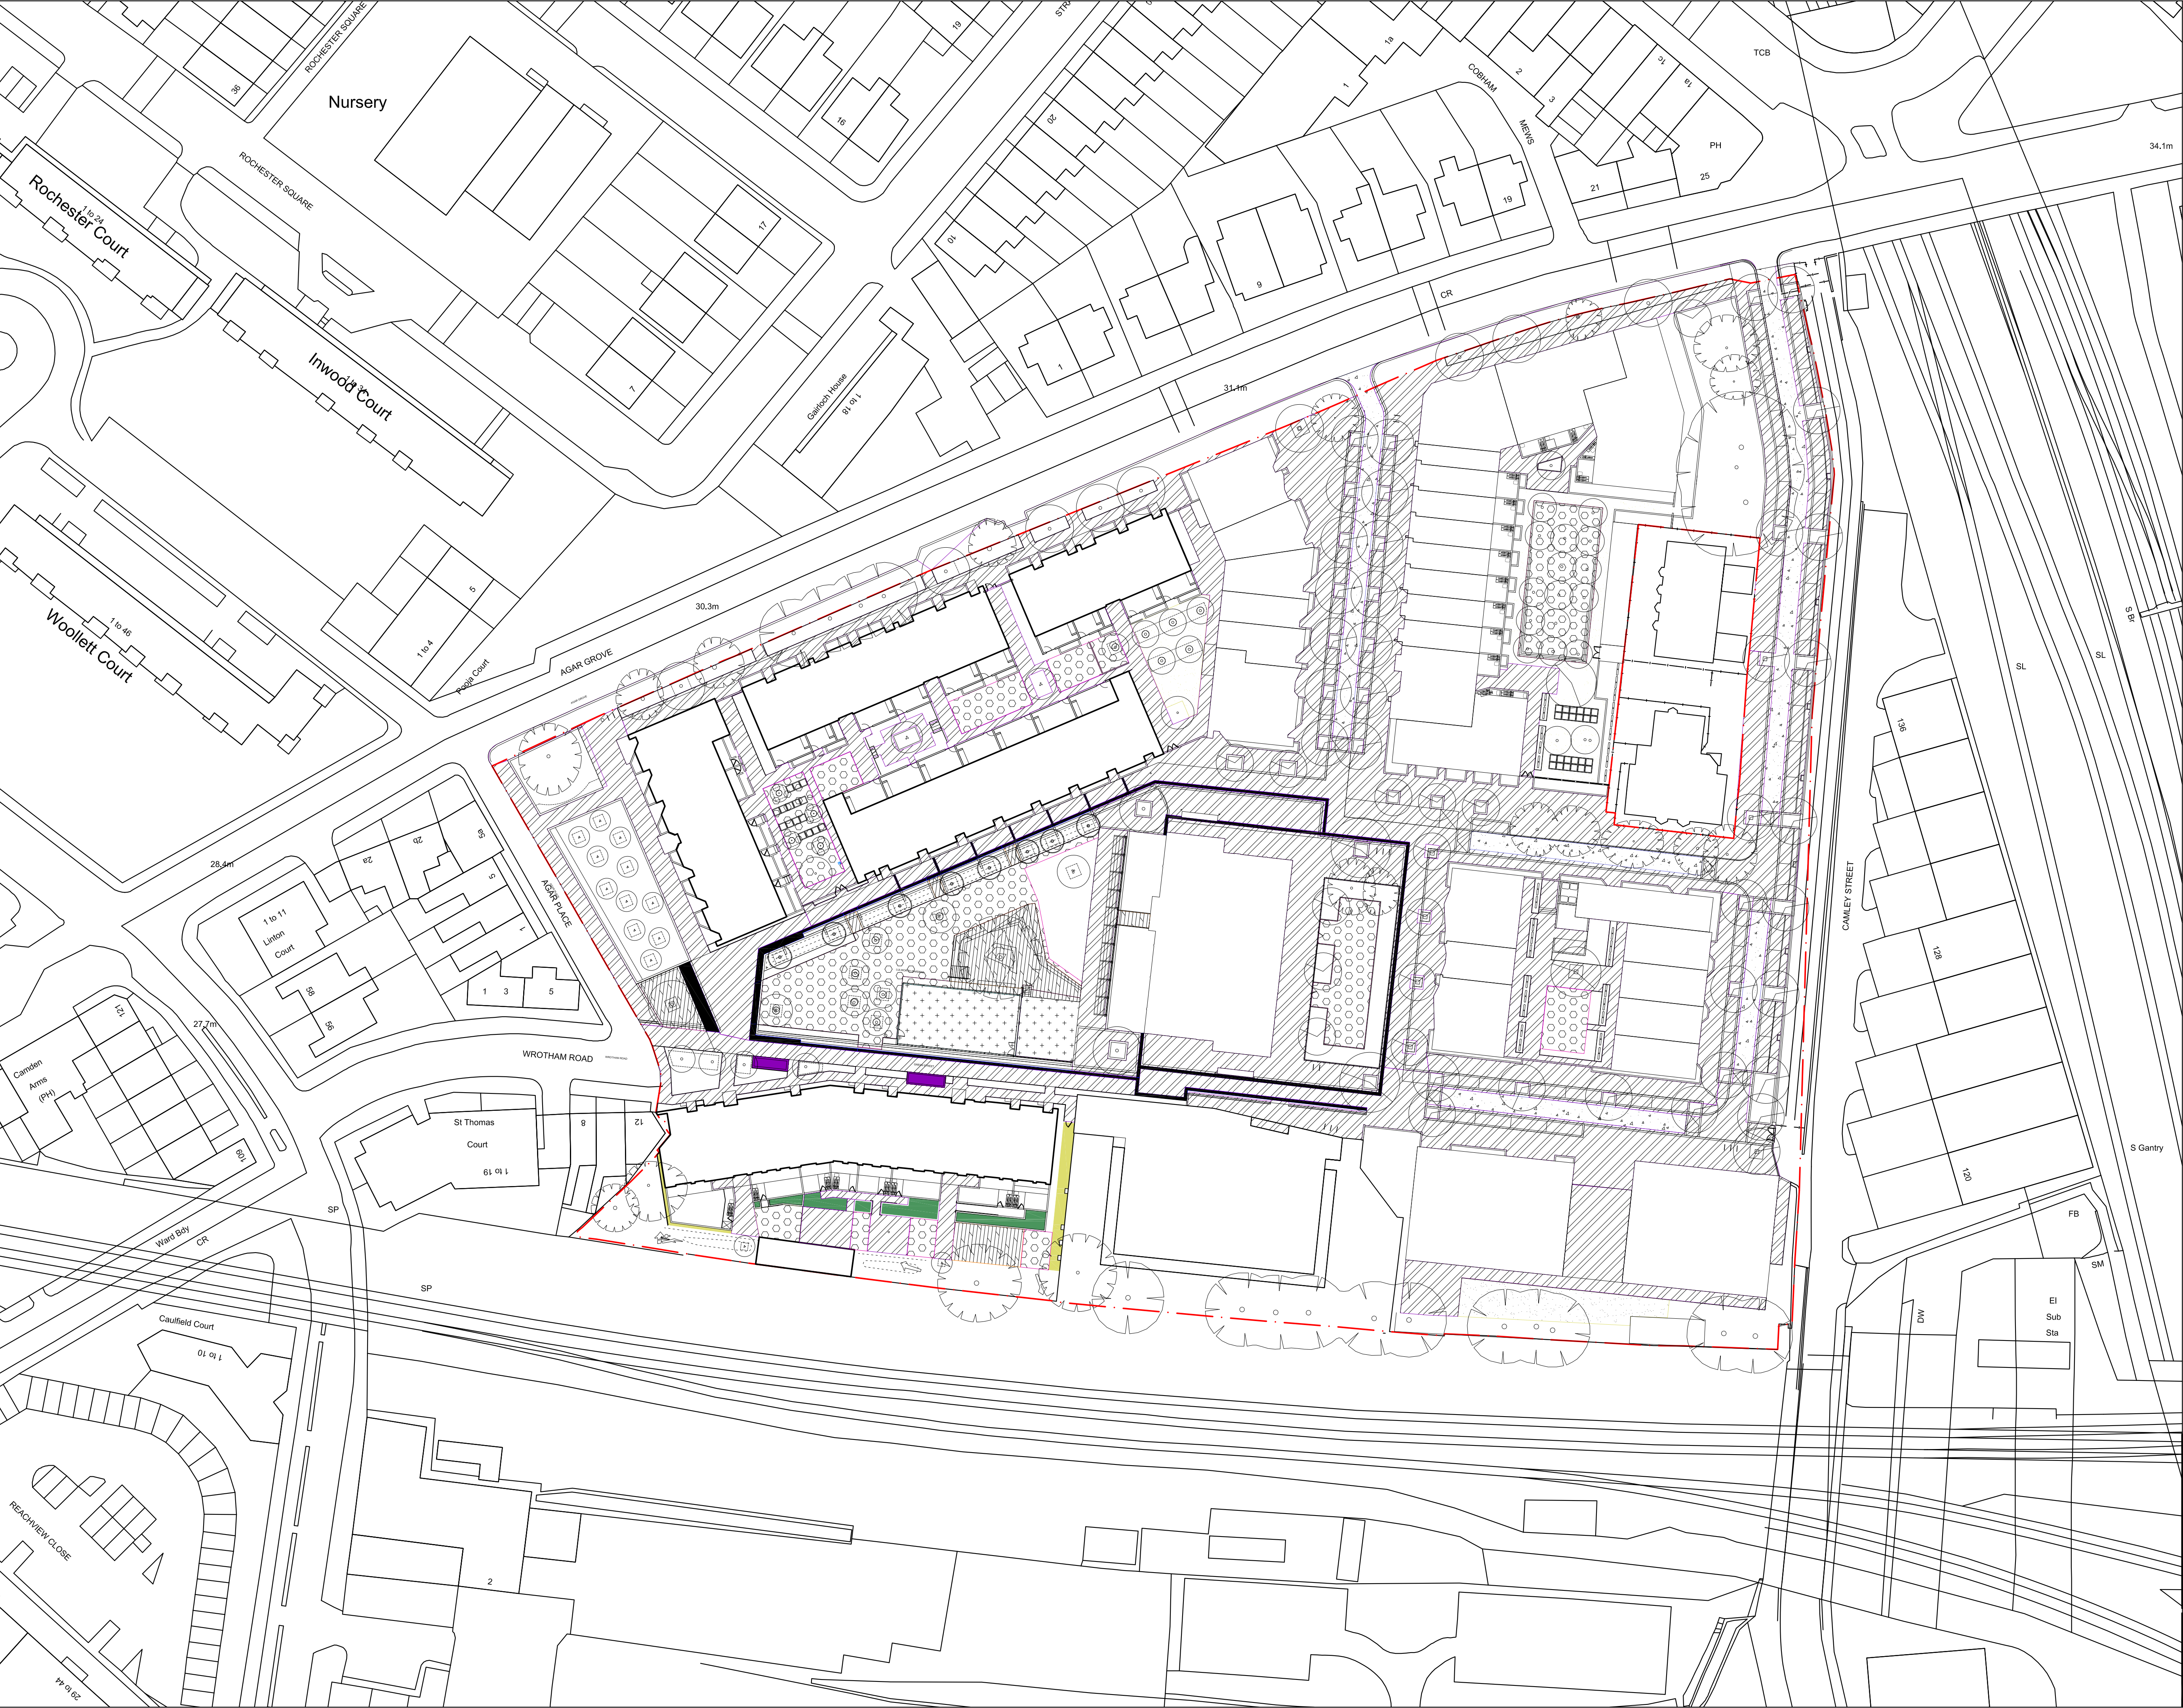

- LEGEND**
- HARDWORKS**
- MACADAM
 - CONCRETE BLOCK
 - BINDING GRAVEL
 - RUBBER CRUMB
 - TIMBER DECK
 - POROUS MACADAM
 - NATURAL STONE SETTS

0 20 40m

SKETCH No:
AGC377-AL-SK-104

TITLE:
LANDSCAPE MANAGEMENT ZONE
HARDWORKS PLAN

PROJECT
AGAR GROVE ESTATE REGENERATION

Scale: 1:500 @ A1 Date: 17/01/2018

grant associates
Landscape Architecture, Urban Design, Creative Ecology
22 Milk Street, Bath BA1 1UT
T: +44 (0) 1225 332664, F: +44 (0) 1225 420803
E: info@grant-associates.uk.com