




LEGEND

- URBAN BOULEVARD - AGAR GROVE
- STREET TREE
- RAIN GARDENS TREE PLANTING
- FORAGERS ORCHARD
- GARDEN SQUARES
- FEATURE OR GATEWAY TREE
- ESPALIER AND FAN TRAINED TREES

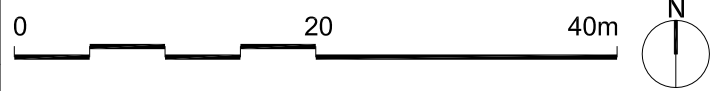


SKETCH No:
AGC377-AL-SK-105

TITLE:
**LANDSCAPE MANAGEMENT ZONE
TREES PLAN**

PROJECT
AGAR GROVE ESTATE REGENERATION

Scale: 1:500 @ A1 Date: 17/01/2018

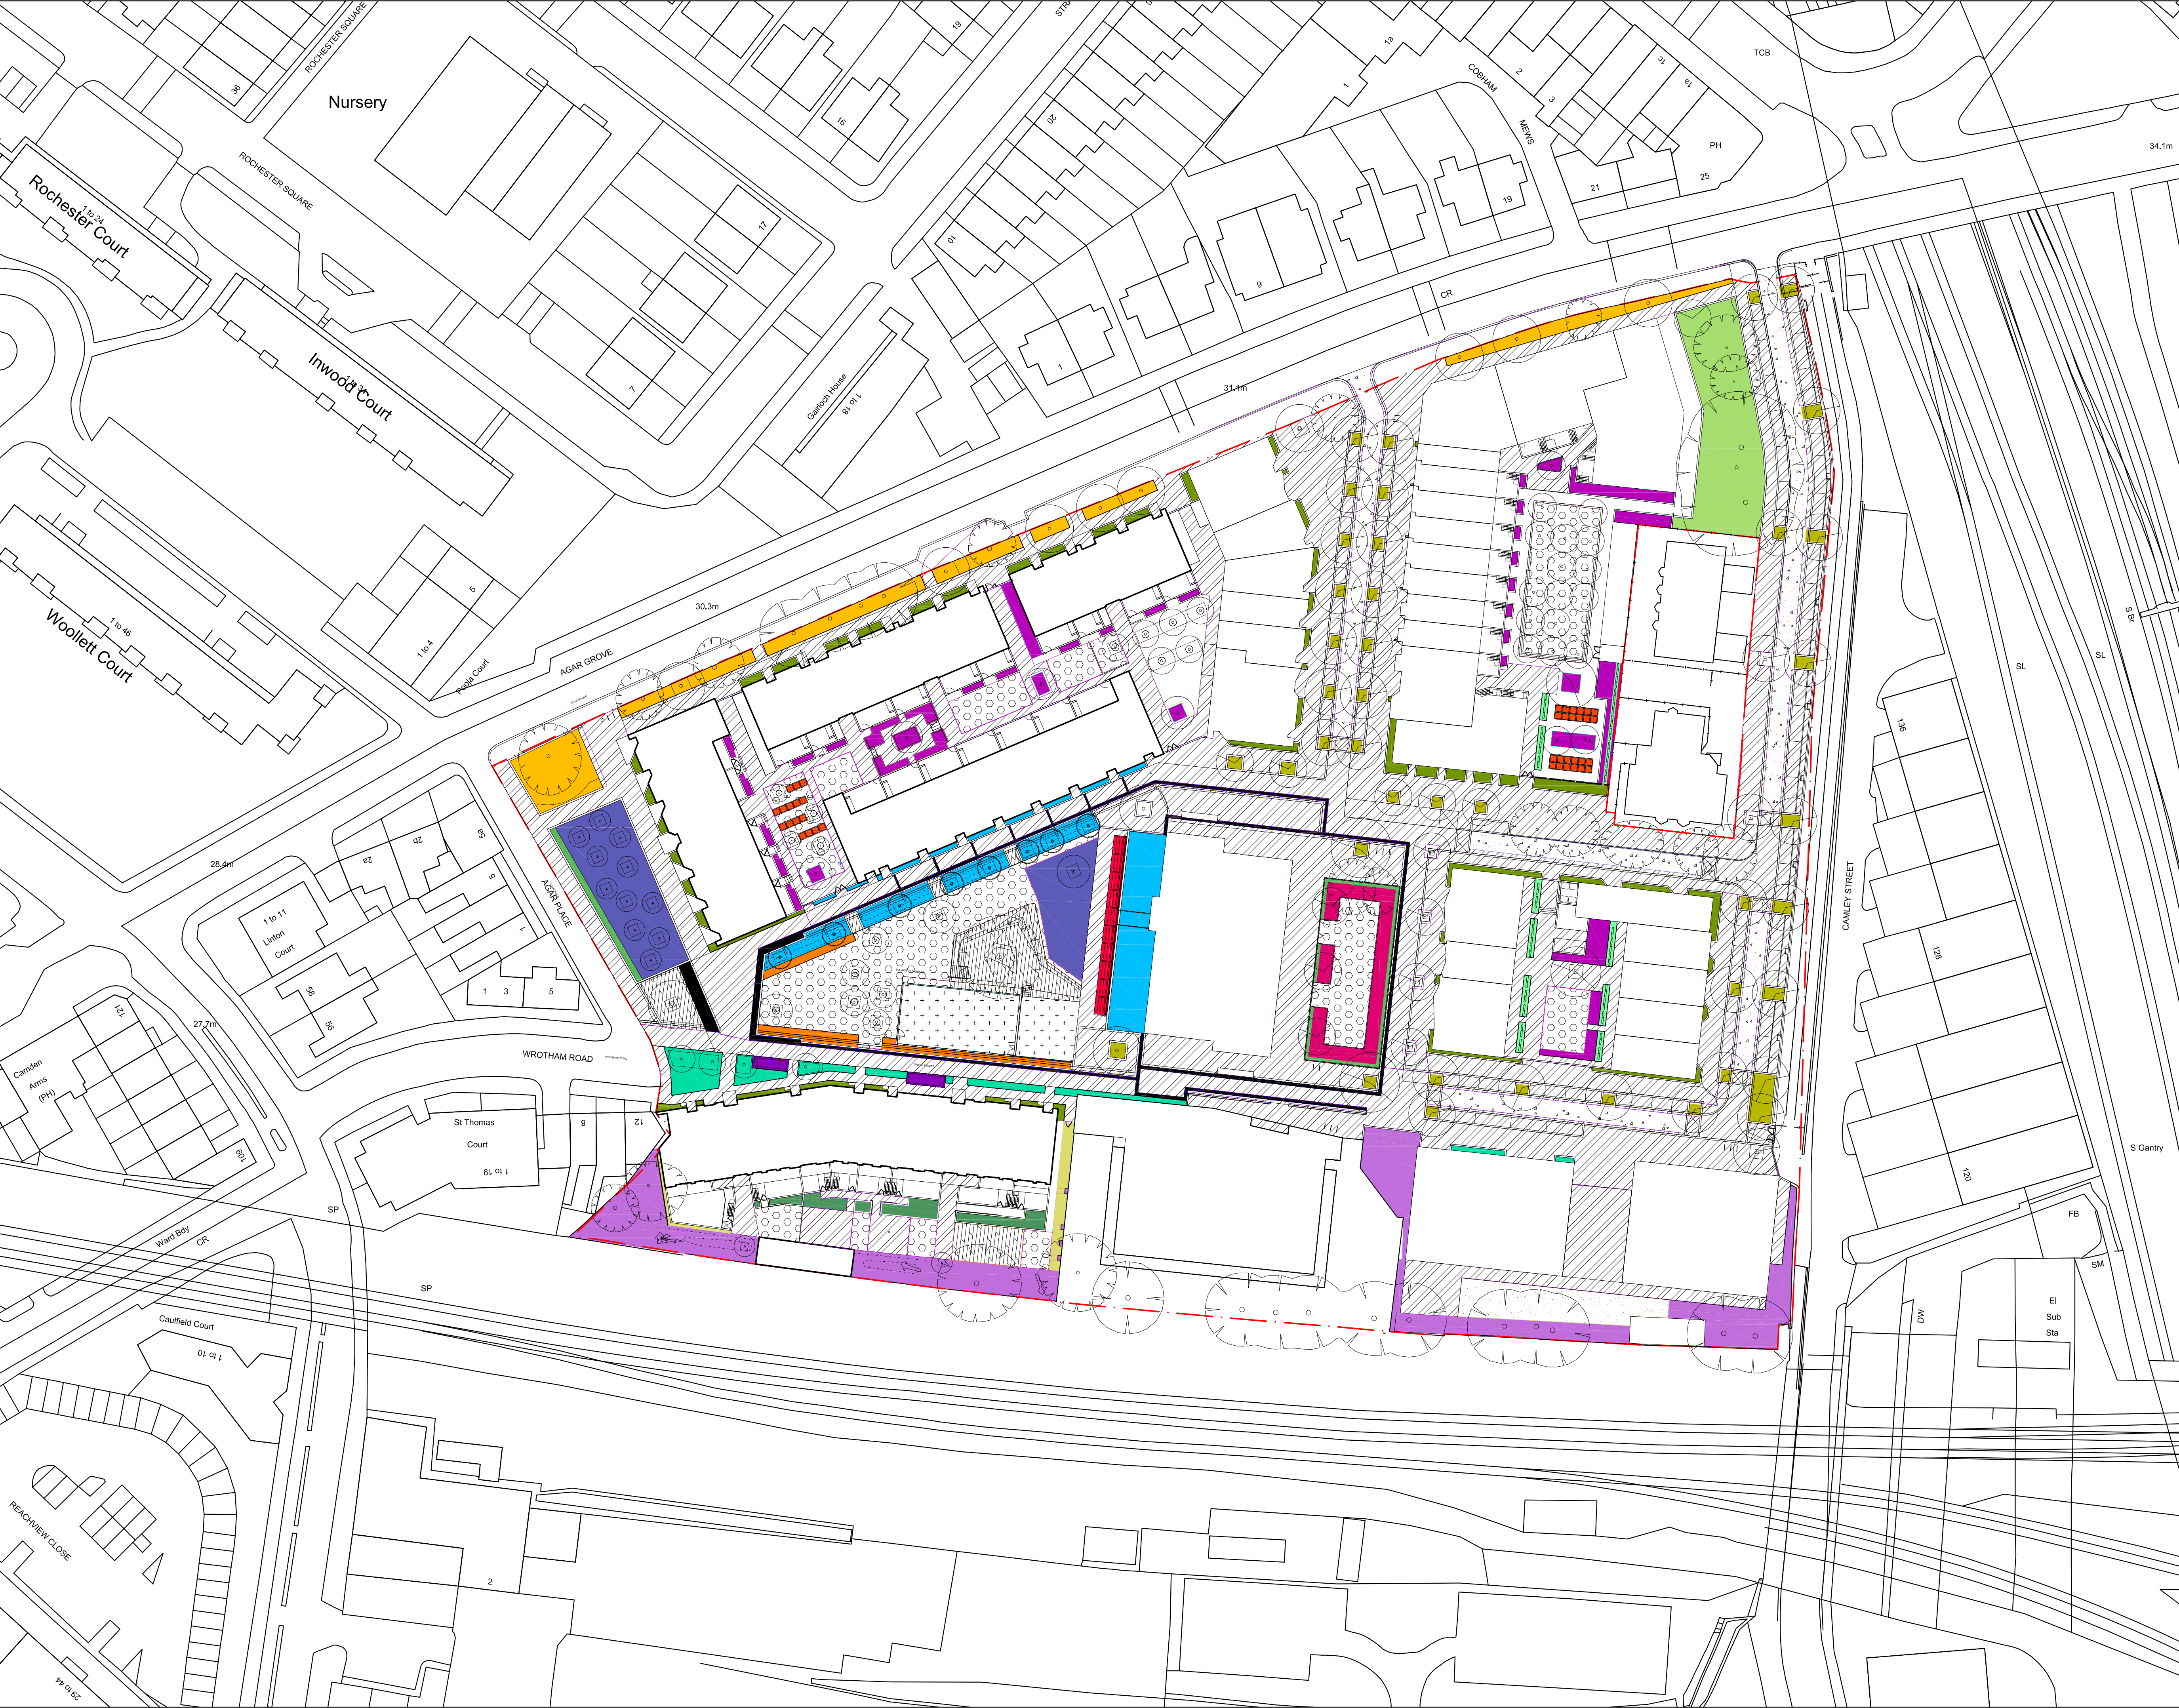

- LEGEND

HARDWORKS

 - MACADAM
 - CONCRETE BLOCK
 - BINDING GRAVEL
 - RUBBER CRUMB
 - TIMBER DECK
 - POROUS MACADAM
 - NATURAL STONE SETTS

SOFTWORKS


 - RAISED PLANTERS
ORNAMENTAL GRASSES & HERBACEOUS
 - COMMUNITY GROWING BEDS
 - PRIVACY STRIPS
EVERGREEN SHRUB PLANTING
 - RAINGARDENS
 - URBAN BOULEVARD - AGAR GROVE
EVERGREEN GROUND COVER
 - NATIVE SPECIES SHRUB BOUNDARY
PLANTING
 - GREEN STREET
GROUND COVER, FERNS & SEDUMS
 - STREETSCAPE AMENITY BEDS
EVERGREEN SHRUBS
 - NECTAR RICH BEDS
 - CLIMBING ROSES TERRACE
 - SPECIES RICH AMENITY LAWN
 - ESPALIER FRUIT TREES
 - GROUND COVER
 - ORNAMENTAL GRASS & CLIMBERS
 - SHADE TOLERANT
SHRUBS, FERNS & GRASSES
 - HEDGEROW
 - AMENITY GRASSES WITH BULBS
 - ORNAMENTAL GRASSES & PERENNIALS

SKETCH No:
AGC377-AL-SK-106

TITLE:
**LANDSCAPE MANAGEMENT
General Arrangement**


PROJECT
AGAR GROVE ESTATE REGENERATION

Scale: 1:500 @ A1 Date: 17/01/2018

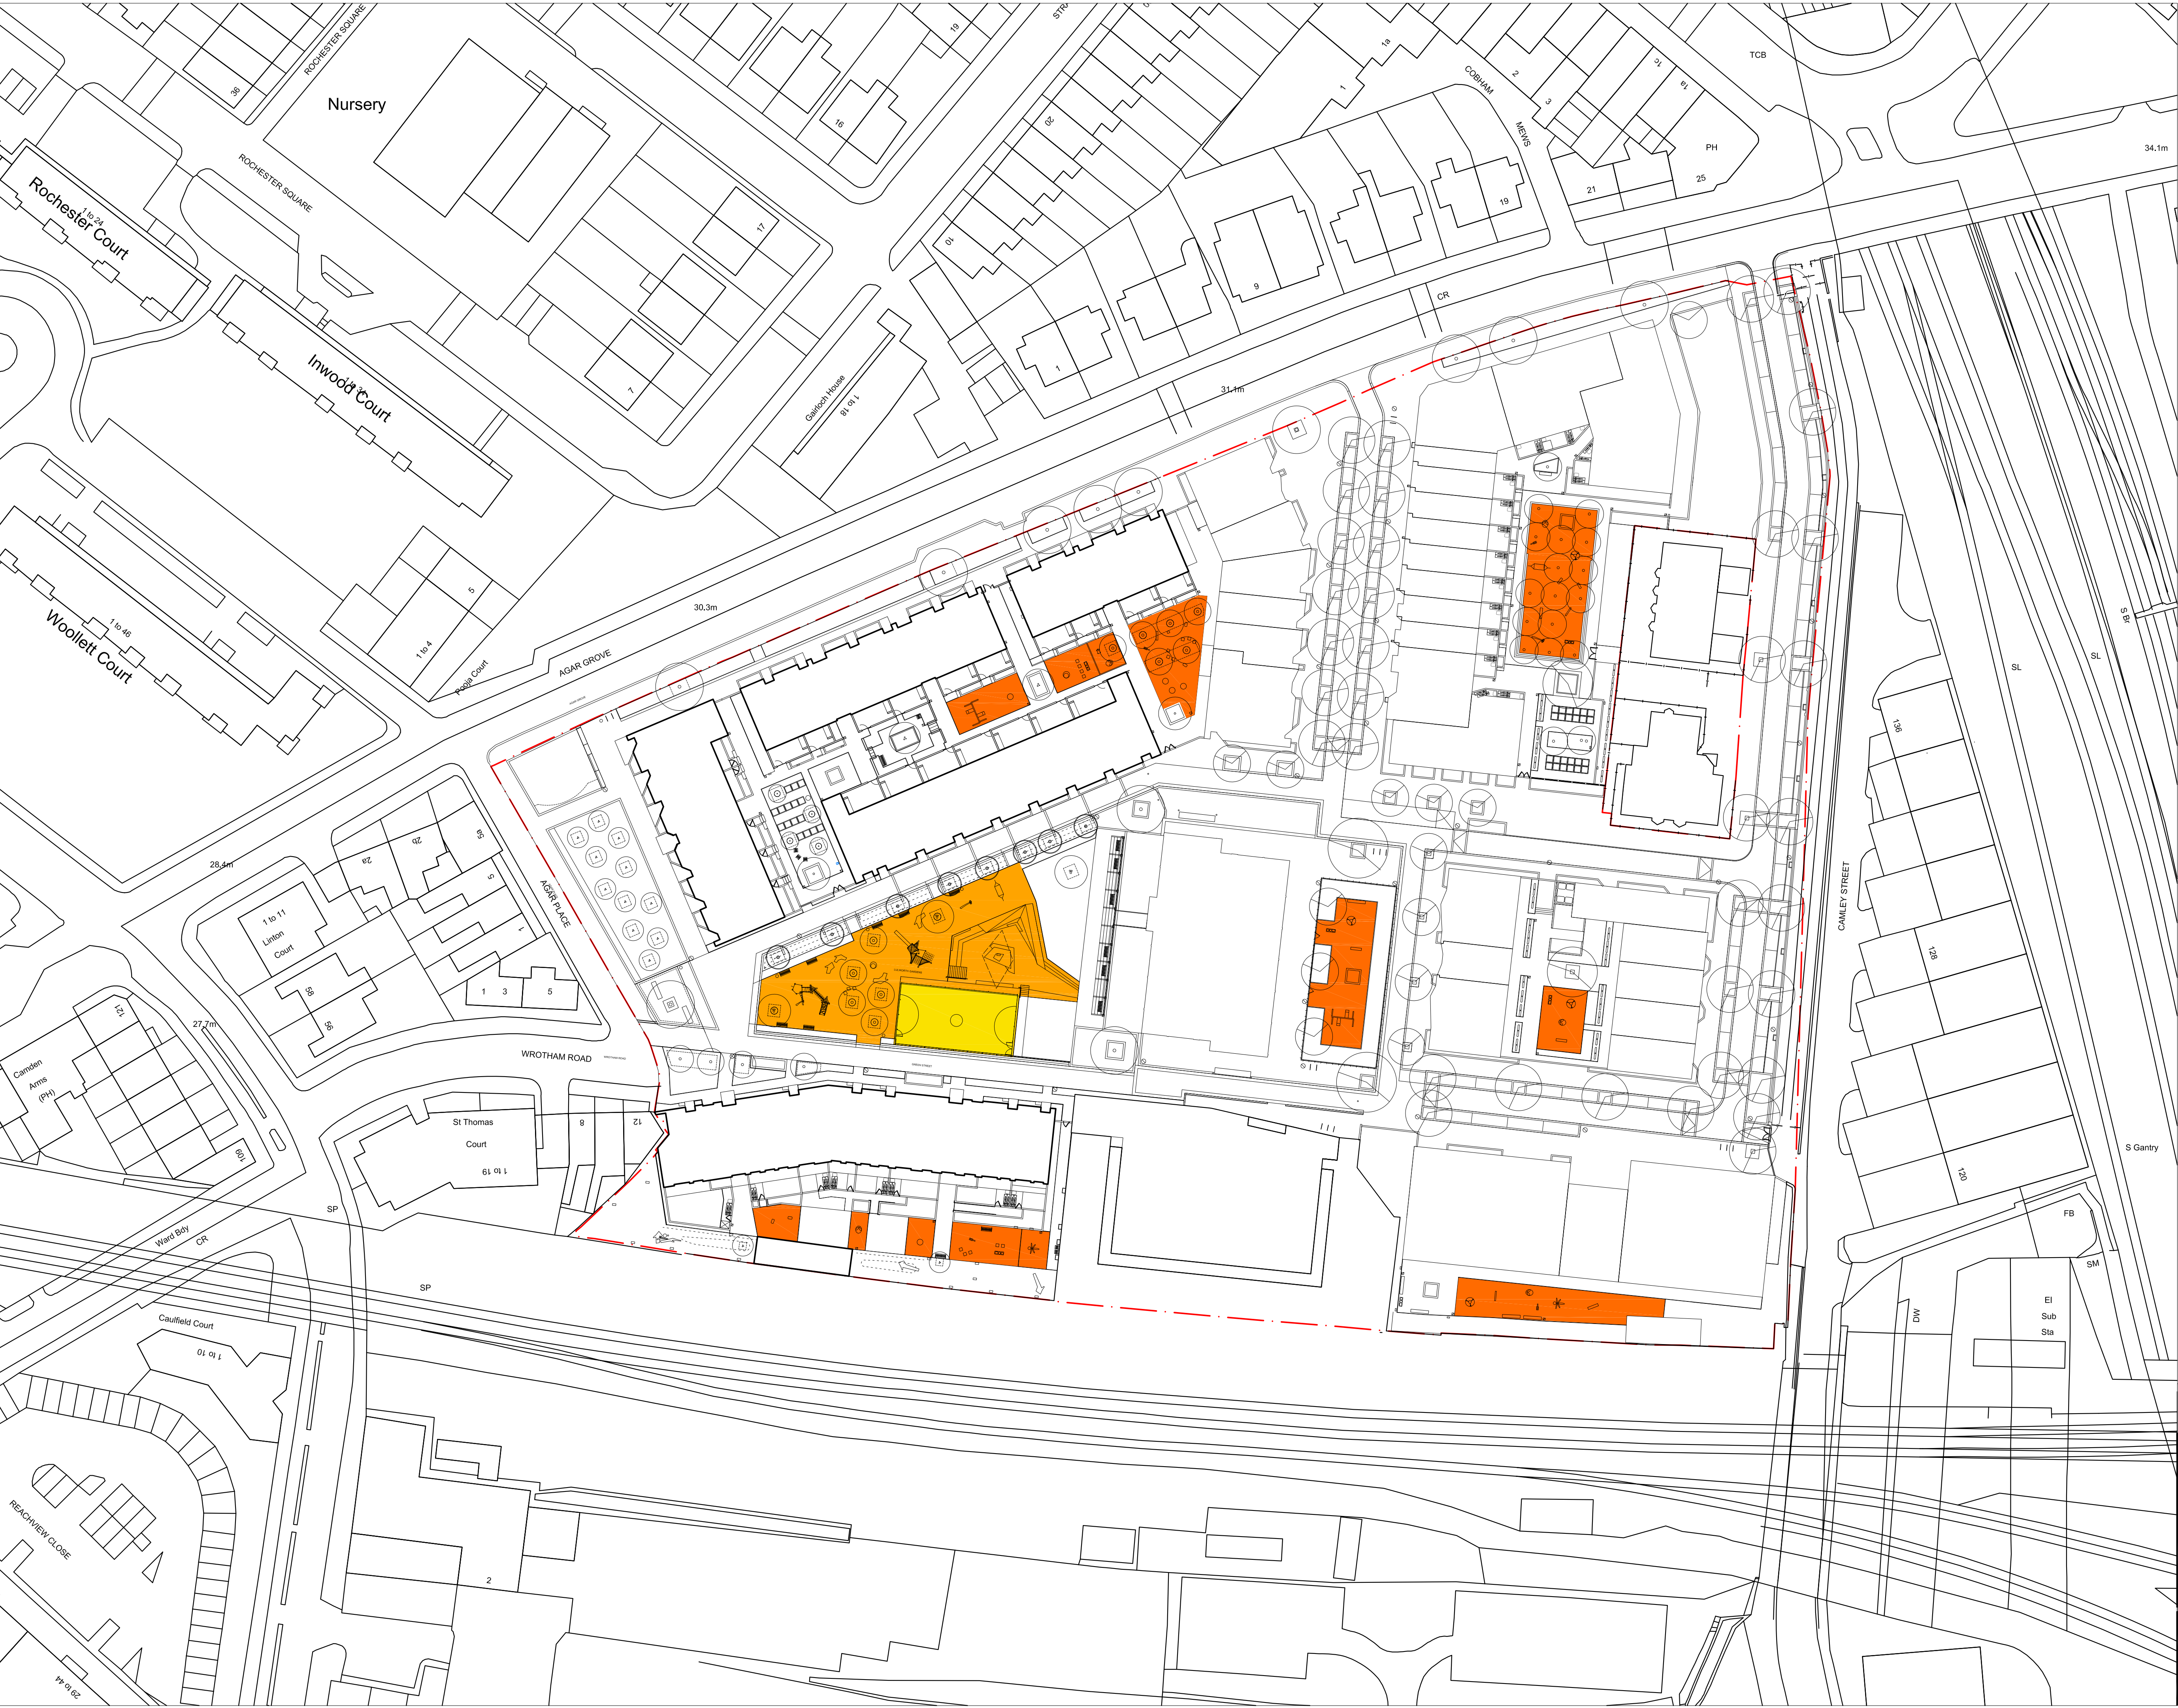

LEGEND
PLAY

	PLAY EQUIPMENT FOR 0-5
	PLAY EQUIPMENT FOR 6-11
	PLAY EQUIPMENT FOR 11+

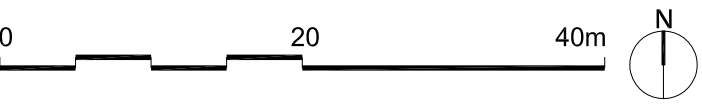

SKETCH No:
AGC377-AL-SK-107

TITLE:
PLAY AREAS LOCATION PLAN

PROJECT
AGAR GROVE ESTATE REGENERATION

Scale: 1:500 @ A1 Date: 08/02/2018

 **grant associates**
Landscape Architecture, Urban Design, Creative Ecology
22 Milk Street, Bath BA1 1UT
T: +44 (0) 1225 332664, F: +44 (0) 1225 420803
E: info@grant-associates.uk.com