


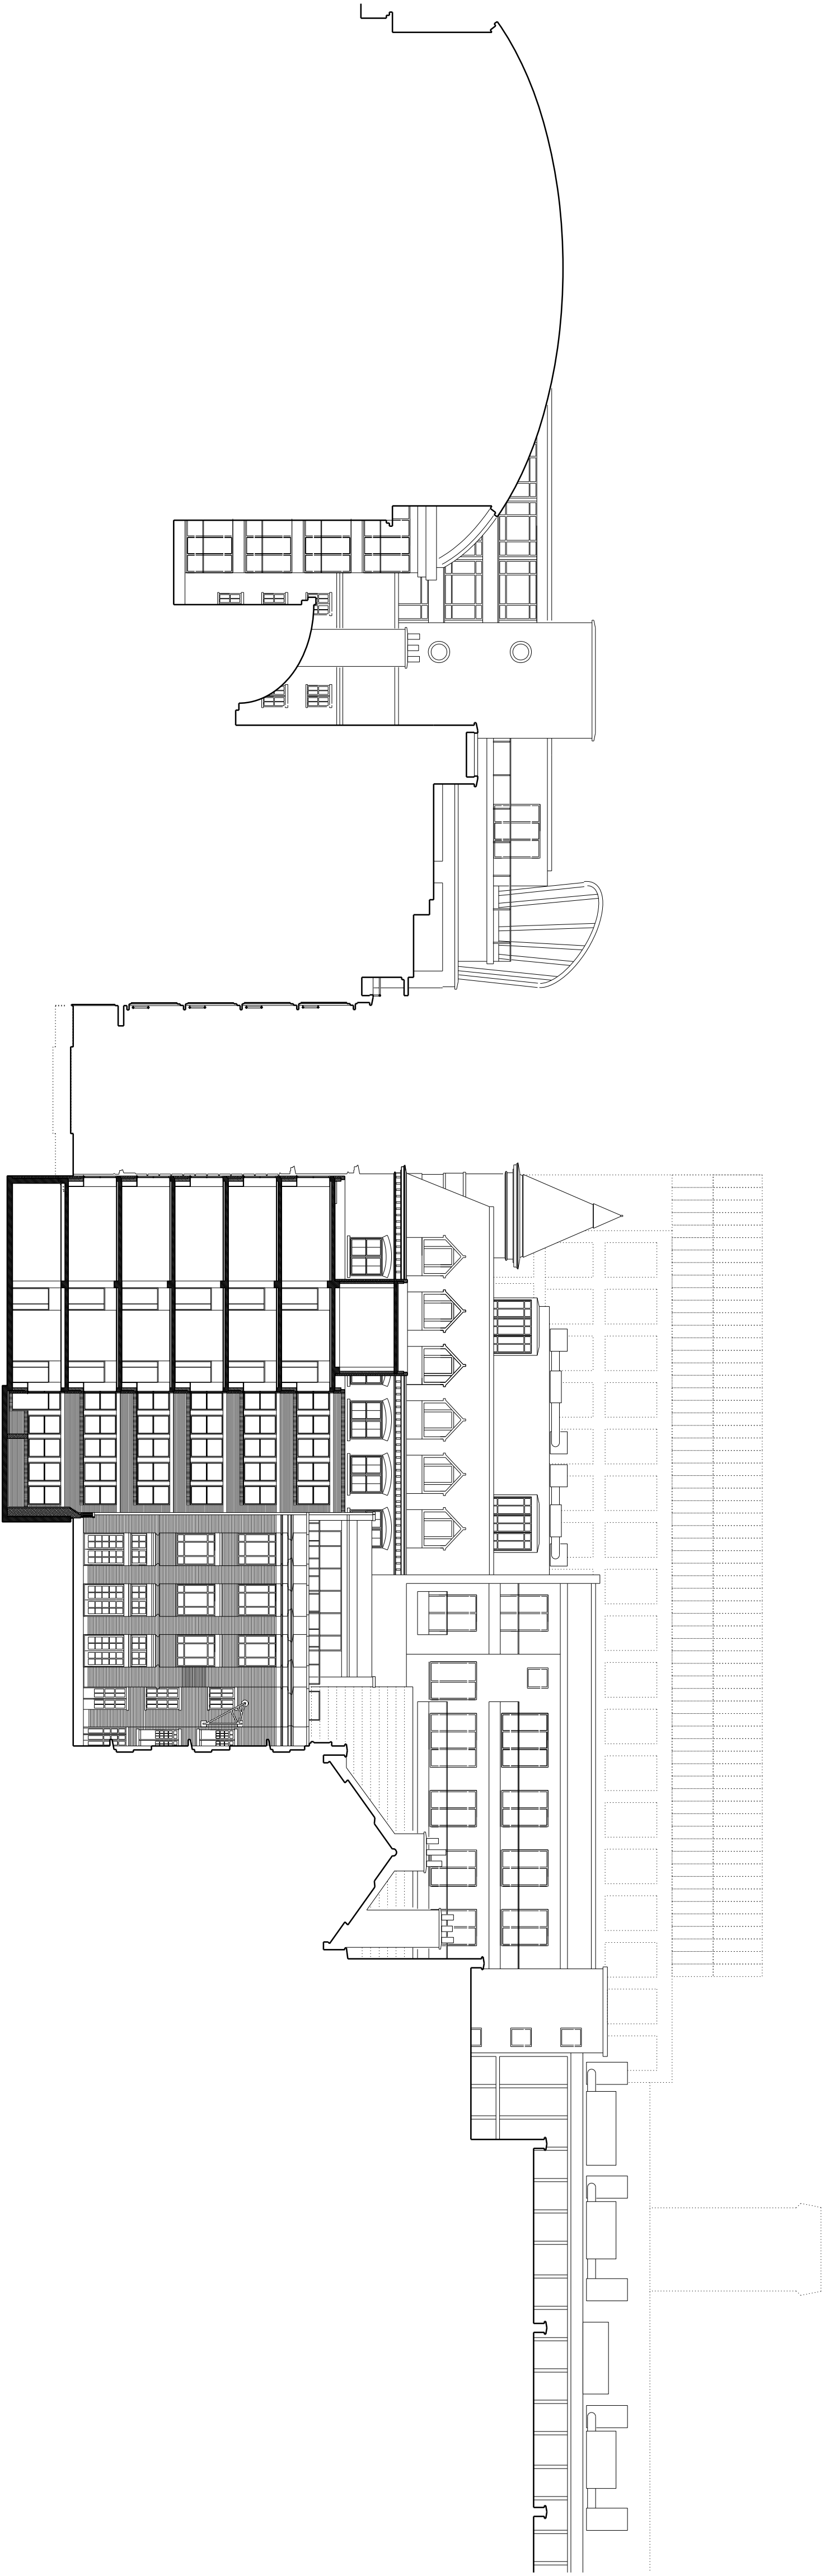

20-23 GREVILLE STREET

① EXISTING CONTEXT SECTION A

REVISION / PURPOSE		DATE	NOTES	PROJECT INFORMATION	
A	FIELD FOR PLANNING - FULL APPLICATION	18/01/18	CONSENTS AND NOTICES MUST BE OBTAINED PRIOR TO COMMENCEMENT OF WORK. THE DRAWING IS FOR INFORMATION ONLY AND IS NOT TO BE USED FOR CONSTRUCTION. THE DRAWING IS NOT TO BE USED FOR CONSTRUCTION. THE DRAWING IS NOT TO BE USED FOR CONSTRUCTION.	GROUPWORK 15-16 CLIFTONHILL, OPEN, LONDON, EC4N 8DU	CLIENT SEAFORTH LAND HOLDINGS LTD
				PROJECT 20 - 23 GREVILLE STREET, LONDON, EC4N 8SS	DWG TITLE EXISTING CONTEXT SECTION A
				REVISION A 248 - 300	DATE JAN 2018 PURPOSE OF REVISION P
				SCALE @ A1 1:125 @ A2 1:250 AC AT	