


NOTE:
DRAWING TO BE READ IN CONJUNCTION WITH SUGGESTED SEQUENCE OF CONSTRUCTION - DRAWING SERIES L(30)01 - 11

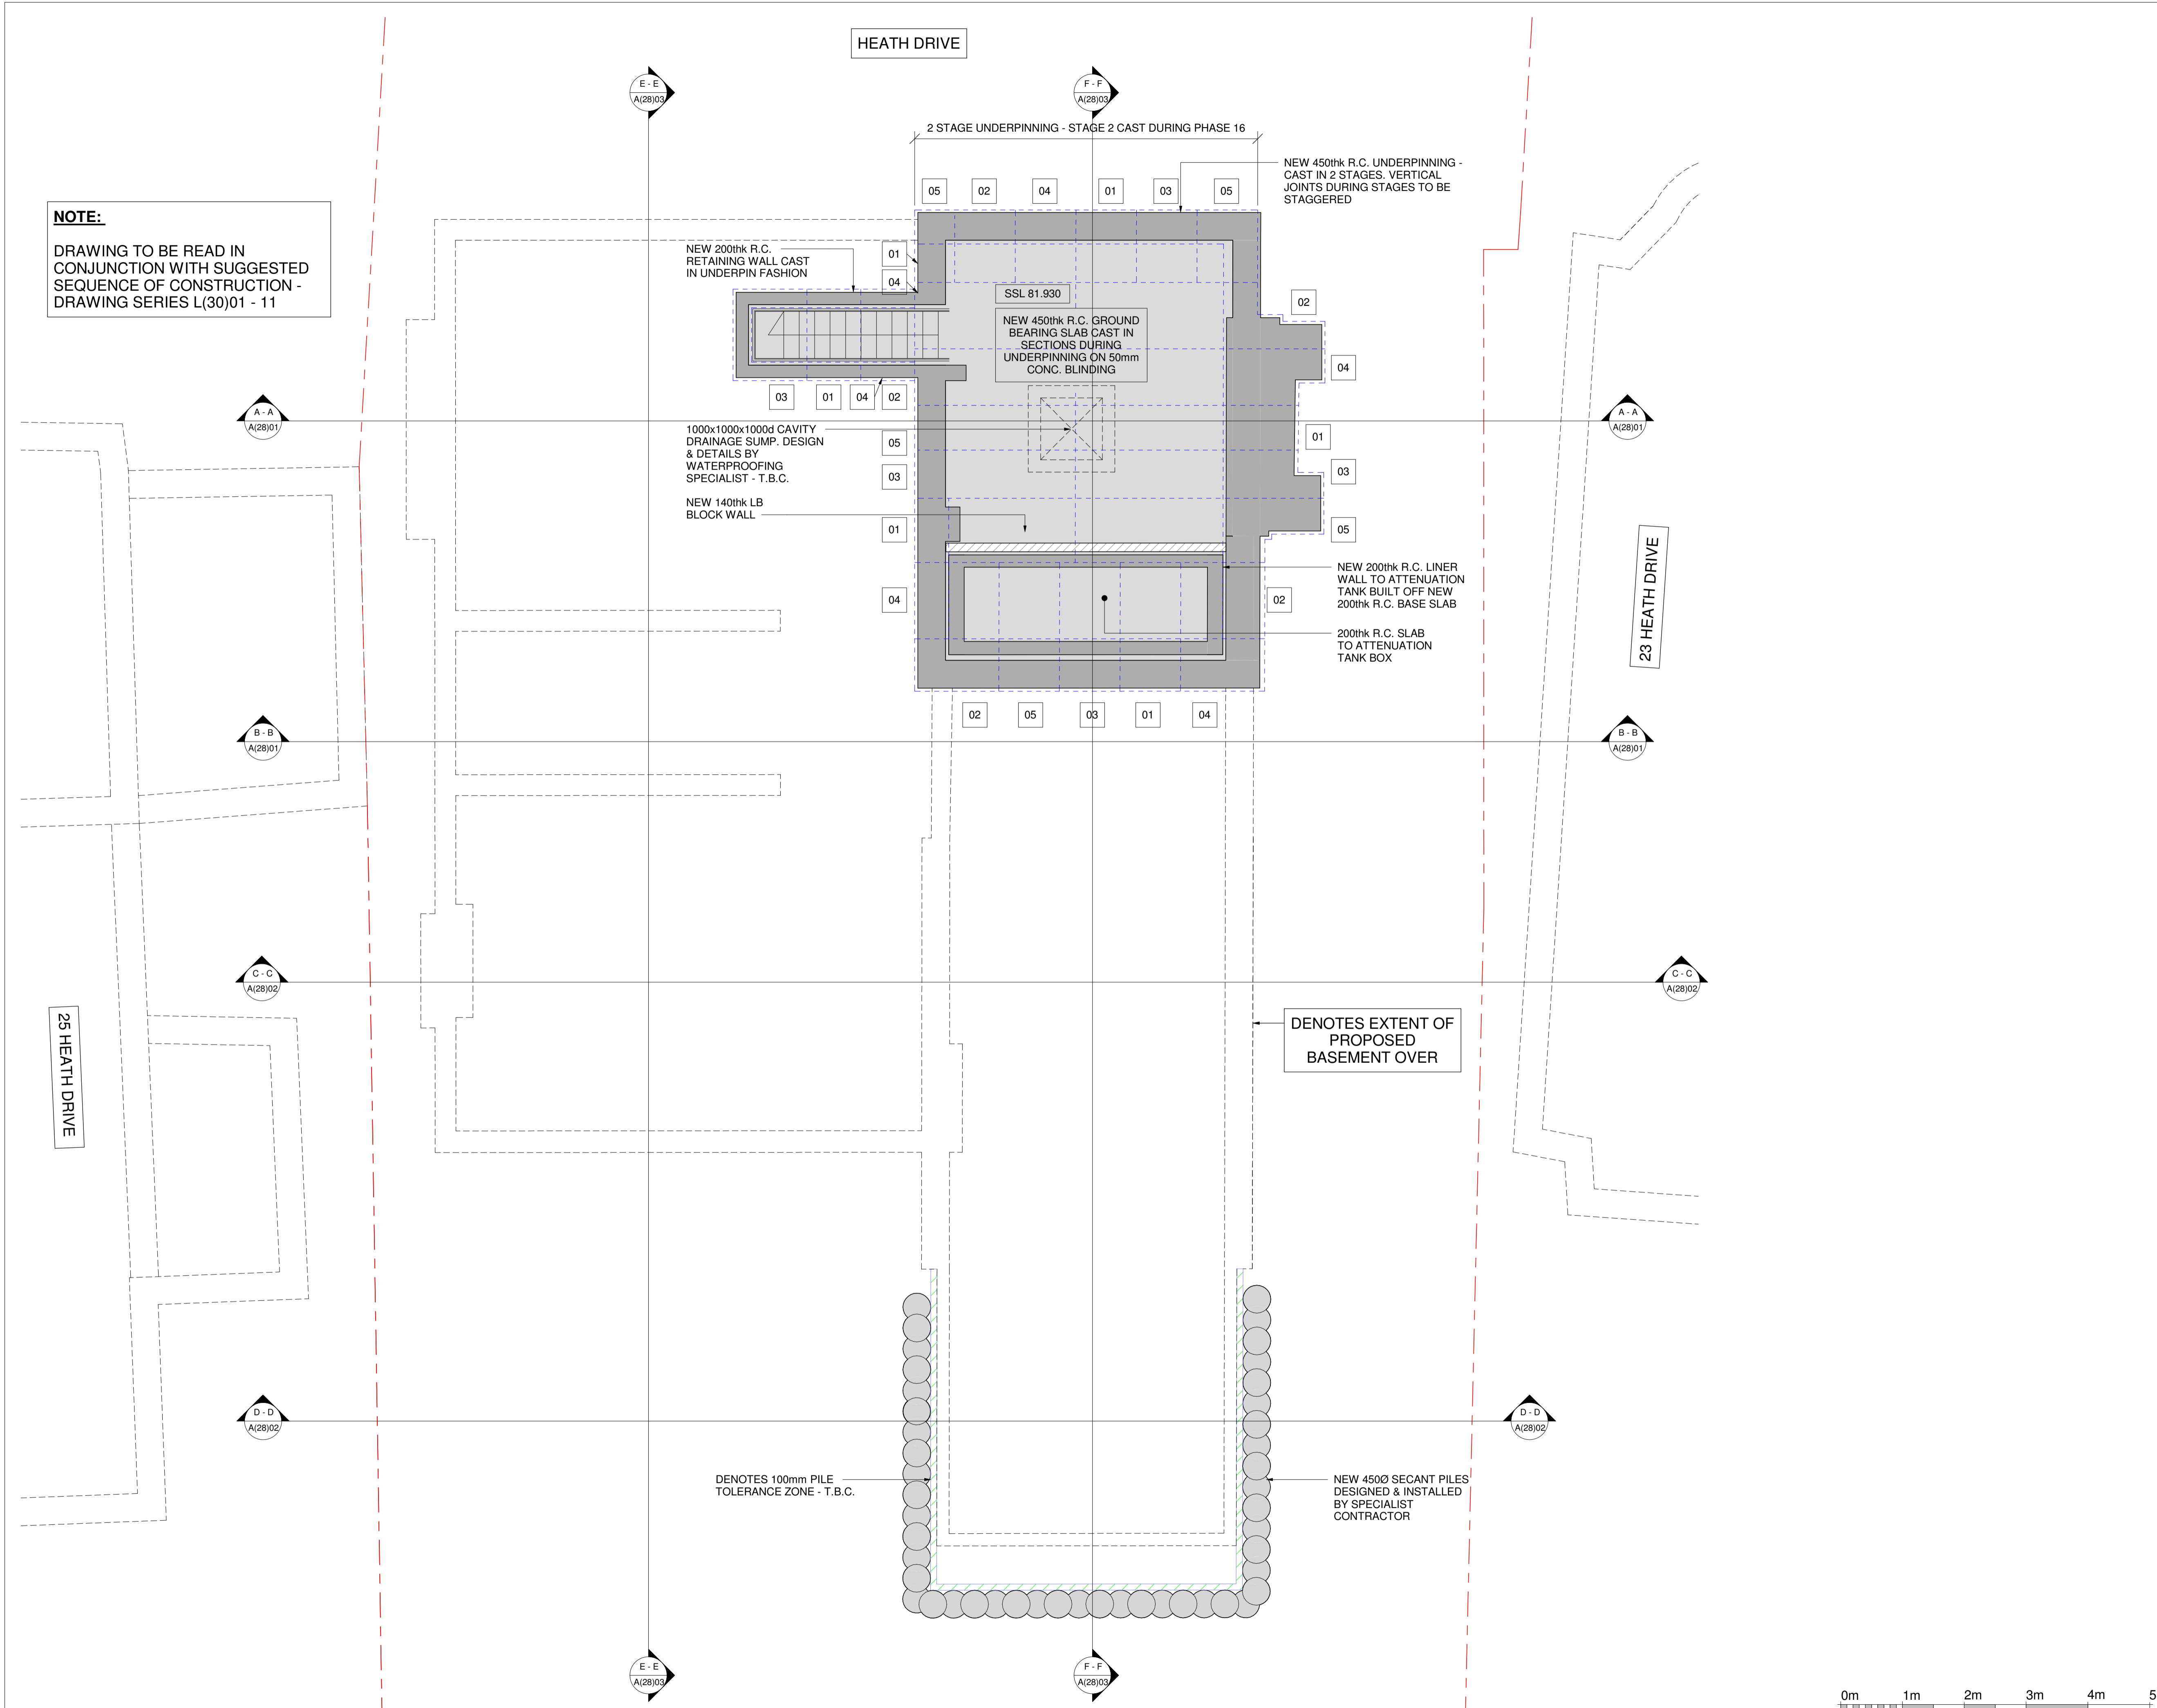

Notes
THIS DRAWING IS COPYRIGHT OF FORM.
DO NOT SCALE FROM THIS DRAWING WORK ONLY TO FIGURED DIMENSIONS.
THE CONTRACTOR IS TO VERIFY ALL DIMENSIONS ON SITE BEFORE COMMENCING WORK. ALL ERRORS AND OMISSIONS ARE TO BE REPORTED TO THE ENGINEER.
THIS DRAWING IS TO BE READ IN CONJUNCTION WITH ALL RELEVANT ARCHITECTS, SERVICES ENGINEERS AND ENGINEERS DRAWINGS AND SPECIFICATIONS.

KEY	
	EXISTING WALL
	NEW 20N/mm² BRICKWORK IN DESIGNATION (iii) MORTAR.
	NEW 7N/mm² MEDIUM DENSE BLOCKWORK IN DESIGNATION (iii) MORTAR.
	NEW LOADBEARING TIMBER STUD PARTITION (50x100 C24 STUDS AT 400c/c).
	NEW NON LOAD BEARING PARTITION.
	LOAD BEARING WALL UNDER.
	NEW BRICKWORK TO BE FULLY TOOTHED IN AND PACKED UP TO EXTG BRICKWORK
W	STAINLESS STEEL WALL EXTENSION PROFILES.
ALL MASONRY BELOW DPC LEVEL TO BE FROST RESISTANT AND IN DESIGNATION (i) MORTAR.	
LEGEND	
	NEW BEAM UNDER.
	DOUBLED TIMBERS TRIMMING OPENINGS/ UNDER PARTITIONS.
	DENOTES SPAN OF NEW 50x200 C24 TIMBER JOISTS AT 400c/c U.N.O.
	DENOTES SPAN OF NEW 50x150 C24 TIMBER RAFTERS AT 400c/c U.N.O.
	DENOTES SPAN OF NEW 75x100 C24 TIMBER RAFTERS AT 400c/c U.N.O.
	DENOTES SPAN OF NEW CONCRETE SLAB
	DENOTES SPAN OF NEW 150mm DEEP BEAM & BLOCK FLOOR.
	DENOTES SPAN OF EXISTING TIMBER CEILING JOISTS. ASSUMED 50x100 T.B.C.
	DENOTES SPAN OF EXISTING TIMBER FLOOR JOISTS. ASSUMED 50x200 T.B.C.
TT	DENOTES DOUBLE TRIMMER JOIST/RAFTERS SIZED AS PER SPAN

P2	26.01.18	ISSUED FOR PLANNING	P.E	C.M
P1	13.12.17	ISSUED FOR PLANNING	P.E	C.M
Rev.	Date	Amendment	Drawn	Chkd

Drawing Status **PRELIMINARY**

Form

Job Title
**24 HEATH DRIVE
LONDON
NW3 7SB**

Drawing Title
PROPOSED PLANT LEVEL PLAN

Form Structural Design Ltd 77 St John Street London EC1M 4NN
T:020 7253 2893 E:studio@form-sd.com W:www.form-sd.com

Date	Scale	Drawn	Checked
DEC 17	As indicated	P.E	C.M
Job No.	Drawing No.	Revision	
162637	L(17)01	P2	