


NOTES:
All dimensions must be checked on site and not scaled from this drawing.

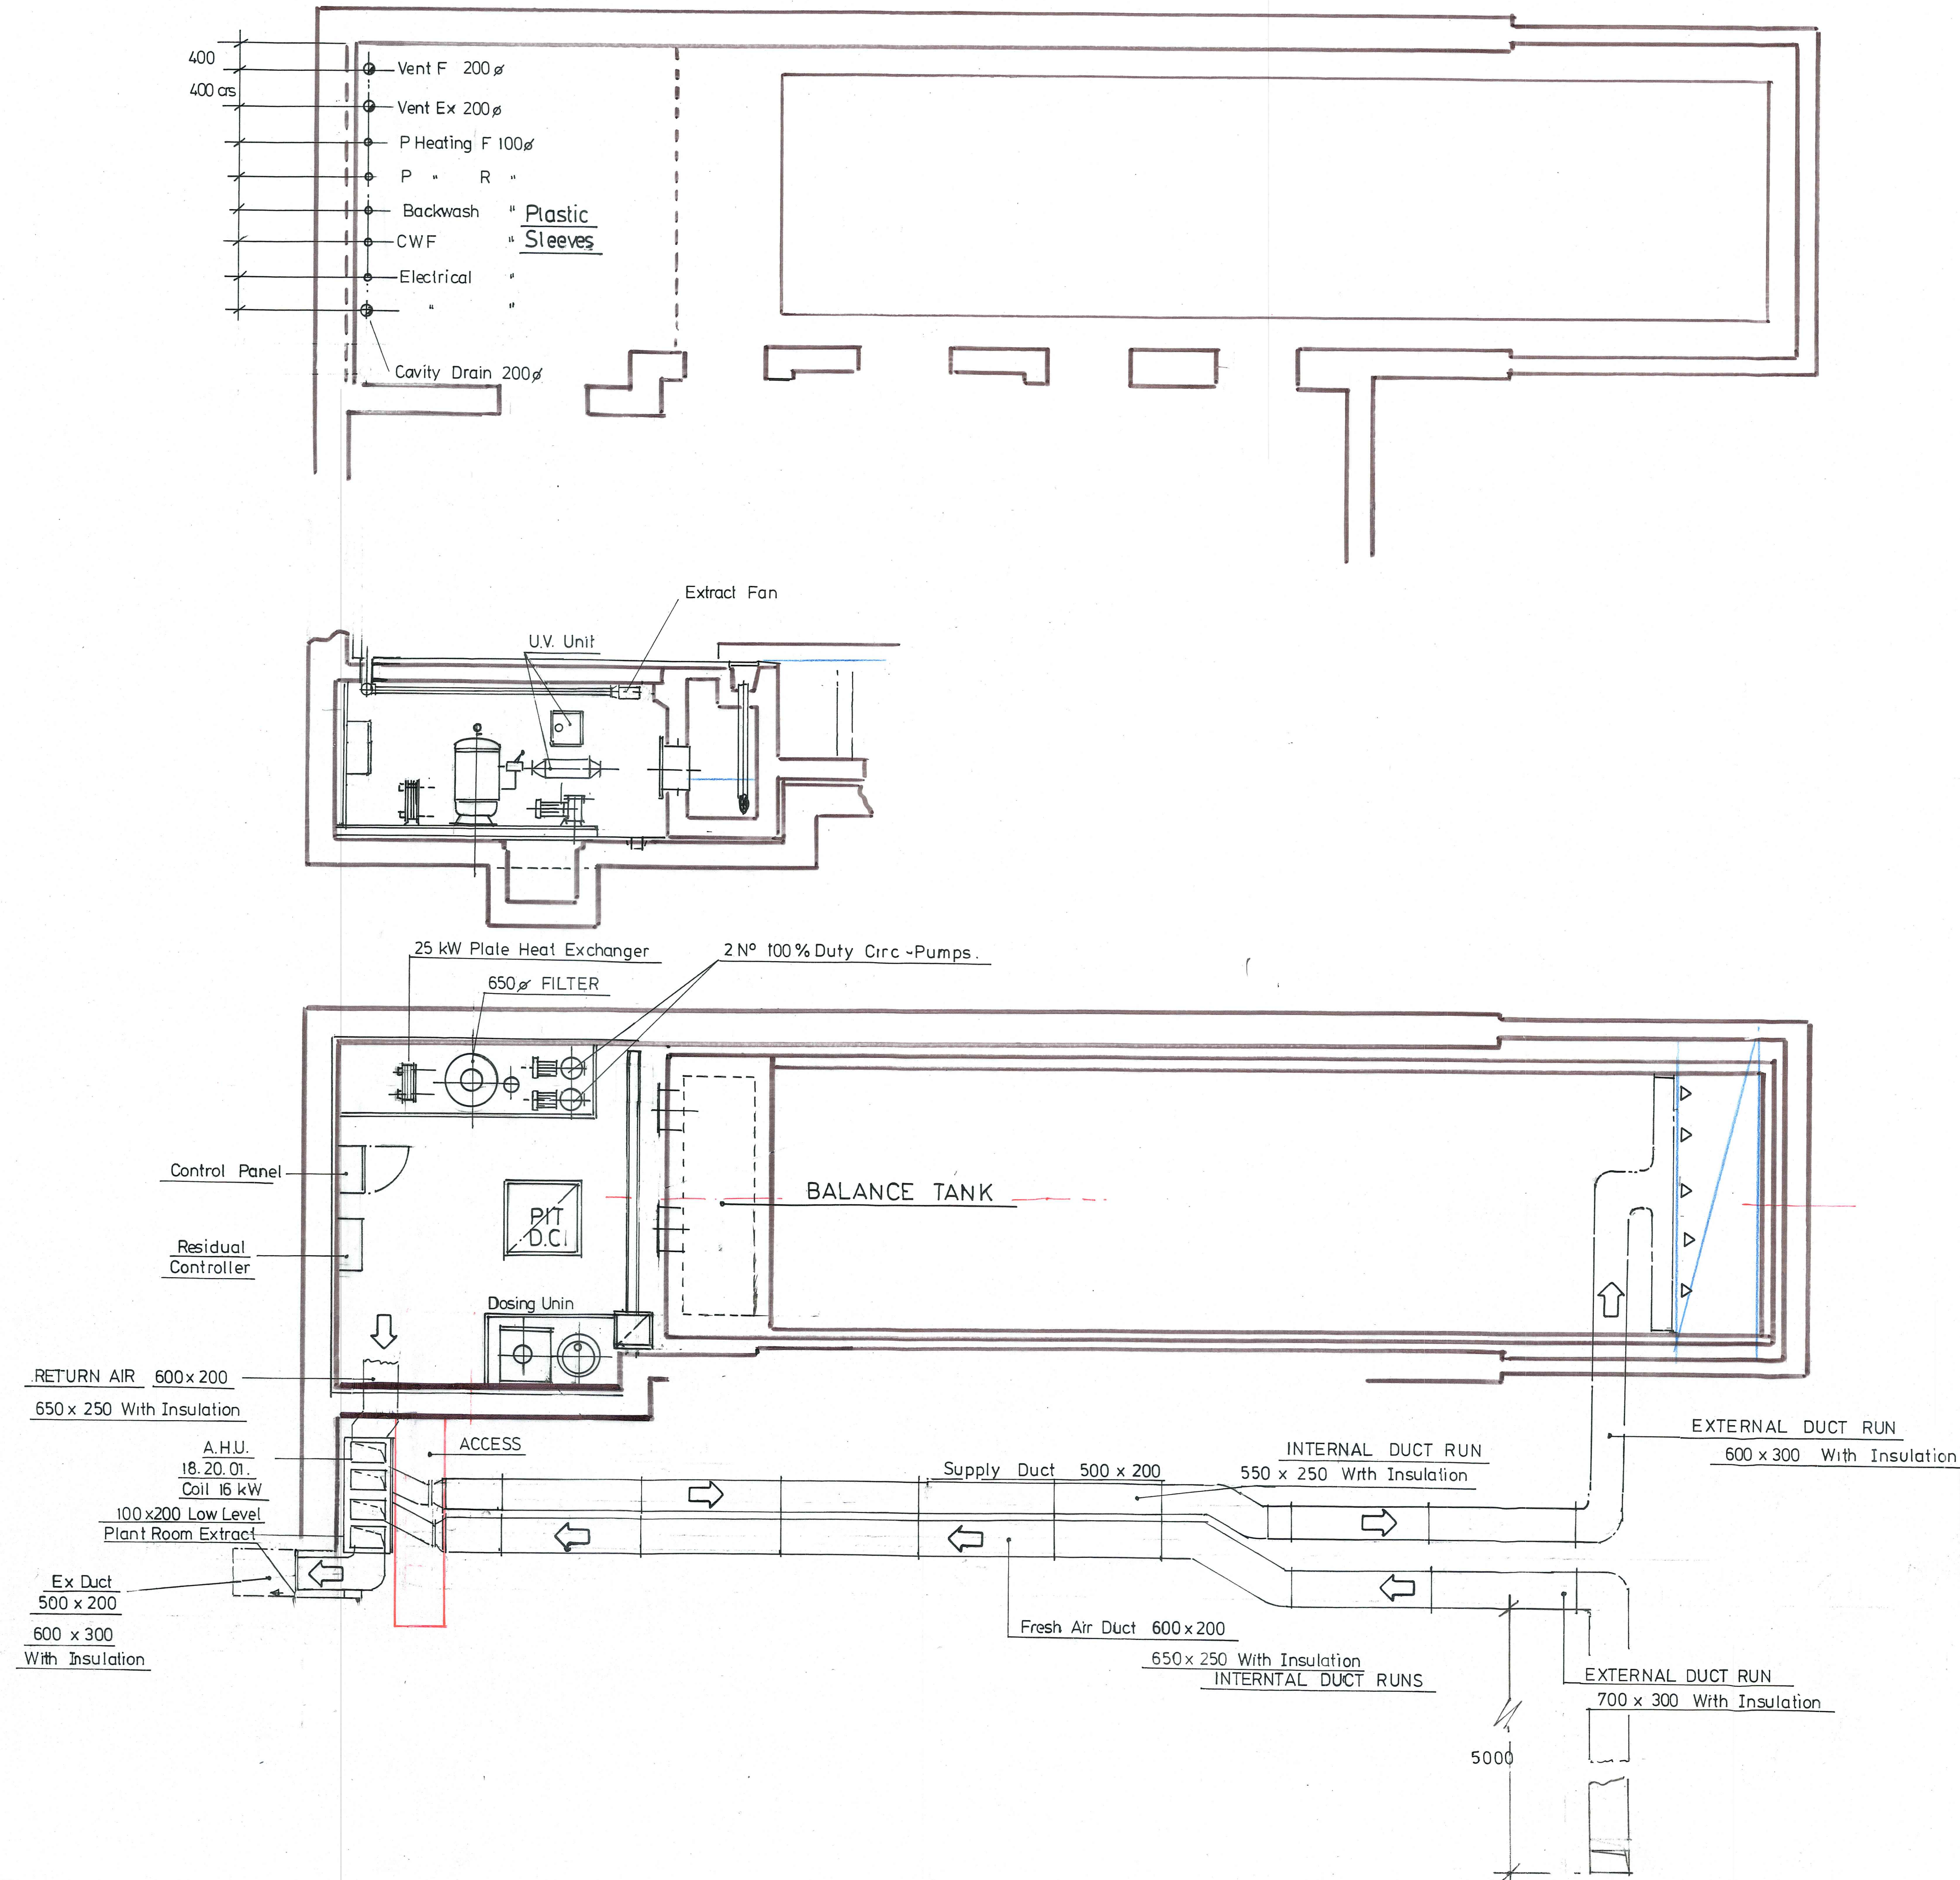

Date	Revisions
Jan 2018	Duct Mods

© copyright



12 Long Copse Close - Great Bookham
Nr. Leatherhead - Surrey KT23 3PX
Tel: 01372 456 234 - Fax: 01372 451 619
email: michael.braid1@ntlworld.com

Client

Job Title

24 HEATH DRIVE
LONDON
NW 3 7SB

Drawing Title
**PLANT LAYOUT
AND
DUCT RUNS**

Scale 1.50 at A1

Date Jan 2018 Drawn by M.B.

Dwg. No.	Rev.
HCS 1502 003	A