


NOTES:
All dimensions must be checked on site and not scaled from this drawing.

POOL 12 m X 3.8 m Cap 65m

Turnover 5 Hr - 12 min

22mm CWF UNSOFTENED.

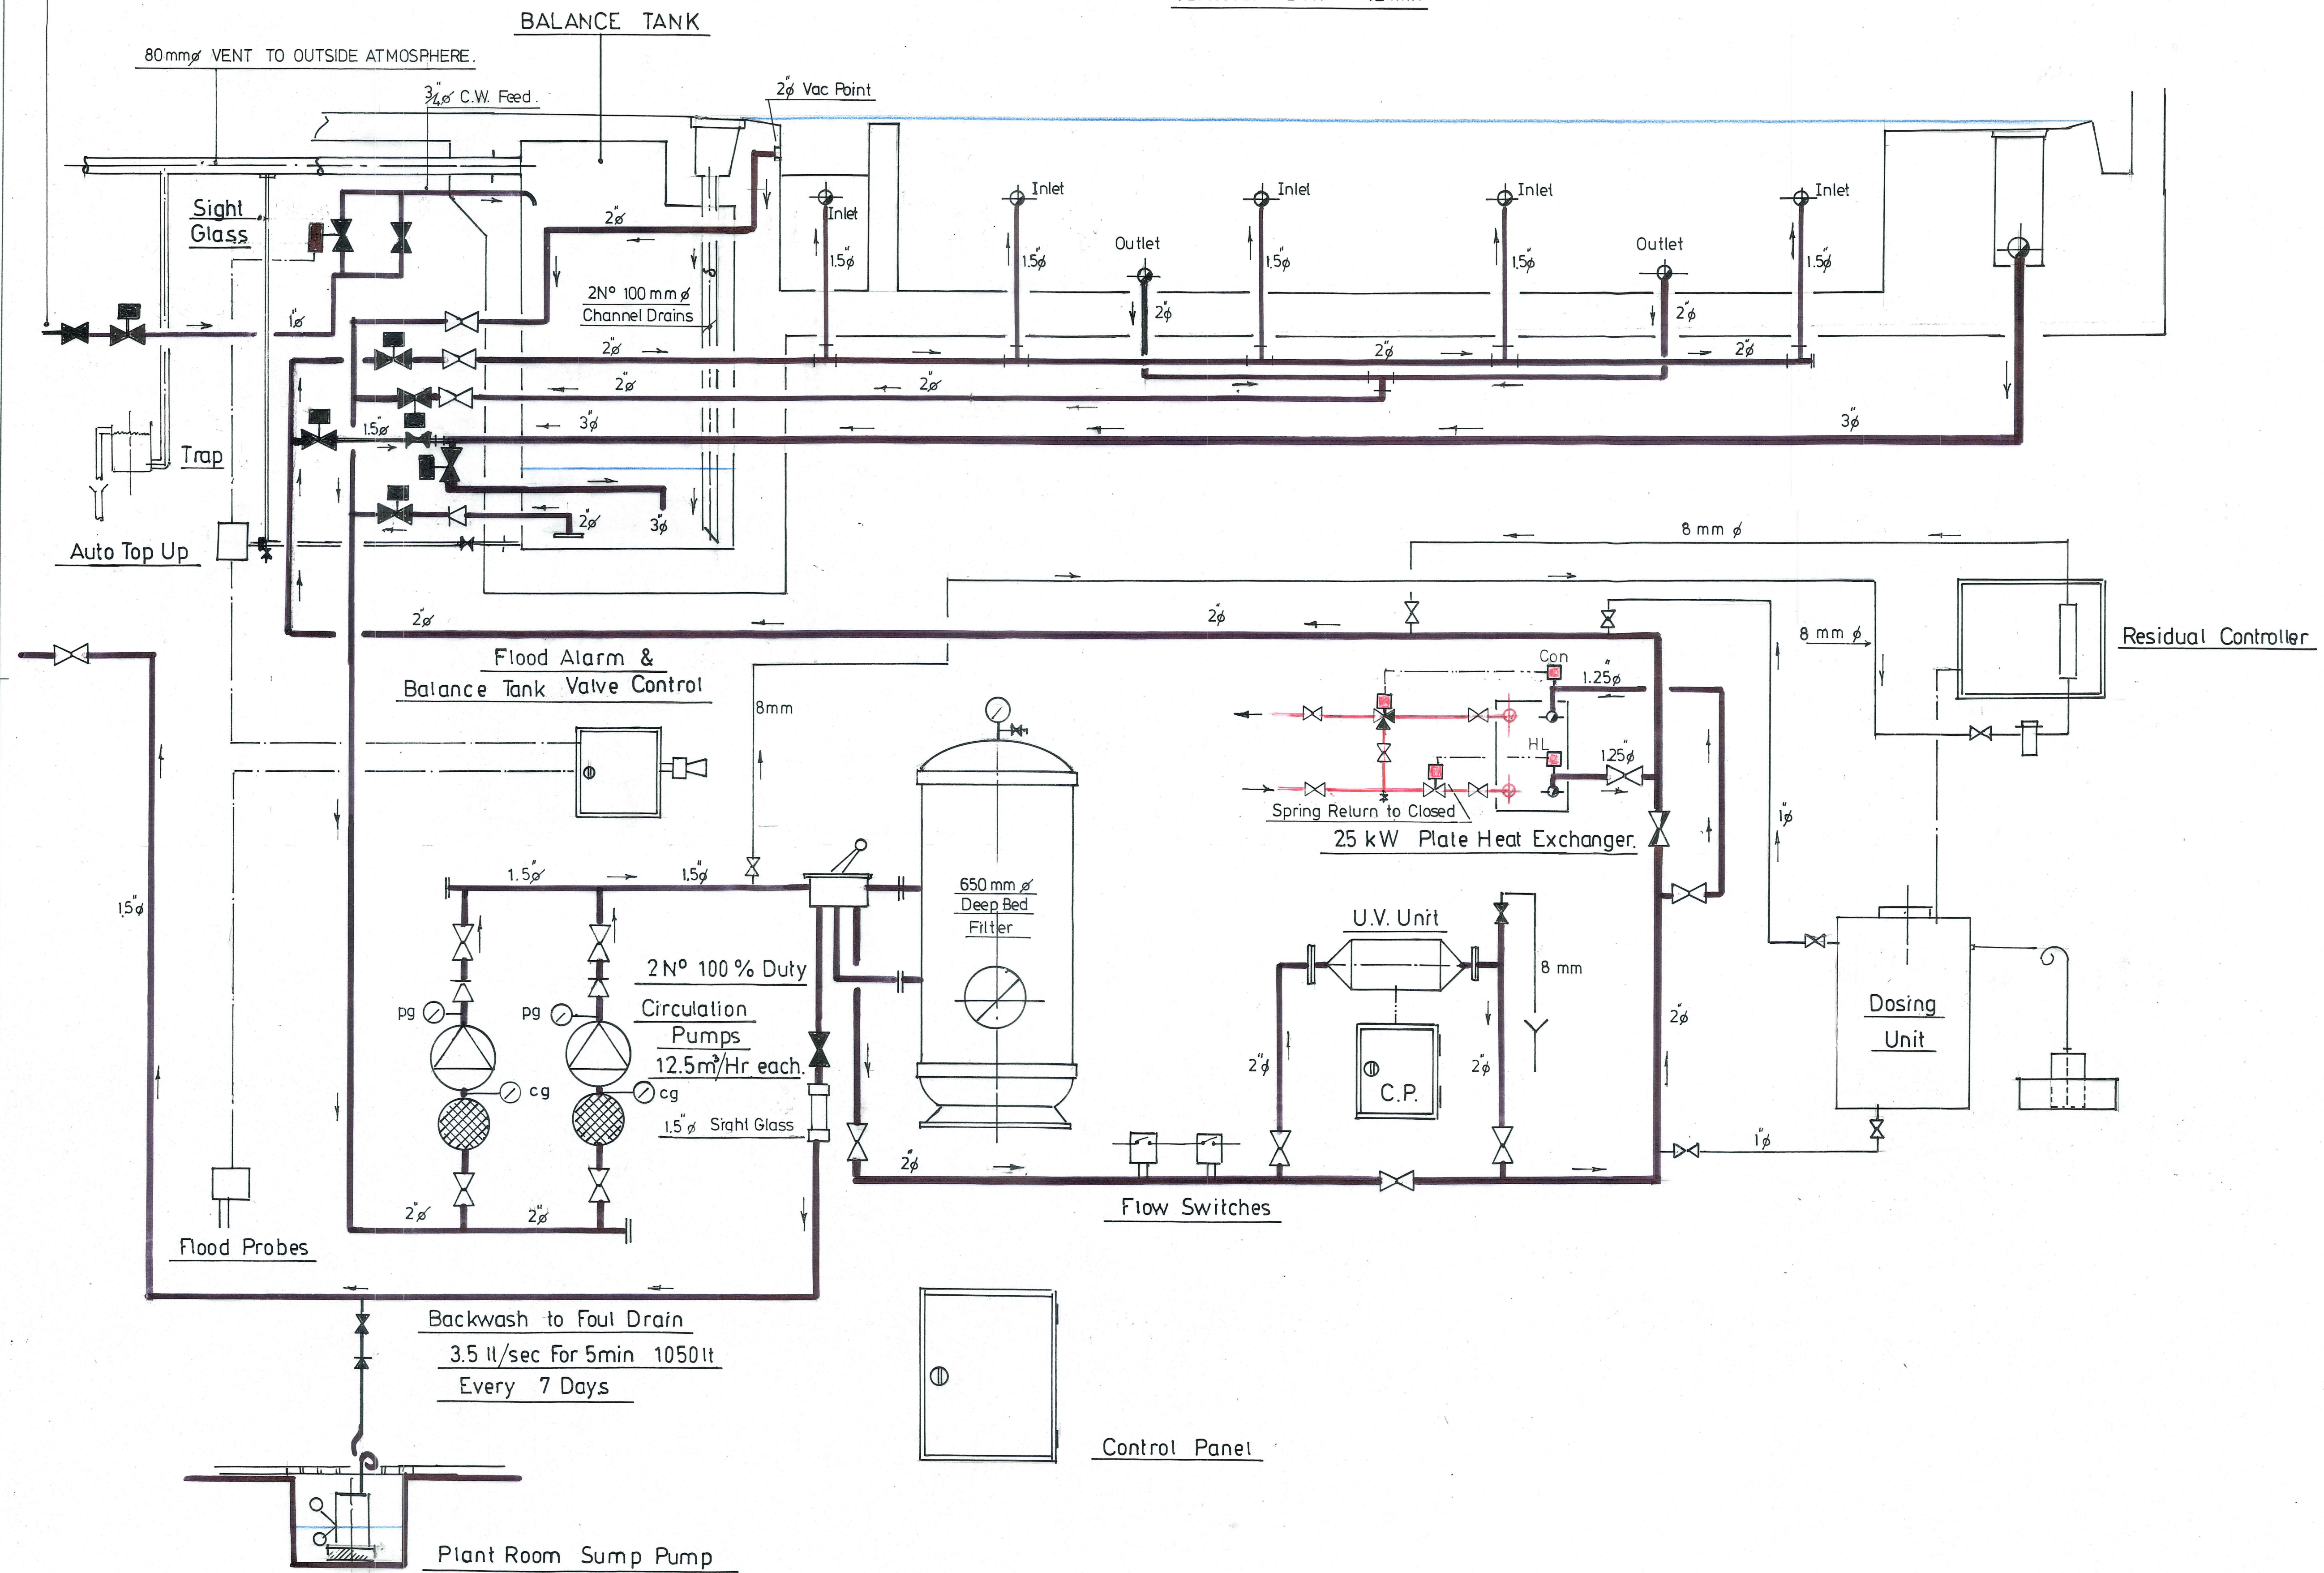

A	Date	Revisions

BBS TECHNICAL SERVICES
Water Engineers

12 Long Copse Close - Great Bookham
Nr. Leatherhead - Surrey KT23 3PX
Tel: 01372 456 234 - Fax: 01372 451 619
email: michael.braid1@ntlworld.com

Client
Job Title

24 HEATH DRIVE
LONDON
NW 3 7 SB

Drawing Title
SWIMMING POOL SERVICES SCHEMATIC LAYOUT

Scale
Date: Jan 2018 Drawn by: MB

Drg. No. HCS 1502 007 Rev.